


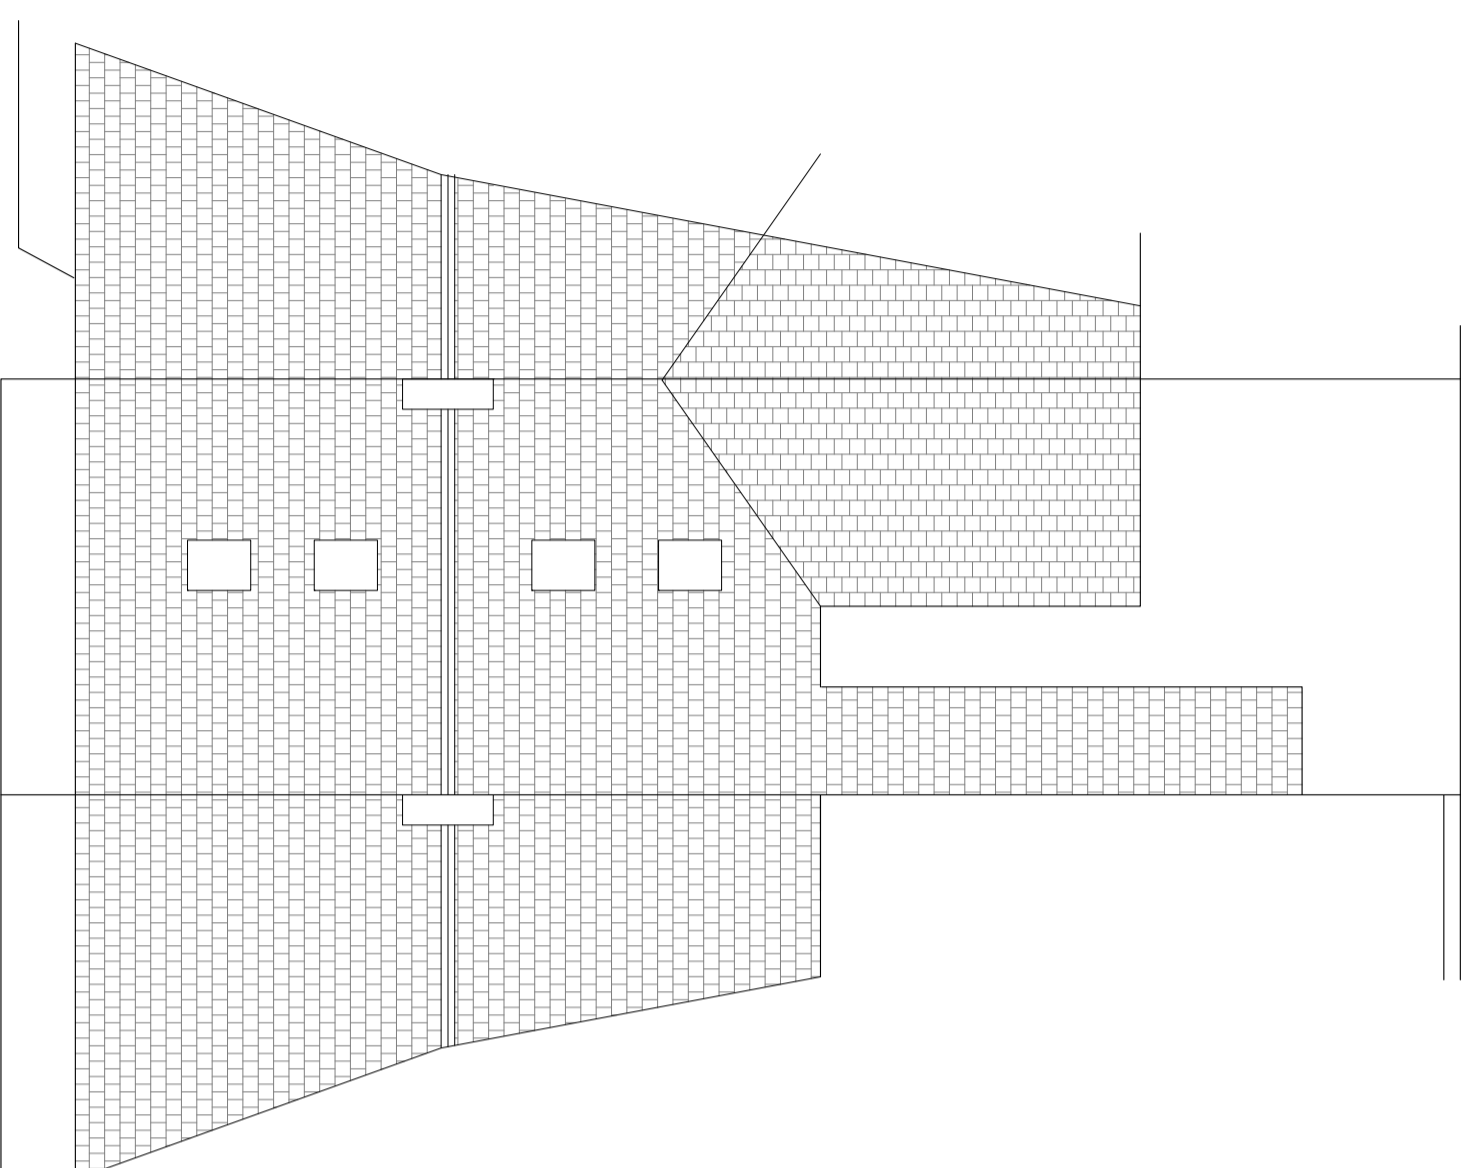


Jacdrawingservices@gmail.com

EXISTING ROOF PLAN SCALE 1:100



PROPOSED ROOF PLAN SCALE 1:100

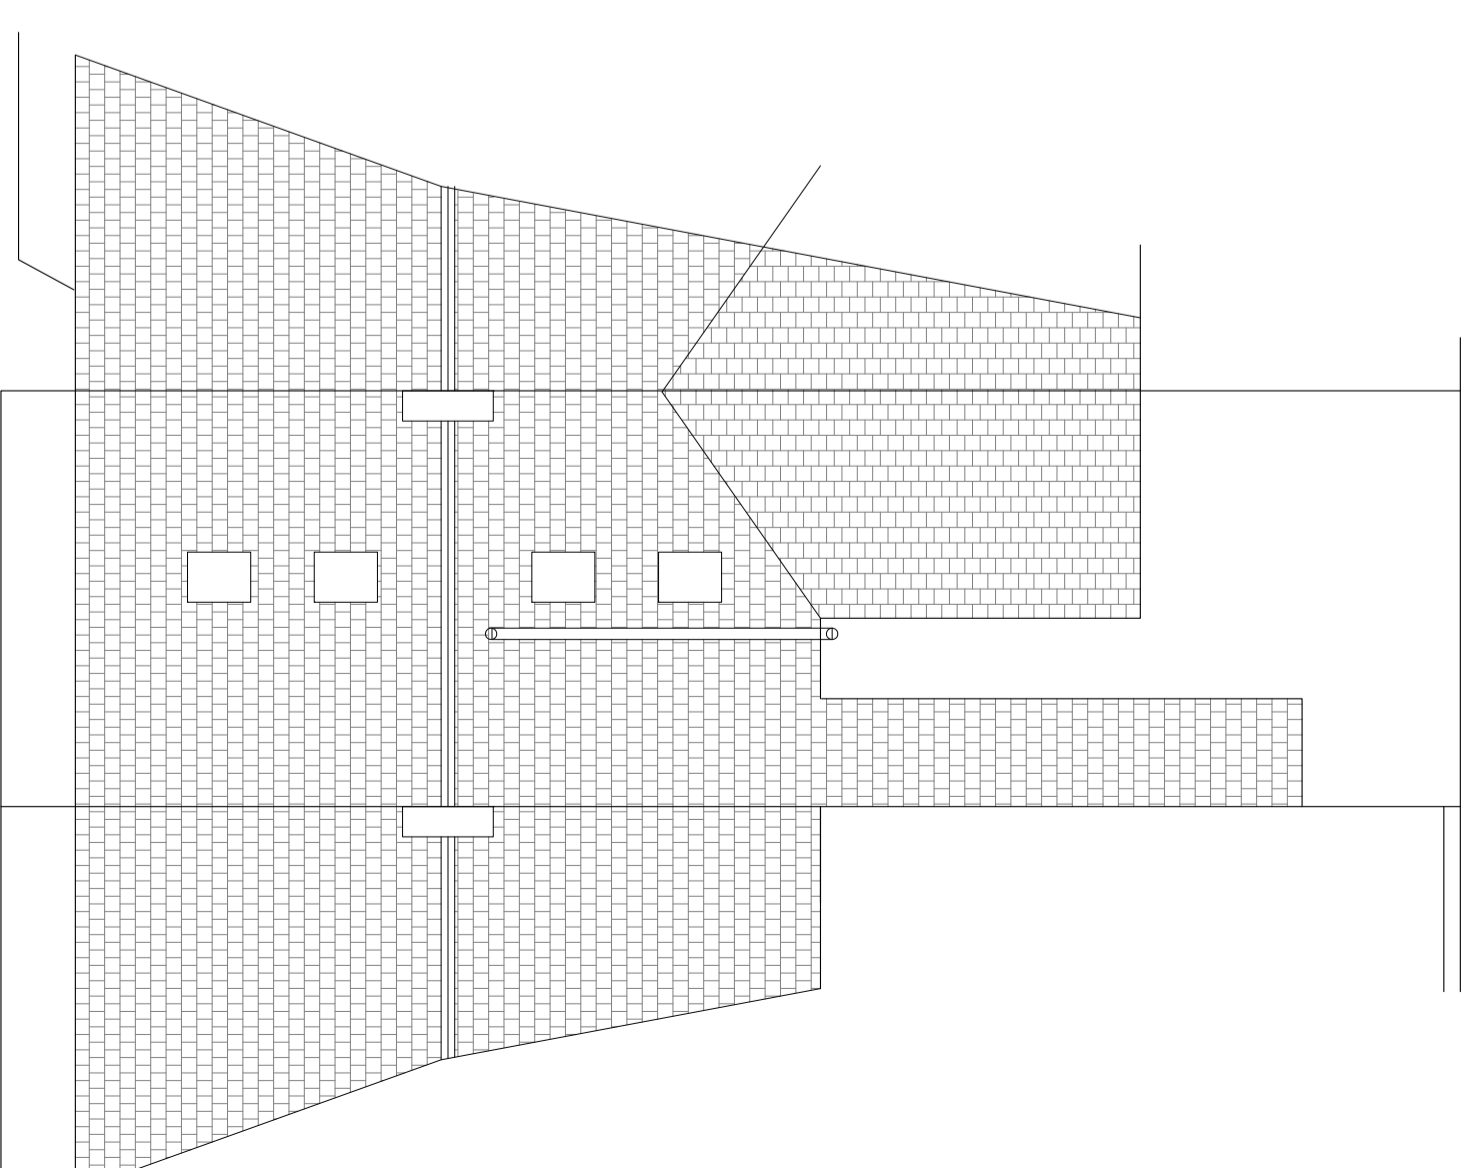

CLIENT  
Mr. J. Sidhu  
CONTRACT  
509 Stanhope Road  
South Shields

TITLE  
Existing & Proposed Roof Plans  
For Change of use from A1 Retail to A5 Takeaway

DRAWN J.A. CONNOLLY DATE Amend 05/10/2020  
CHECKED SCALE Roof Plan:1:100

DRG.No. 0002 A 2