



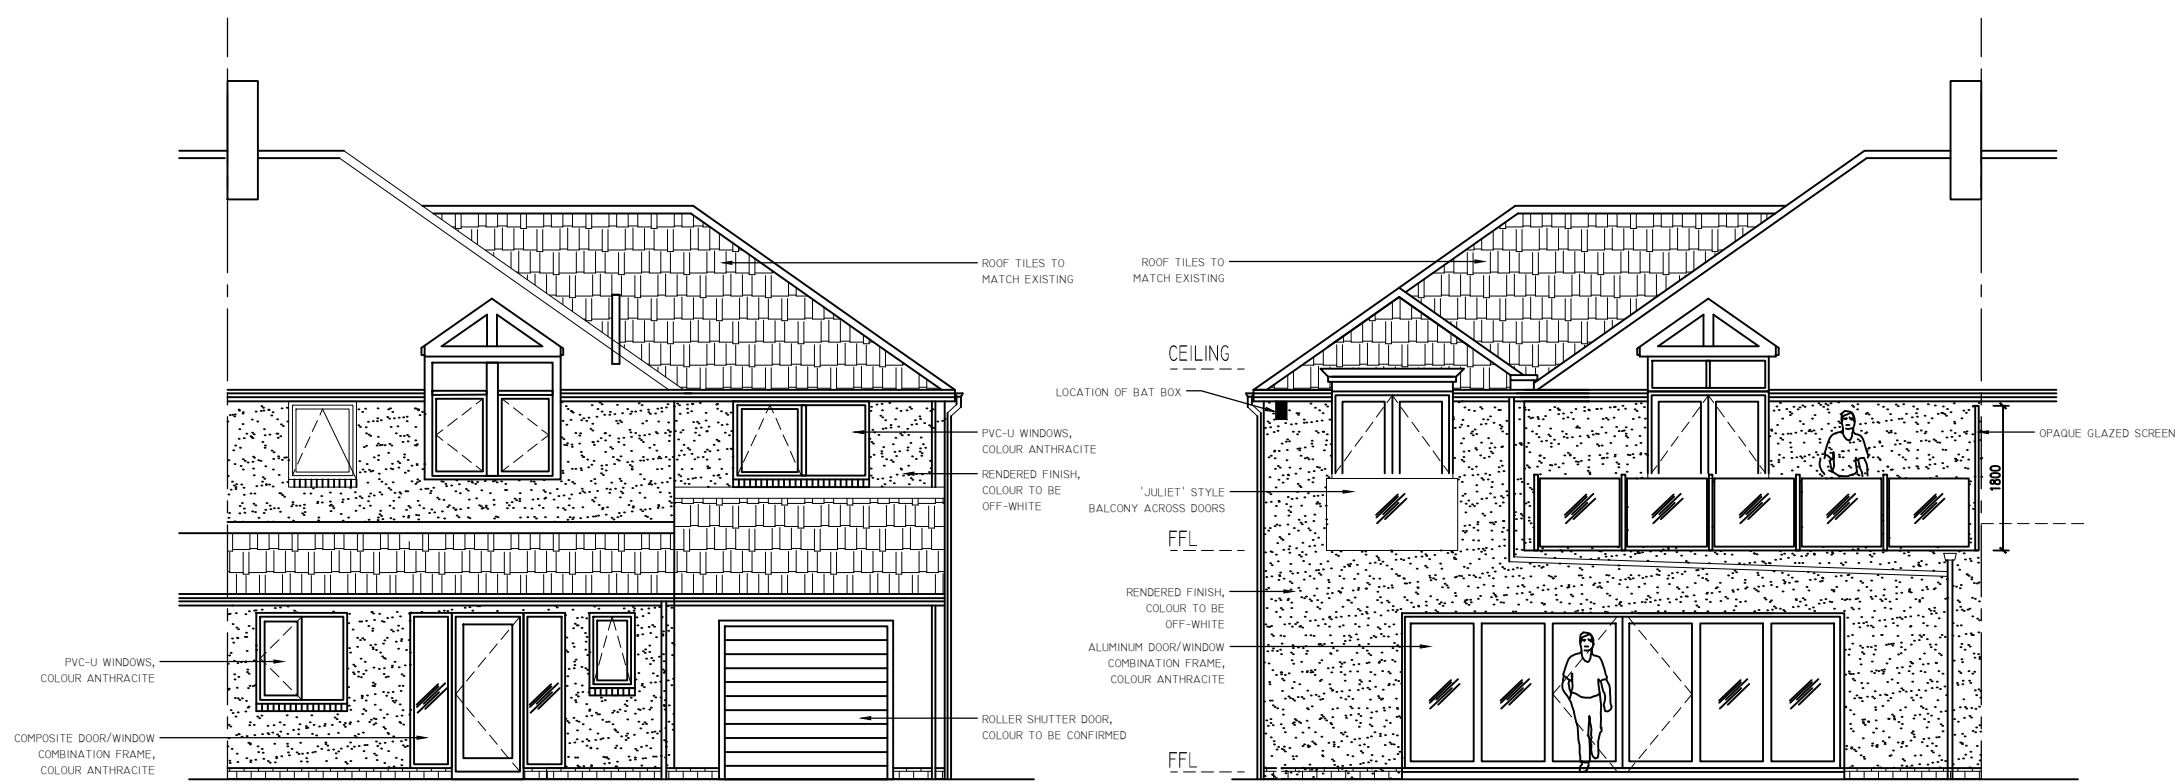


PROPOSED FRONT ELEVATION


PROPOSED REAR ELEVATION

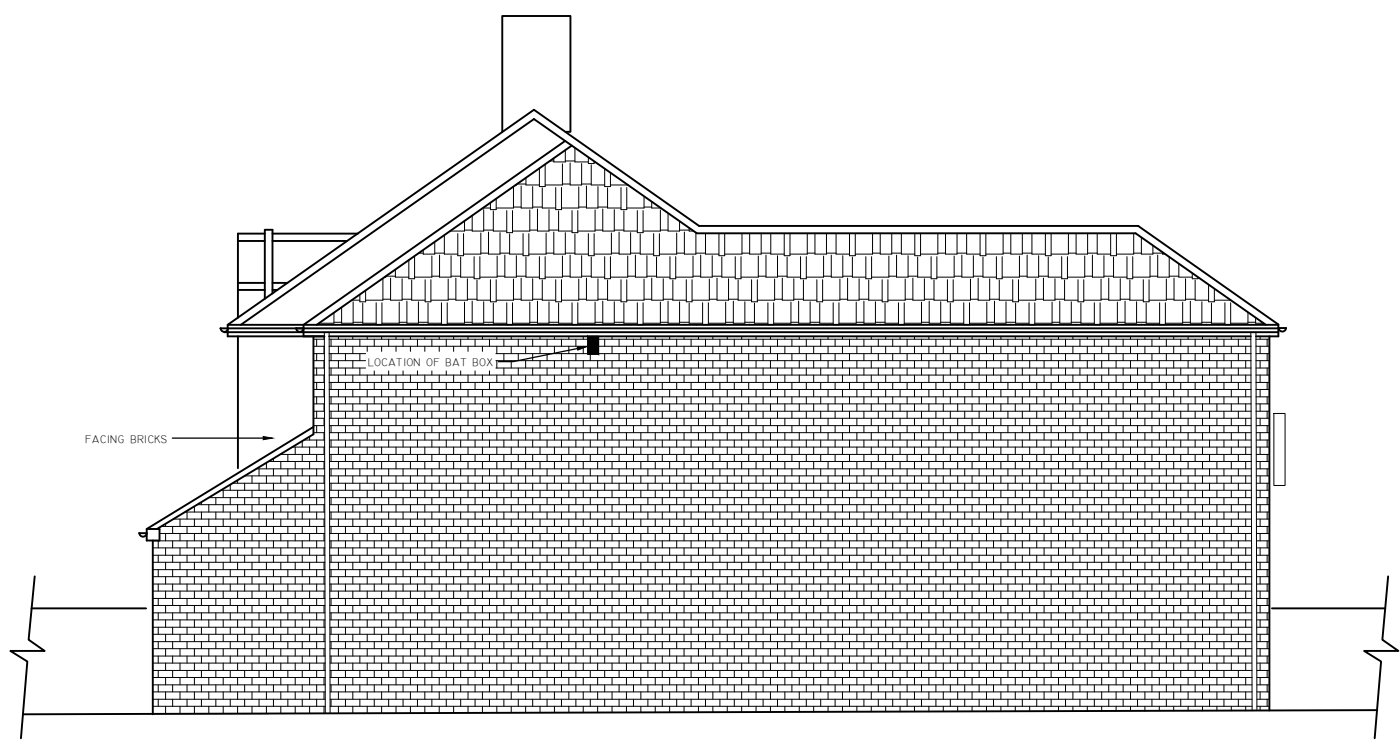


PROPOSED SIDE ELEVATION

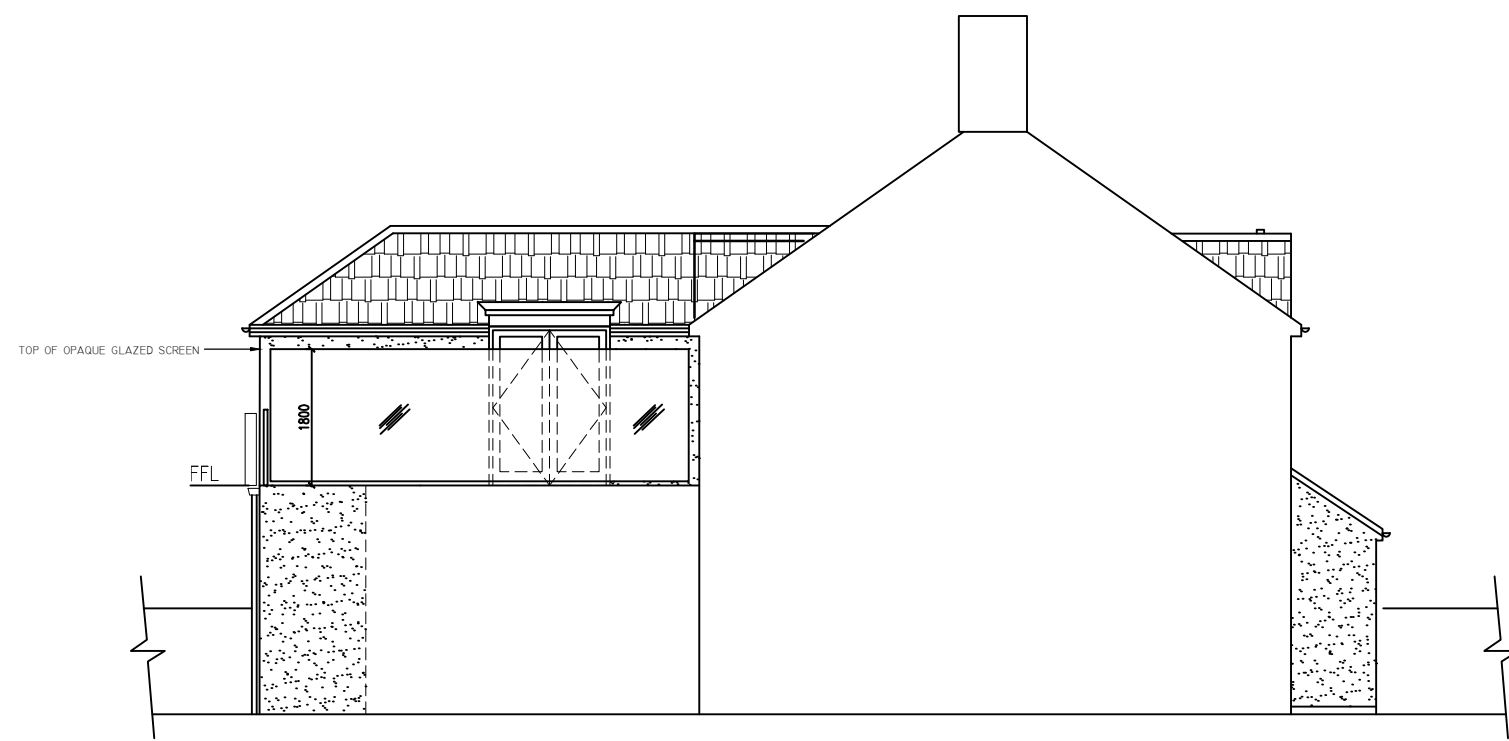


PROPOSED SIDE ELEVATION

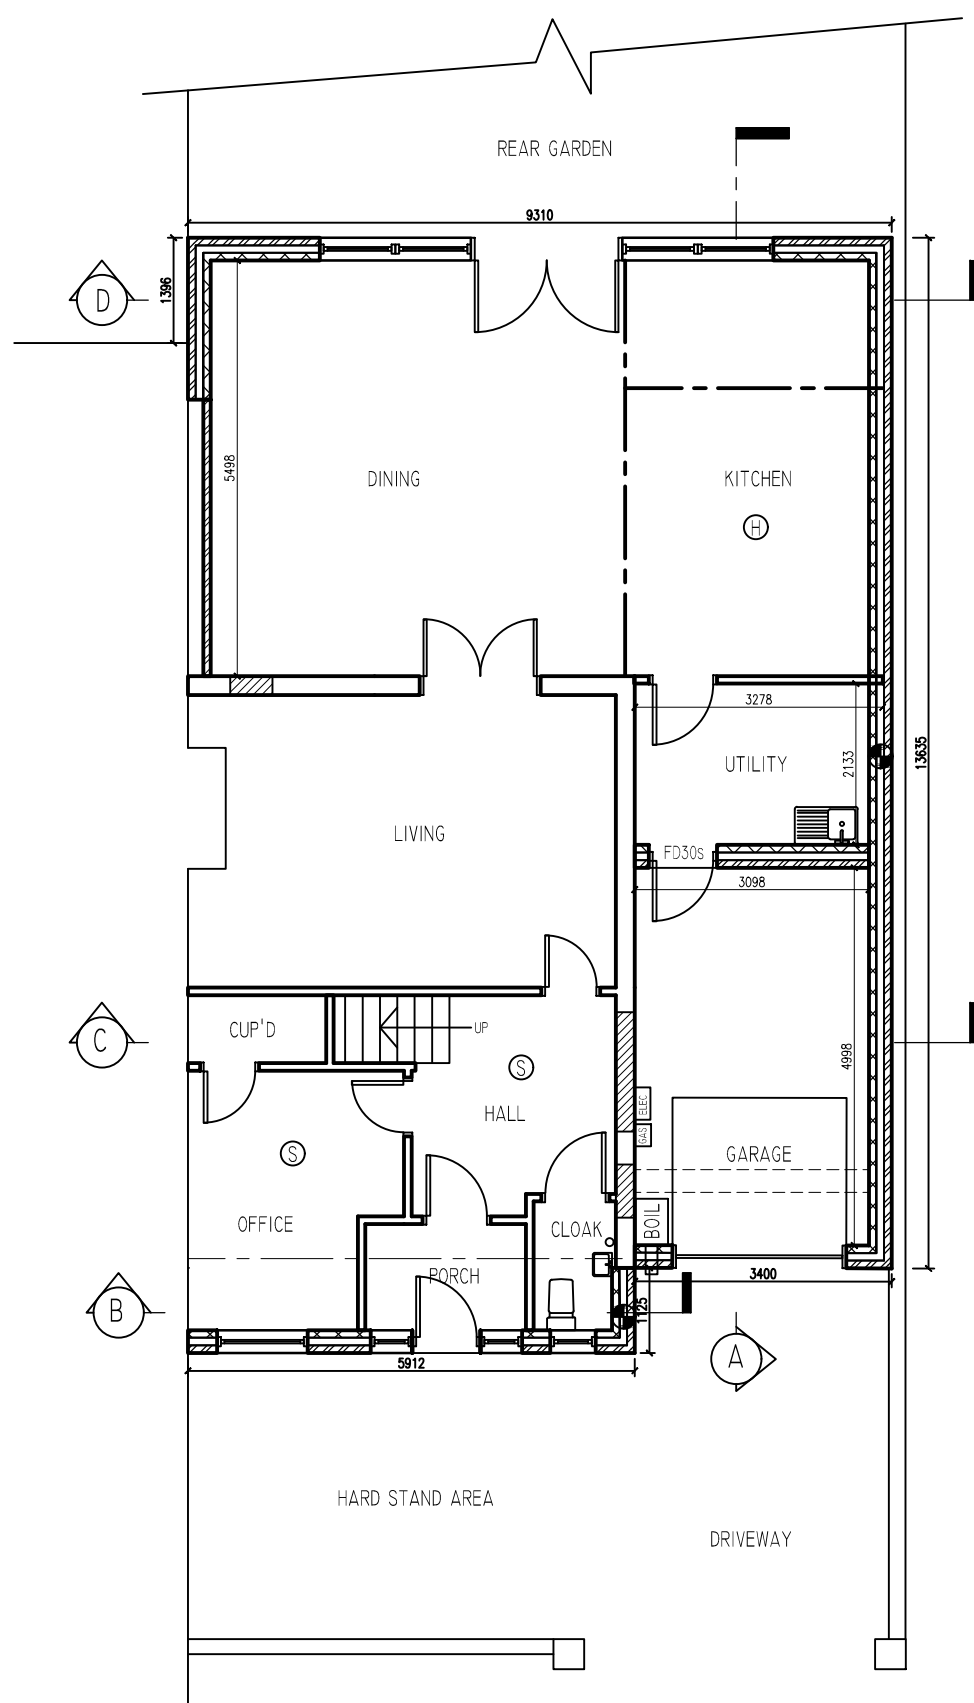

PROPOSED GROUND FLOOR

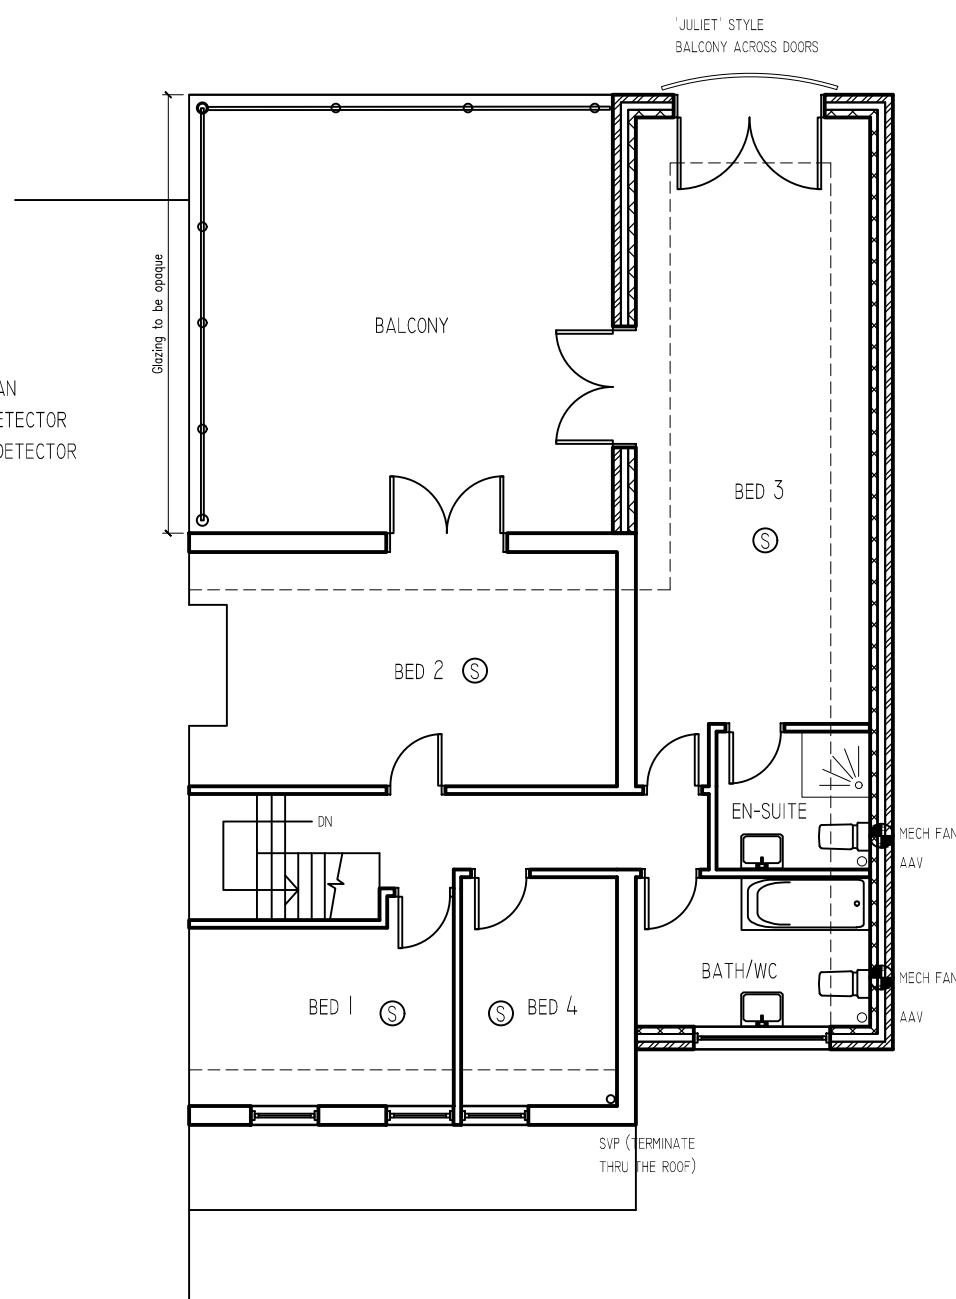

PROPOSED FIRST FLOOR

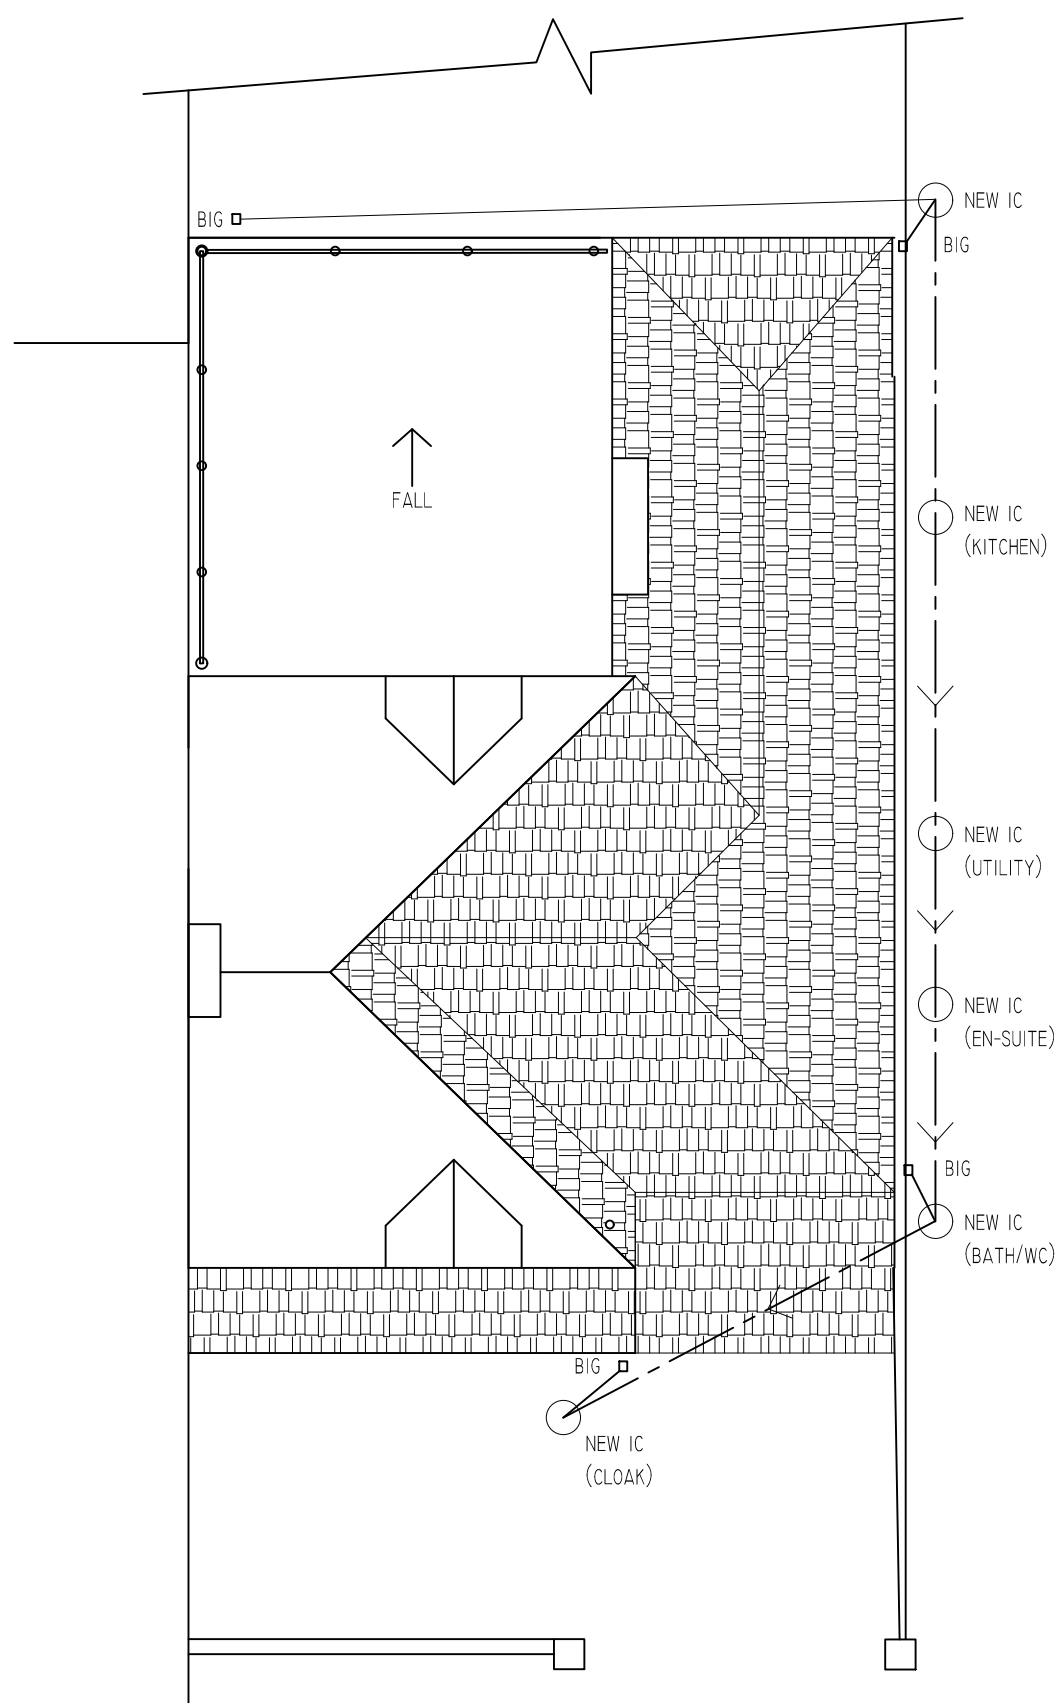

PROPOSED ROOF/DRAINAGE PLAN

Rev C - 20-08-21
Window added to Bedroom 1.
'Juliet' style balcony added to
Bed 3.

Rev B - 12-08-21
First floor front elevation
stepped back 1.0m

Rev A - 02-08-21
Location of bat box added
to side elevation.

Alexandra
Architectural
Design

25 Alexandra Park
Sunderland
SR3 1XJ
tel: 07930 667270
e-mail: aad.enquiries@gmail.com
www.alexandra-architectural-design.co.uk

PROJECT NAME
Proposed Two Storey Side
and Rear Extensions at:
Rapallo, Dipt Lane,
East Boldon,
South Tyneside

TITLE
Proposed Elevations and
Floor Plans

SCALE
1:100

DATE Aug '21
DRAWING No.
rapallo/planning/02c

THIS DRAWING IS COPYRIGHT: © AAD 2021