





EXISTING FRONT ELEVATION




EXISTING REAR ELEVATION

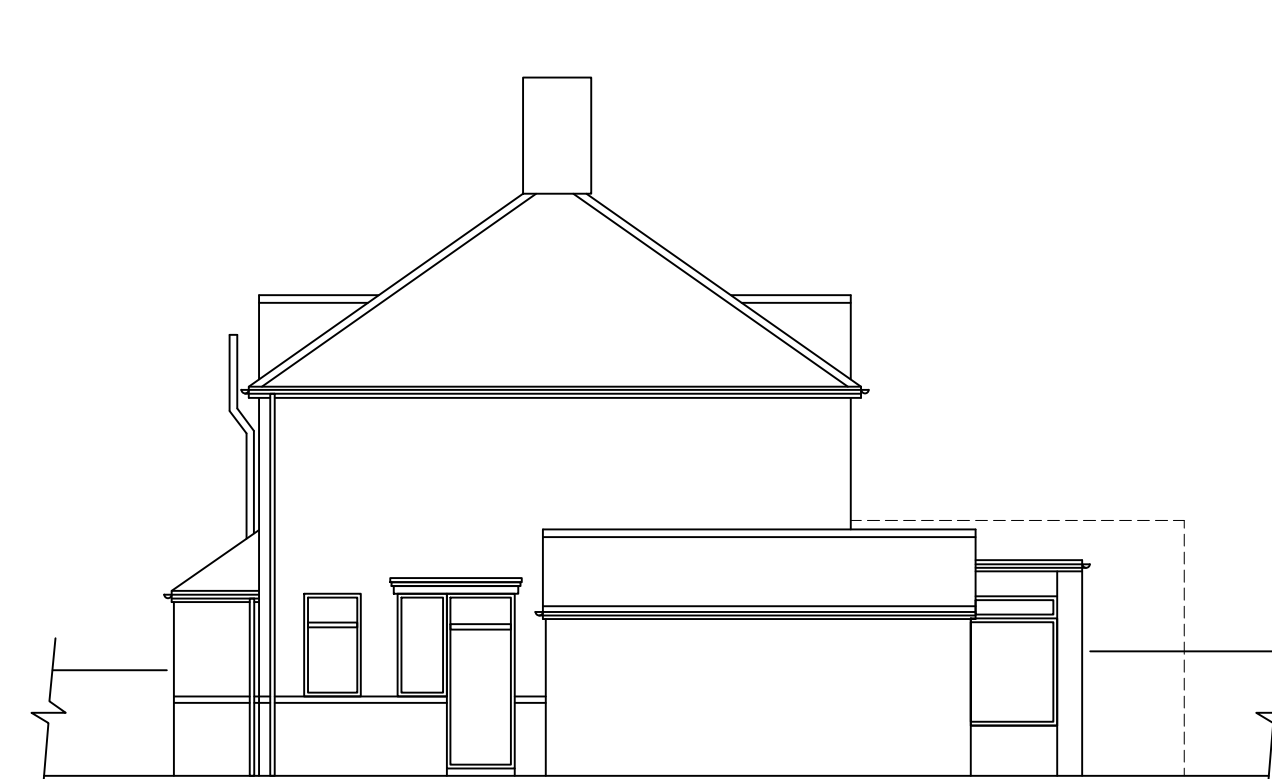


EXISTING SIDE ELEVATION

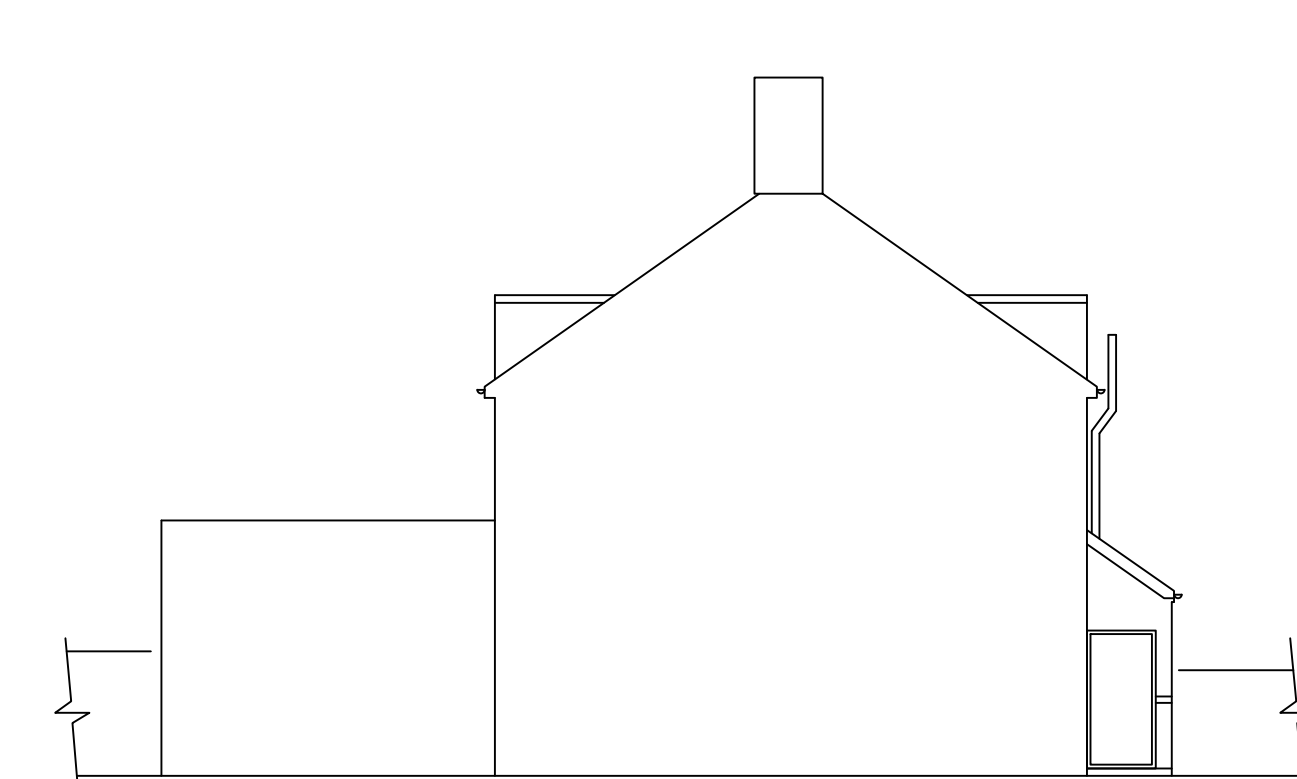


EXISTING SIDE ELEVATION

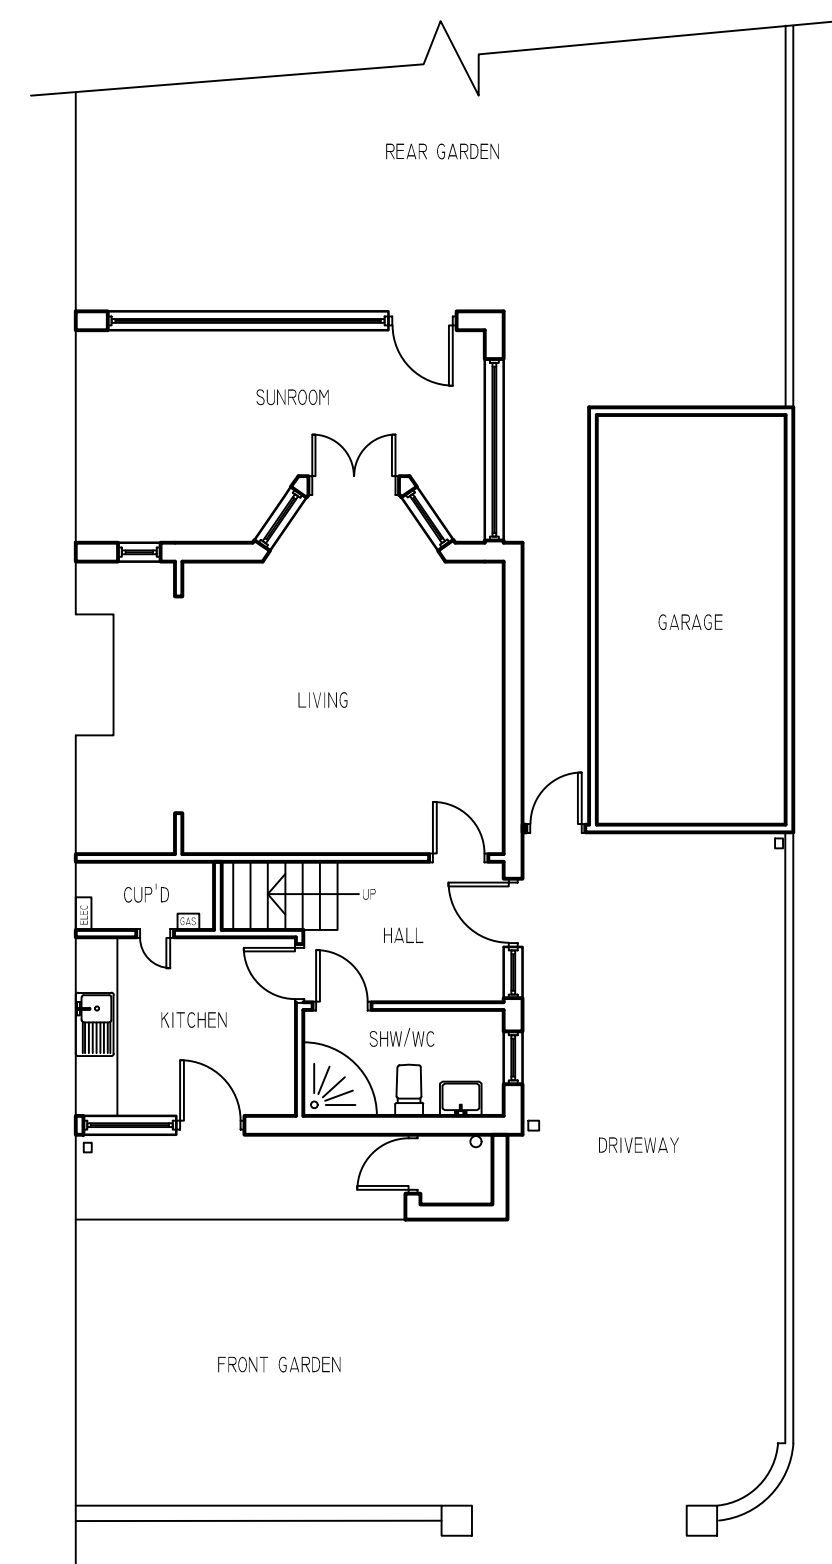

EXISTING GROUND FLOOR

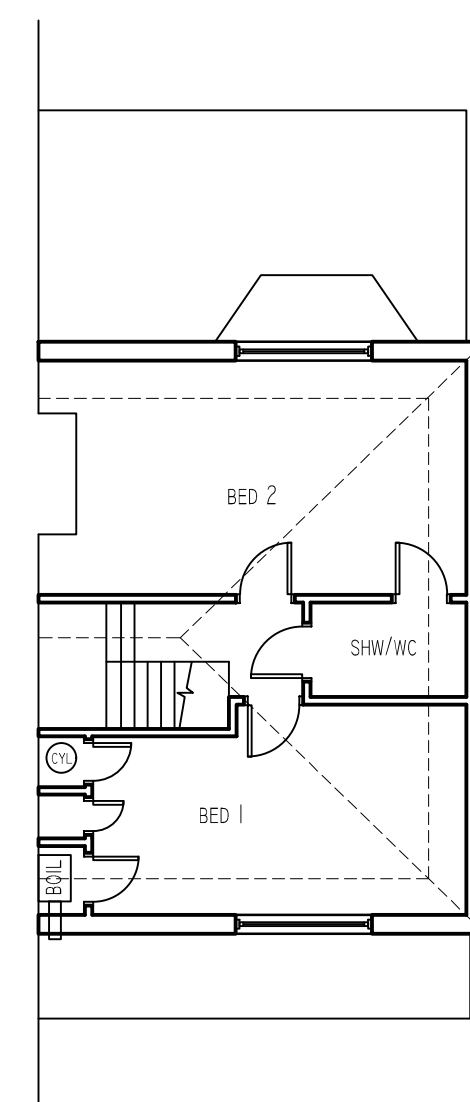

EXISTING FIRST FLOOR

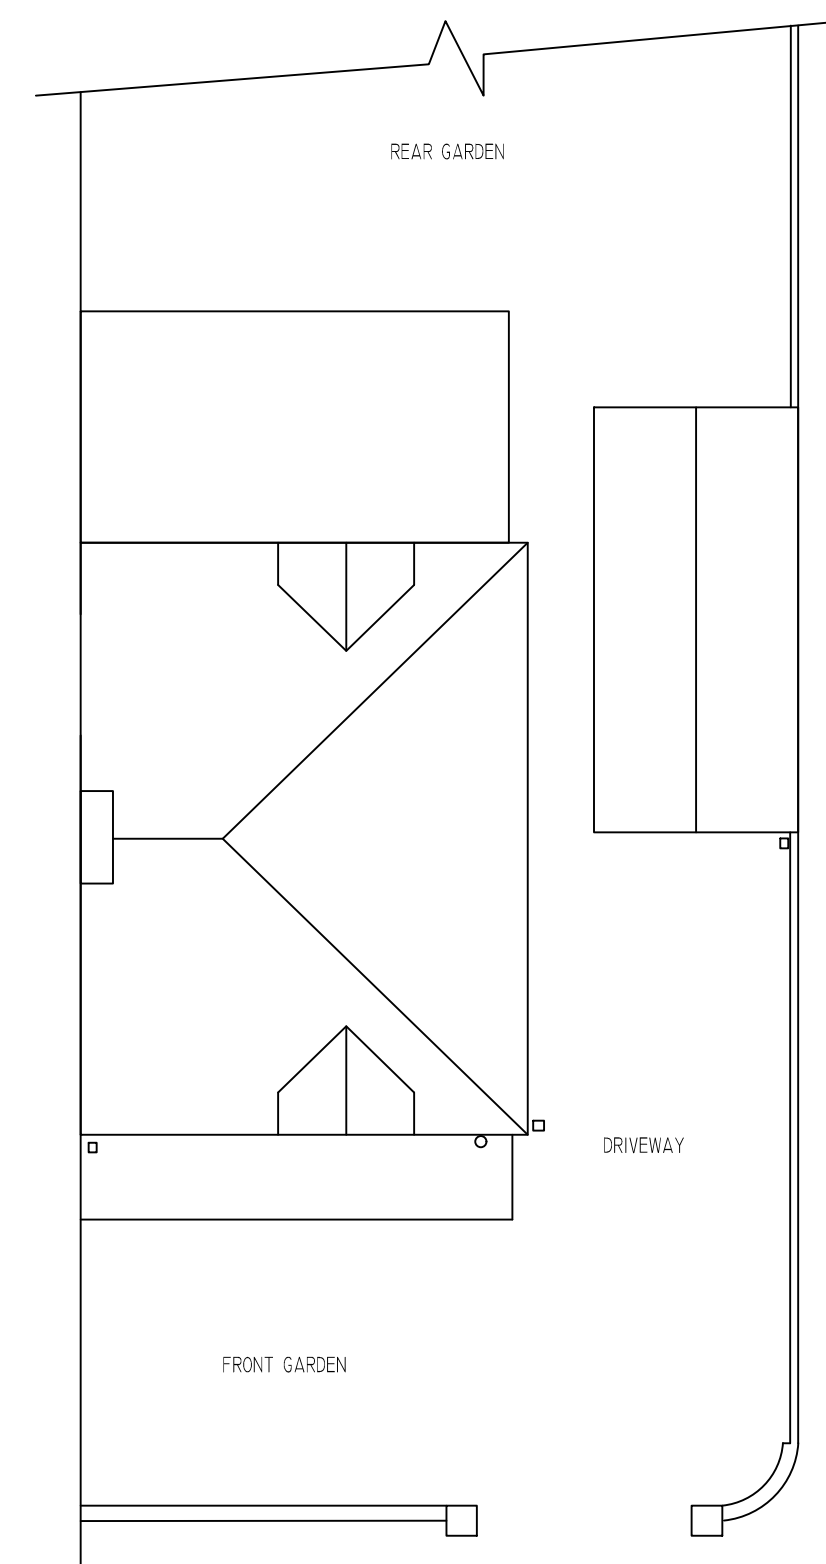

EXISTING ROOF PLAN

Alexandra
Architectural
Design

25 Alexandra Park
Sunderland
SR3 1XJ
tel: 07930 667270
e-mail: aad.enquiries@gmail.com
www.alexandra-architectural-design.co.uk

PROJECT NAME
Proposed Two Storey Side
and Rear Extensions at:
Rapallo, Dipte Lane,
East Boldon,
South Tyneside

TITLE
Existing Elevations and
Floor Plans

SCALE
1:100

DATE Mar '21

DRAWING No.
rapallo/planning/01

THIS DRAWING IS COPYRIGHT: © AAD 2021