



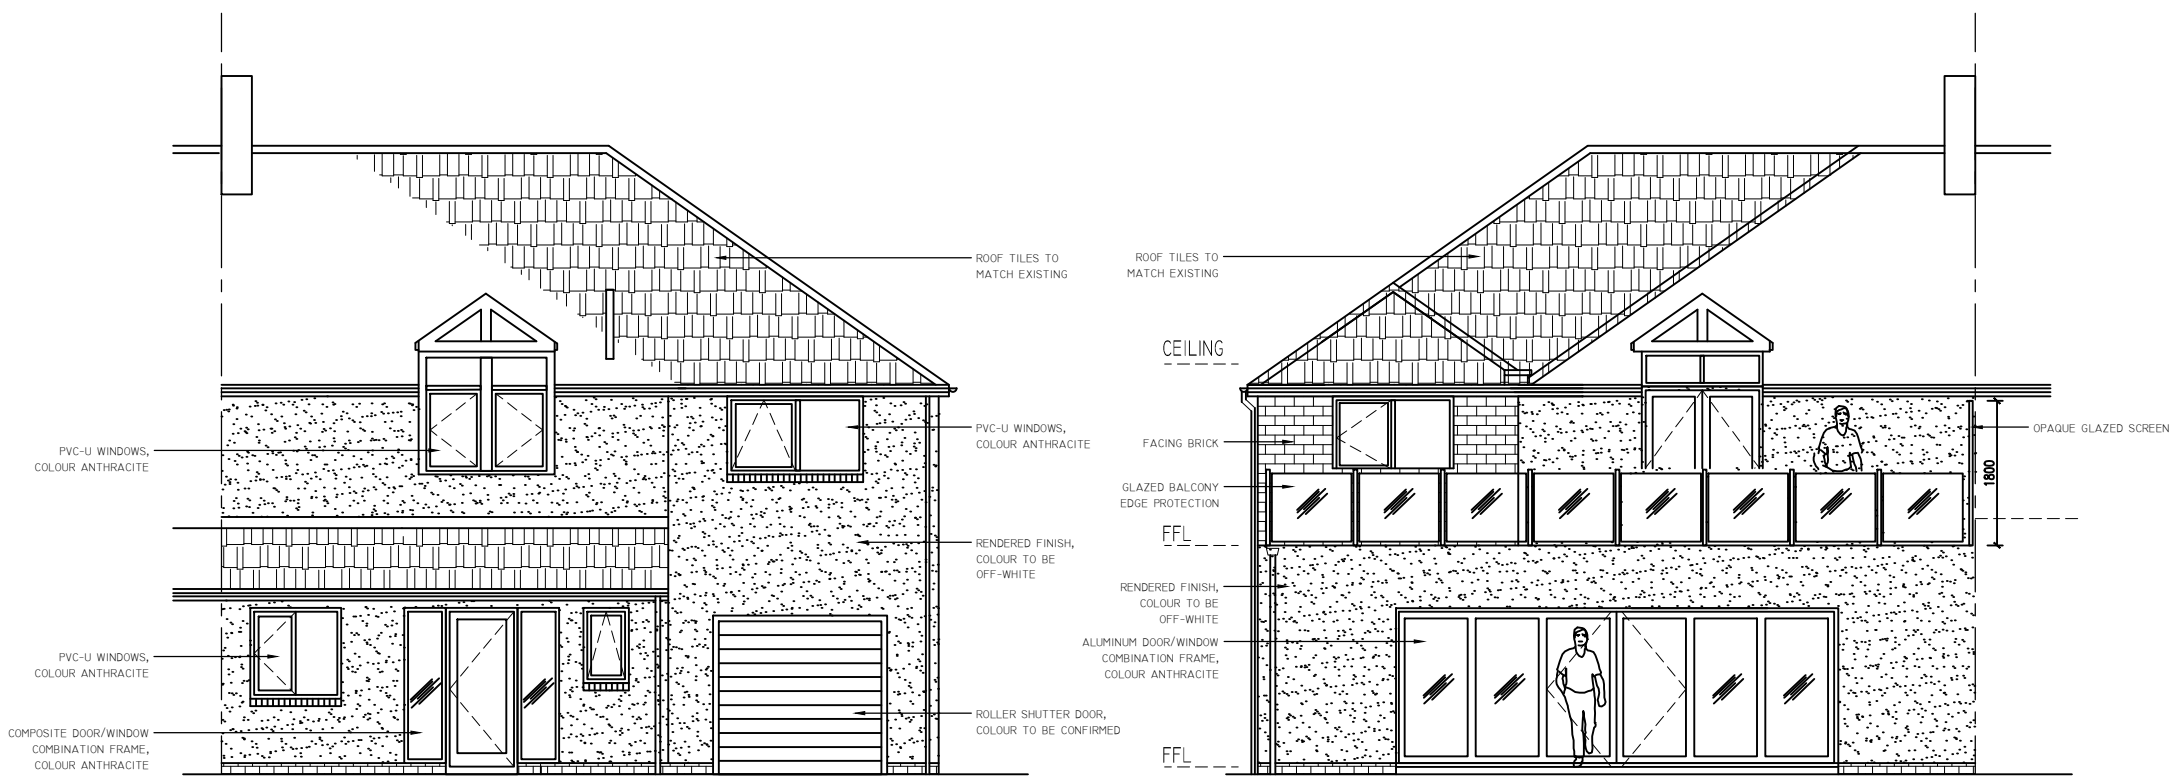


PROPOSED FRONT ELEVATION


PROPOSED REAR ELEVATION

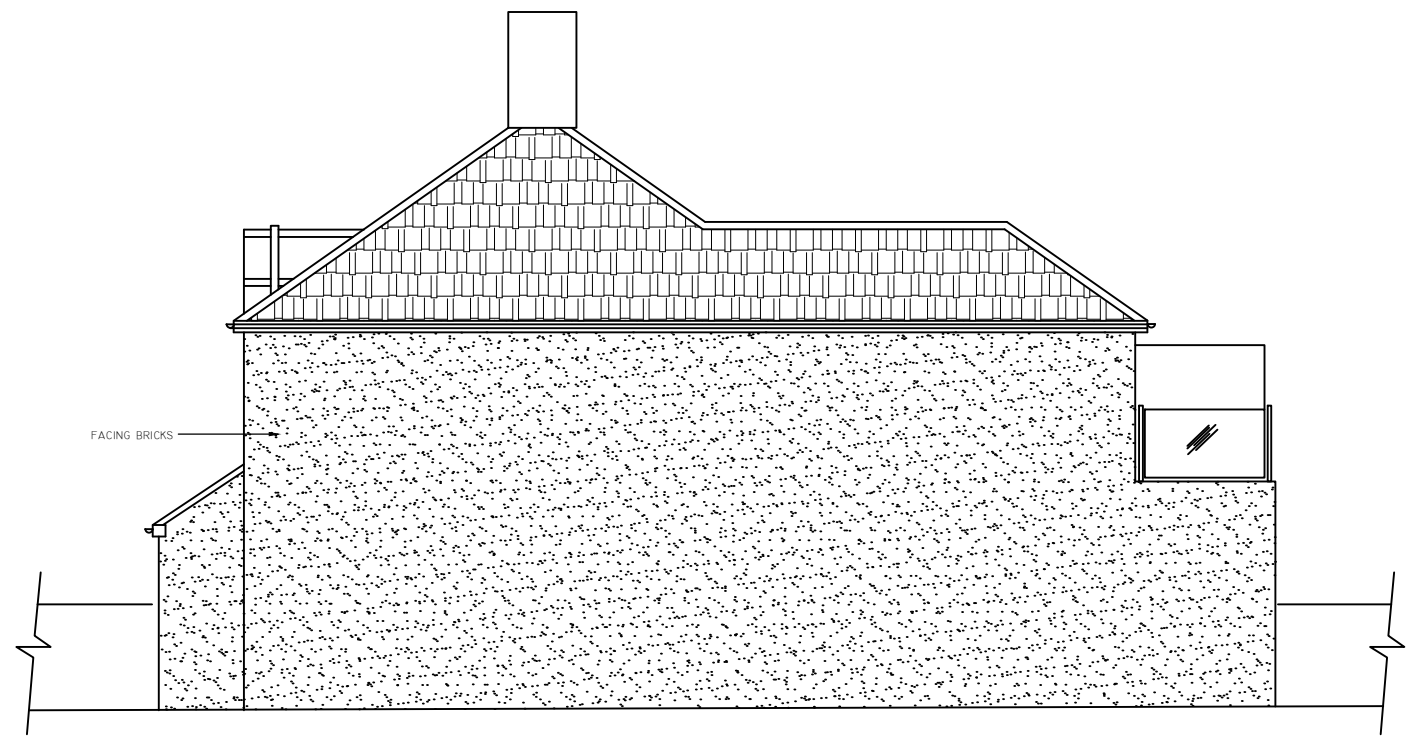

PROPOSED SIDE ELEVATION

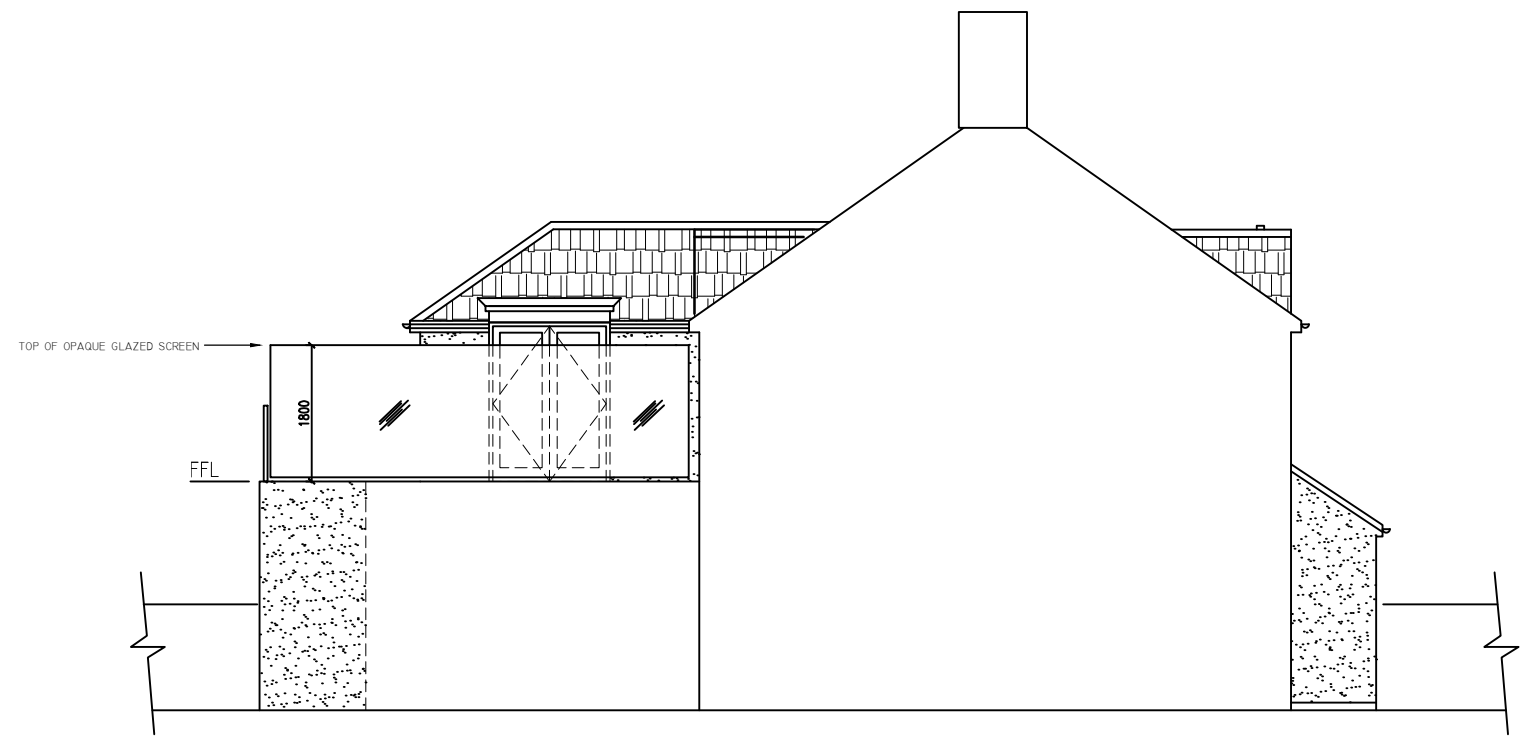


PROPOSED SIDE ELEVATION

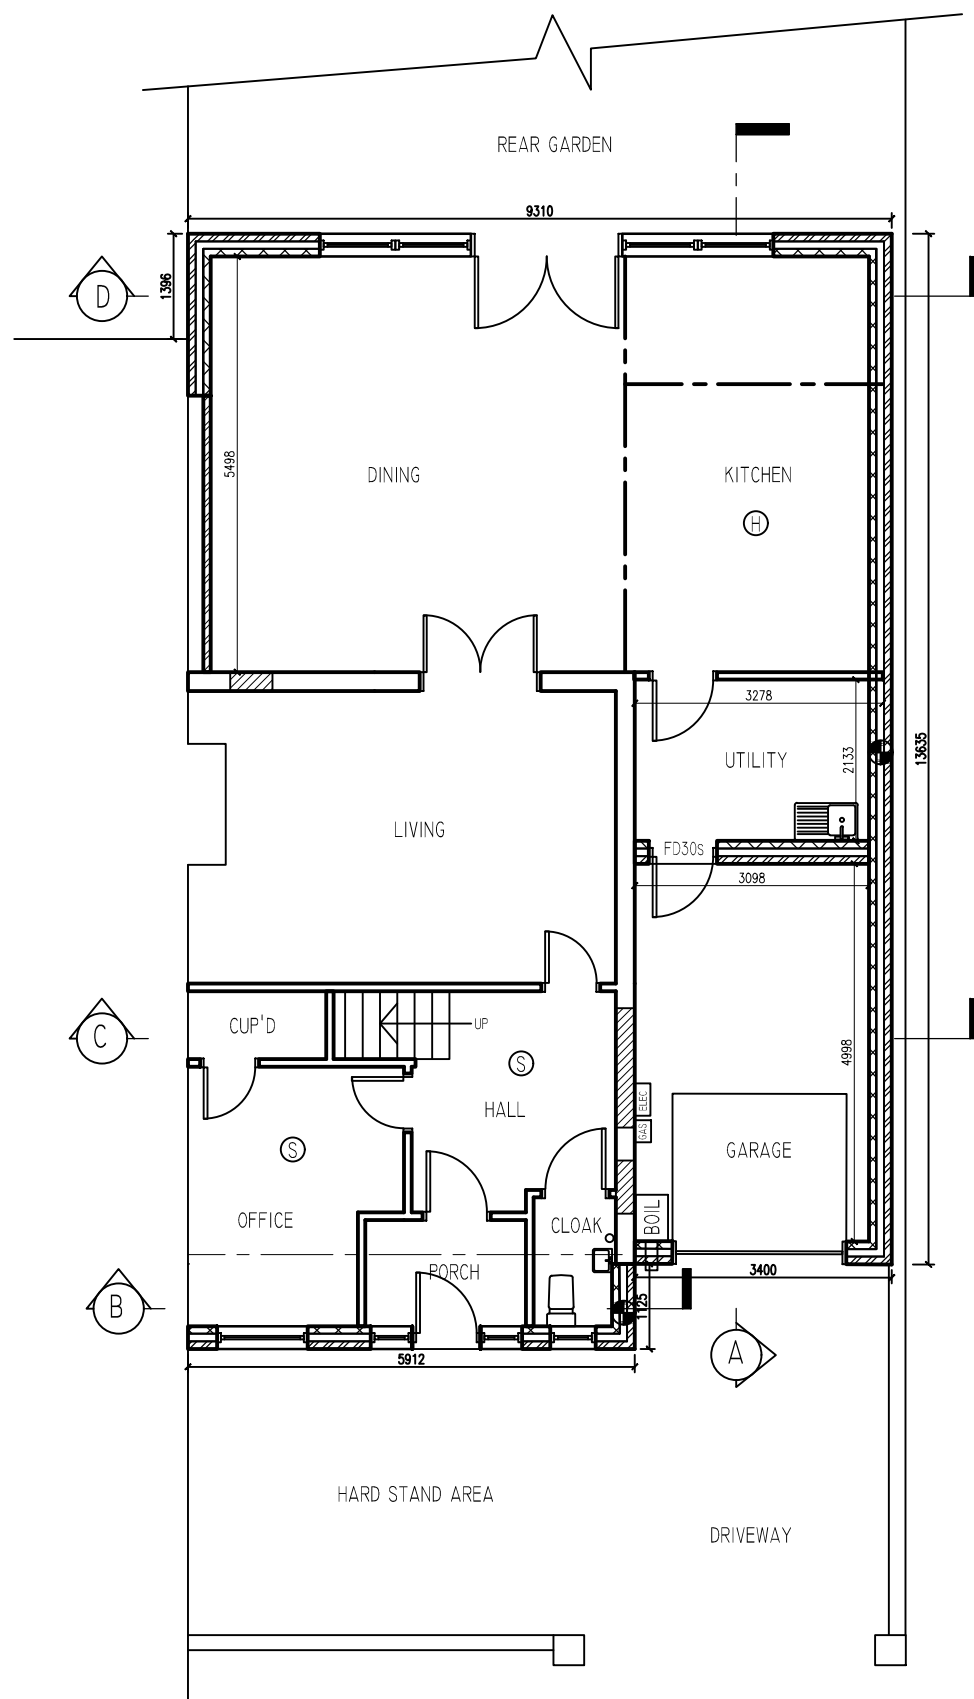


PROPOSED GROUND FLOOR

- MECH FAN
- HEAT DETECTOR
- SMOKE DETECTOR

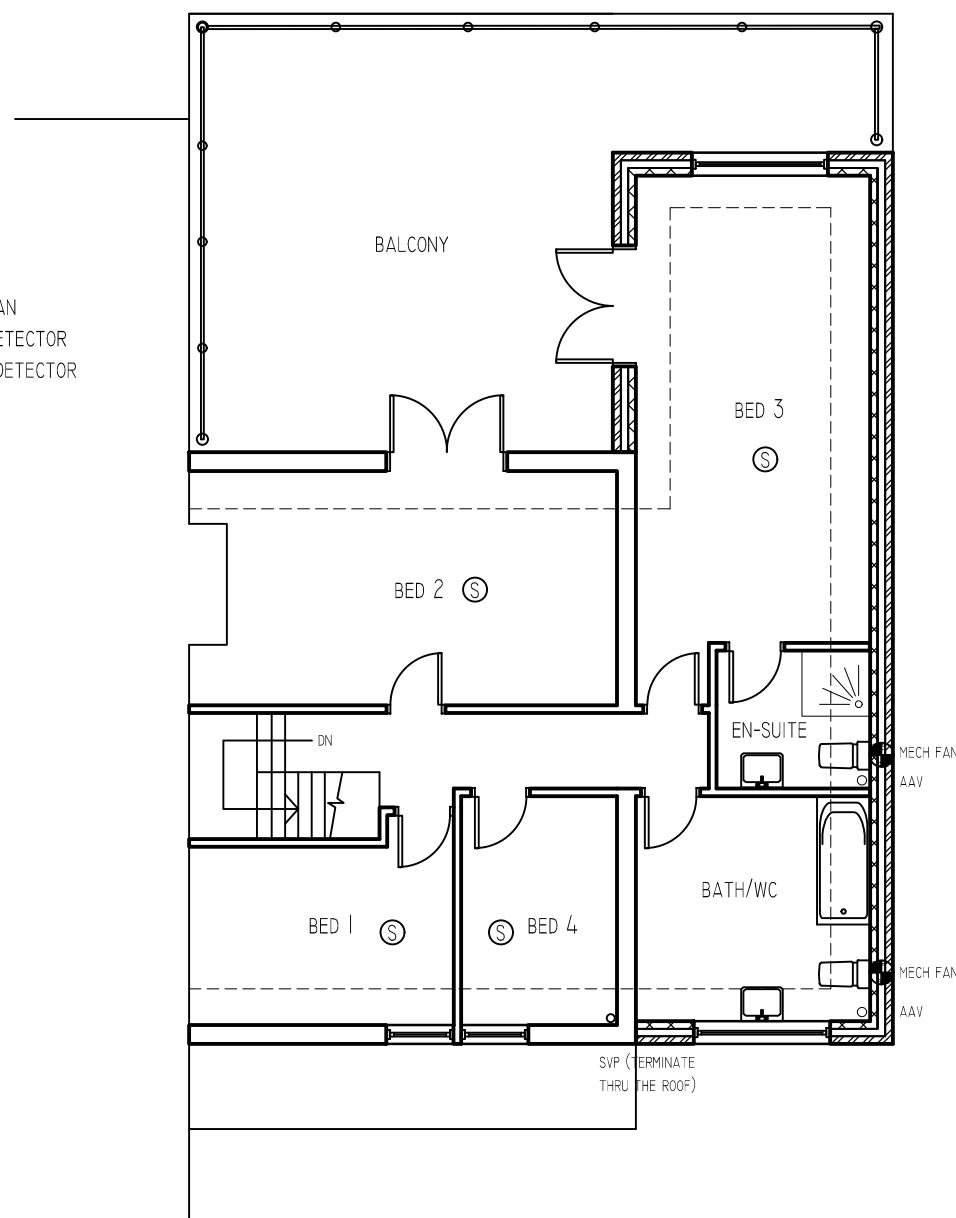

PROPOSED FIRST FLOOR

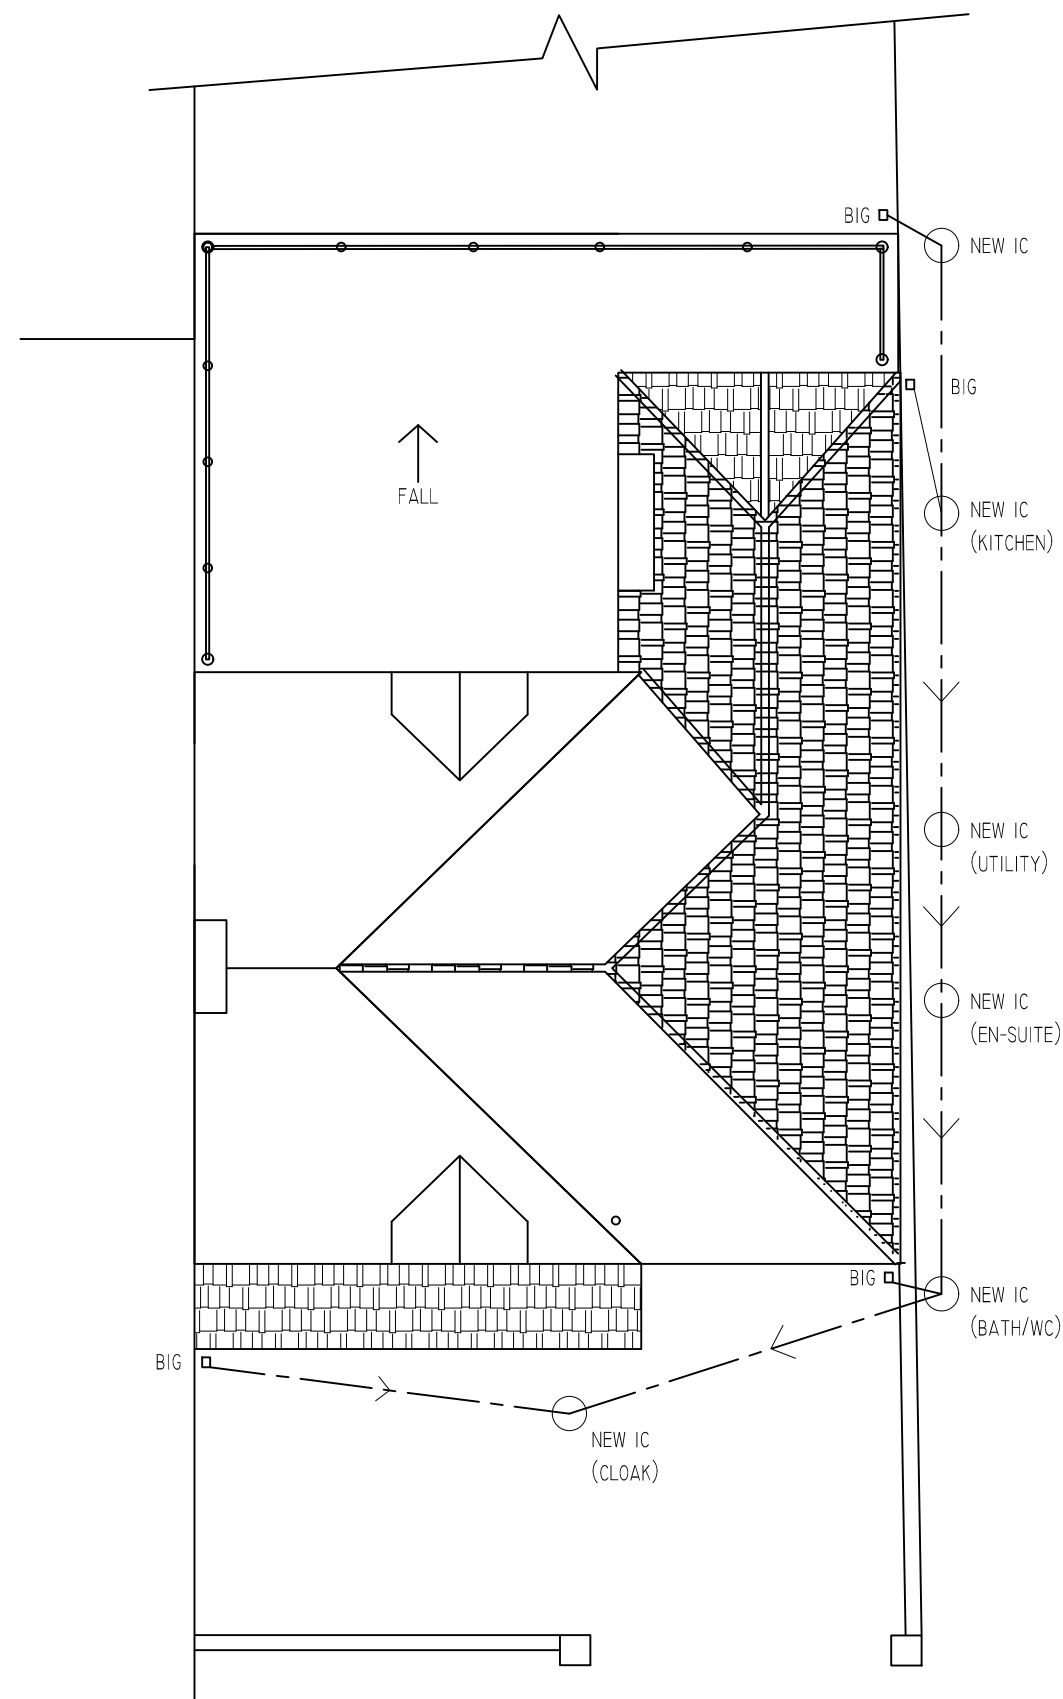

PROPOSED ROOF/DRAINAGE PLAN

Alexandra
Architectural
Design

25 Alexandra Park
Sunderland
SR3 1XJ
tel: 07930 667270
e-mail: sad.enquiries@gmail.com
www.alexandra-architectural-design.co.uk

PROJECT NAME
Proposed Two Storey Side
and Rear Extensions at:
Rapallo, Dipte Lane,
East Boldon,
South Tyneside

TITLE
Proposed Elevations and
Floor Plans

SCALE
1:100

DATE Mar '21
DRAWING No.
rapallo/planning/02

THIS DRAWING IS COPYRIGHT: © AAD 2021