




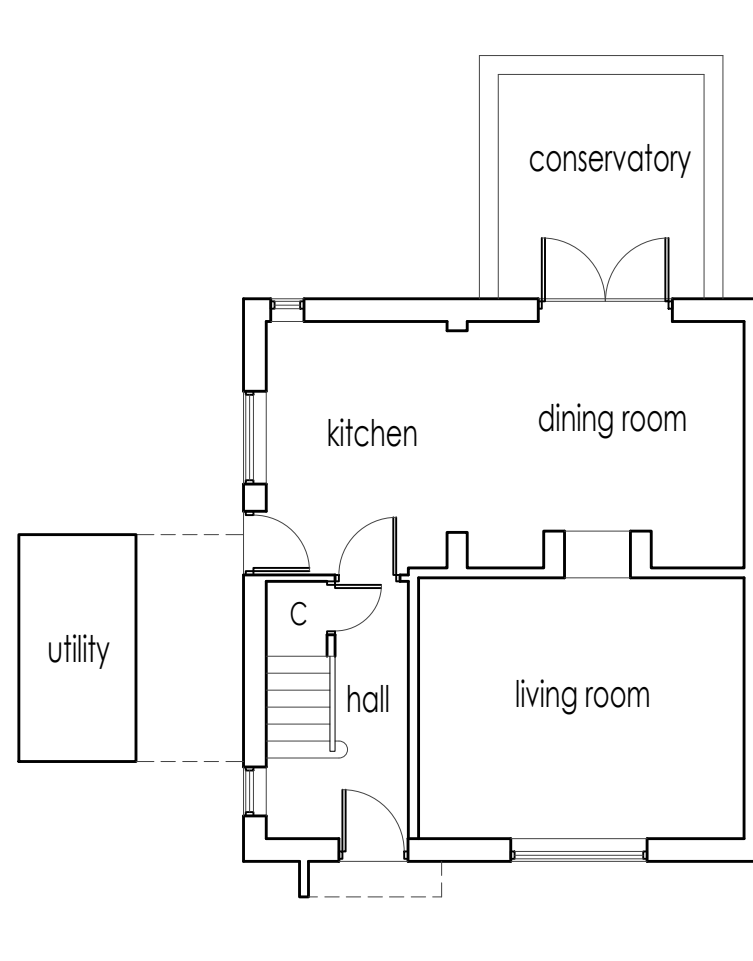

GROUND FLOOR PLAN
existing SCALE 1:100

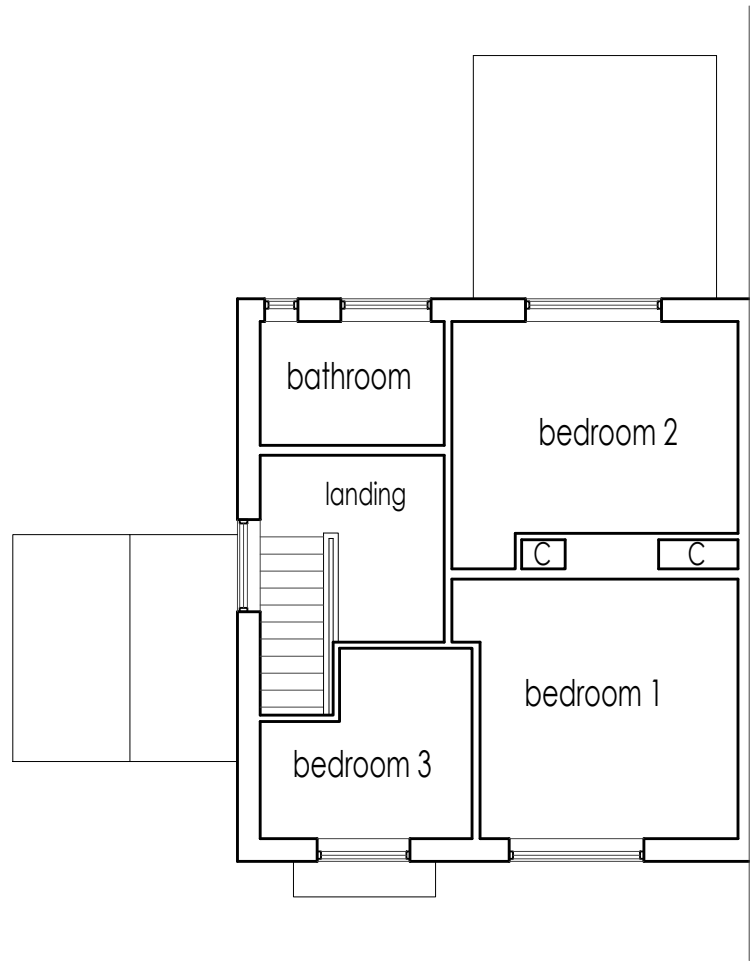


FIRST FLOOR PLAN
existing SCALE 1:100

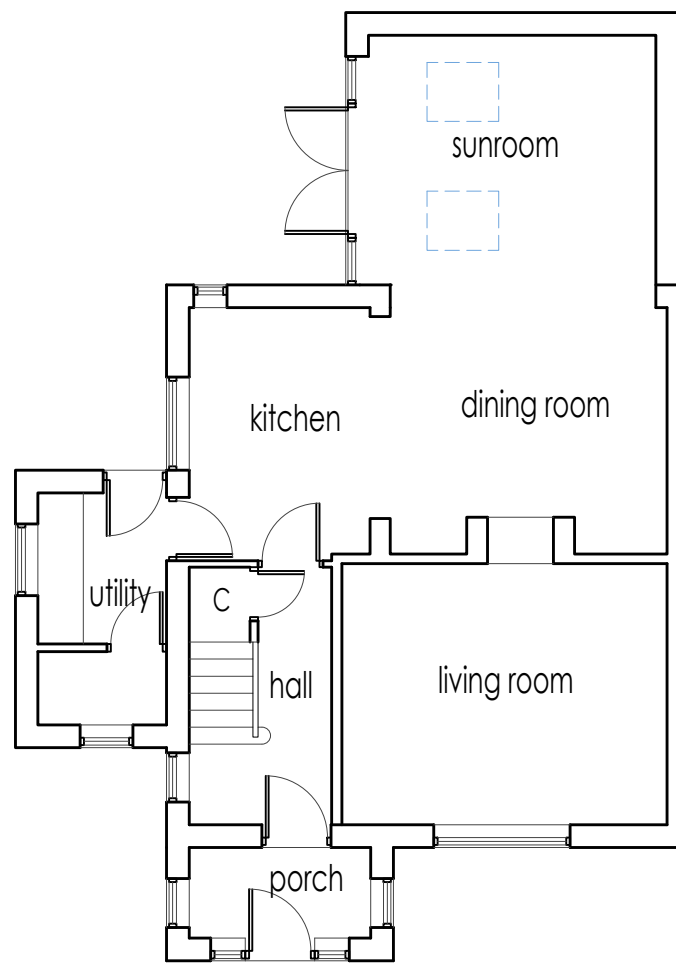

GROUND FLOOR PLAN
proposed SCALE 1:100



FIRST FLOOR PLAN
proposed SCALE 1:100

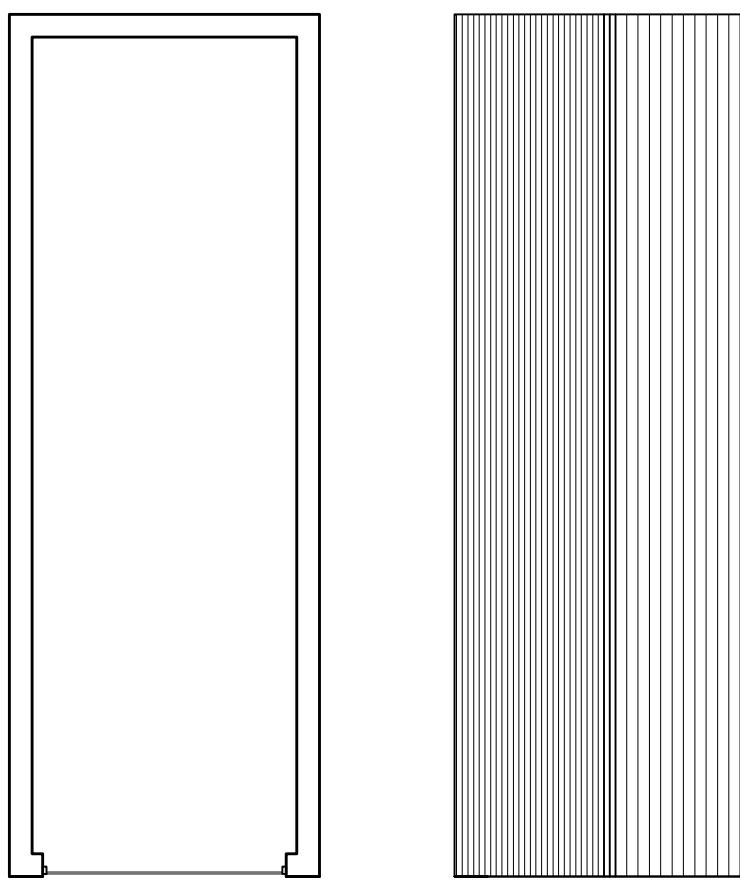


GRD FLR PLAN
proposed SCALE 1:100

ROOF PLAN
proposed SCALE 1:100




EAST ELEVATION
existing SCALE 1:100

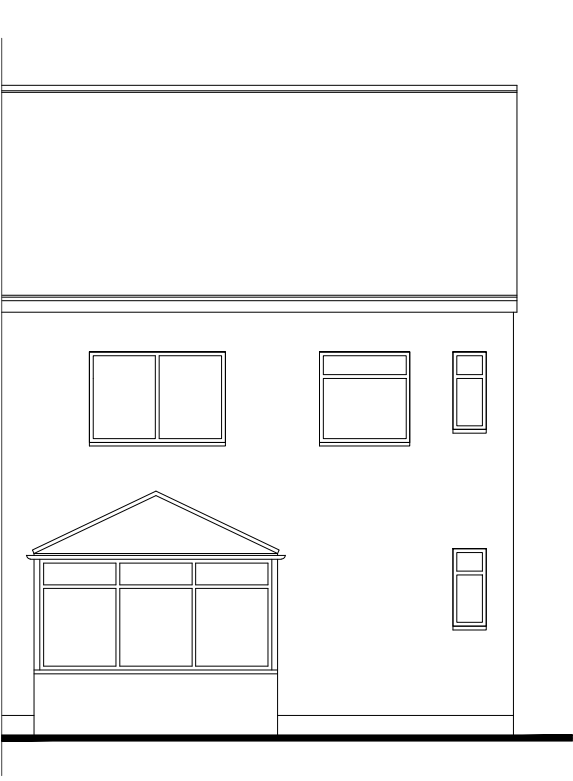

WEST ELEVATION
existing SCALE 1:100




SOUTH ELEVATION
existing SCALE 1:100

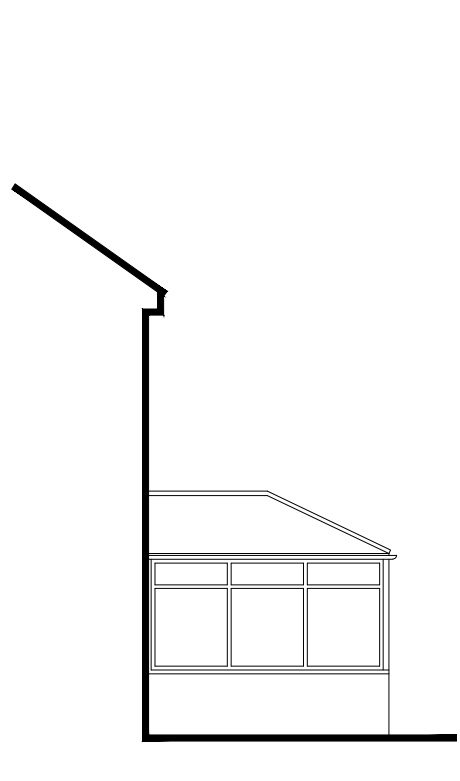

NORTH ELEVATION
existing SCALE 1:100




EAST ELEVATION
proposed SCALE 1:100

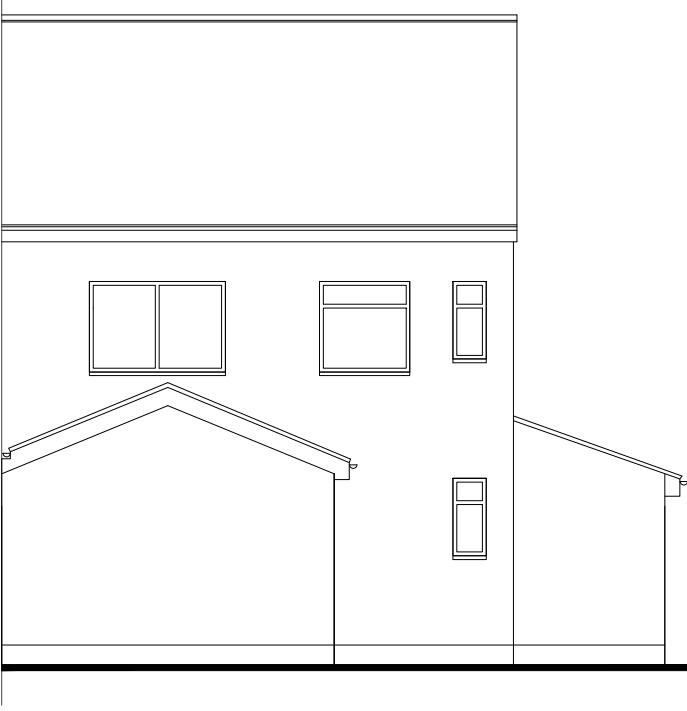


WEST ELEVATION
proposed SCALE 1:100




SOUTH ELEVATION
proposed SCALE 1:100

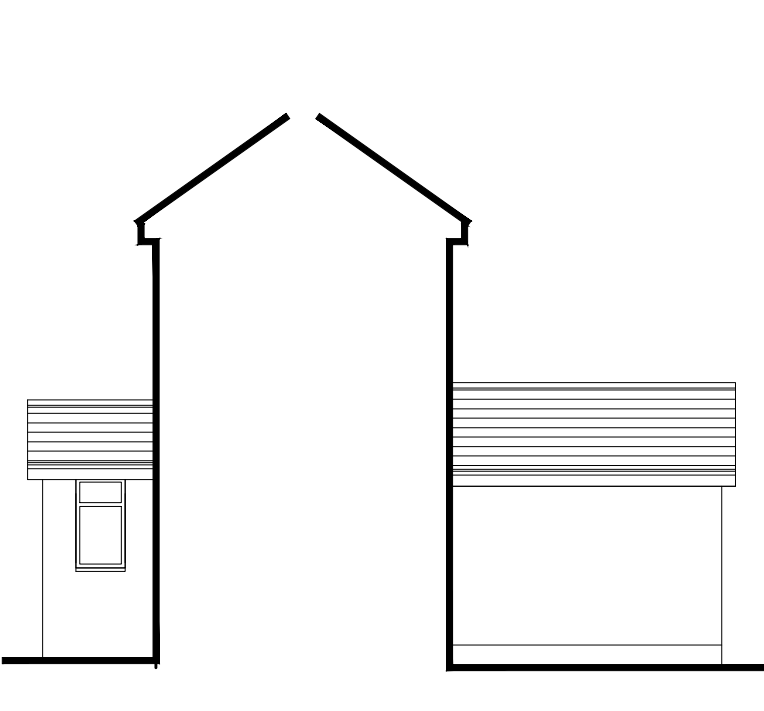


NORTH ELEVATION
proposed SCALE 1:100

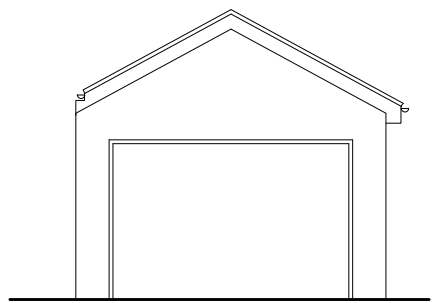


EAST ELEVATION
proposed SCALE 1:100

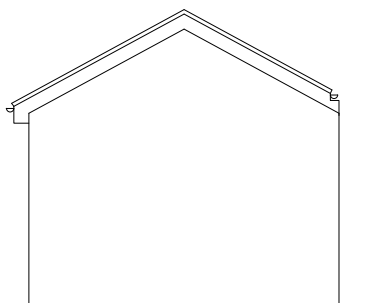


WEST ELEVATION
proposed SCALE 1:100

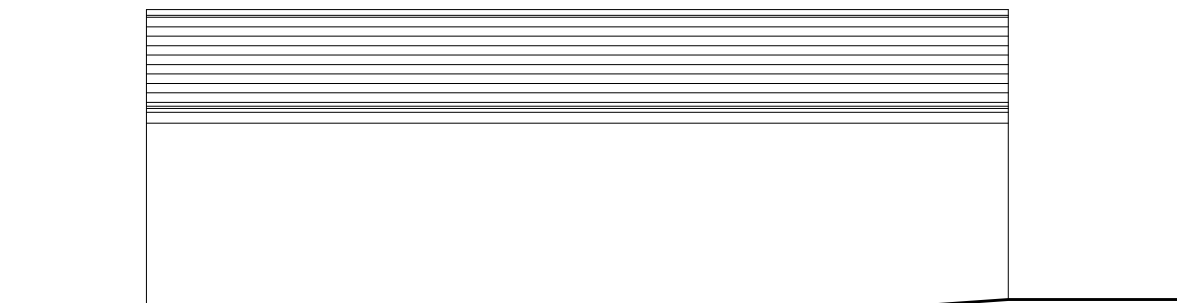


SOUTH ELEVATION
proposed SCALE 1:100

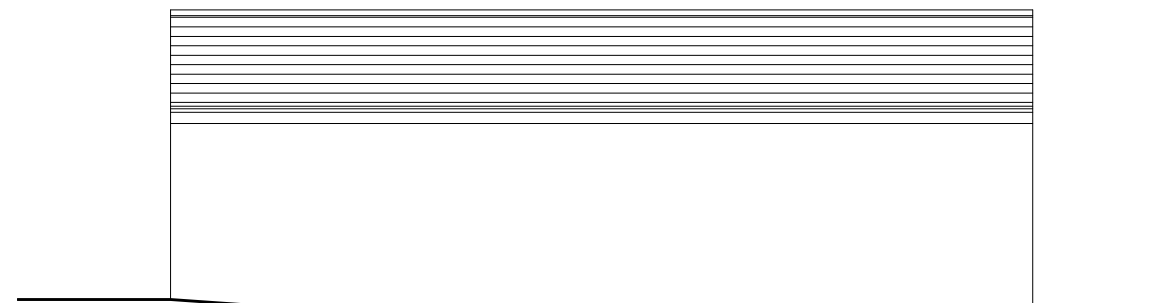

NORTH ELEVATION
proposed SCALE 1:100

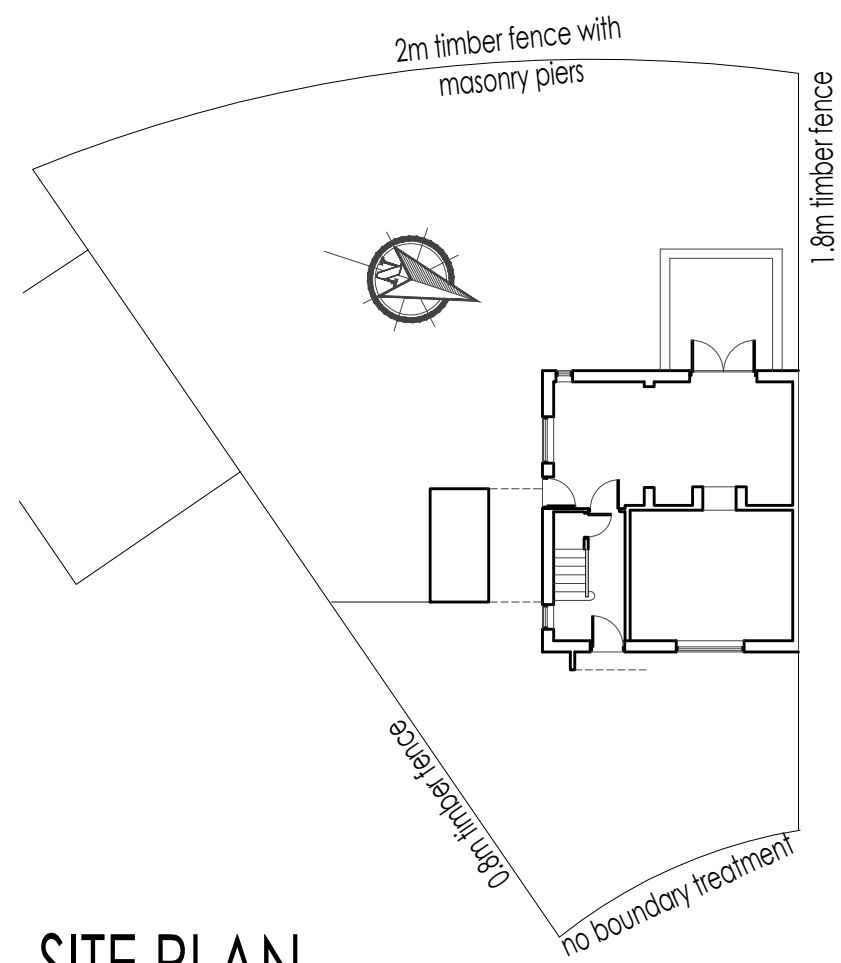

SITE PLAN
existing SCALE 1:200

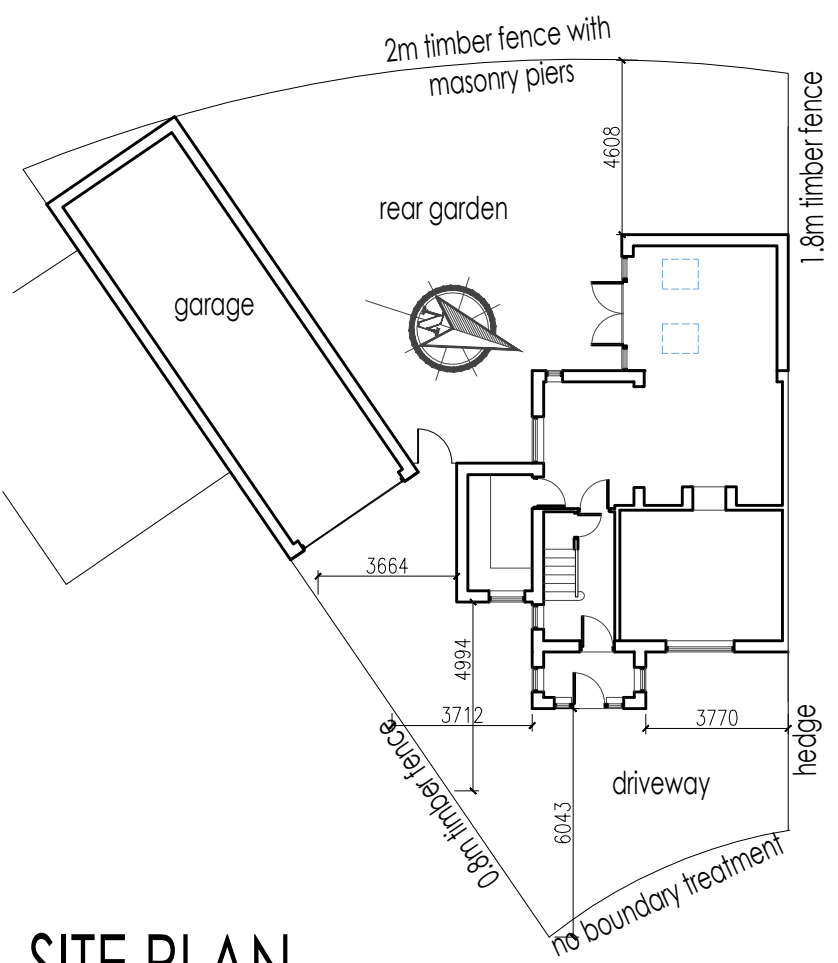

SITE PLAN
proposed SCALE 1:200

NO PUBLIC RIGHTS OF WAY OR
CROSSINGS

NO TREES WITHIN FALLING DISTANCE OR
REQUIRE PRUNING

CLIENT
PHILL POPPY GOESSEN

PROJECT
8 SHELLY AVENUE

TITLE
EXISTING AND PROPOSED PLANS

SCALE @ A1 1:100 / 1:50		STATUS FEASIBILITY	
NAME	SIGNATURE	DATE	
LEVEL 1 DRAWN		06.05.21	
DRAWING NUMBER		REVISION	
--	P0-20-001	C	