




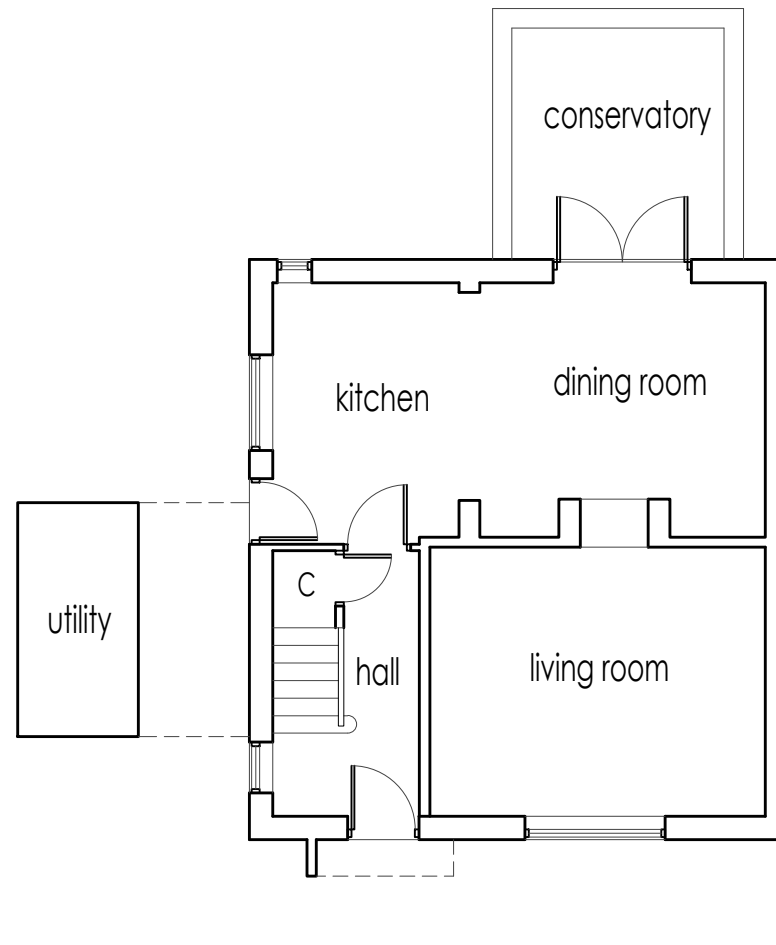

GROUND FLOOR PLAN
existing SCALE 1:100

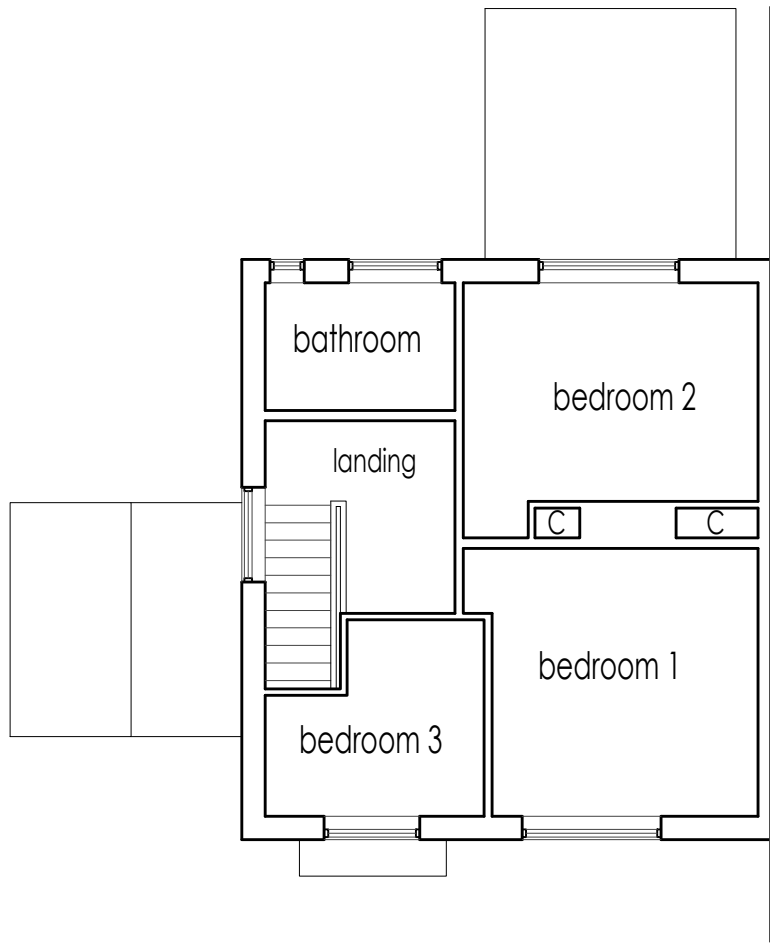


FIRST FLOOR PLAN
existing SCALE 1:100

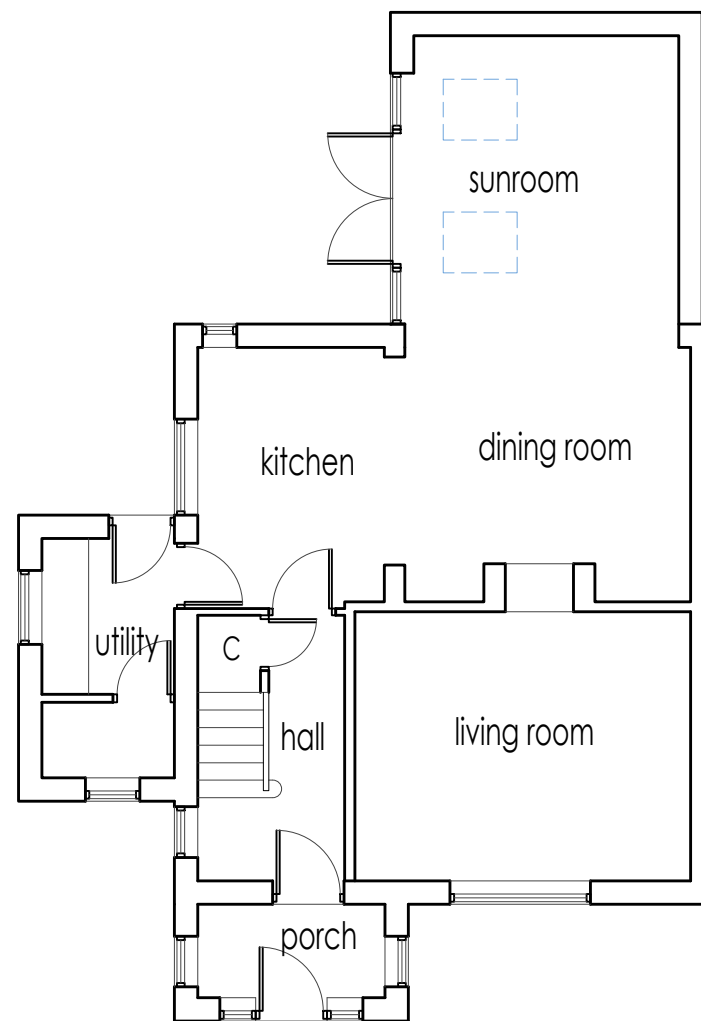

GROUND FLOOR PLAN
proposed SCALE 1:100



FIRST FLOOR PLAN
proposed SCALE 1:100

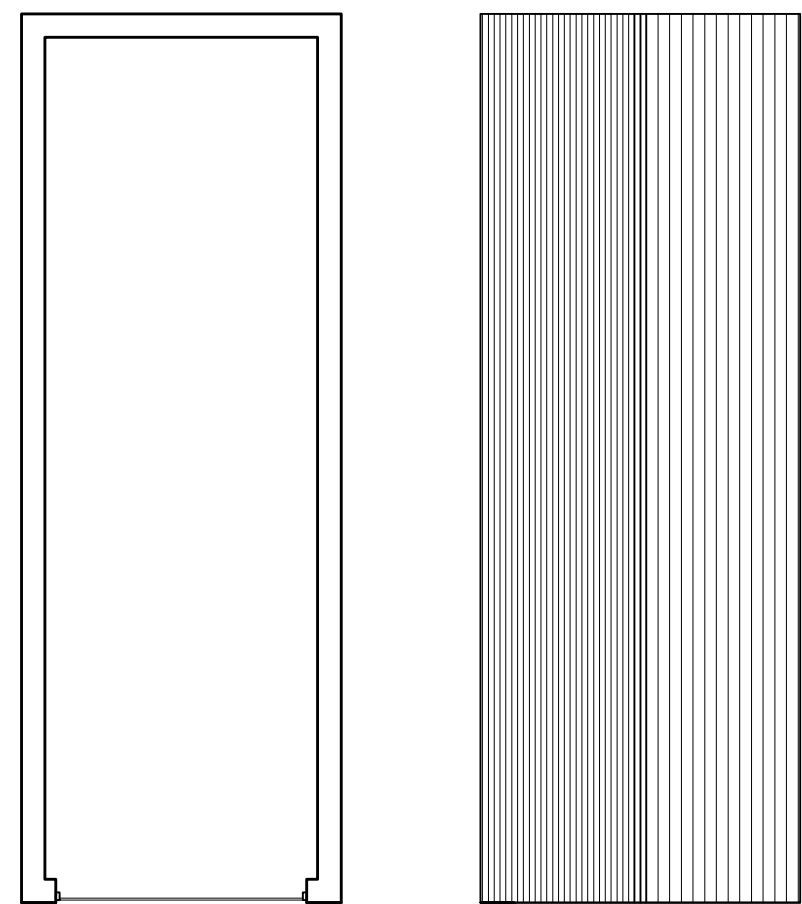


ROOF PLAN
proposed SCALE 1:100

GRD FLR PLAN
proposed SCALE 1:100




EAST ELEVATION
existing SCALE 1:100

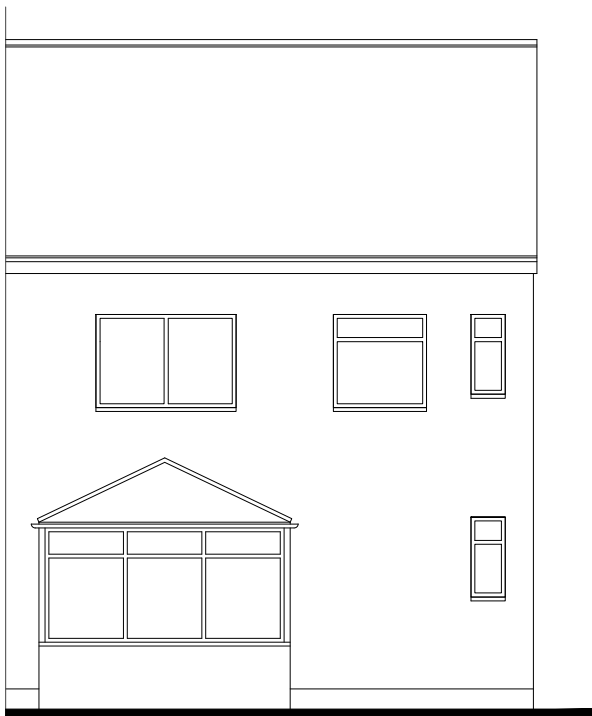

WEST ELEVATION
existing SCALE 1:100




SOUTH ELEVATION
existing SCALE 1:100

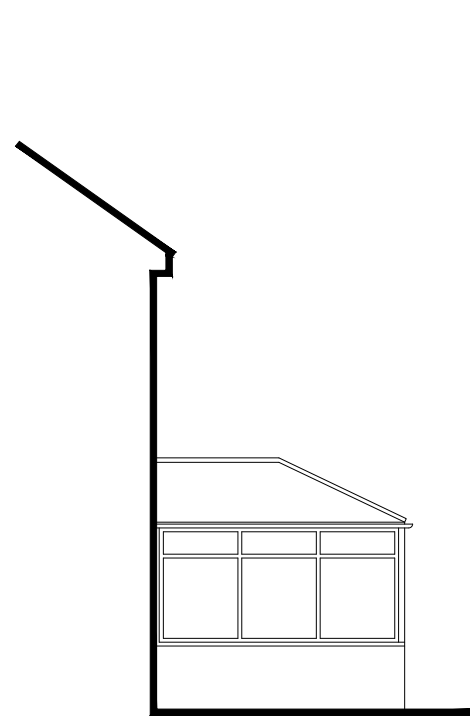

NORTH ELEVATION
existing SCALE 1:100




EAST ELEVATION
proposed SCALE 1:100

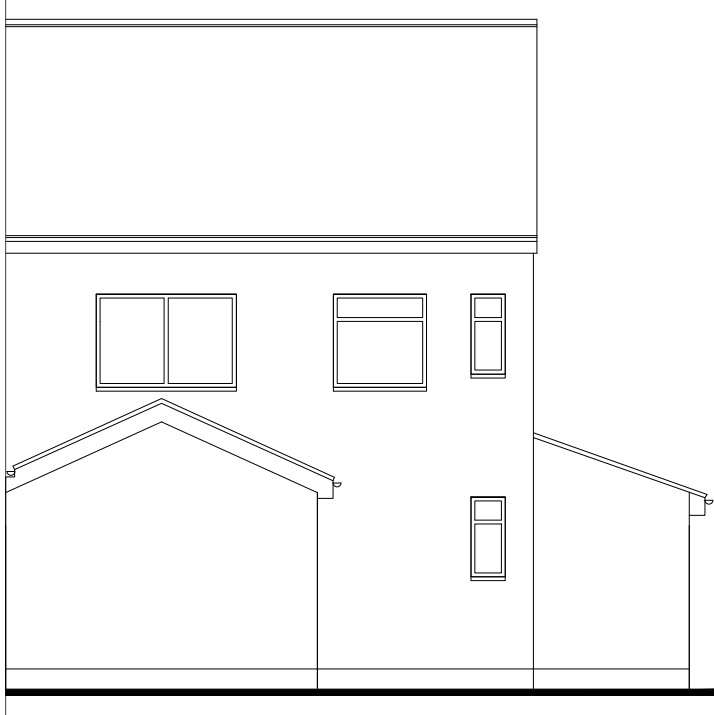


WEST ELEVATION
proposed SCALE 1:100




SOUTH ELEVATION
proposed SCALE 1:100

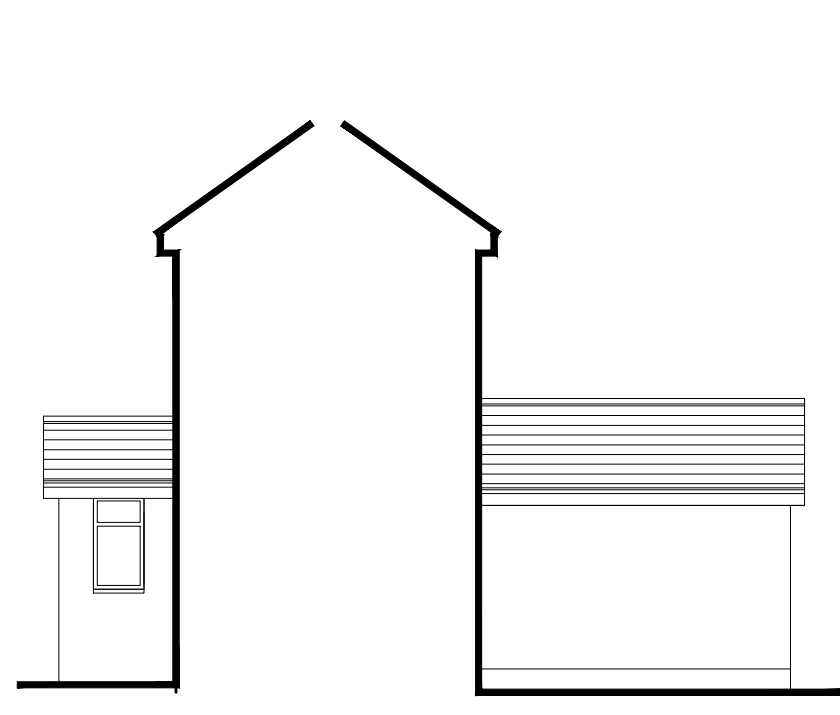


NORTH ELEVATION
proposed SCALE 1:100

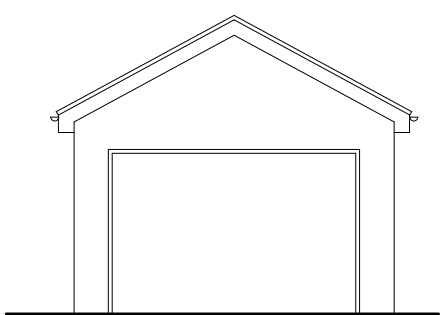


EAST ELEVATION
proposed SCALE 1:100

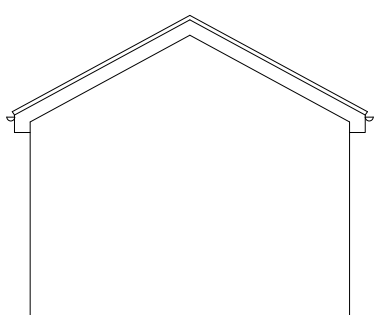


WEST ELEVATION
proposed SCALE 1:100

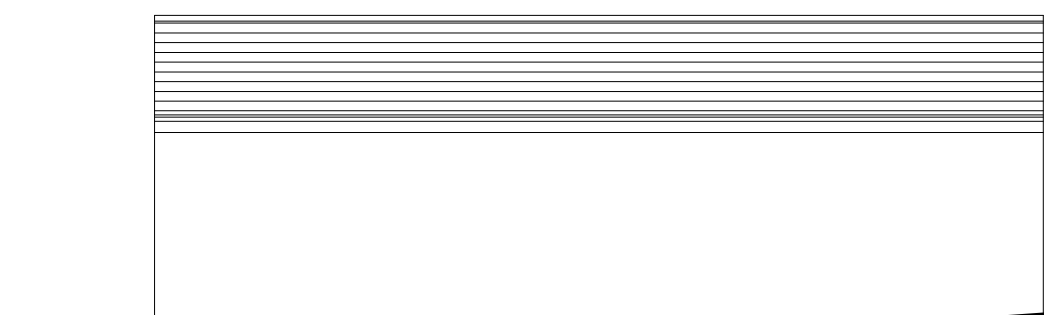


SOUTH ELEVATION
proposed SCALE 1:100

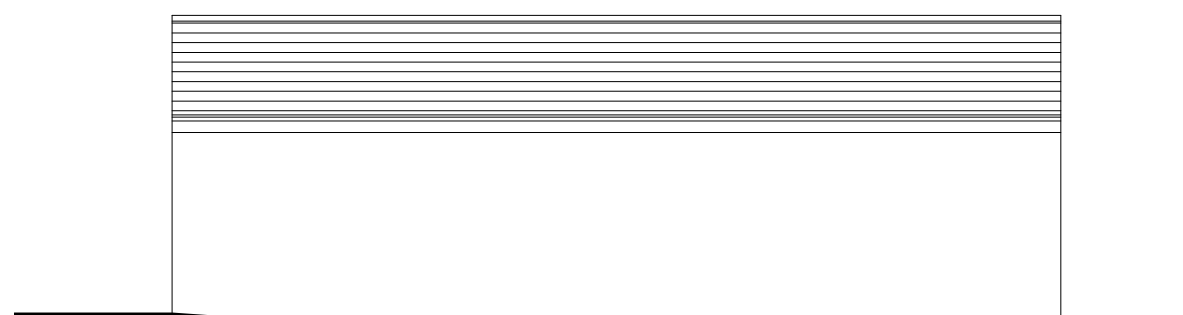

NORTH ELEVATION
proposed SCALE 1:100

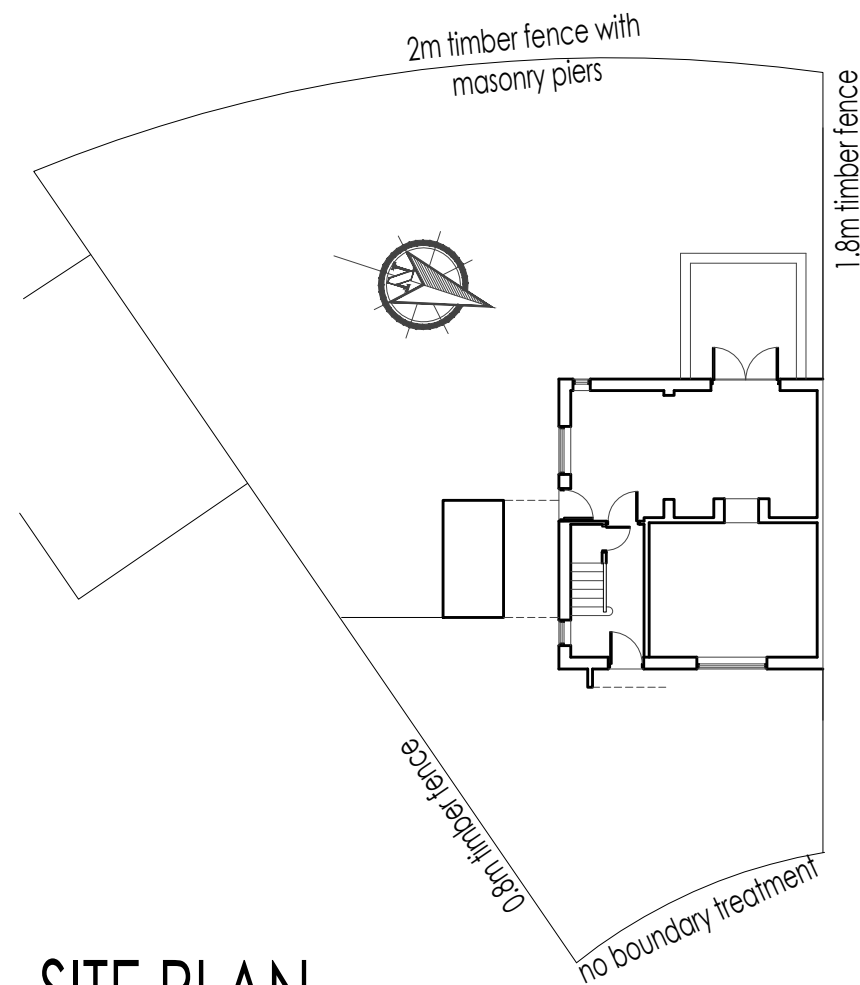

SITE PLAN
existing SCALE 1:200

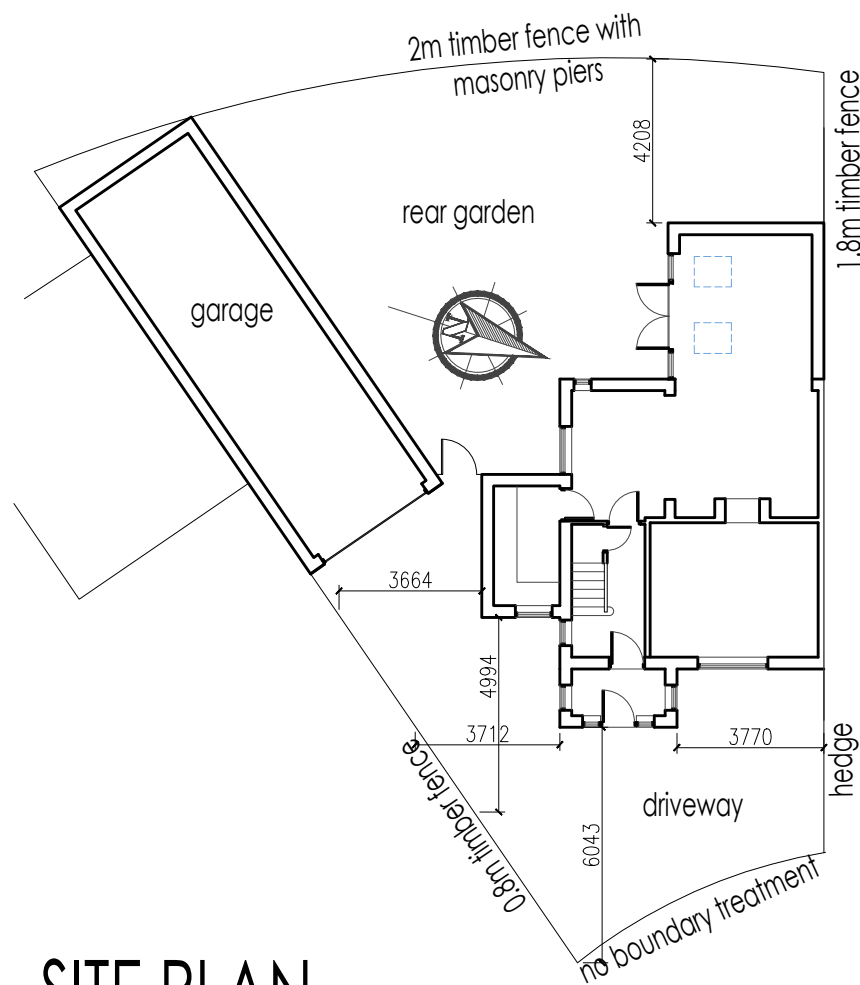

SITE PLAN
proposed SCALE 1:200

NO PUBLIC RIGHTS OF WAY OR
CROSSINGS
NO TREES WITHIN FALLING DISTANCE OR
REQUIRE PRUNING

CLIENT	PHILL POPPY GOESSEN		
PROJECT	8 SHELLY AVENUE		
TITLE	EXISTING AND PROPOSED PLANS		

SCALE @ A1	1:100 / 1:50		STATUS	FEASIBILITY
LEVEL 1 DRAWN	DRAWING NUMBER	REVISION		
--	P0-20-001	A		