


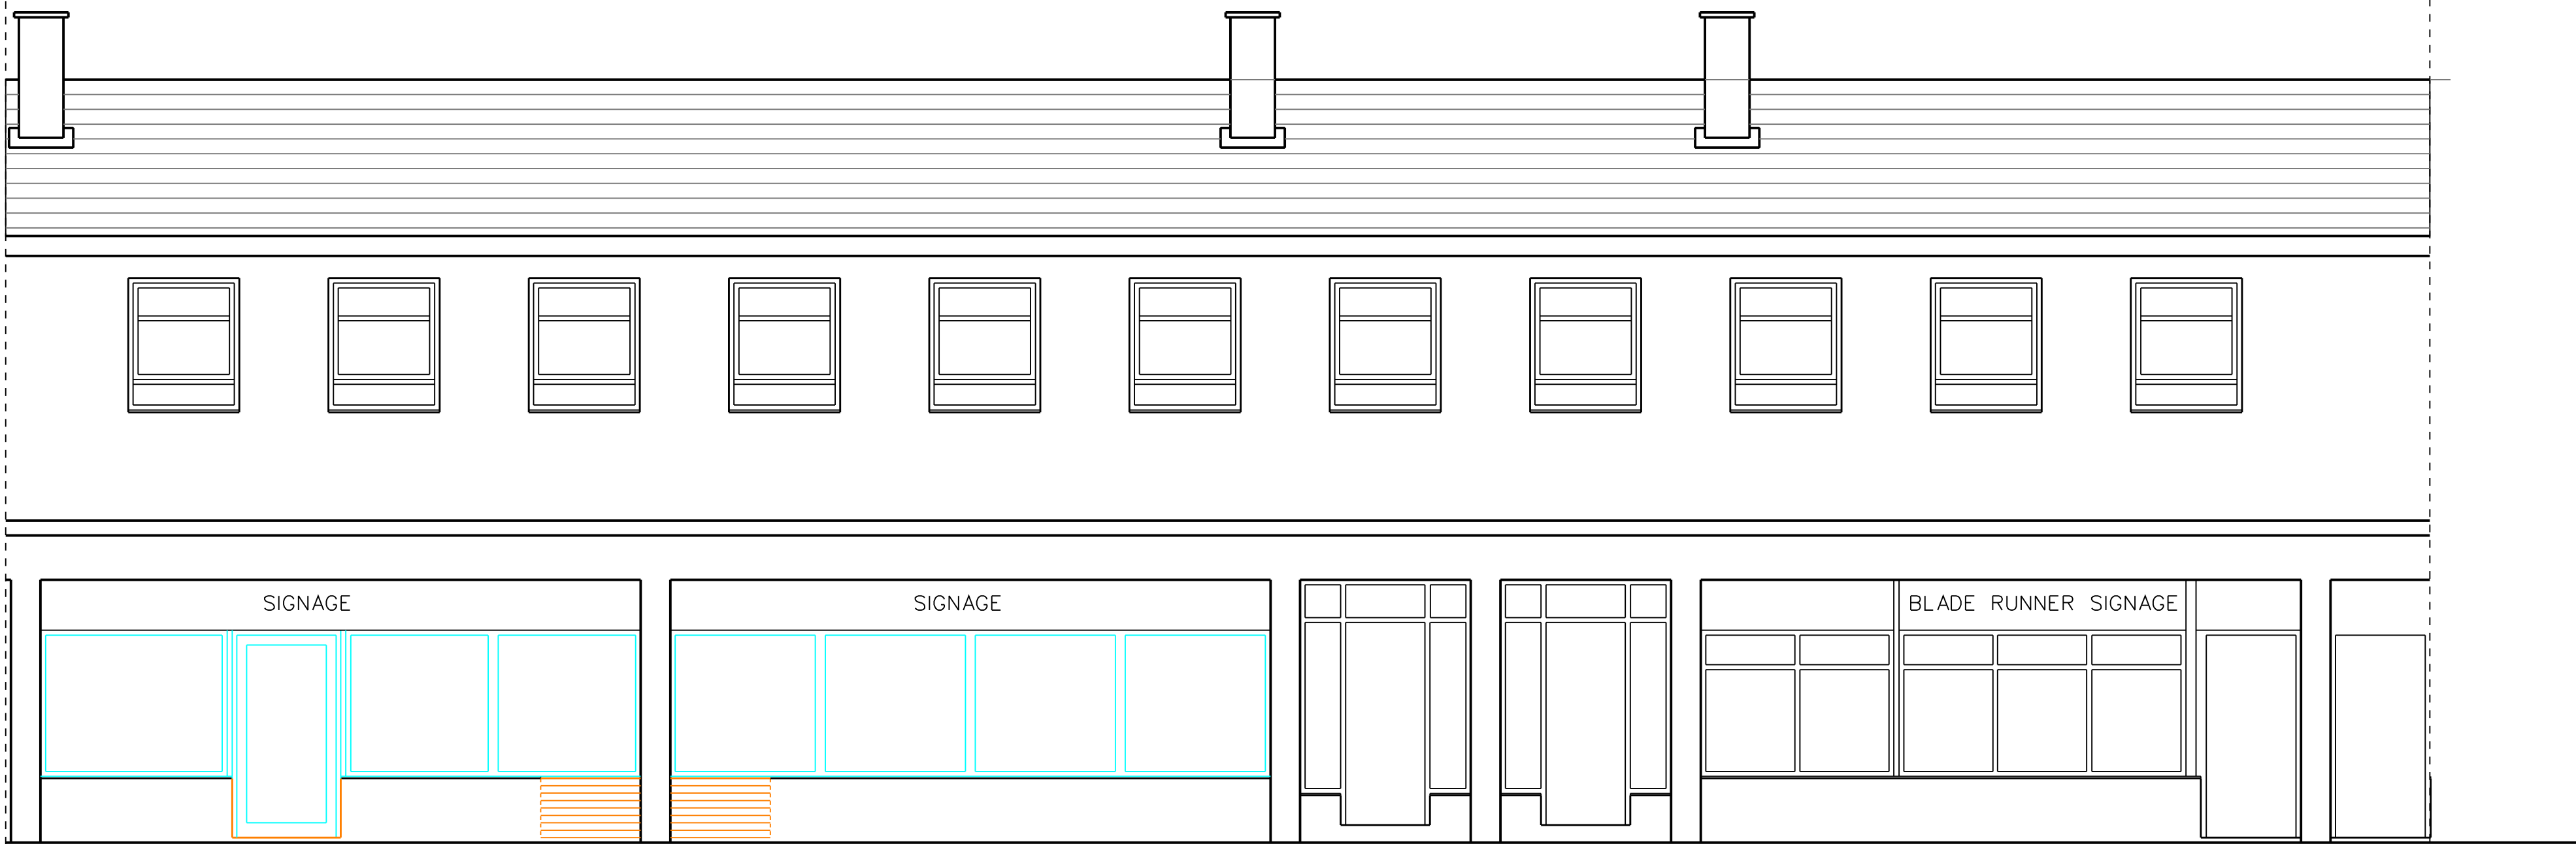

EXISTING FRONT ELEVATION



PROPOSED FRONT ELEVATION

REVISION	NORTH

STAGE: PLANNING

PROJECT
PROPOSED ALTERATIONS TO SHOPS
@ 22-26 HORSLEY HILL SQUARE,
SOUTH SHIELDS, NE34 7HQ

DRAWING
EXISTING & PROPOSED
FRONT ELEVATIONS

PROJECT NO. 3434	DRAWING NO. C-06	REVISION
DATE AUGUST '21	SCALES 1:500A1	DRAWN BY DJB

MARIO MINCHELLA ARCHITECTS

UNIT 4, WITNEY WAY,
HI-TECH VILLAGE,
GOLDON BUSINESS PARK
TYNE AND WEAR
NE35 9PE
T: 0191 3002227
M: WWW.M-M-A.NET
E: INFO@M-M-A.NET

M

M

A

THIS DRAWING IS
COPYRIGHT OF
MMA

NOT TO BE SCALED
ALL DIMENSIONS TO
BE CHECKED ON SITE