




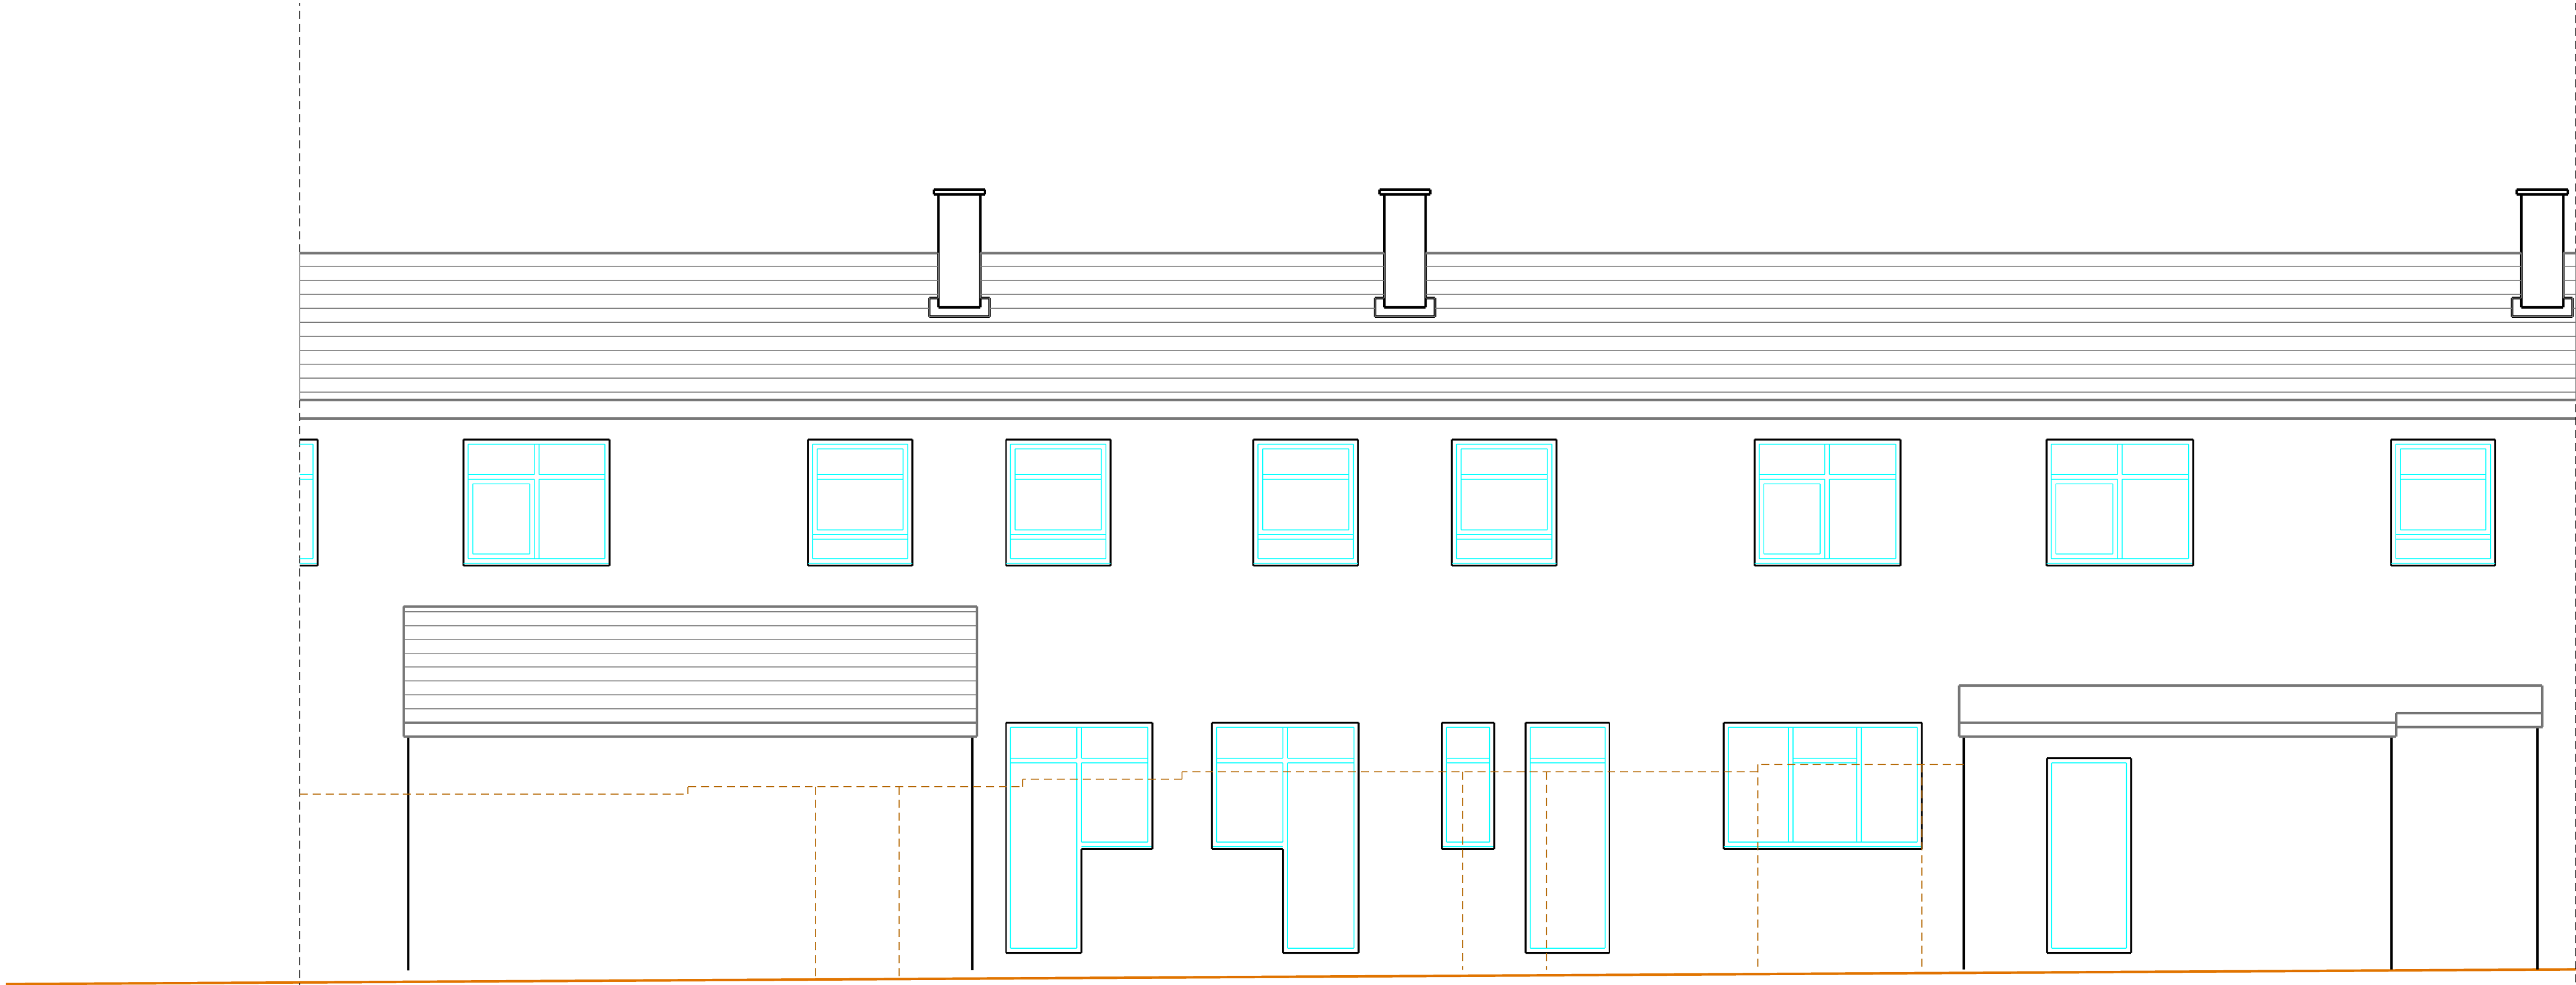

EXISTING REAR ELEVATION

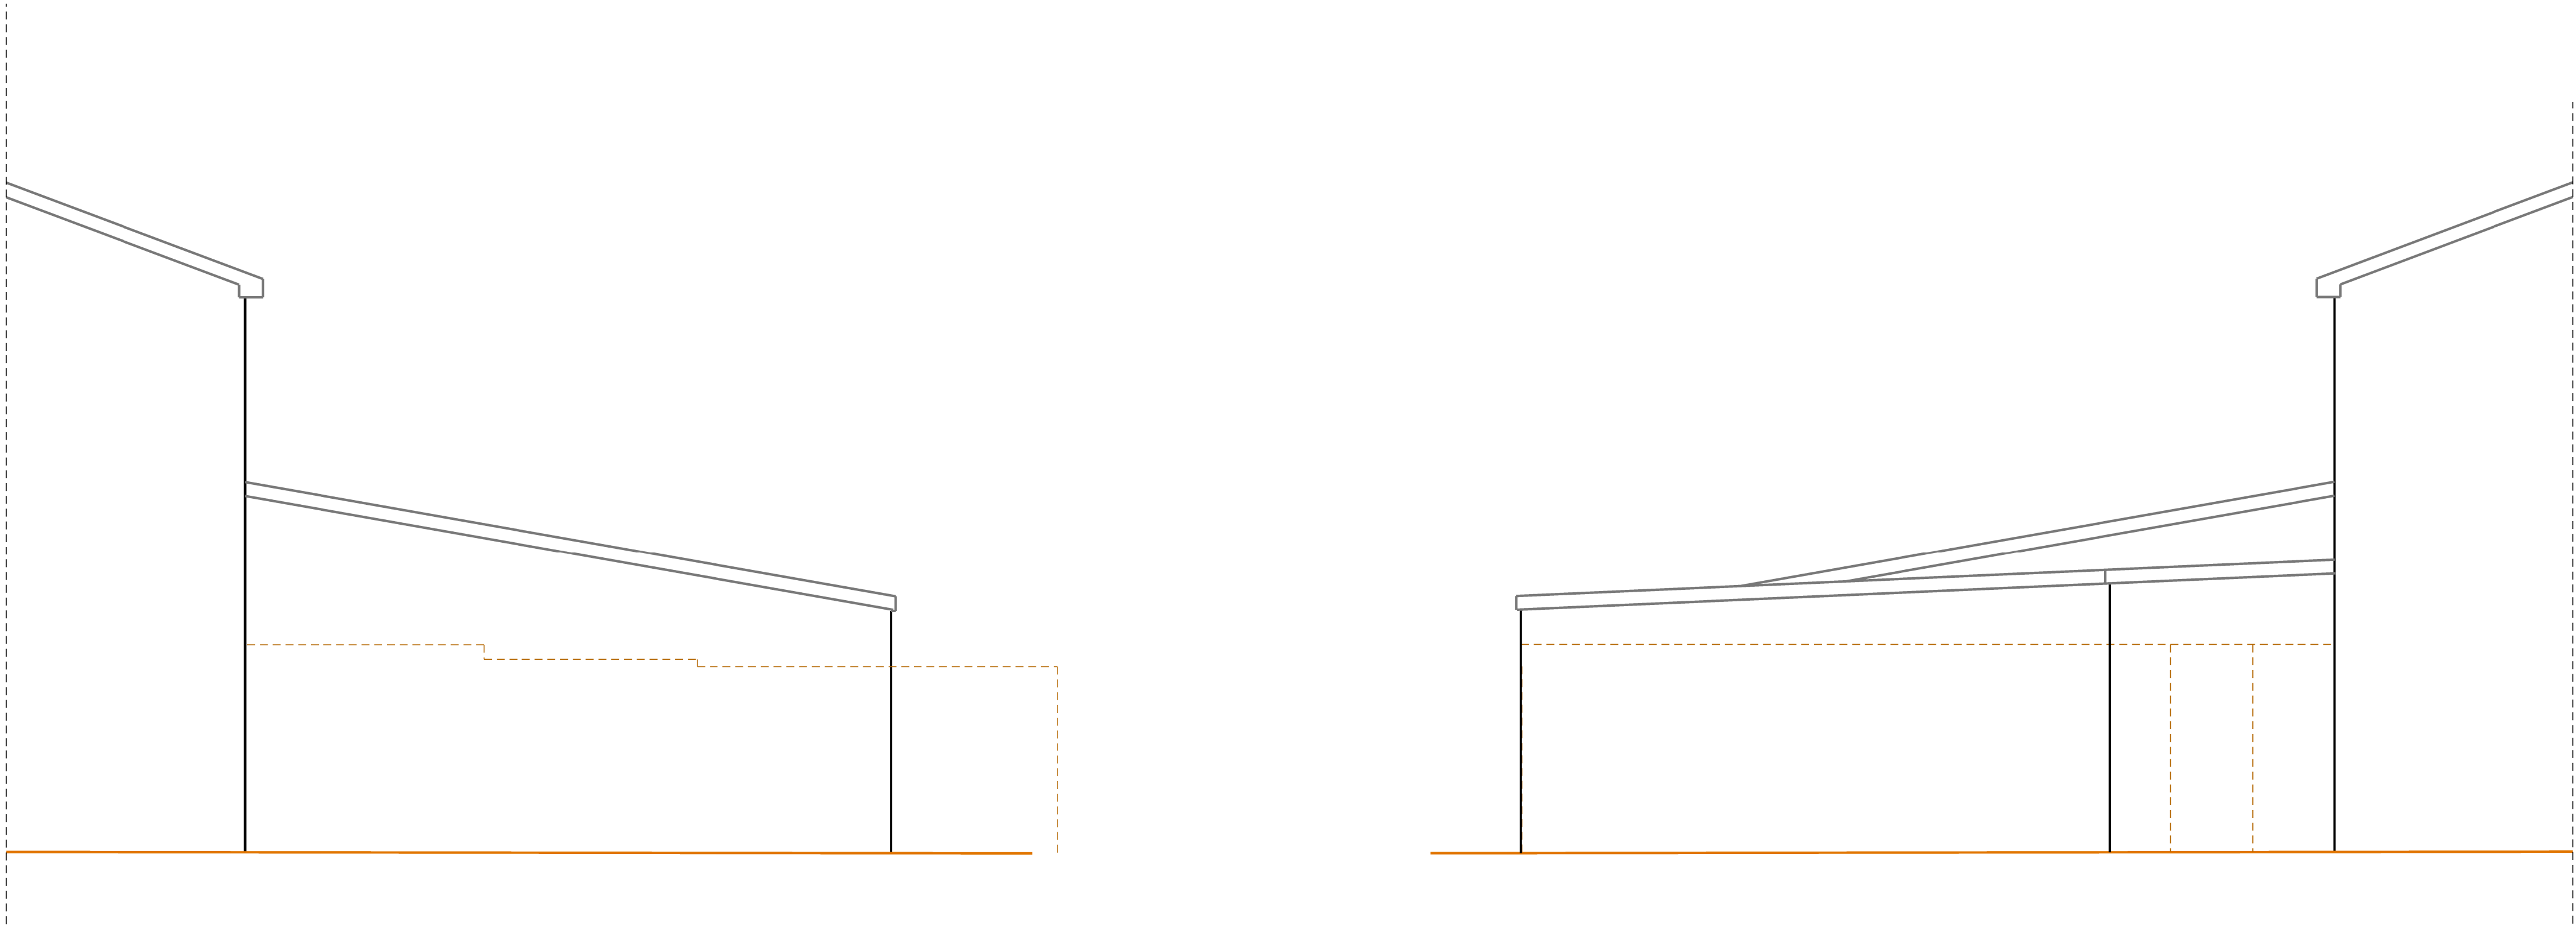

EXISTING SIDE ELEVATION

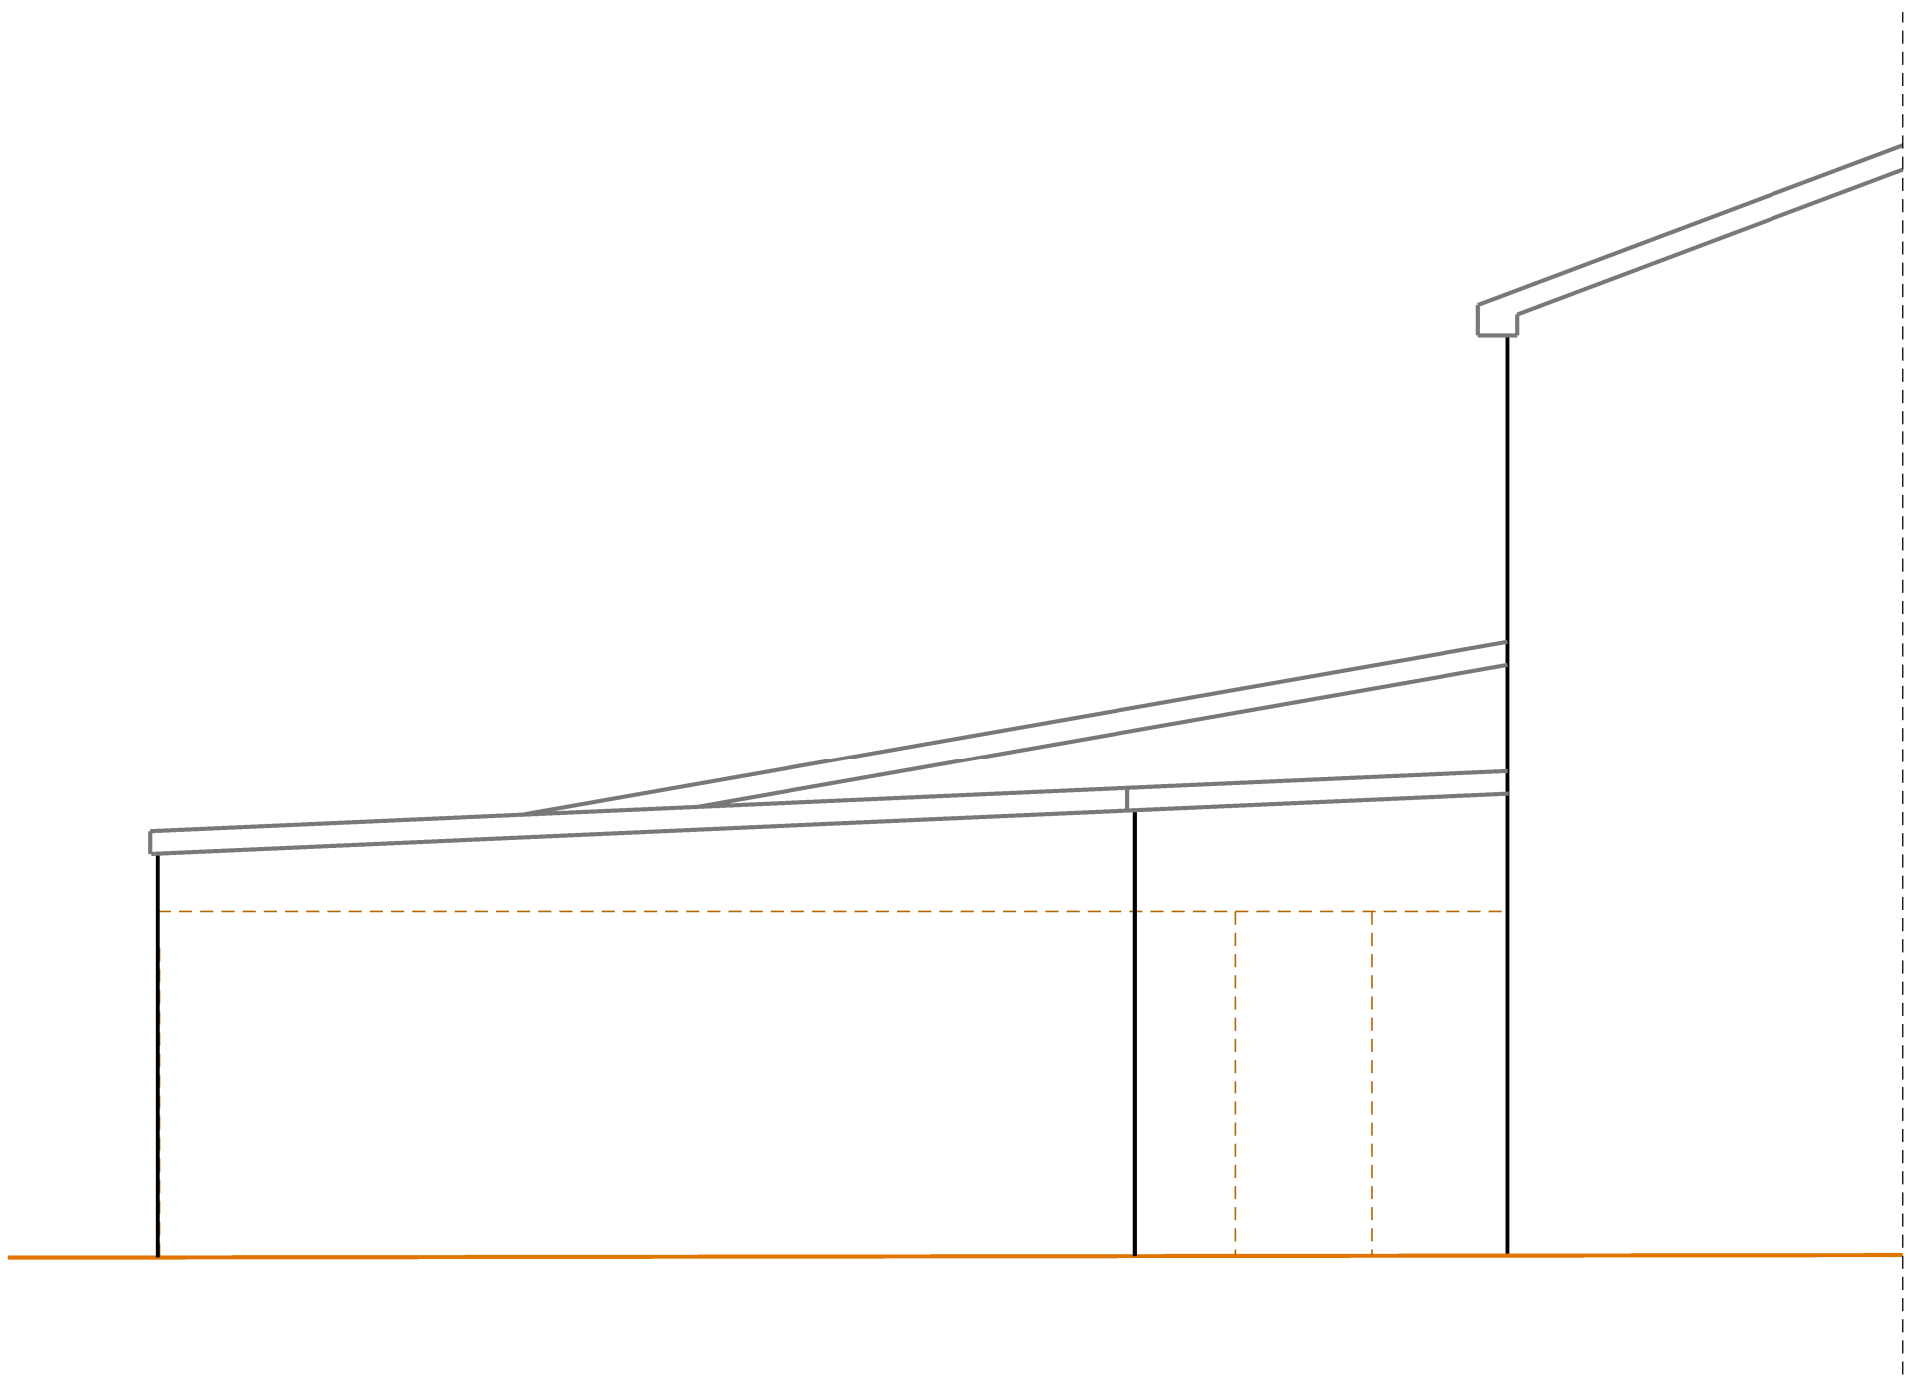

EXISTING SIDE ELEVATION

REVISION	NORTH

STAGE: PLANNING

PROJECT
PROPOSED ALTERATIONS TO SHOPS
8 22-26 HORSLEY HILL SQUARE,
SOUTH SHIELDS, NE34 7HQ

DRAWING
EXISTING ELEVATIONS

PROJECT NO. 34.34	DRAWING NO. C-03	REVISION
DATE APRIL '21	SCALES 1:500A1	DRAWN BY DJB

MARIO MINCHELLA ARCHITECTS

UNIT 4, WITNEY WAY, HI-TECH VILLAGE, BOLDON BUSINESS PARK TYNE AND WEAR NE35 9PE T: 0191 3802227 M: 07700 000000 E: info@micha.net	
---	--

THIS DRAWING IS
COPYRIGHT OF
HMA

NOT TO BE SCALED
ALL DIMENSIONS TO
BE CHECKED ON SITE