


EXISTING SITE PLAN



PROPOSED SITE PLAN

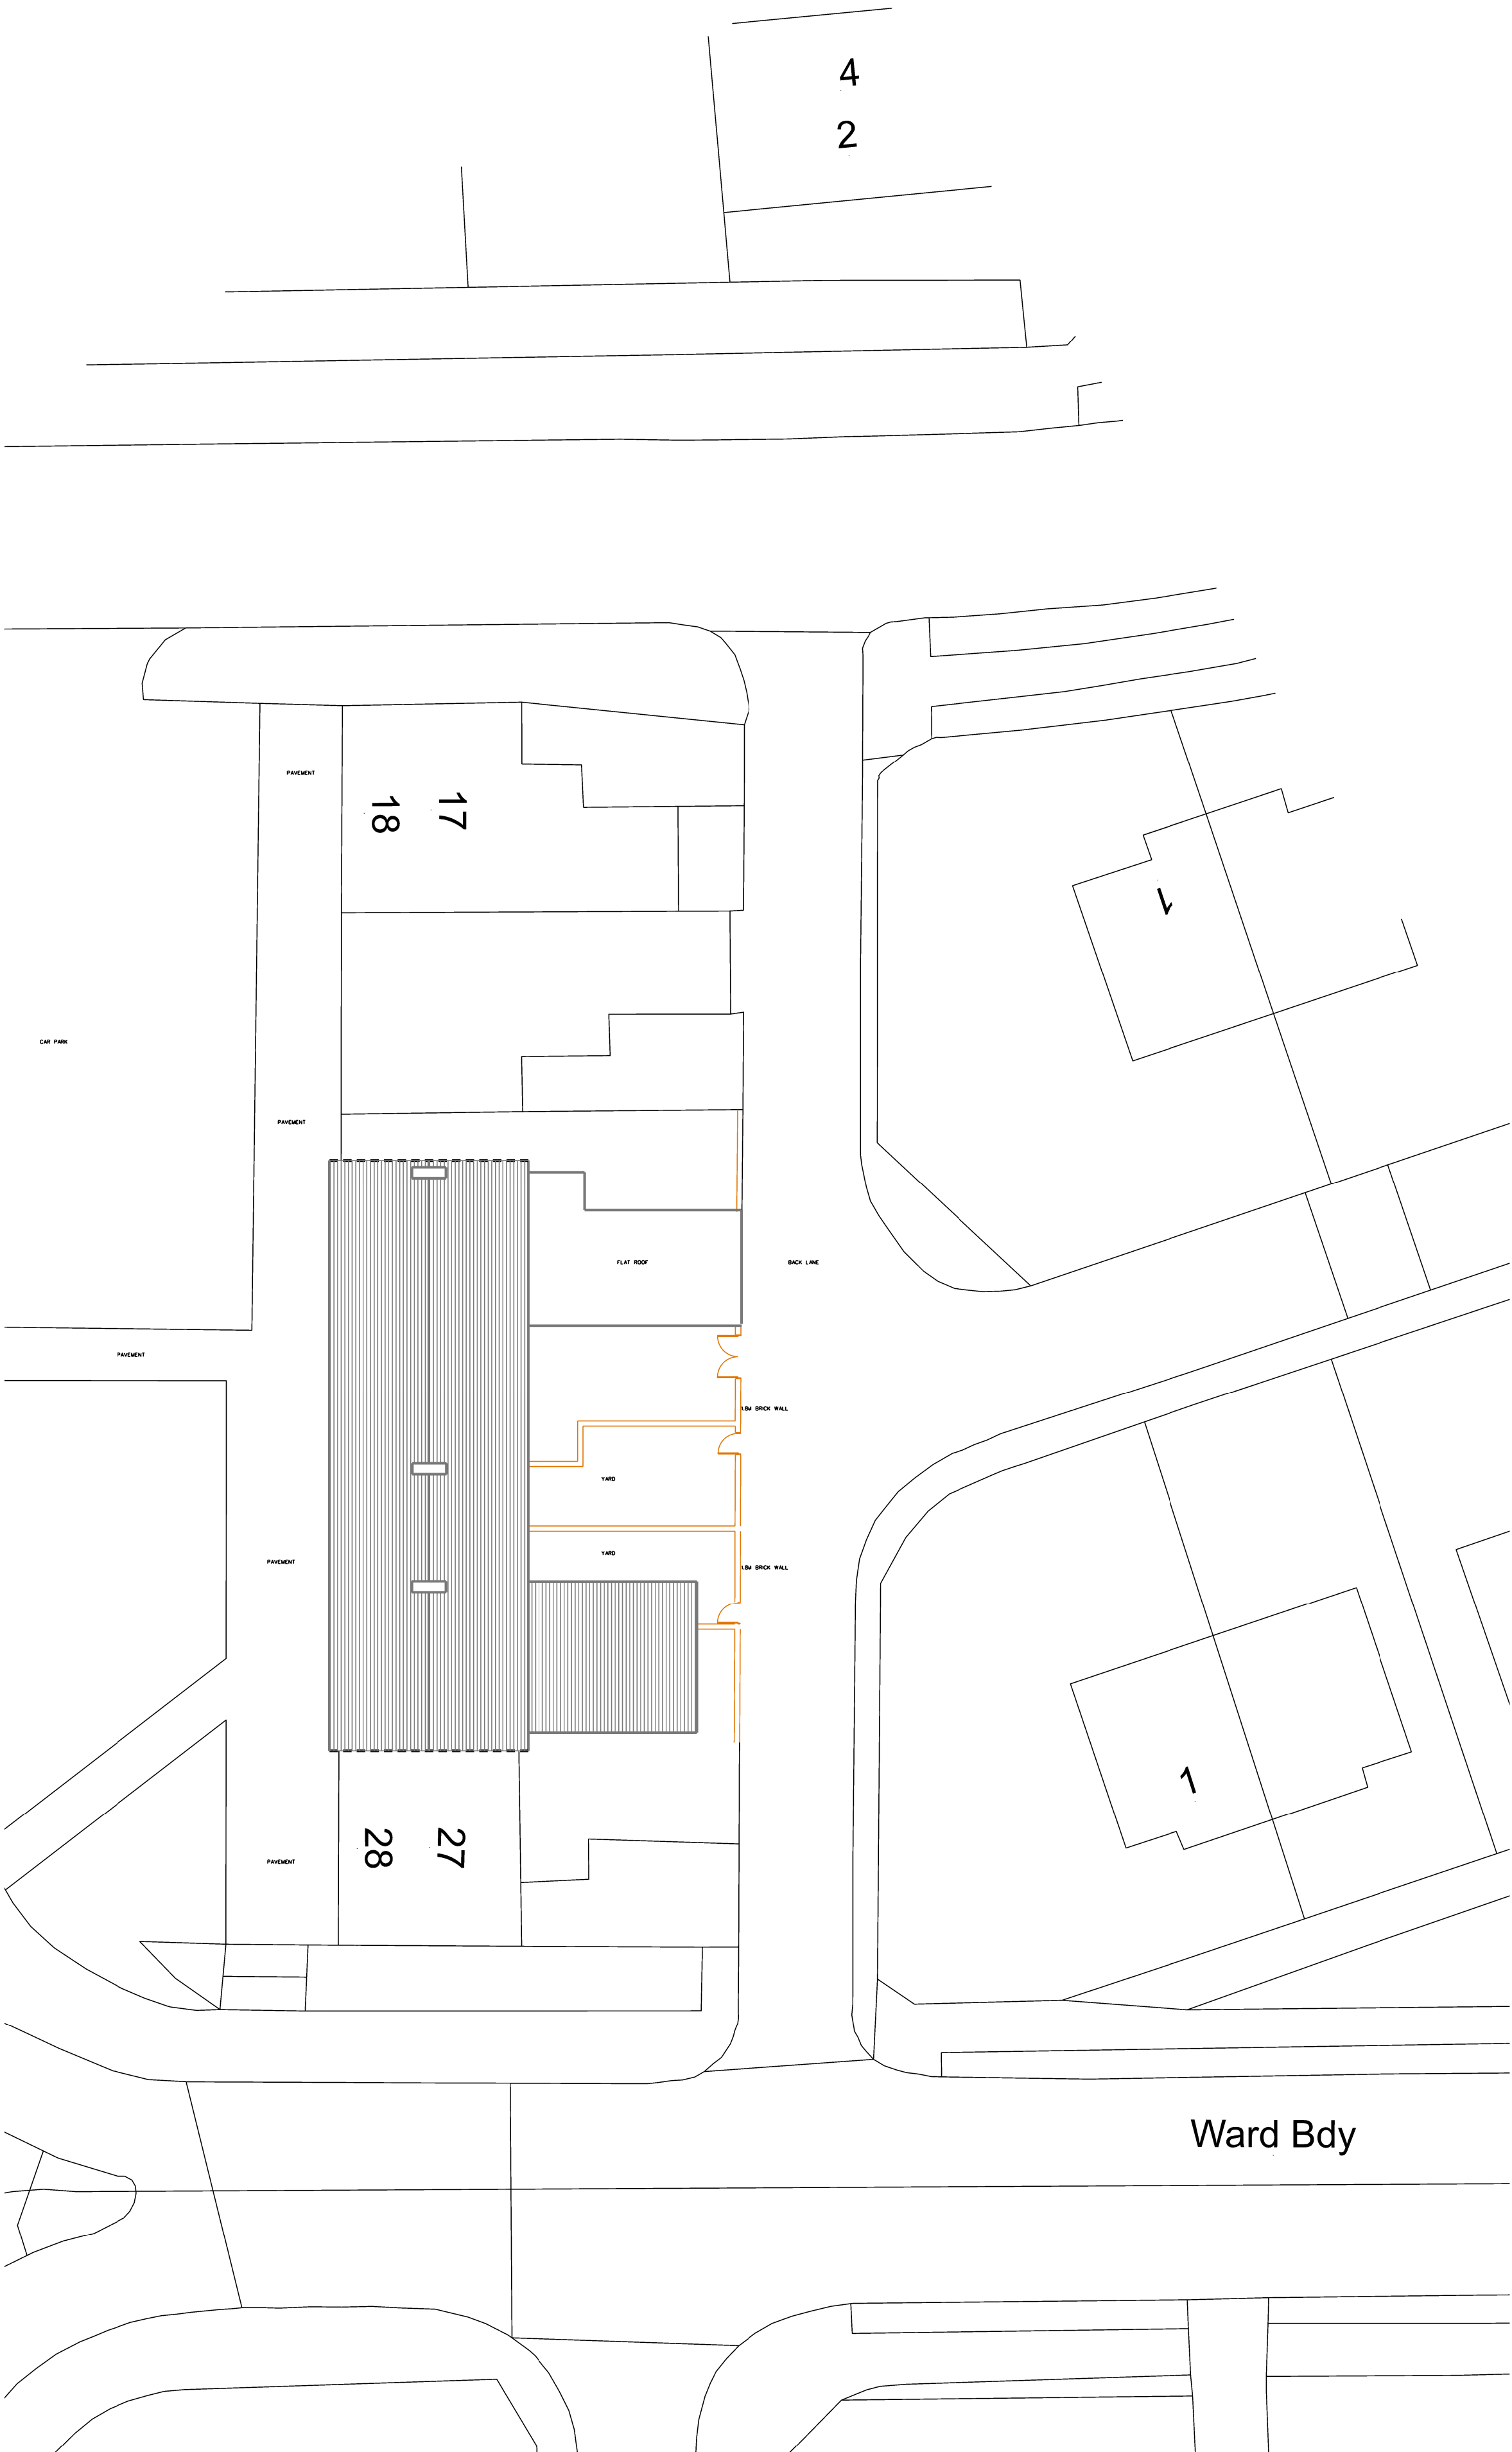

REVISION	NORTH

STAGE: PLANNING

PROJECT
PROPOSED ALTERATIONS TO SHOPS
@ 22-26 HORSLEY HILL SQUARE,
SOUTH SHIELDS, NE34 7HQ

DRAWING
EXISTING AND PROPOSED
SITE AND ROOF PLANS

PROJECT NO. 3434	DRAWING NO. C-05	REVISION
DATE APRIL '21	SCALES 1:200@A1	DRAWN BY DJB

MARIO MINCHELLA ARCHITECTS

UNIT 4, WITNEY WAY,
HI-TECH VILLAGE,
BOLDON BUSINESS PARK
TYNE AND WEAR
NE35 9PE
T: 0191 3802227
M: www.mma.net
E: info@mma.net

M M
A

THIS DRAWING IS
COPYRIGHT OF
MMA

NOT TO BE SCALED
ALL DIMENSIONS TO
BE CHECKED ON SITE