





PROPOSED REAR ELEVATION

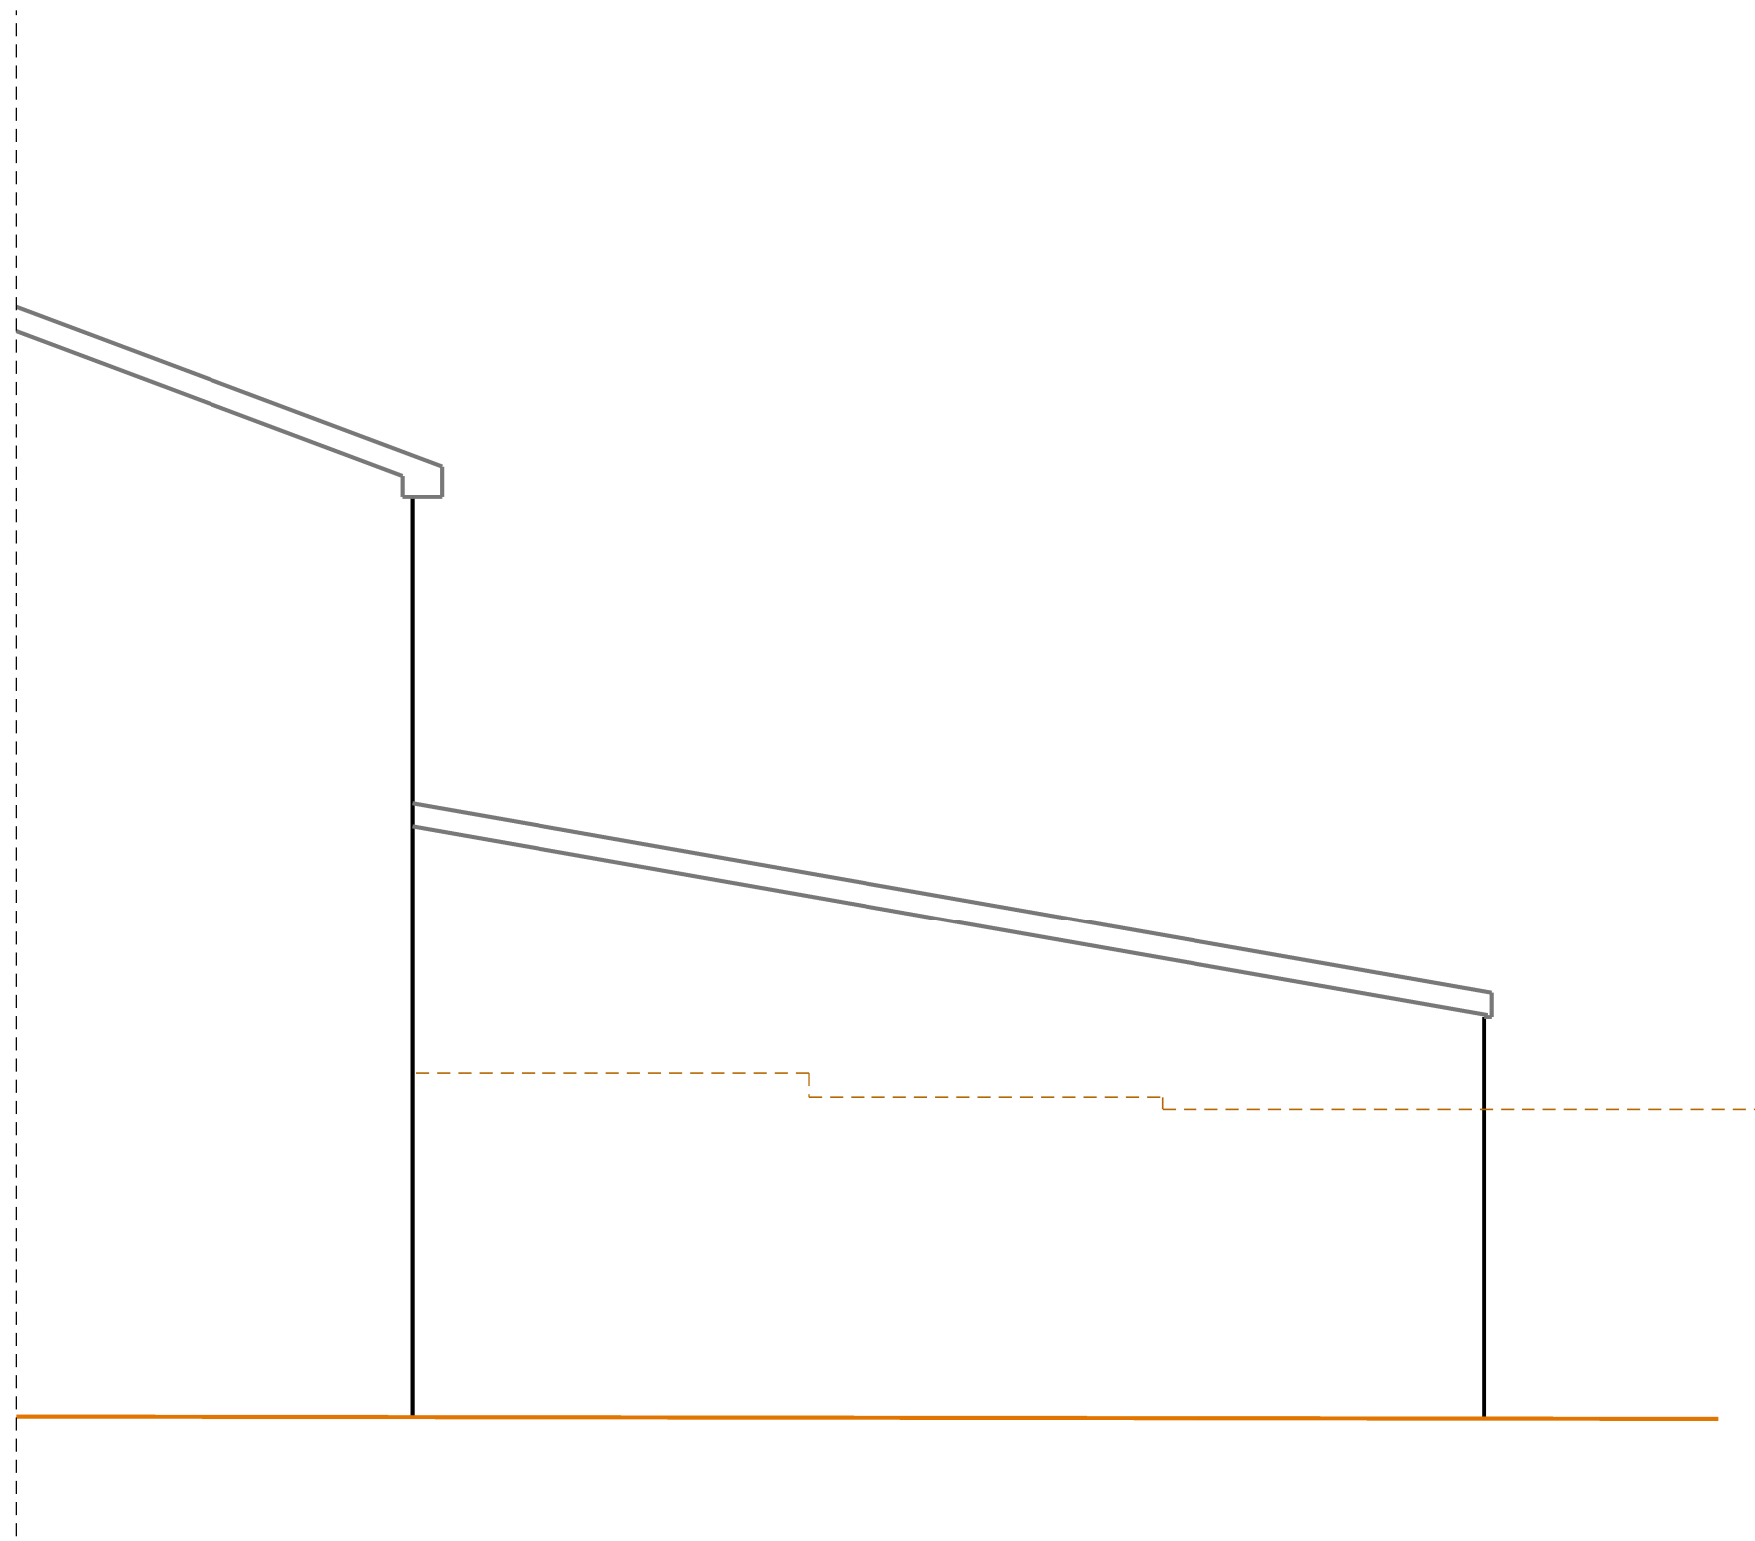

PROPOSED SIDE ELEVATION

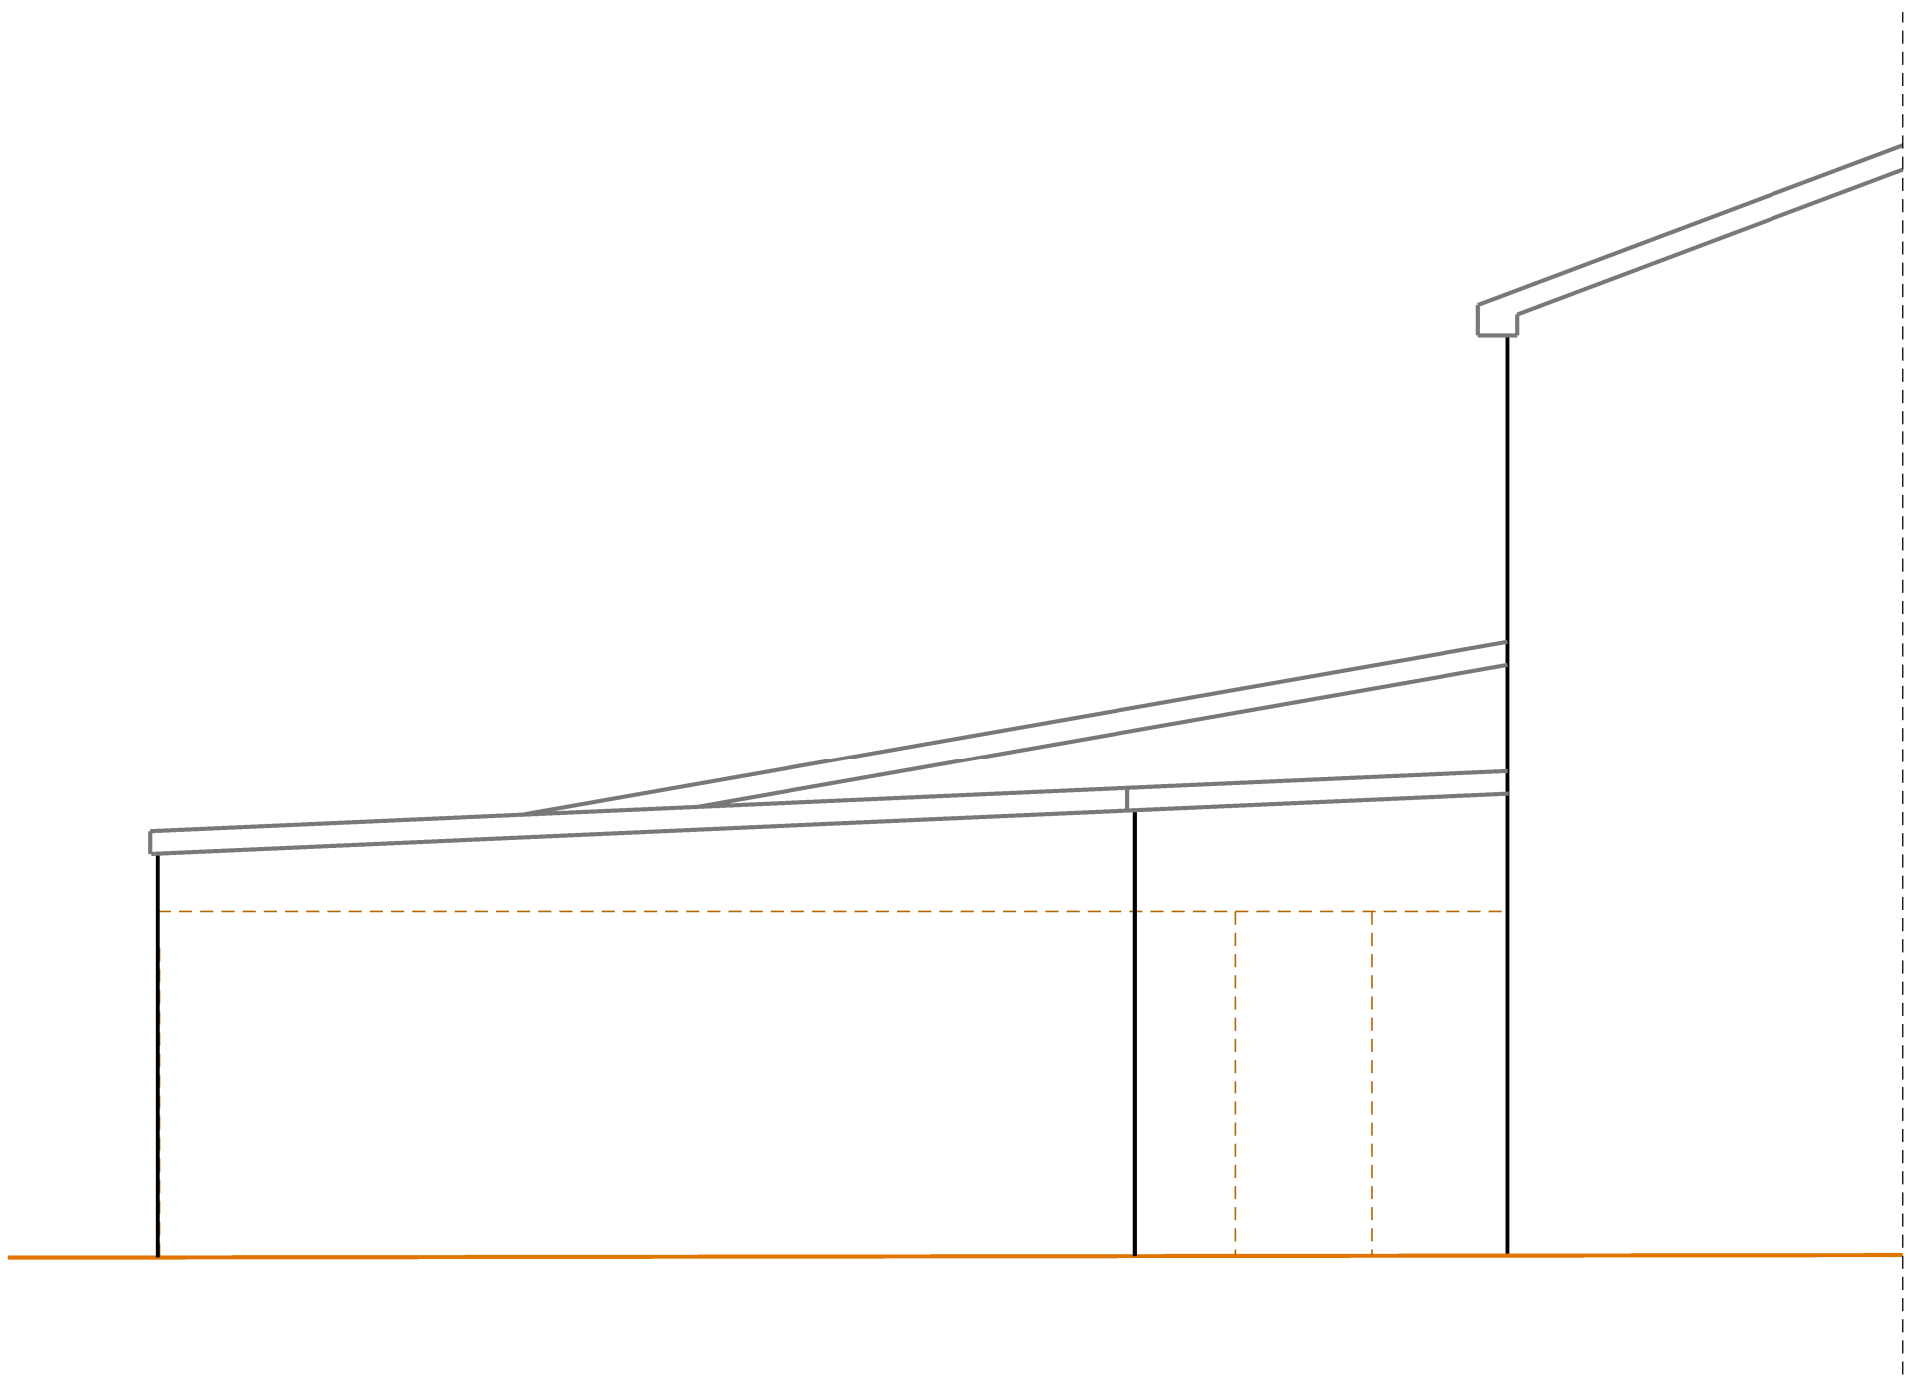

PROPOSED SIDE ELEVATION

REVISION		NORTH	
STAGE: PLANNING			
PROJECT PROPOSED ALTERATIONS TO SHOPS 8 22-26 HORSLEY HILL SQUARE, SOUTH SHIELDS, NE34 7HQ			
DRAWING PROPOSED ELEVATIONS			
PROJECT NO. 3434	DRAWING NO. C-04	REVISION	
DATE APRIL '21	SCALES 1:500A1	DRAWN BY DJB	
MARIO MINCHELLA ARCHITECTS			
UNIT 4, WITNEY WAY, HI-TECH VILLAGE, BOLDON BUSINESS PARK TYNE AND WEAR NE35 9PE T: 0191 3802227 M: 07700 000000 E: info@micha.net			
THIS DRAWING IS COPYRIGHT OF HMA		NOT TO BE SCALED ALL DIMENSIONS TO BE CHECKED ON SITE	