


ALL DIMENSIONS SHOWN IN MILLIMETERS UNLESS NOTED OTHERWISE  
ALL DIMENSIONS TO BE MANUFACTURED TO +/- 1mm UNLESS NOTED OTHERWISE


DO NOT SCALE DIMENSIONS IF IN DOUBT, ASK



**EXISTING ELEVATION A-A**  
REAR ELEVATION

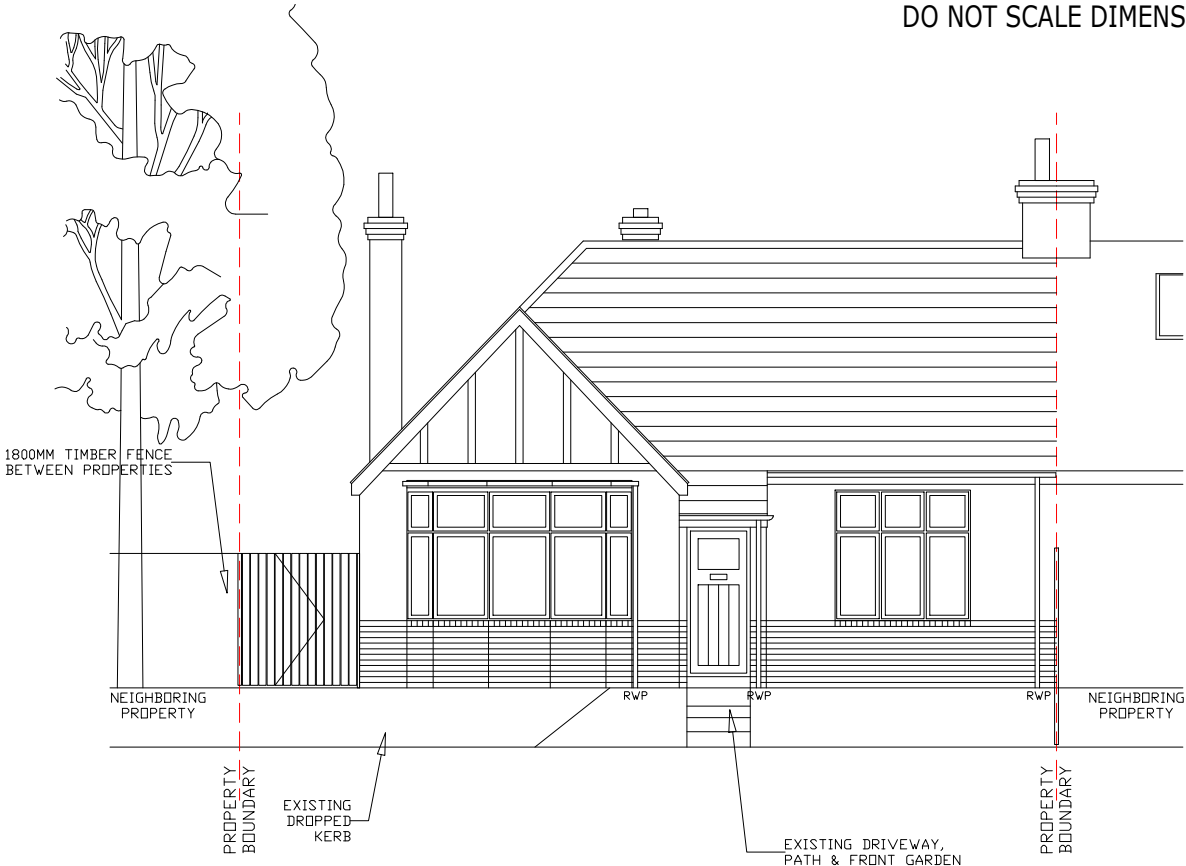

**EXISTING ELEVATION B-B**  
FRONT ELEVATION

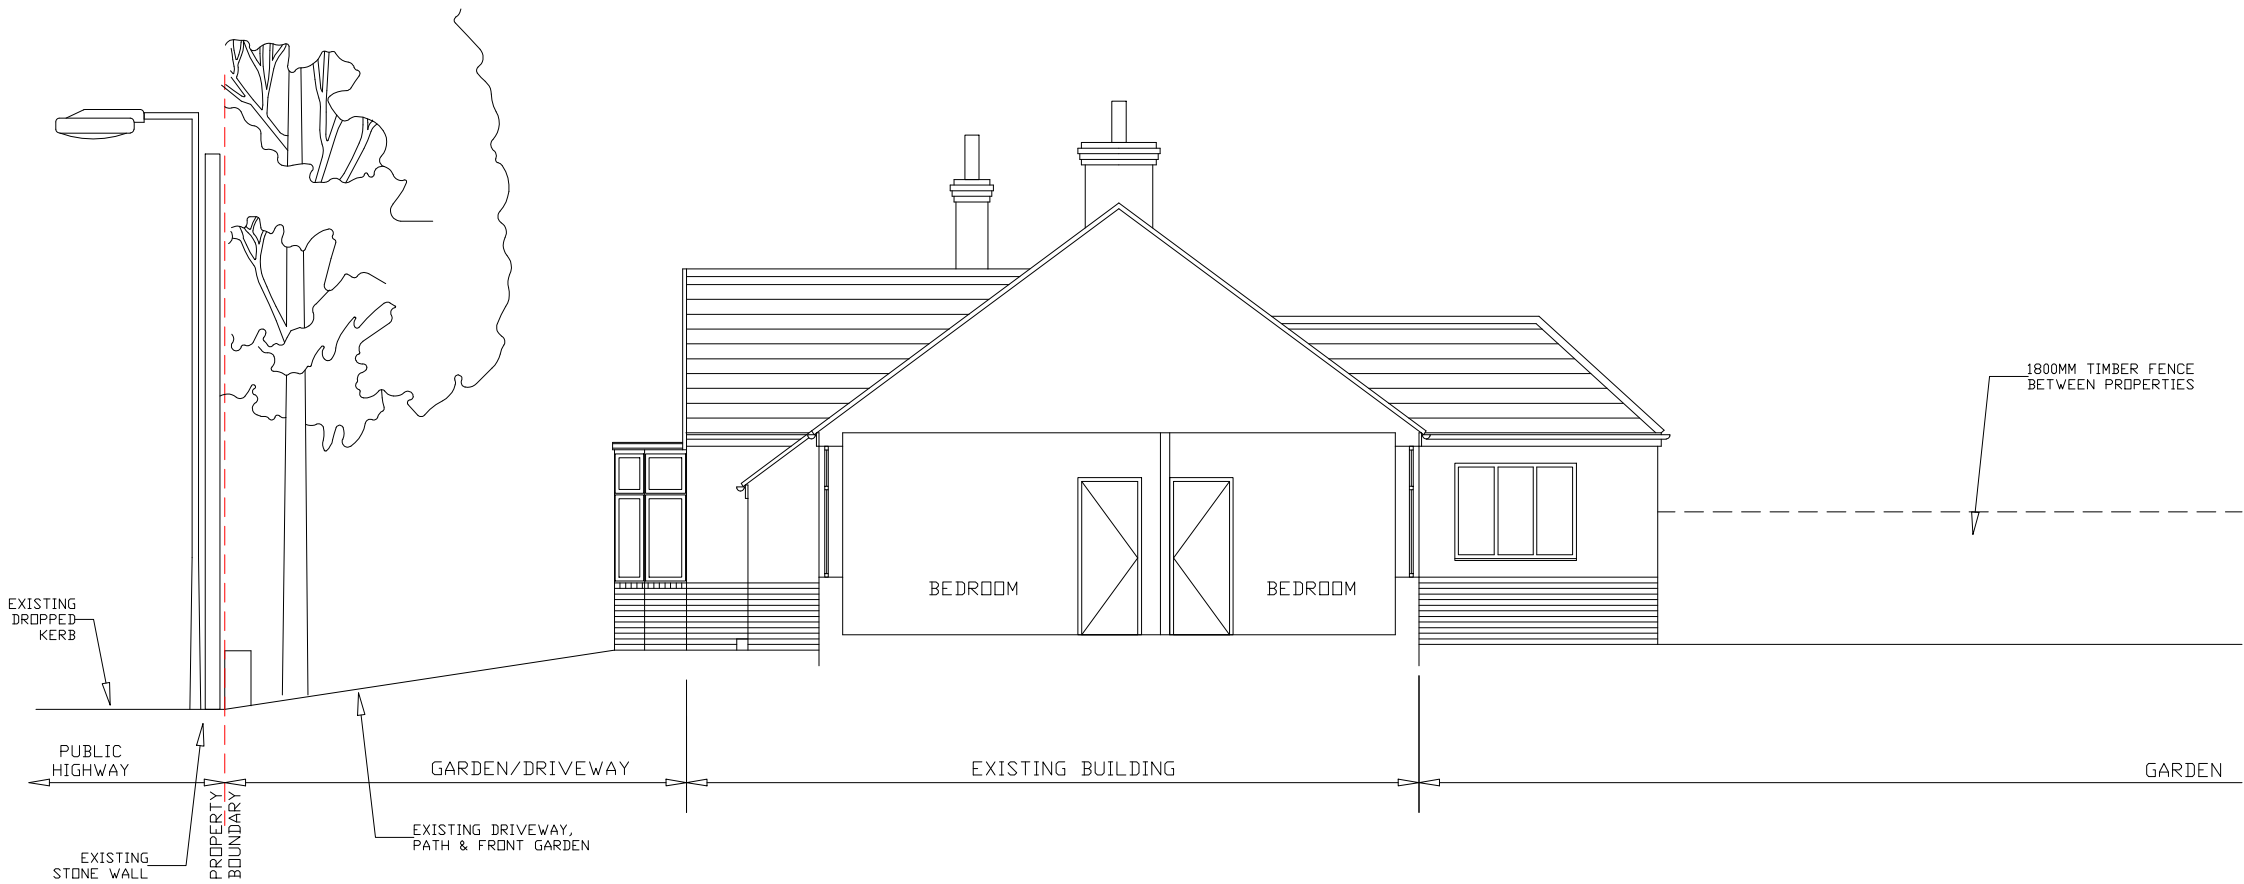

**EXISTING ELEVATION C-C**  
SECTION THRO' EXISTING BUILDING

|                                                  |            |                  |
|--------------------------------------------------|------------|------------------|
| REV:                                             | DATE:      | DESCRIPTION:     |
| PROJECT: 13 ASHLEIGH GARDENS<br>CLEADON, SR6 7QA |            |                  |
| TITLE: EXISTING ELEVATIONS<br>(A-A, B-B & C-C)   |            |                  |
| SCALE:                                           | 1:100 @ A3 | STATUS: FOR INFO |
| DRAWN BY:                                        | JAL        | FOLIO: --        |
| DATE:                                            | MAR 2021   | CHECKED BY: --   |
| DRG No:                                          | AA-DRG-002 |                  |
|                                                  |            | REV: --          |