
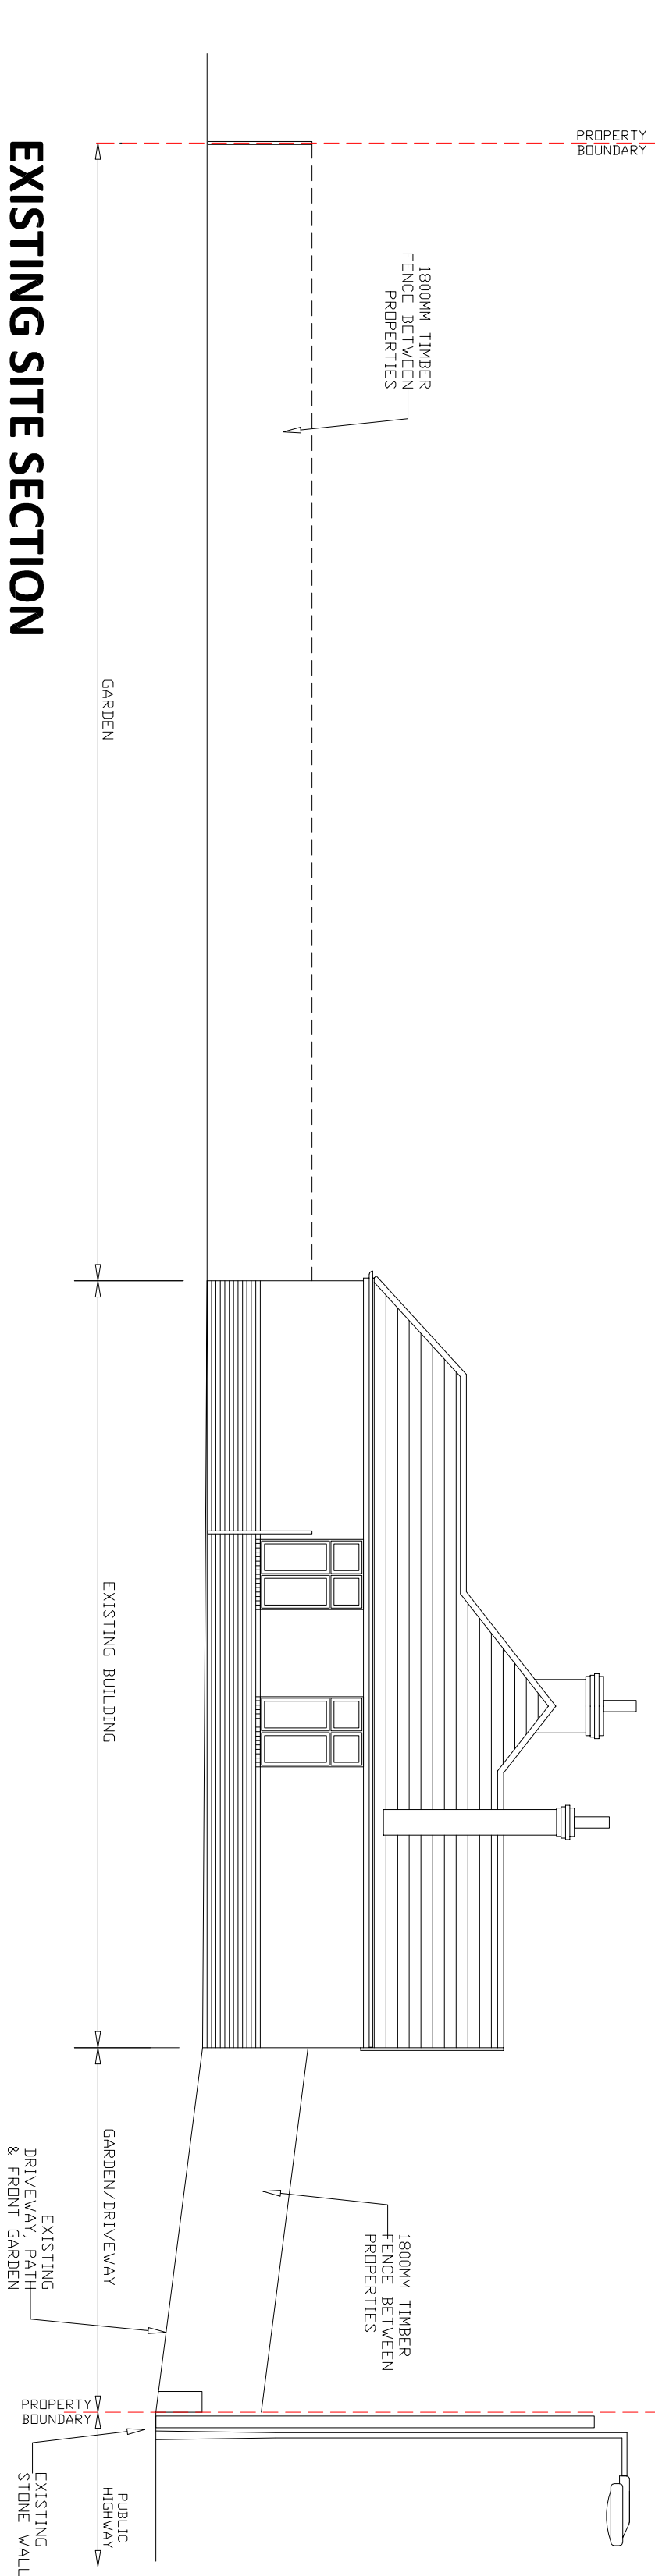


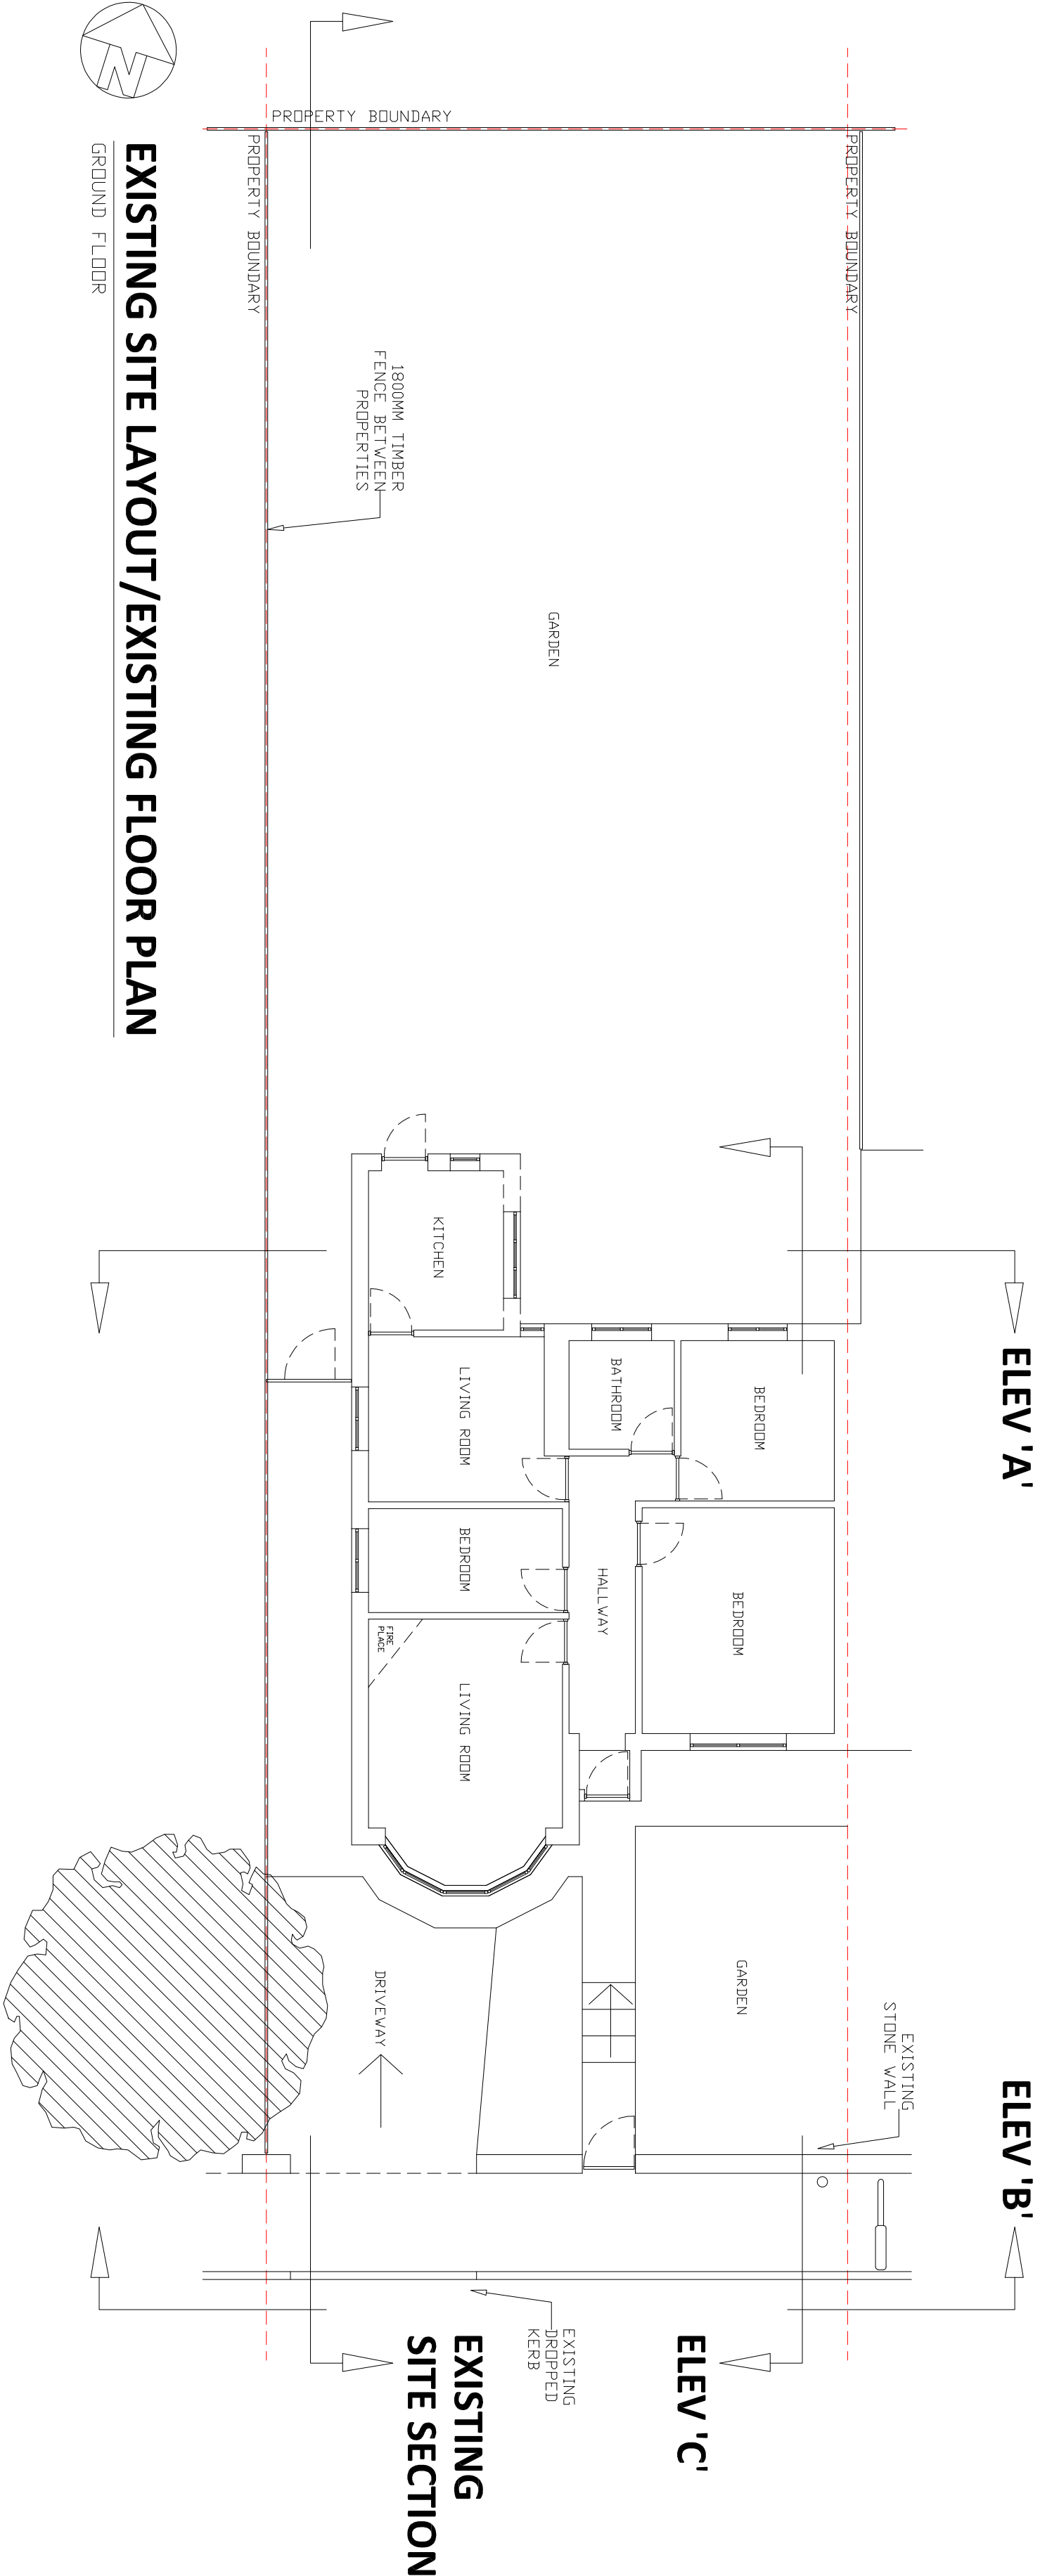

REV:	A	DATE:	05.07	DESCRIPTION:	DRAWING SCALE & PAPER SIZE UPDATED DRAWING TITLE UPDATED TO SUIT
PROJECT:	13 ASHLEIGH GARDENS CLEADON, SR6 7QA				
TITLE:	EXISTING SITE LAYOUT PLAN/ EXISTING FLOOR PLAN				
SCALE:	1:100 @ A2	STATUS:	FOR INFO		
DRAWN BY:	JAL	FOLO:	--		
DATE:	MAR 2021	CHECKED BY:	--		
DRG No:	AA-DRG-001				REV: A