



ALL DIMENSIONS SHOWN IN MILLIMETERS UNLESS NOTED OTHERWISE
ALL DIMENSIONS TO BE MANUFACTURED TO +/- 1mm UNLESS NOTED OTHERWISE


DO NOT SCALE DIMENSIONS IF IN DOUBT, ASK

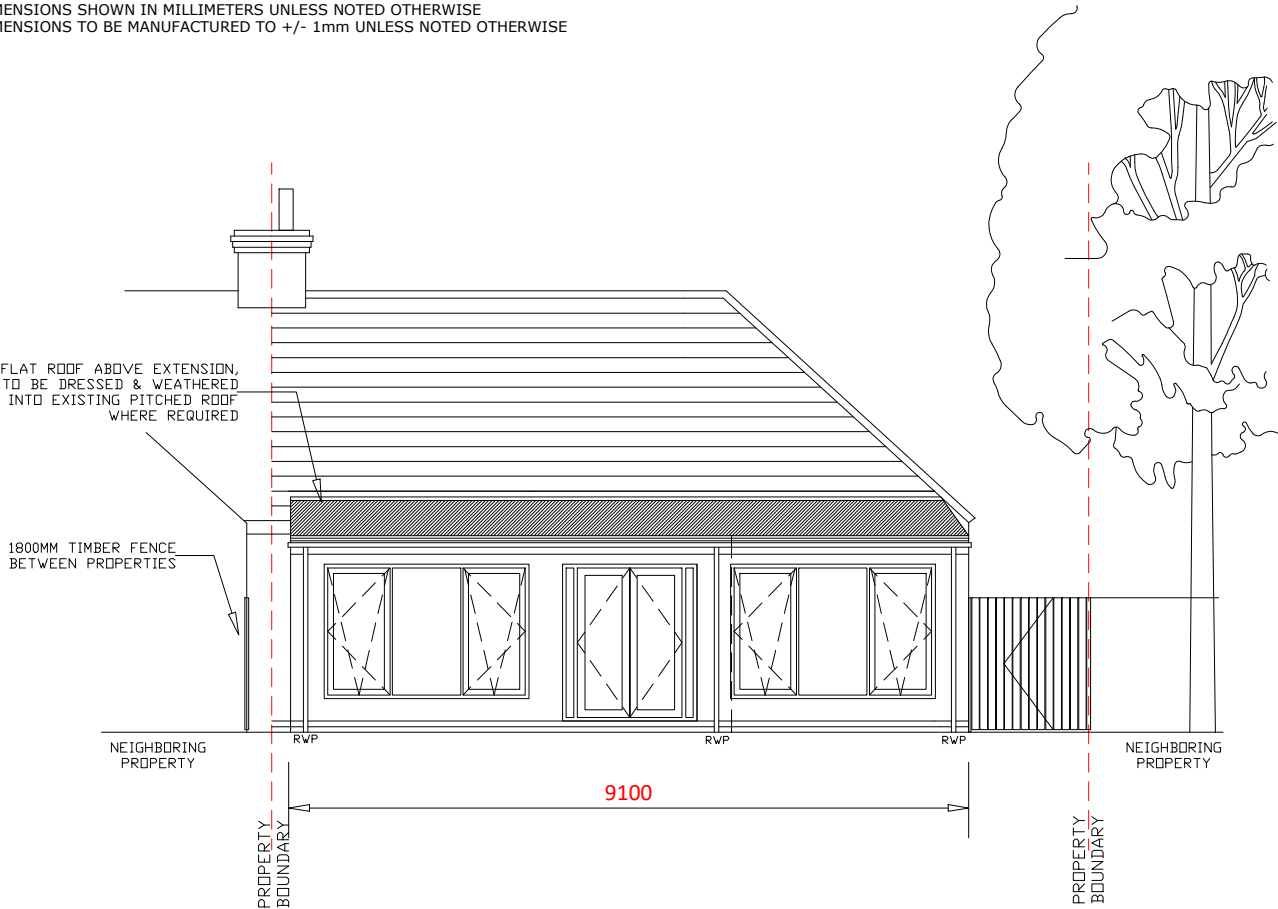

PROPOSED ELEVATION A-A
REAR ELEVATION

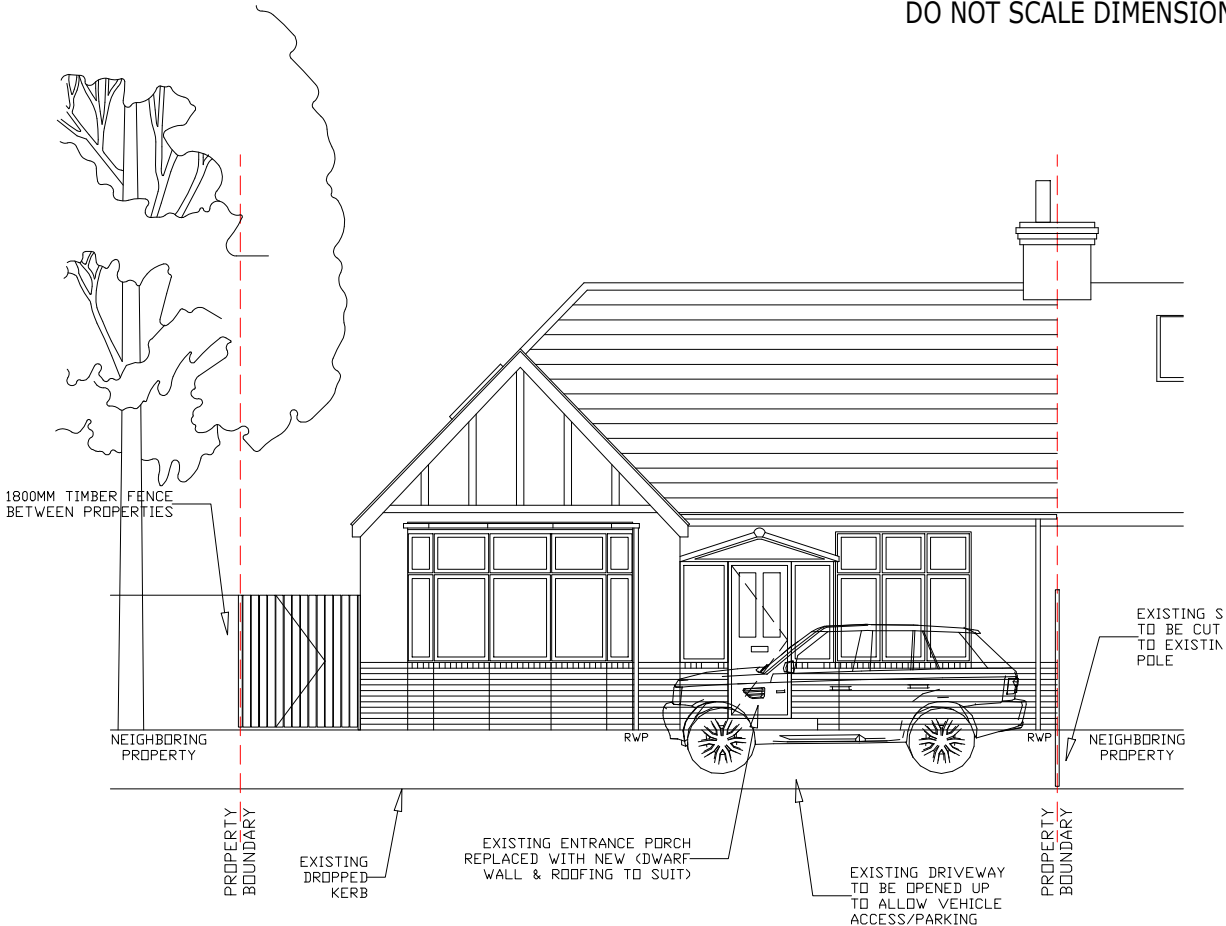

PROPOSED ELEVATION B-B
FRONT ELEVATION

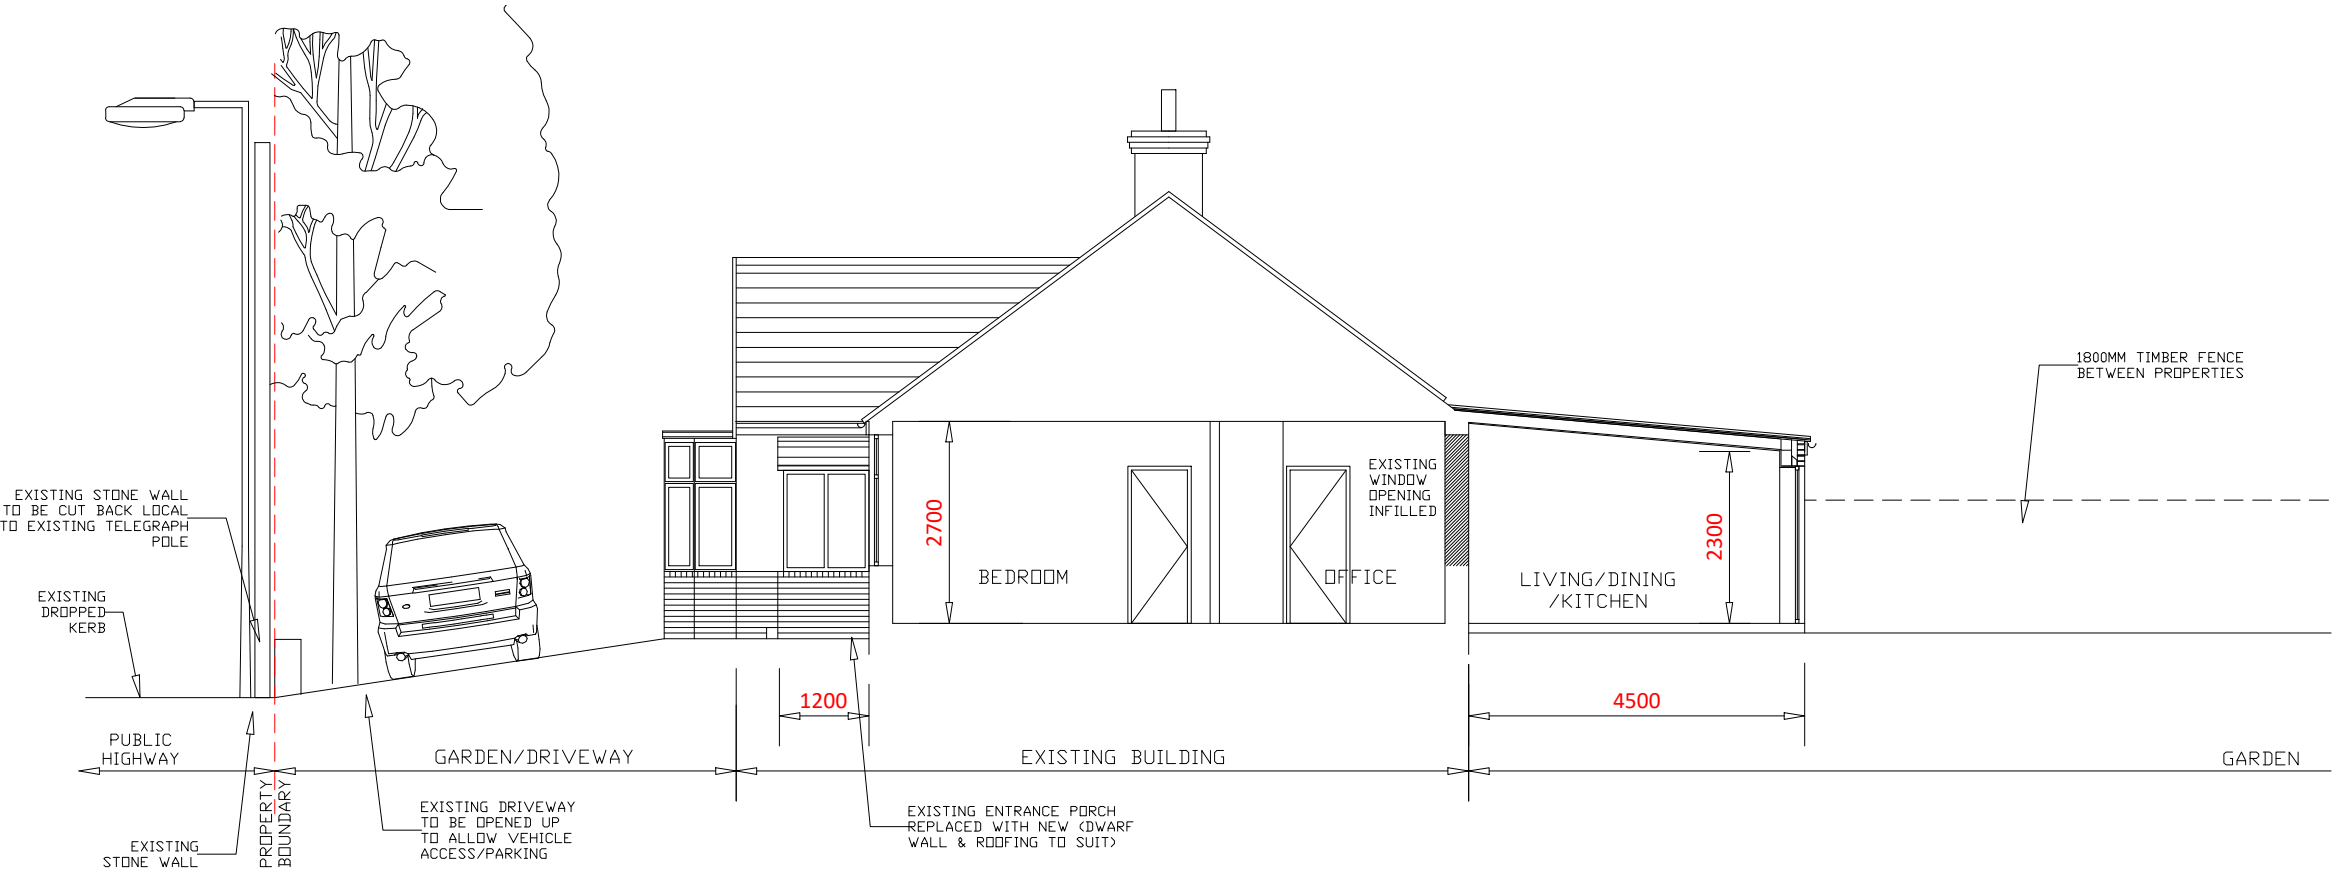

PROPOSED ELEVATION C-C
SECTION THRO' EXISTING BUILDING

REV:	DATE:	DESCRIPTION:
PROJECT: 13 ASHLEIGH GARDENS CLEADON, SR6 7QA		
TITLE: PROPOSED ELEVATIONS (A-A, B-B & C-C) (REAR EXTENSION & ENTRANCE PORCH)		
SCALE:	1:100 @ A3	STATUS: FOR INFO
DRAWN BY:	JAL	FOLIO: --
DATE:	MAR 2021	CHECKED BY: --
DRG No:	AA-DRG-004	
		REV: