

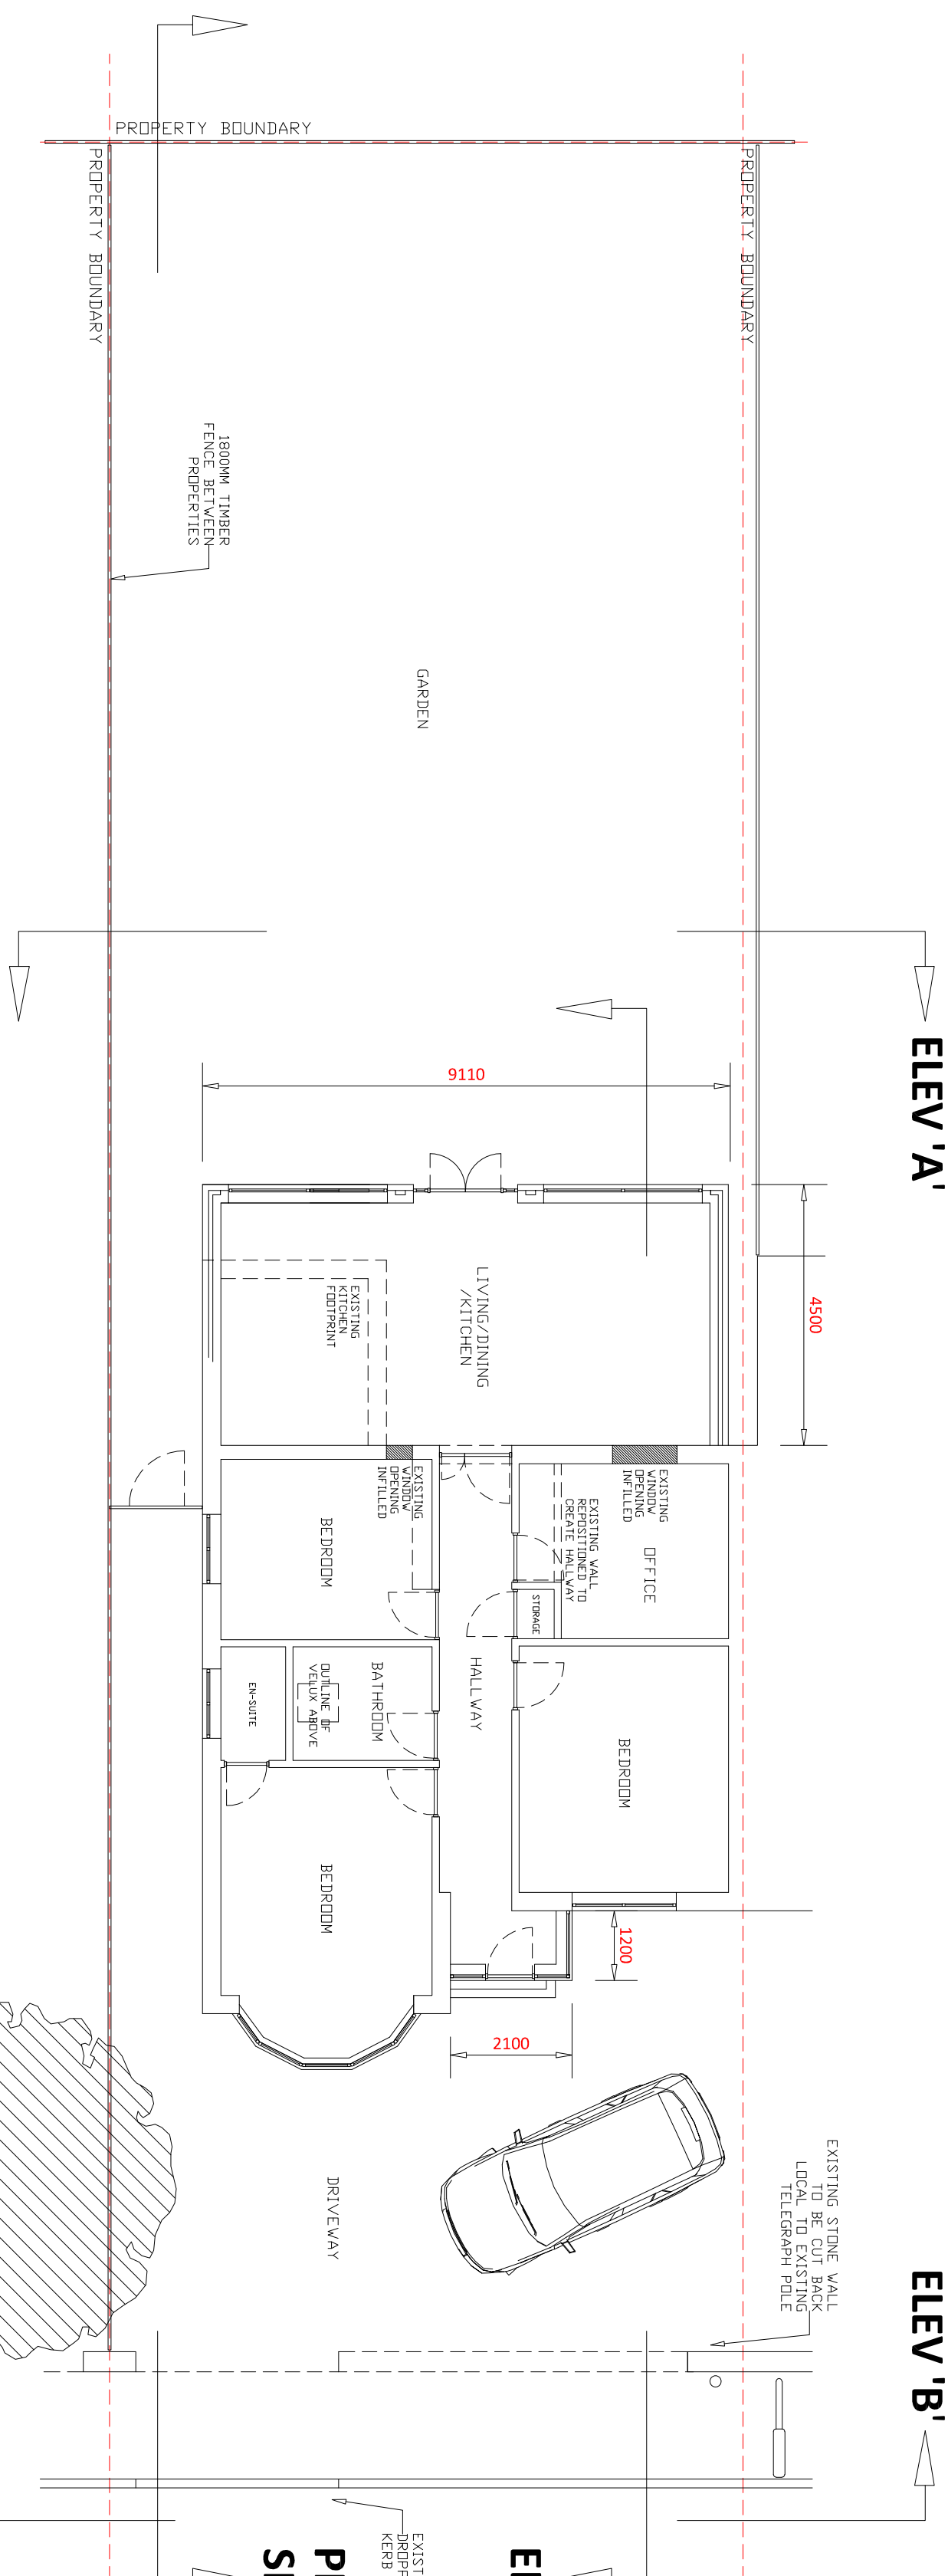


PROPOSED SITE LAYOUT/PROPOSED FLOOR PLAN

GROUND FLOOR

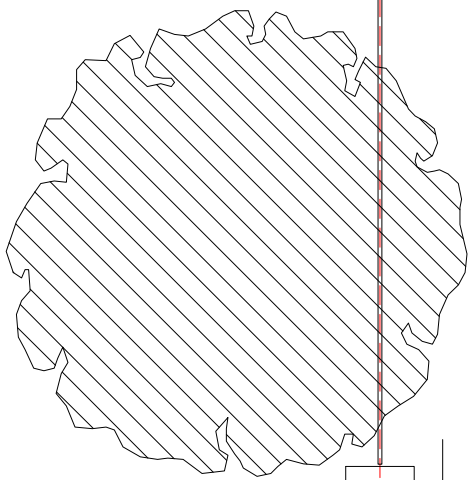

PROPOSED SITE SECTION

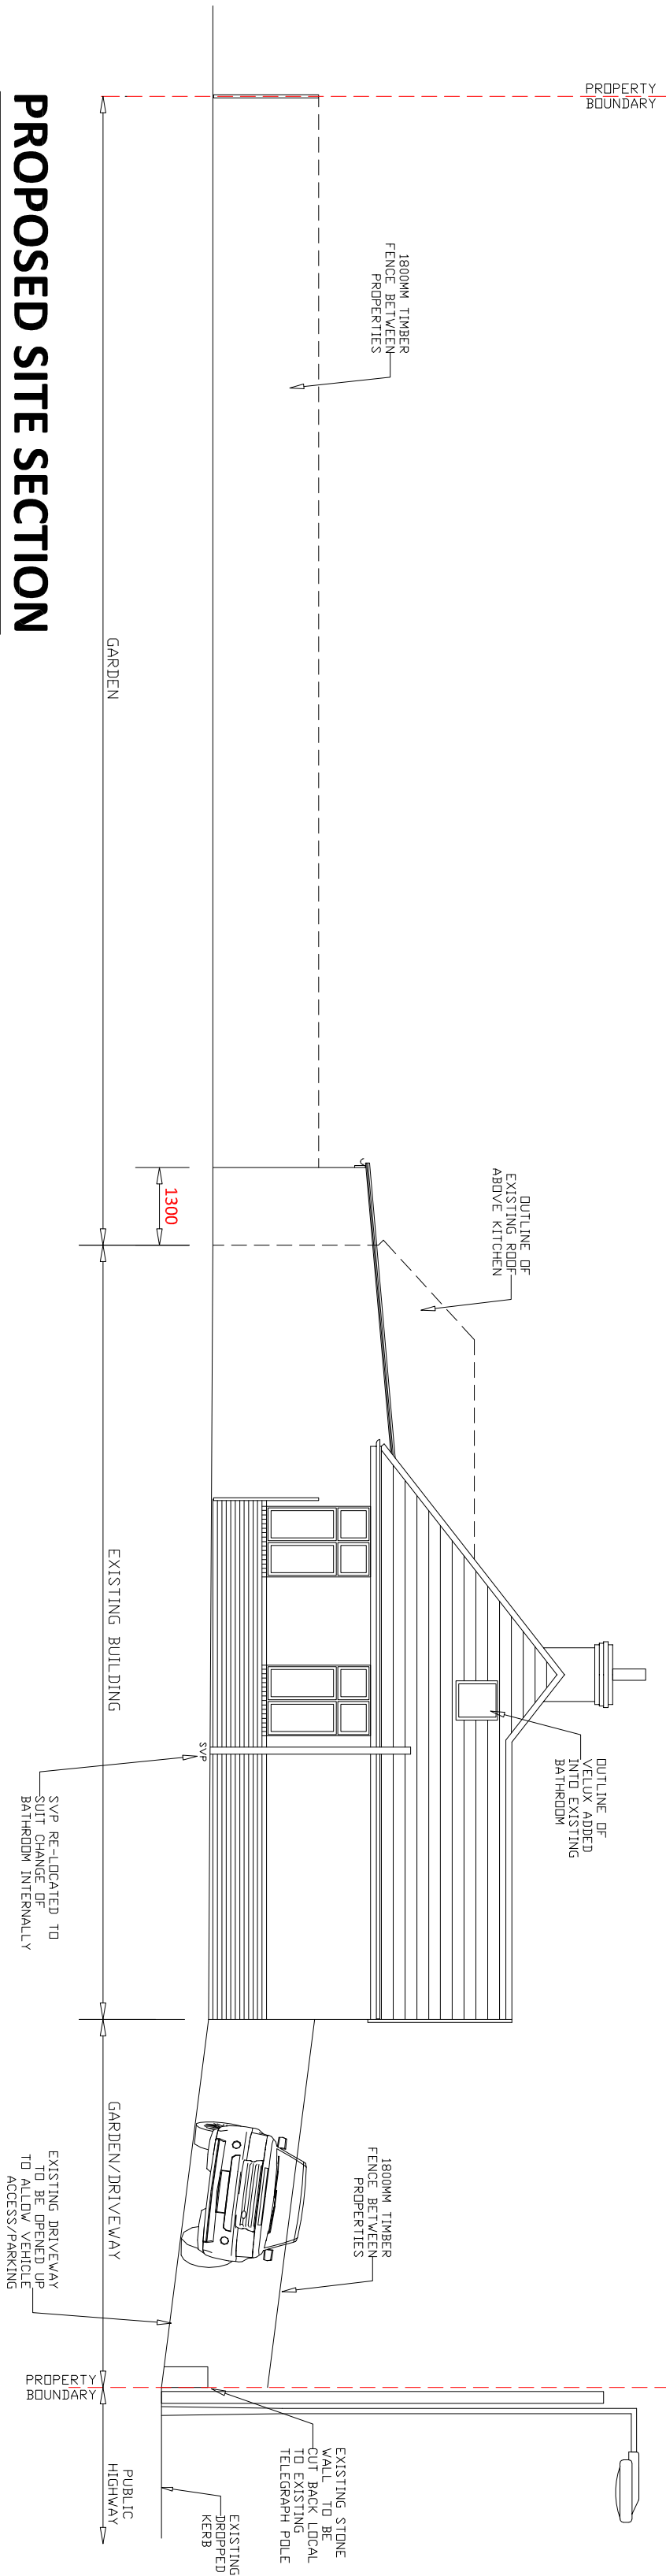

PROPOSED SITE SECTION

PROJECT:		13 ASHLEIGH GARDENS CLEADDON, SR6 7QA	
TITLE:		PROPOSED SITE LAYOUT PLAN/ PROPOSED FLOOR PLAN	
SCALE:		1:100 @ A2	
DRAWN BY:		JAL	
DATE:		MAR 2021	
STATUS:		FOR INFO	
DRAWN BY:		POLLO: --	
CHECKED BY:		--	
REV:		A	
DESCRIPTION:		DRAWING SCALE & PAPER SIZE UPDATED DRAWING TITLE UPDATED TO SUIT	