



EXISTING SITE PLAN

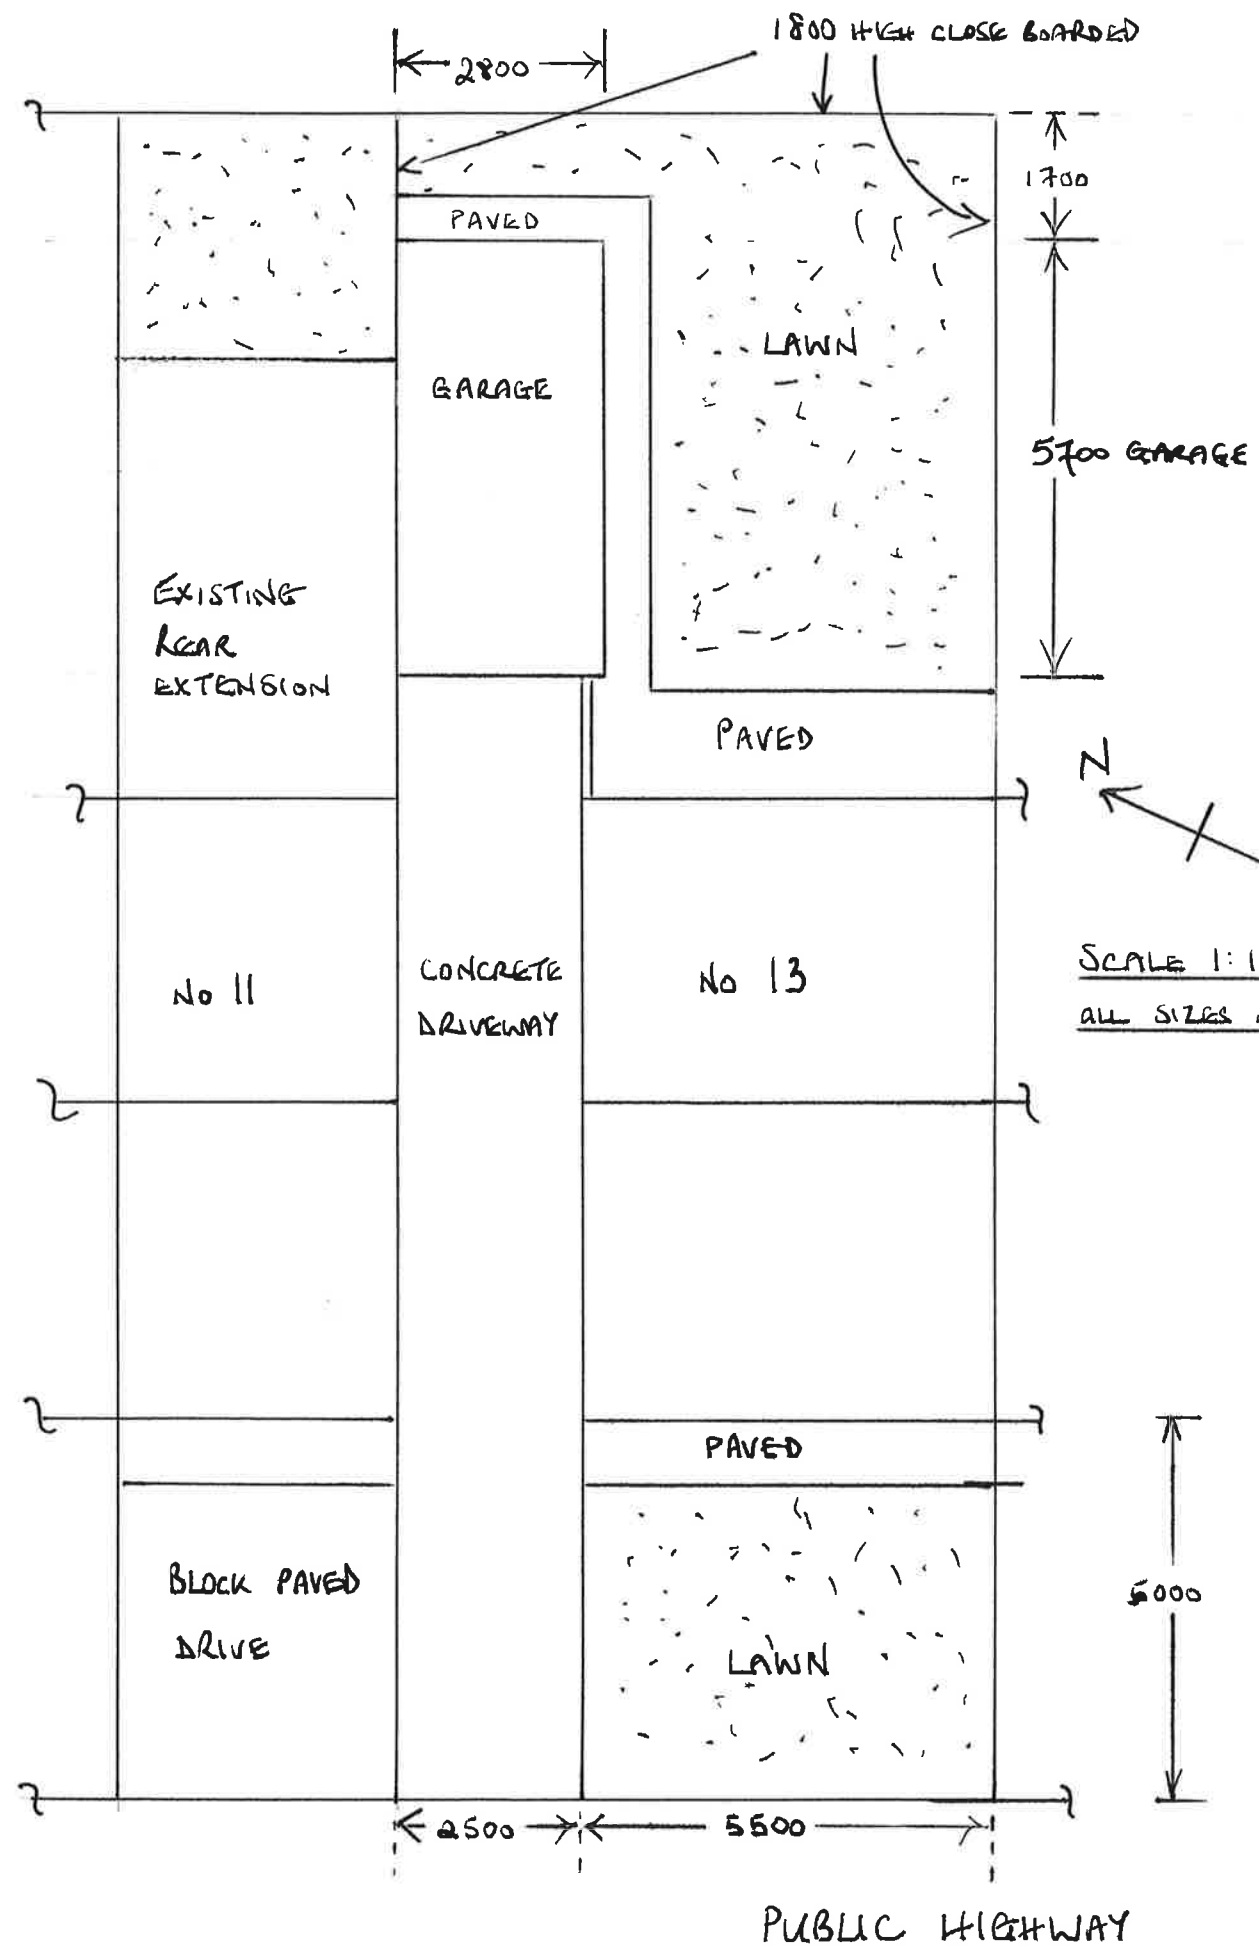

SCALE 1:100 @ A3
ALL SIZES IN MILLIMETERS

PROPOSED SITE PLAN

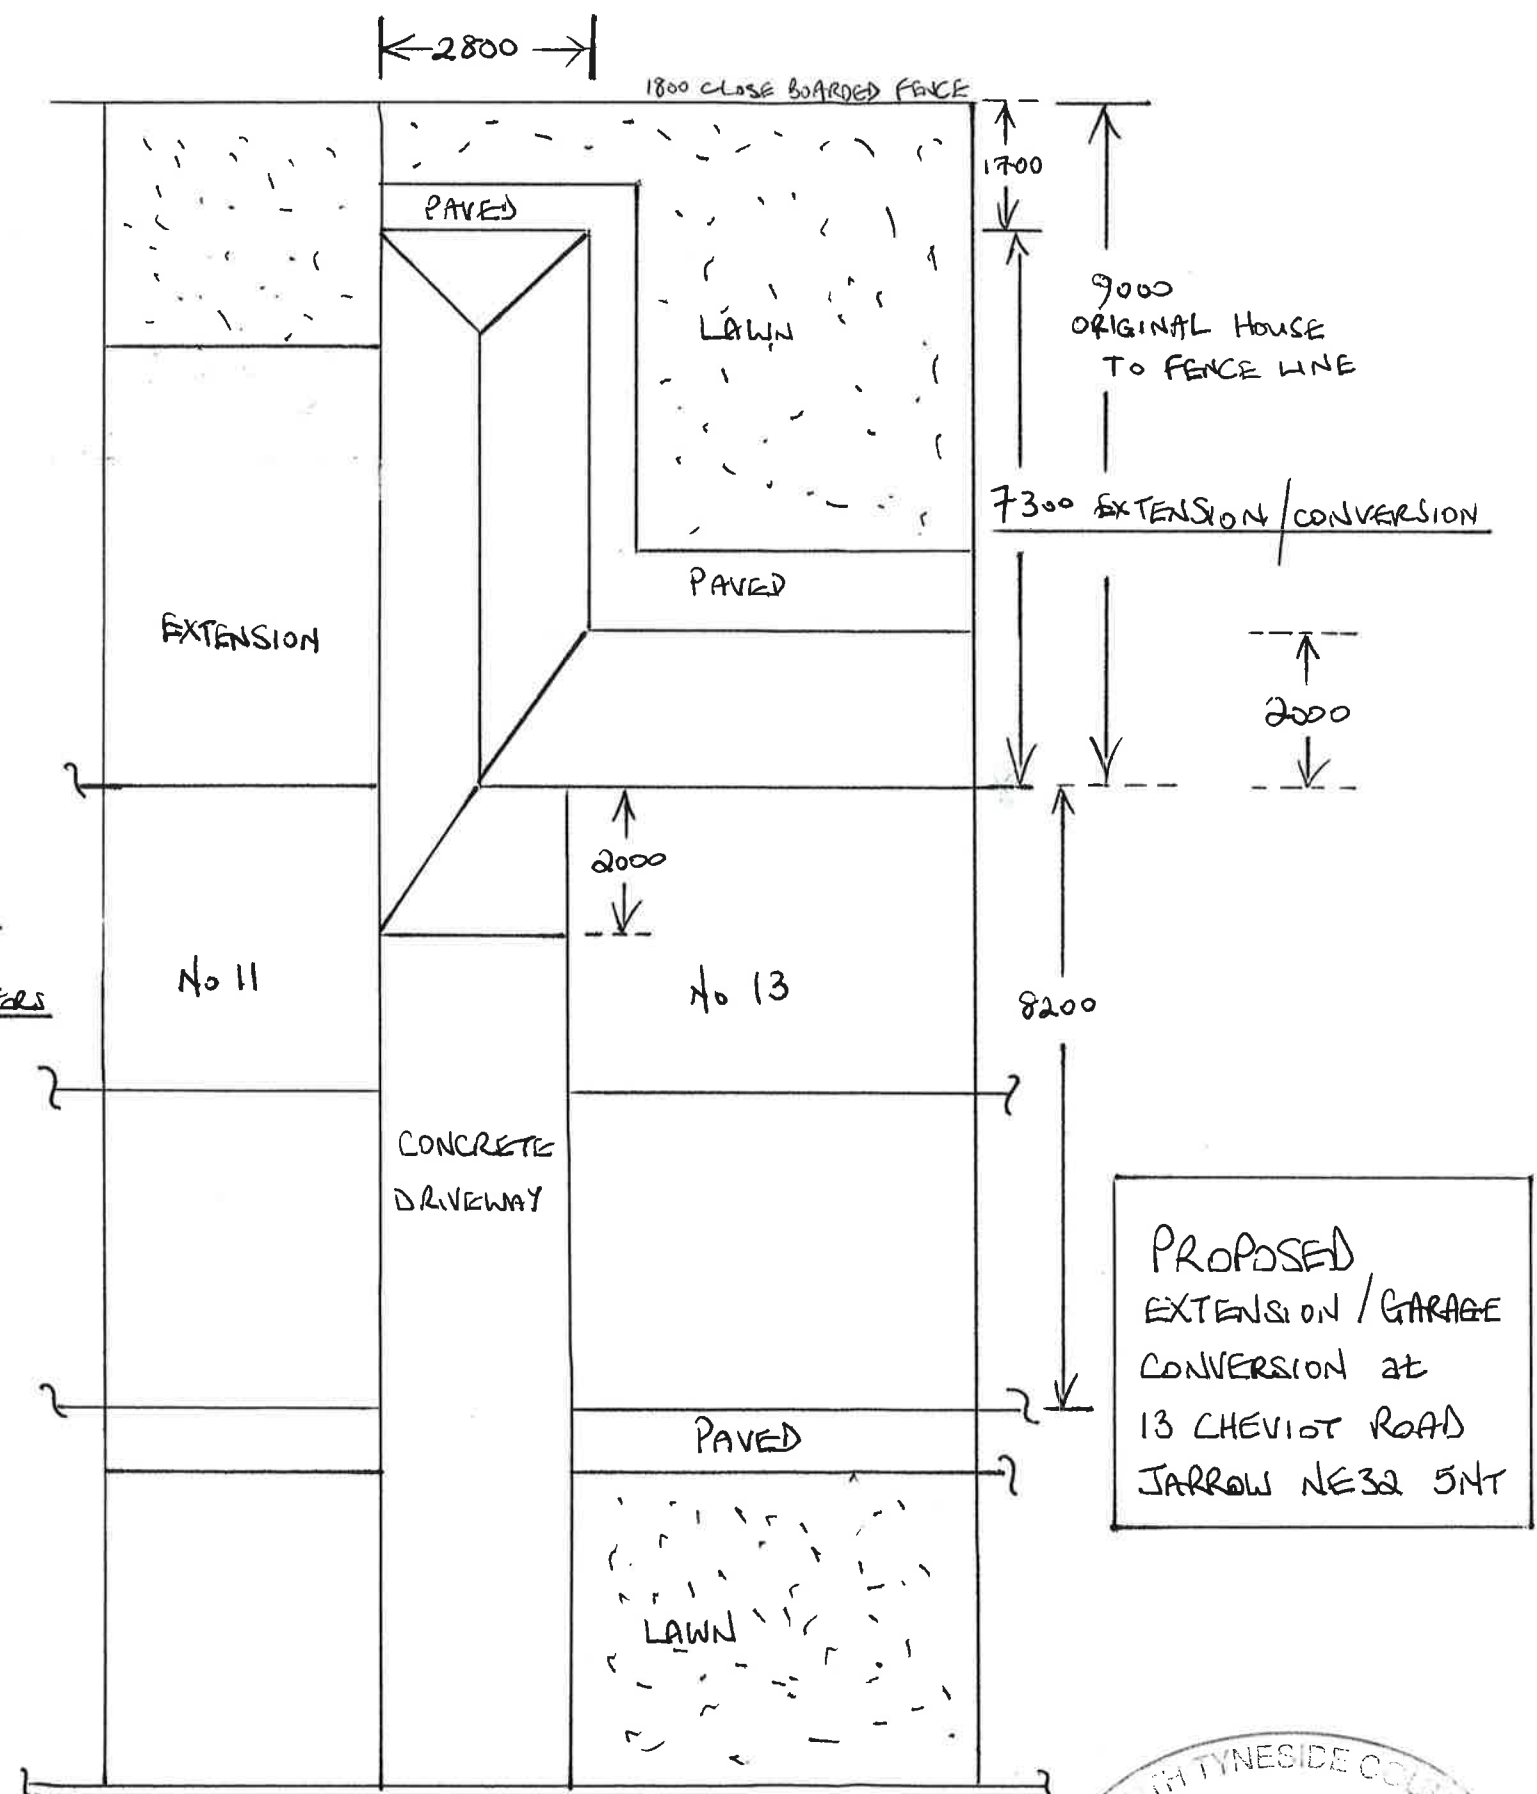

PROPOSED
EXTENSION / GARAGE
CONVERSION at
13 CHEVIOT ROAD
JARROW NE32 5HT

