




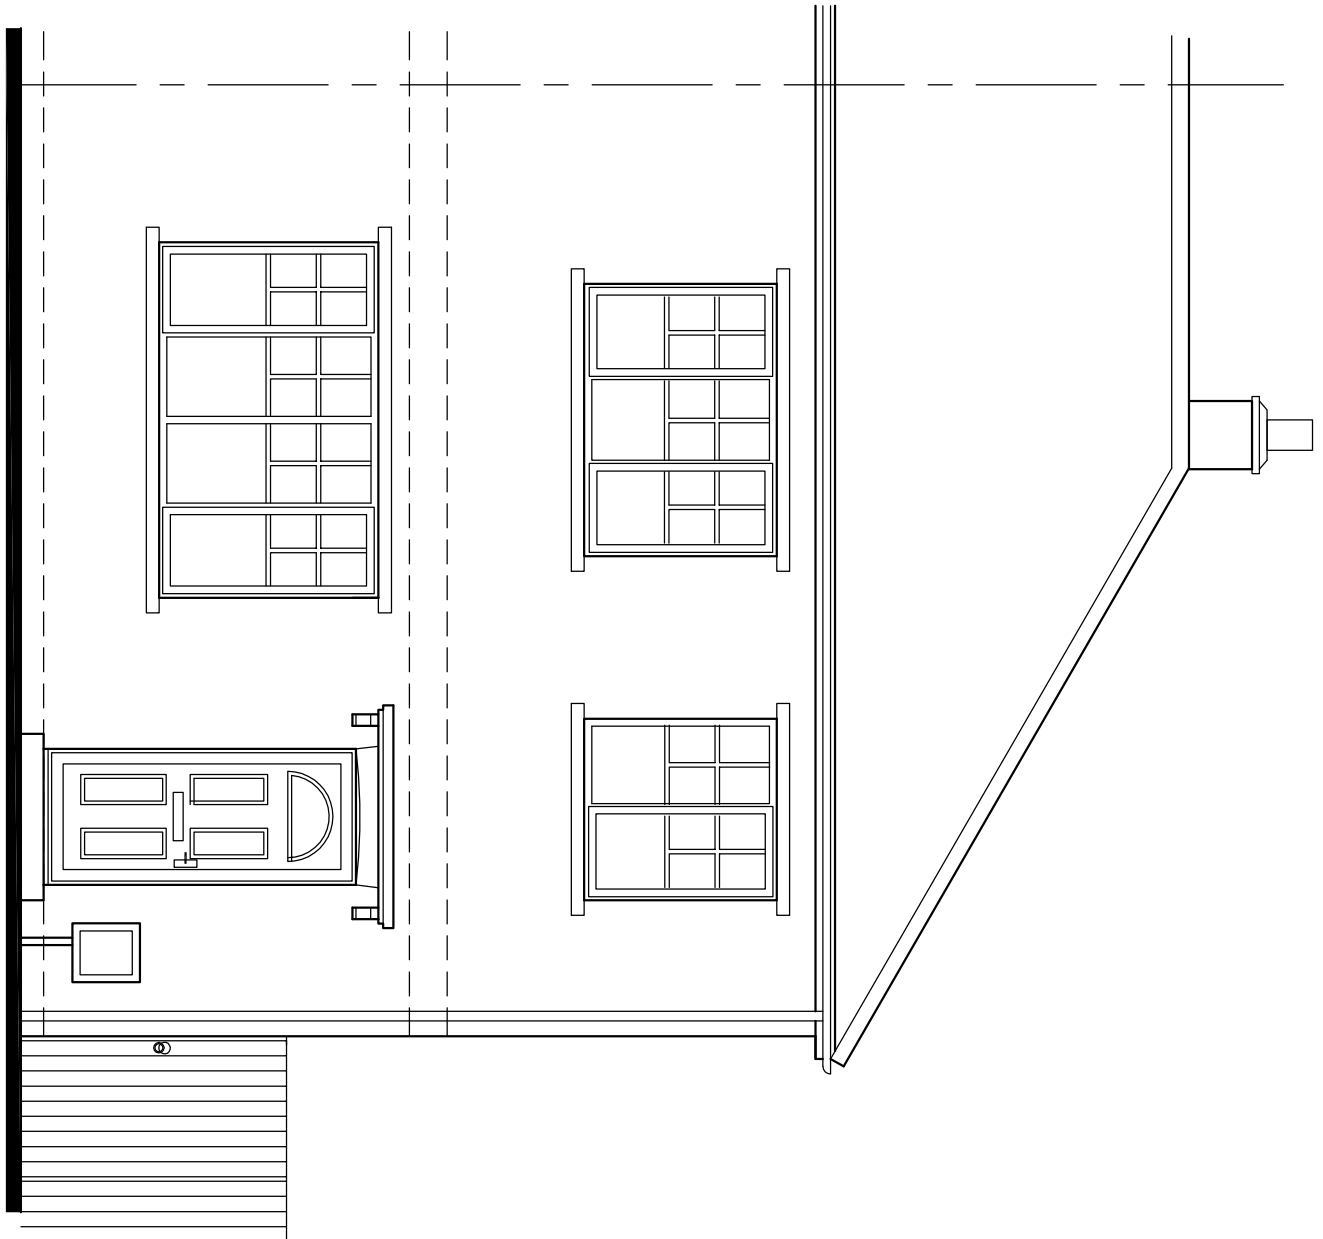


EXISTING FRONT ELEVATION

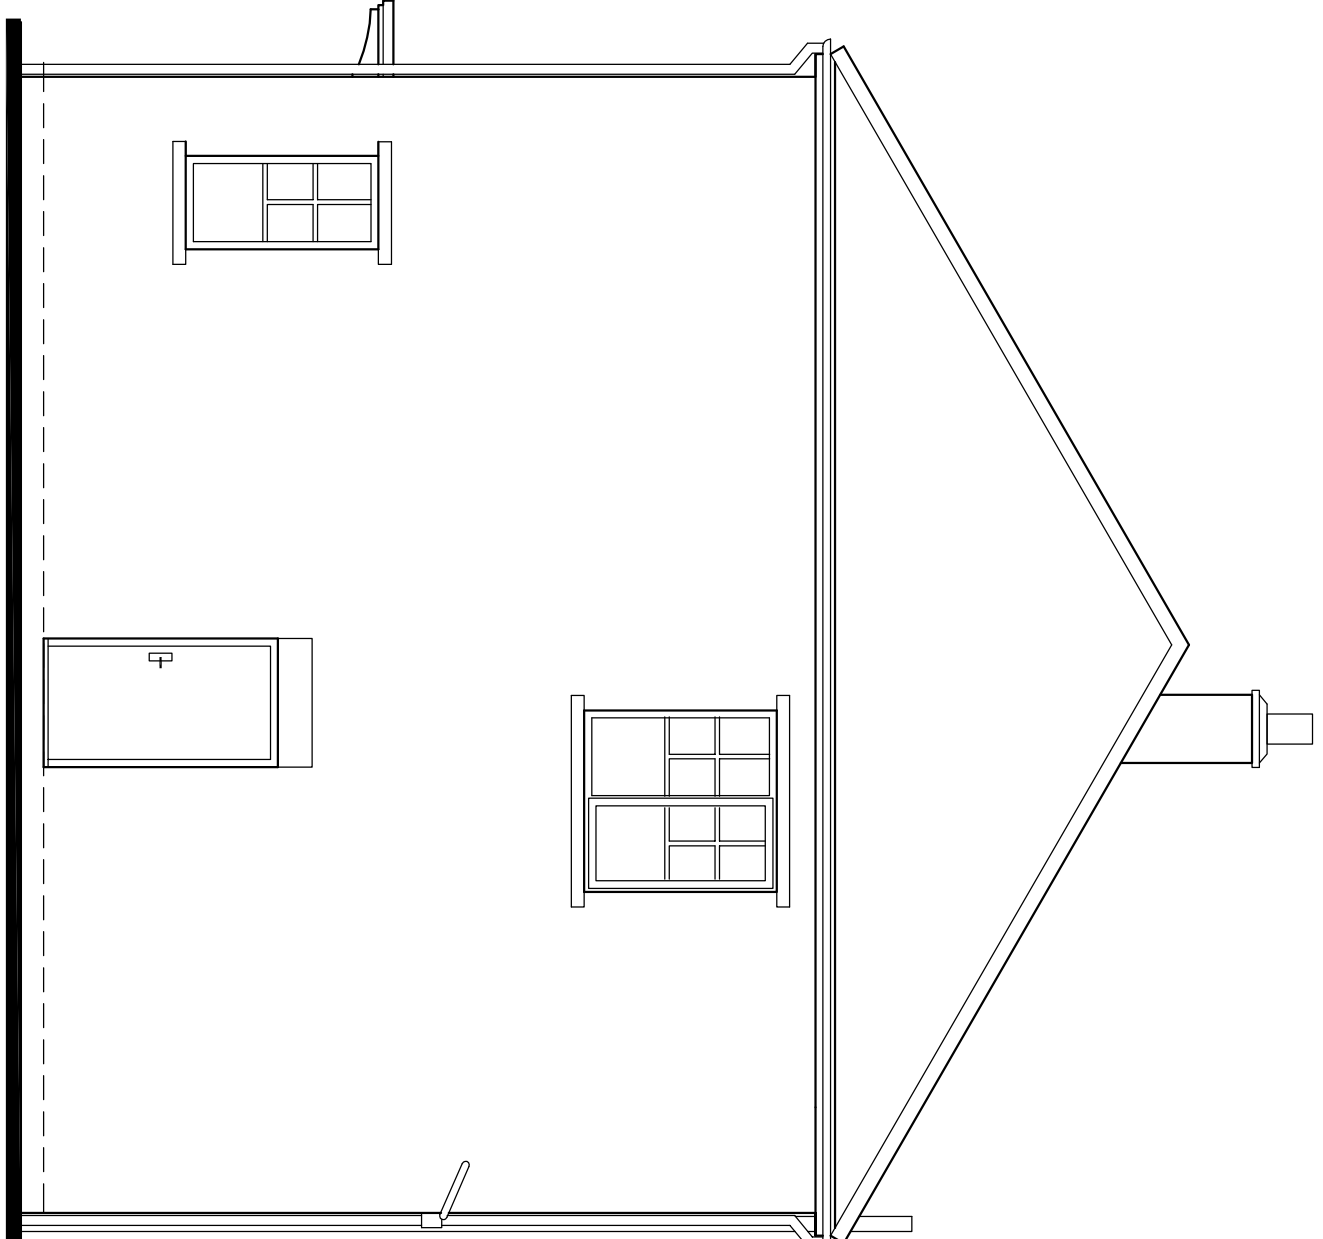


EXISTING SIDE ELEVATION

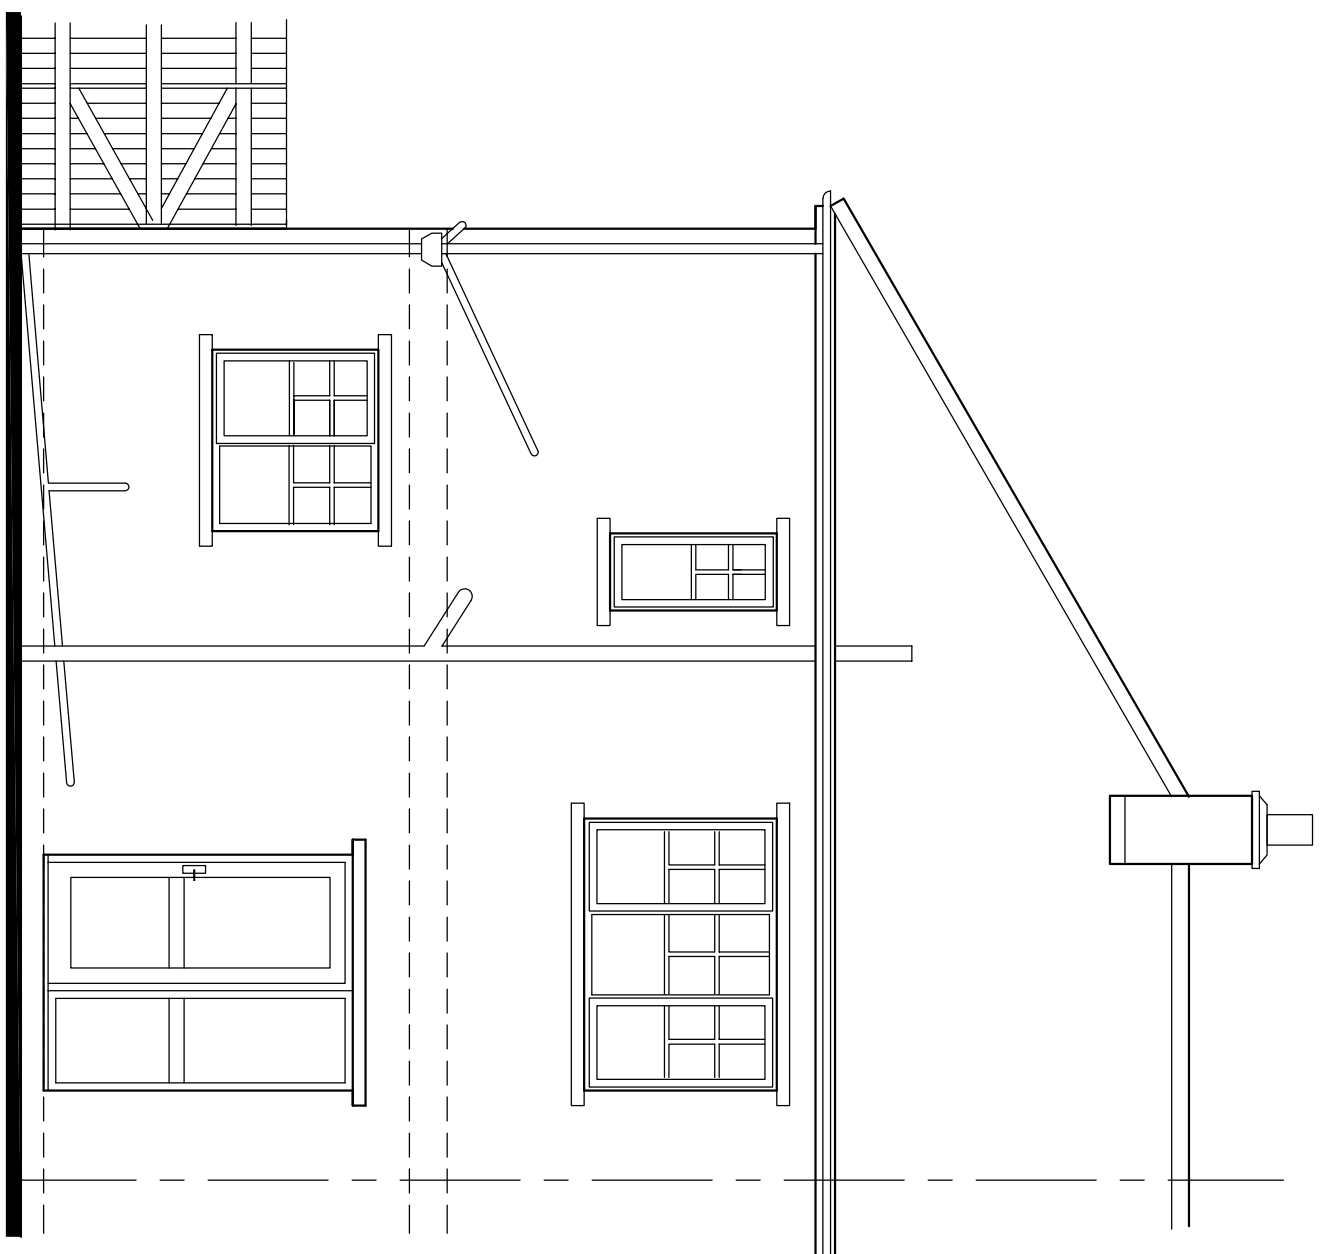

EXISTING REAR ELEVATION

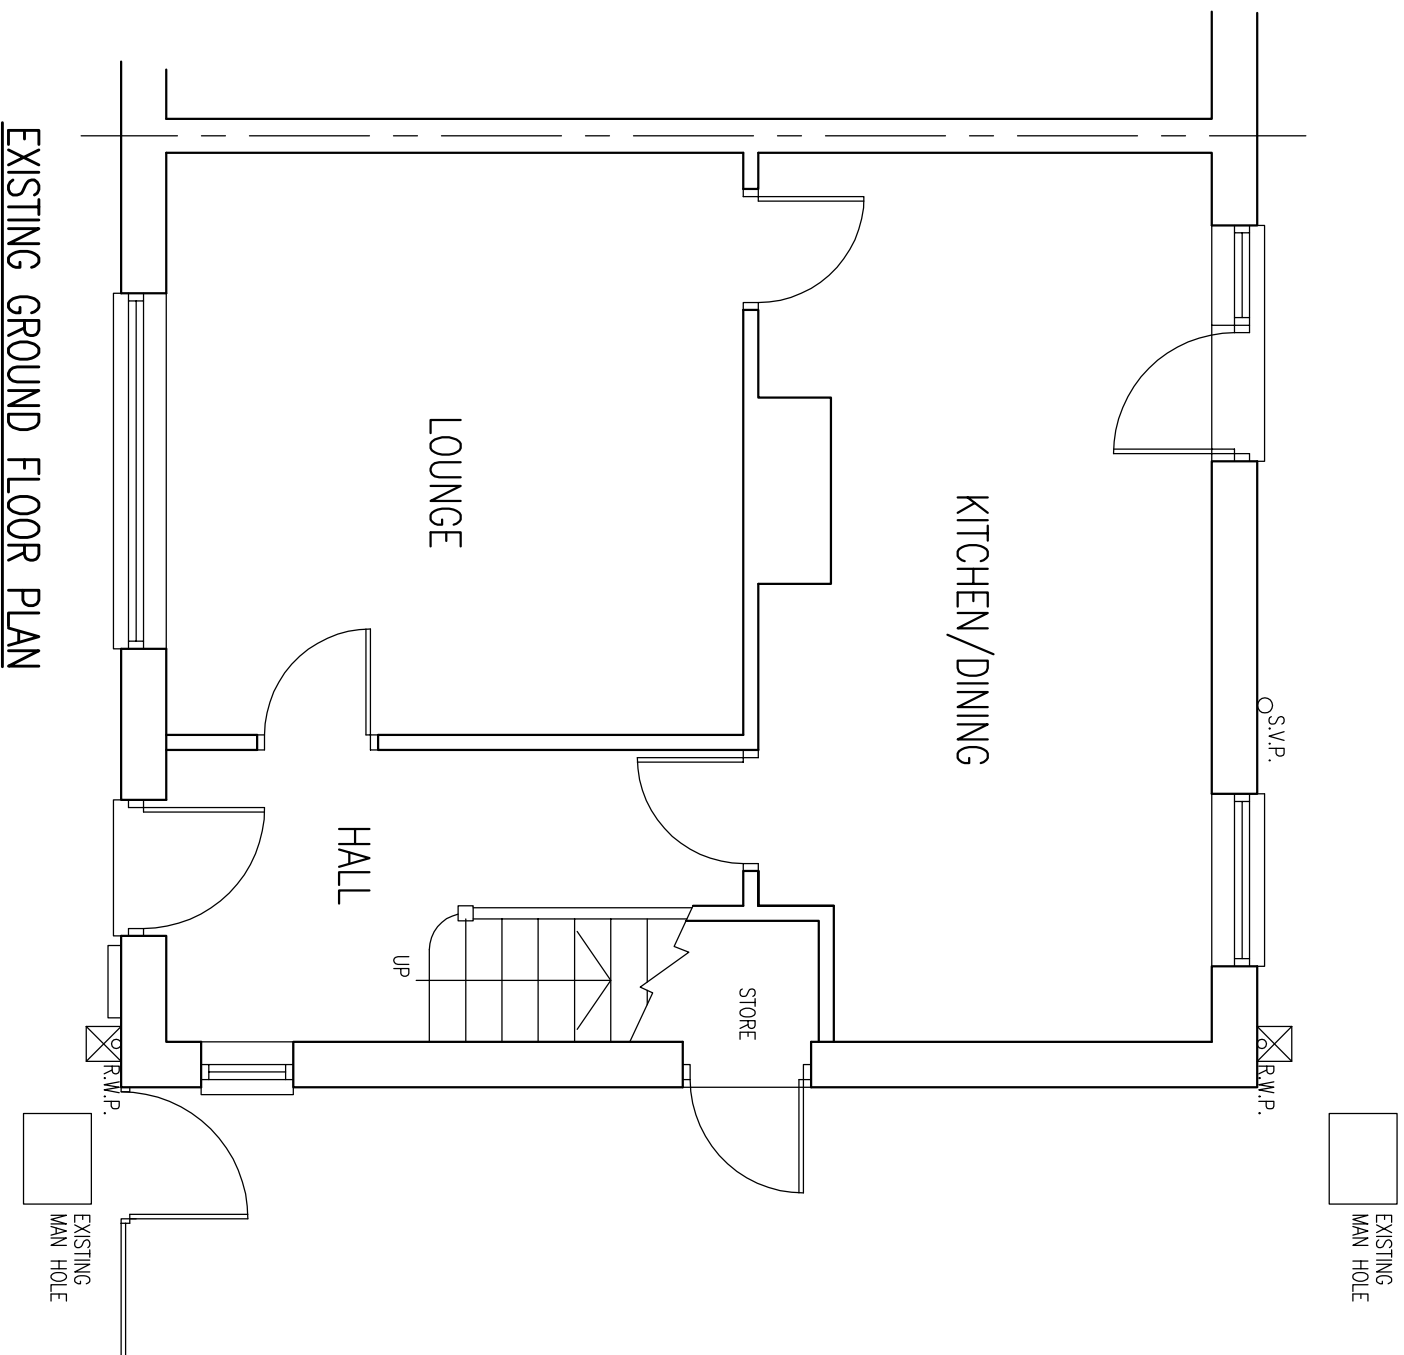

EXISTING GROUND FLOOR PLAN

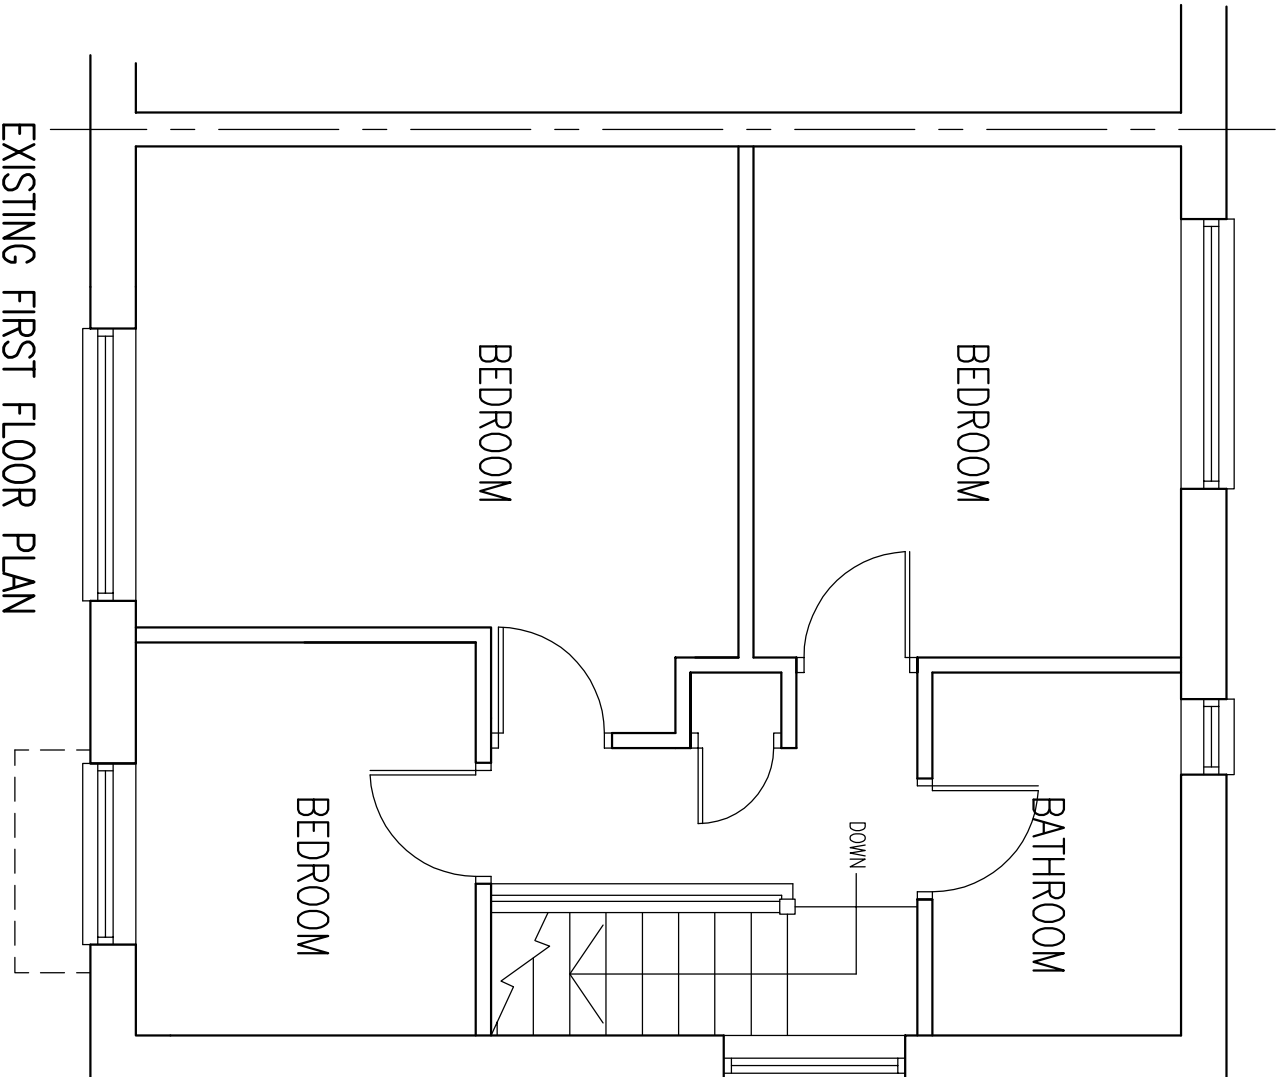

EXISTING FIRST FLOOR PLAN

ALL MEASUREMENTS TO BE CHECKED BY BUILDER/CLIENT ONSITE ANY DISCREPANCIES IN THE DRAWING SHOULD BE REPORTED TO THE ARCHITECT IMMEDIATELY G. R. HENDERSONS ACCEPT NO LIABILITY FOR THE ACCURACY OF MEASUREMENTS/DRAWINGS FROM THIRD PARTIES USE FIGURED DIMENSIONS ONLY									
0	22/12/20	HW			ISSUED FOR APPROVAL		GRH		
REV	DATE	BY			APPROVED		COND		APPRO

G.R. HENDERSON ARCH. DESIGN ARCHITECTURAL DESIGN CONSULTANT 20 COMWY ROAD, REDDLE, CHESHAM, N10 2BN TEL: 01642 278640 FAX: 01642 278640				JOHN & LAURA TOPCLIFFE 59 IONA ROAD, JARROW NE32 4HY, 07881 278092			
PROJECT: PROPOSED TWO STOREY SIDE EXTENSION				TITLE: EXISTING PLANS AND ELEVATIONS			
DRAWN: L.W.	CHECKED: G.R. HENDERSON	APPROVED:		SCALE & SIZE: 1:50 @ A1	DATE: 22/12/20	DRAWING STATUS:	
DRAWING NO: 01				REV: 0			