


BLOCK/SITE PLAN
AREA 36m x 36m
SCALE 1:200 on A4
CENTRE COORDINATES: 432549, 563880

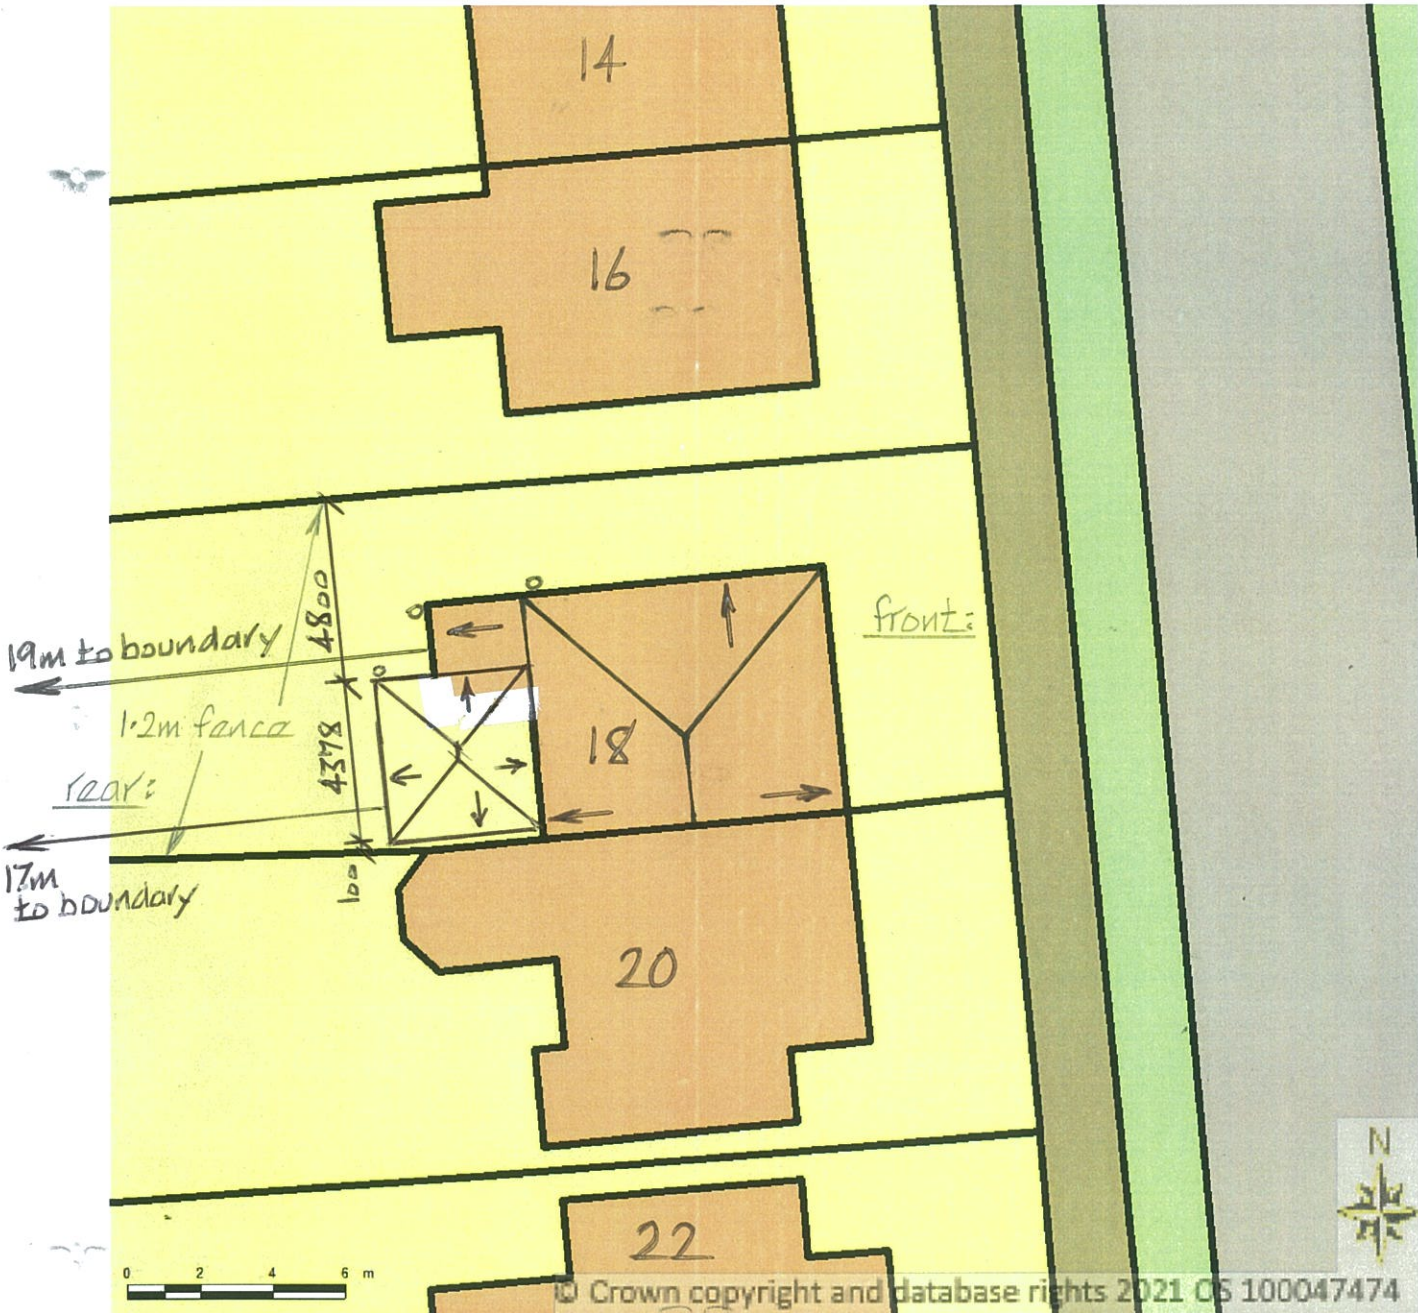

Supplied by Streetwise Maps Ltd
www.streetwise.net
Licence No: 100047474
28/06/2021 14:10:34

Proposed Site Plan: (roof plan)

18 York Avenue
NE32 5LT