


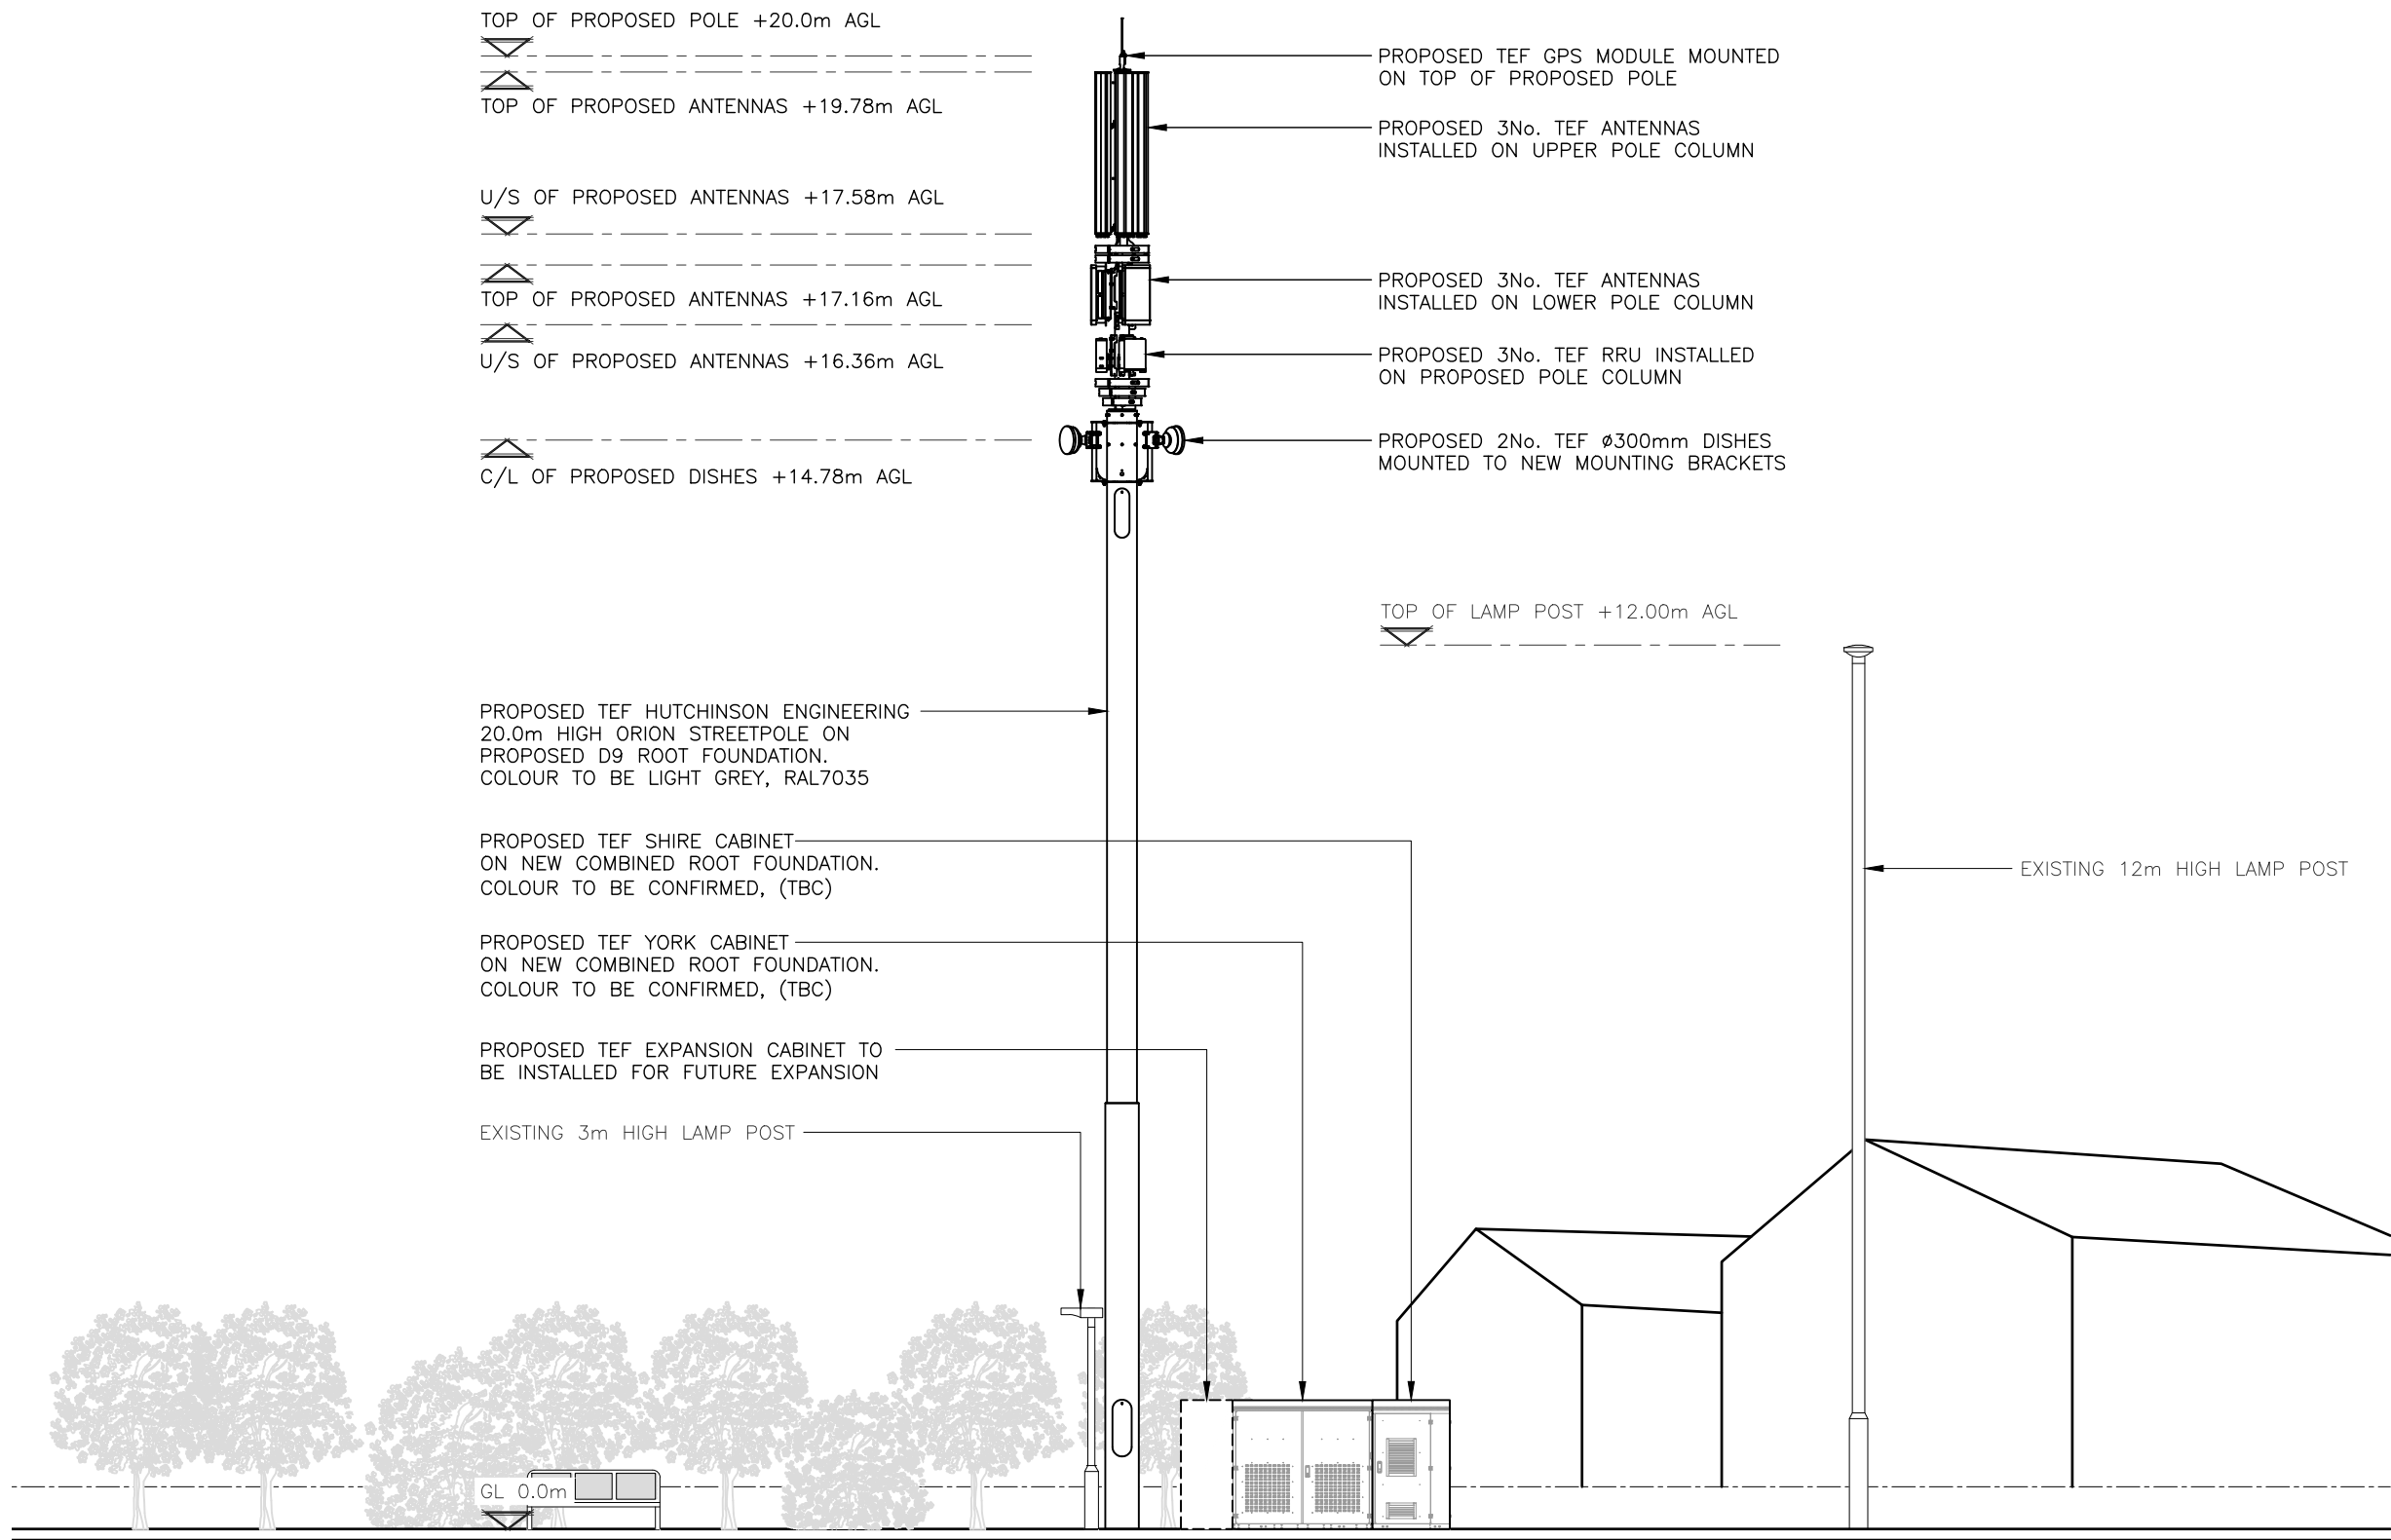

PROPOSED NORTHEAST ELEVATION
(1:100)

The drawings comply with TEF Standard ICNIRP guidelines.
Designed in accordance with TELEFONICA document: UKDBS 0700

ALL DIMENSIONS ARE IN mm UNLESS NOTED OTHERWISE

N.G.R | E: 436312 | N: 567457

NOTES:

A	Issued for Approval	CDN	AS	21.04.21
REV	MODIFICATION	BY	CH	DATE



WHP Telecoms Ltd
Faraday Court
401 Faraday Street
Birchwood Park
Warrington WA3 6GA
Tel: 01925 424100 Fax: 01925 424101
e-mail: info@whptelecoms.com



CORNERSTONE - BEACON

Cell Name		Opt.
MILE END ROAD		-
Cell ID No		
CORNERSTONE	TEF	VF
30380200	91349	-

Site Address / Contact Details		
MILE END ROAD THE LAWE SOUTH SHIELDS NE33 2EB		

Drawing Title: PROPOSED SITE ELEVATION		
Purpose of issue: PLANNING		Dwg Rev:
Drawing Number: 300		A
Surveyed By: SP	Original Sheet Size: A3	Pack Issue:
Drawn: CDN	Date: 21.04.21	Checked: AS
Date: 21.04.21		A