


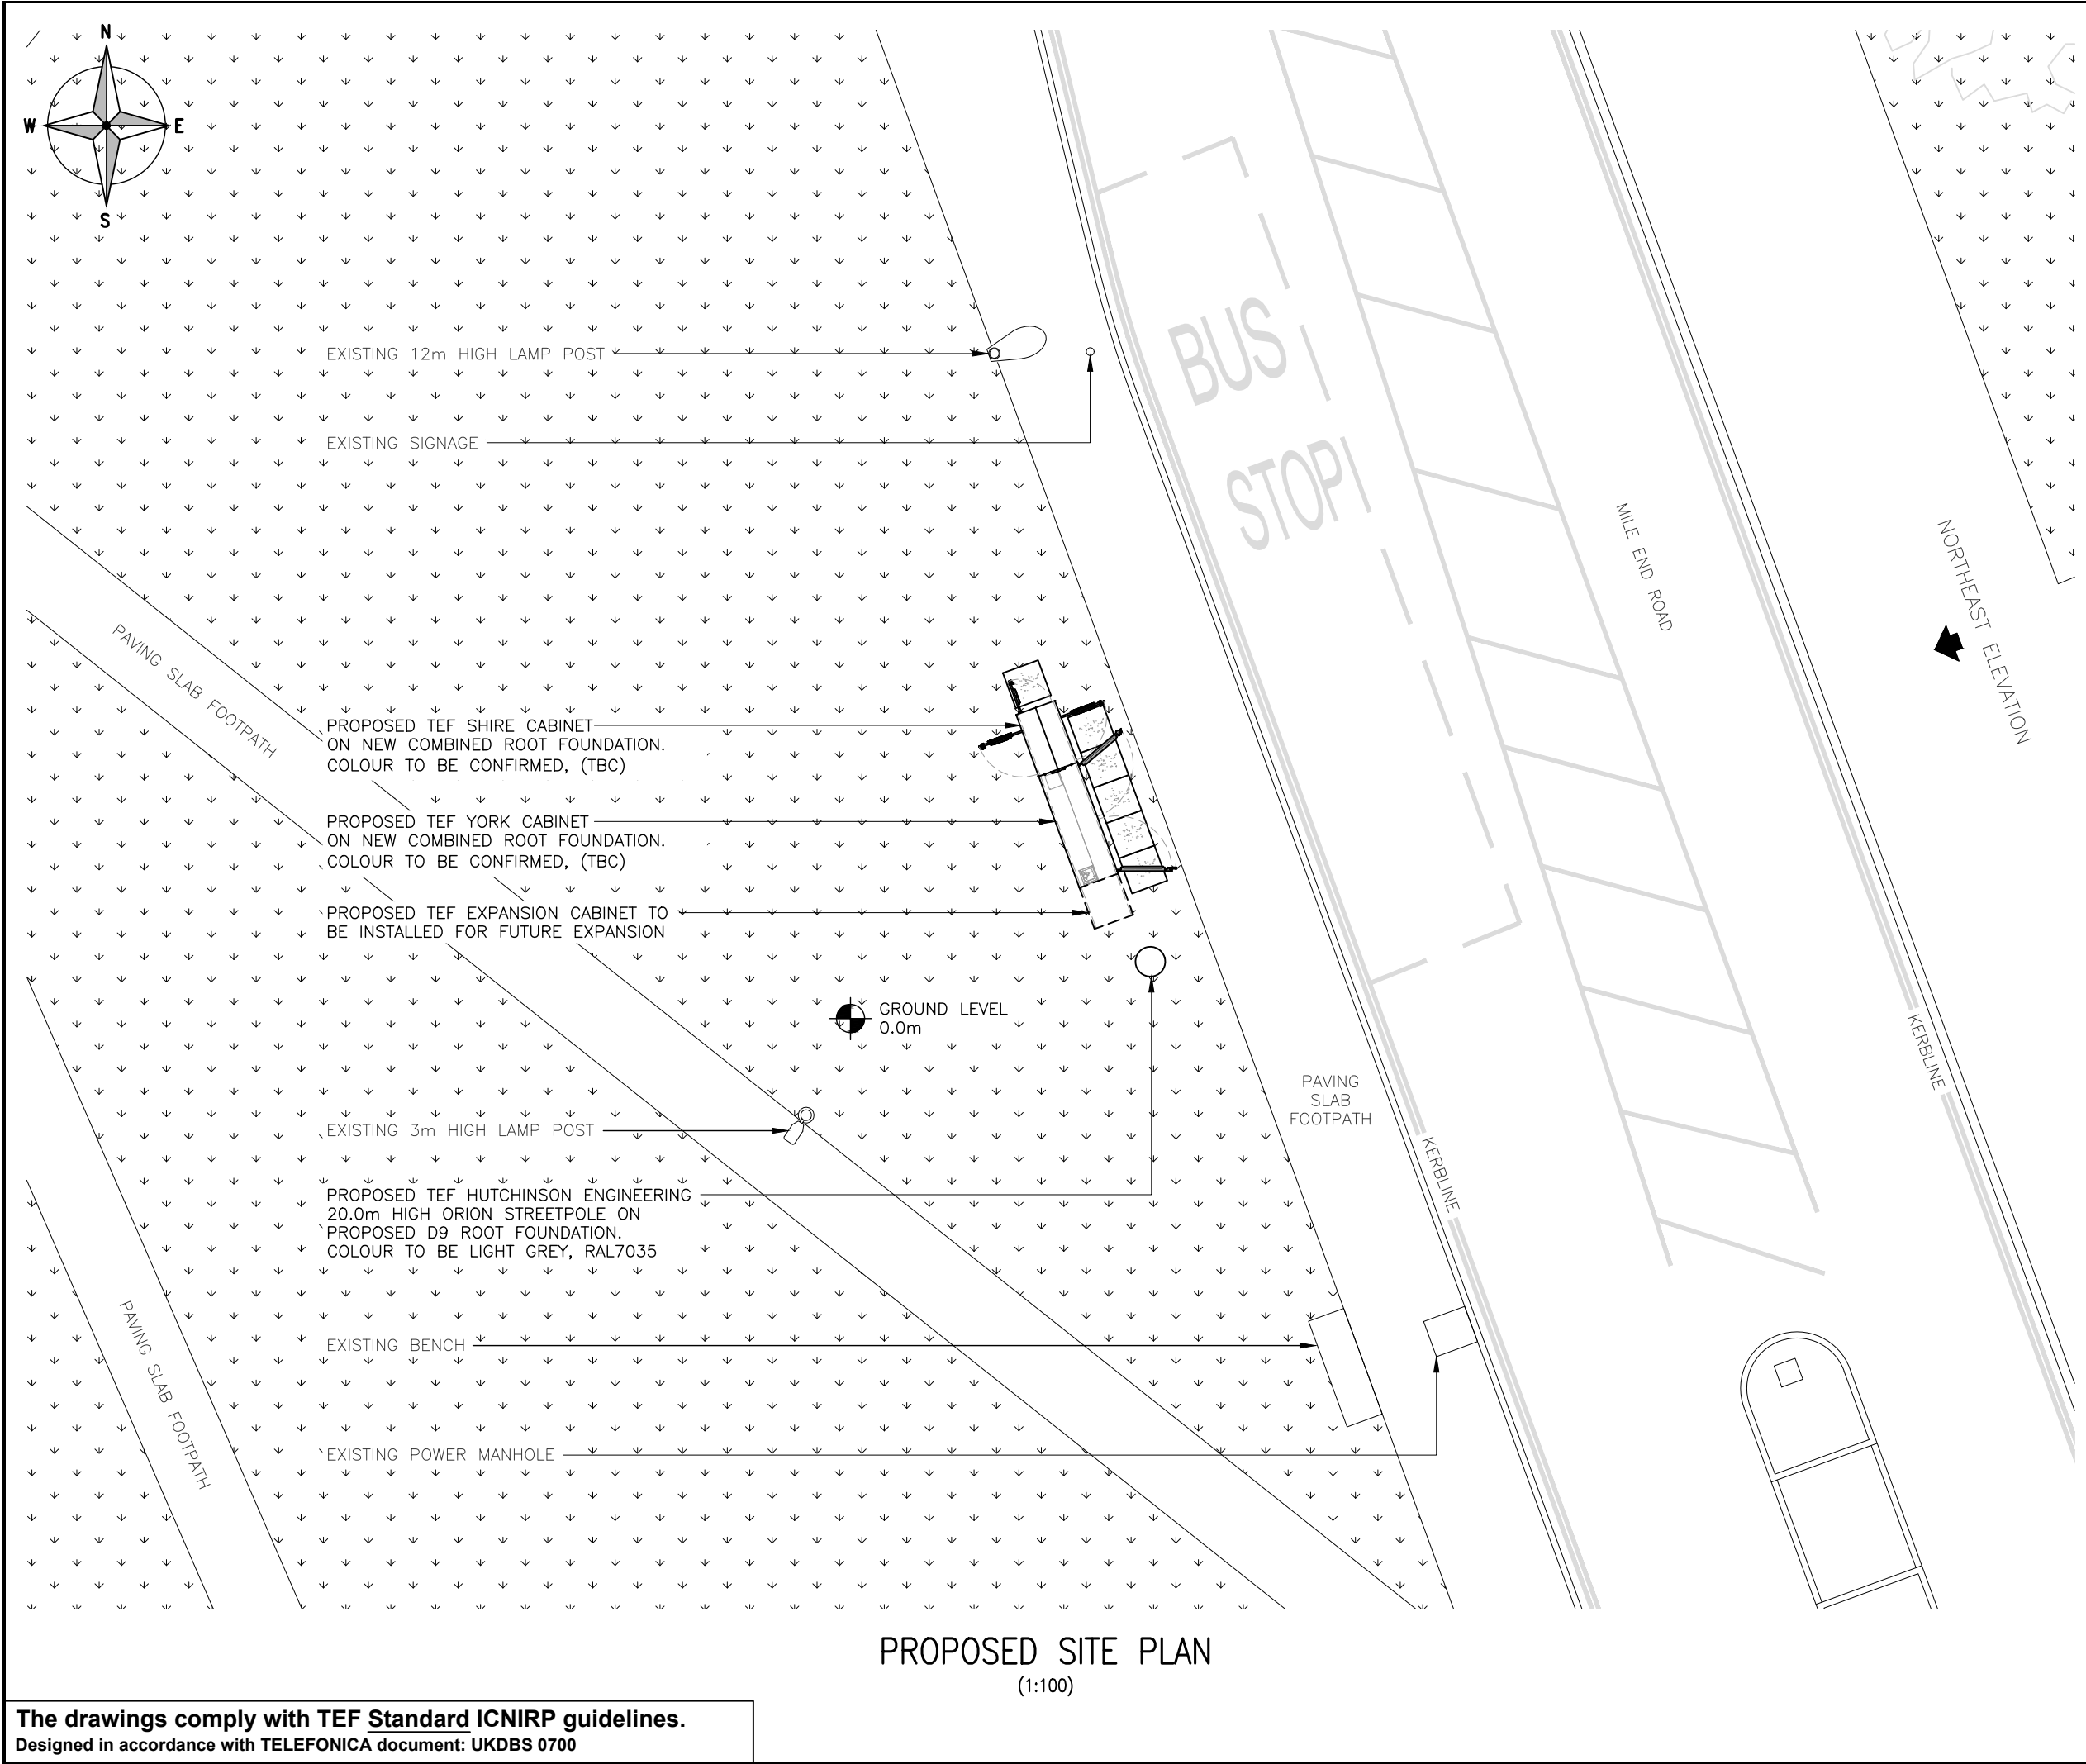

PROPOSED SITE PLAN
(1:100)

The drawings comply with TEF Standard ICNIRP guidelines.
Designed in accordance with TELEFONICA document: UKDBS 0700

ALL DIMENSIONS ARE IN mm UNLESS NOTED OTHERWISE

N.G.R

E: 436312

N: 567457

NOTES:

A	Issued for Approval	CDN	AS	21.04.21
REV	MODIFICATION	BY	CH	DATE



WHP Telecoms Ltd

Faraday Court
401 Faraday Street
Birchwood Park
Warrington WA3 6GA
Tel: 01925 424100 Fax: 01925 424101
e-mail: info@whptelecoms.com



CORNERSTONE - BEACON

Cell Name			Opt.
MILE END ROAD			-
Cell ID No			
CORNERSTONE	TEF	VF	
30380200	91349	-	
Site Address / Contact Details			
MILE END ROAD THE LAWE SOUTH SHIELDS NE33 2EB			

Drawing Title:
PROPOSED SITE PLAN

Purpose of issue:		PLANNING		Dwg Rev:
Drawing Number:		200		A
Surveyed By: SP		Original Sheet Size: A3		Pack Issue:
Drawn: CDN	Date: 21.04.21	Checked: AS	Date: 21.04.21	A