




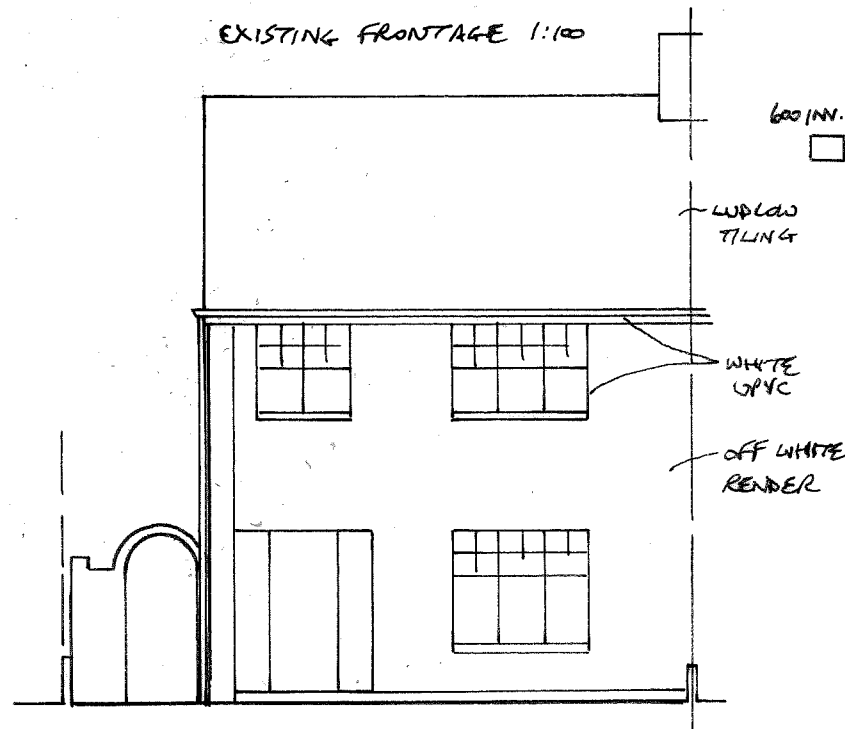


EXISTING GROUND FLOOR PLAN 1:100


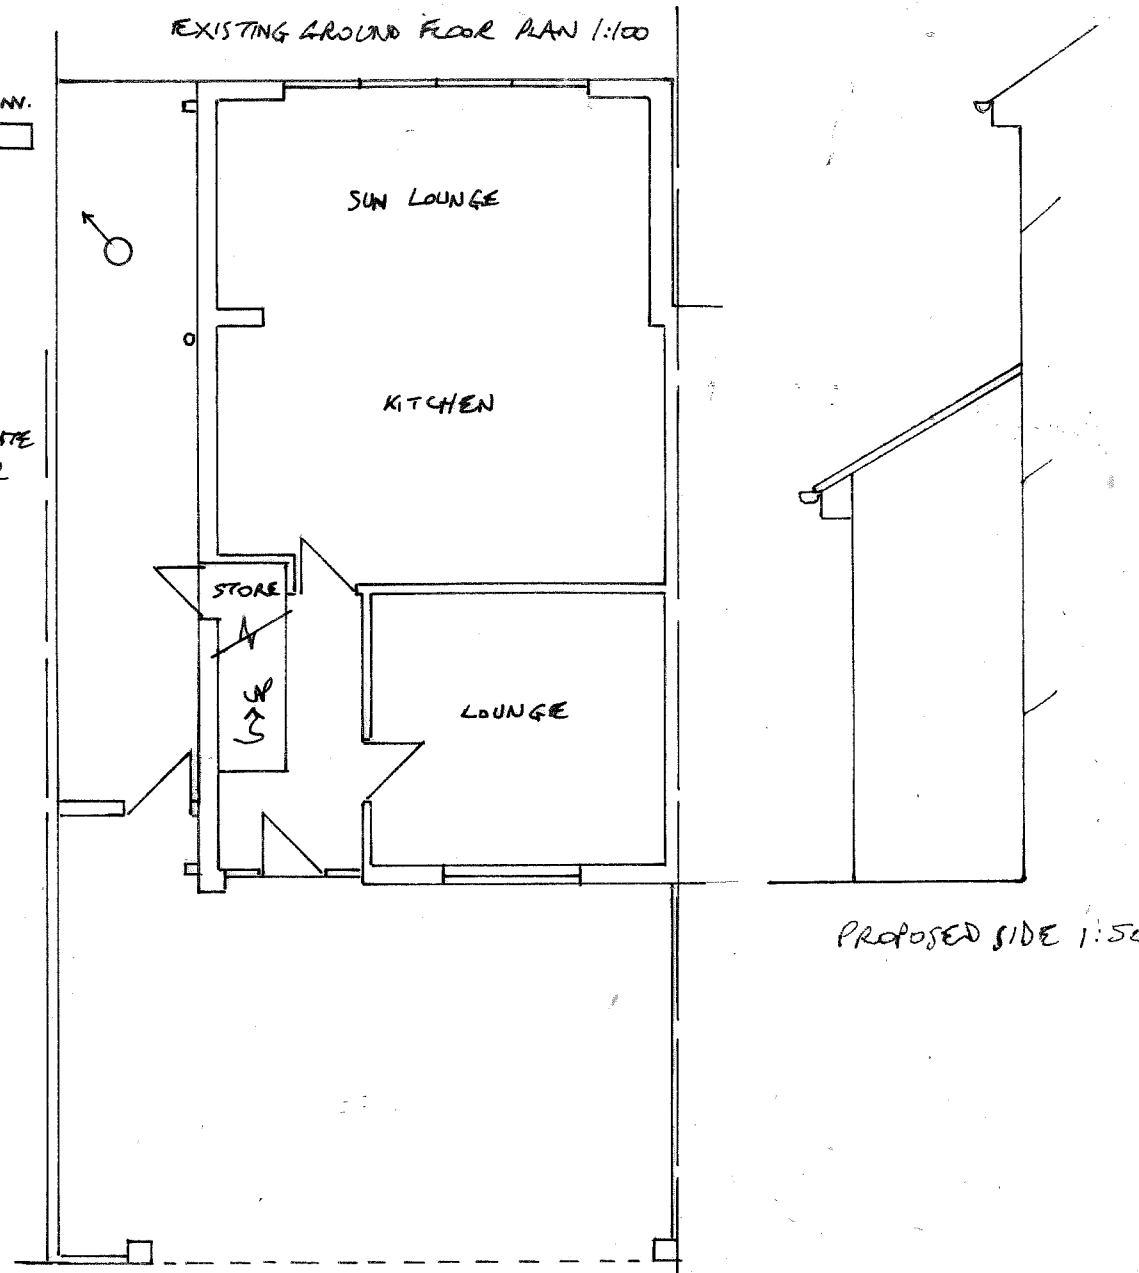


PROPOSED SIDE 1:50

PROPOSED EXTENSION TO 28 FARROW DRIVE, WHITBURN
FOR MR. & MRS. TUBBRIT
DRG NO 0790/2173/378

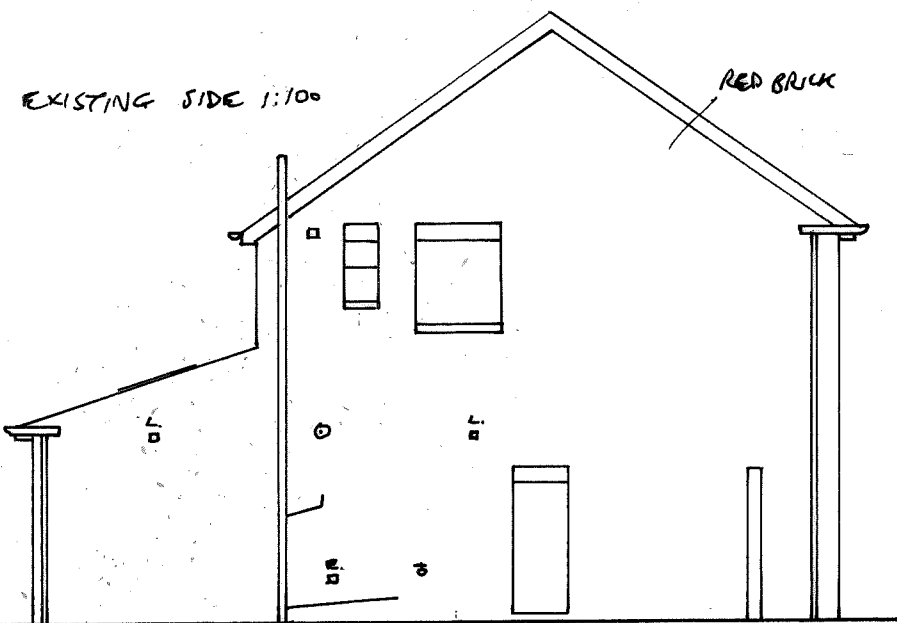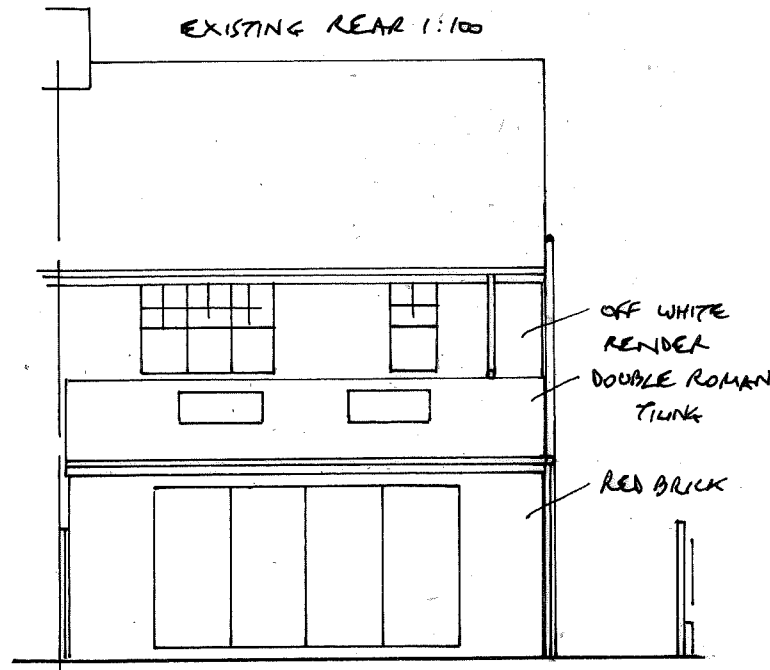

PROPOSED SIDE 1:100

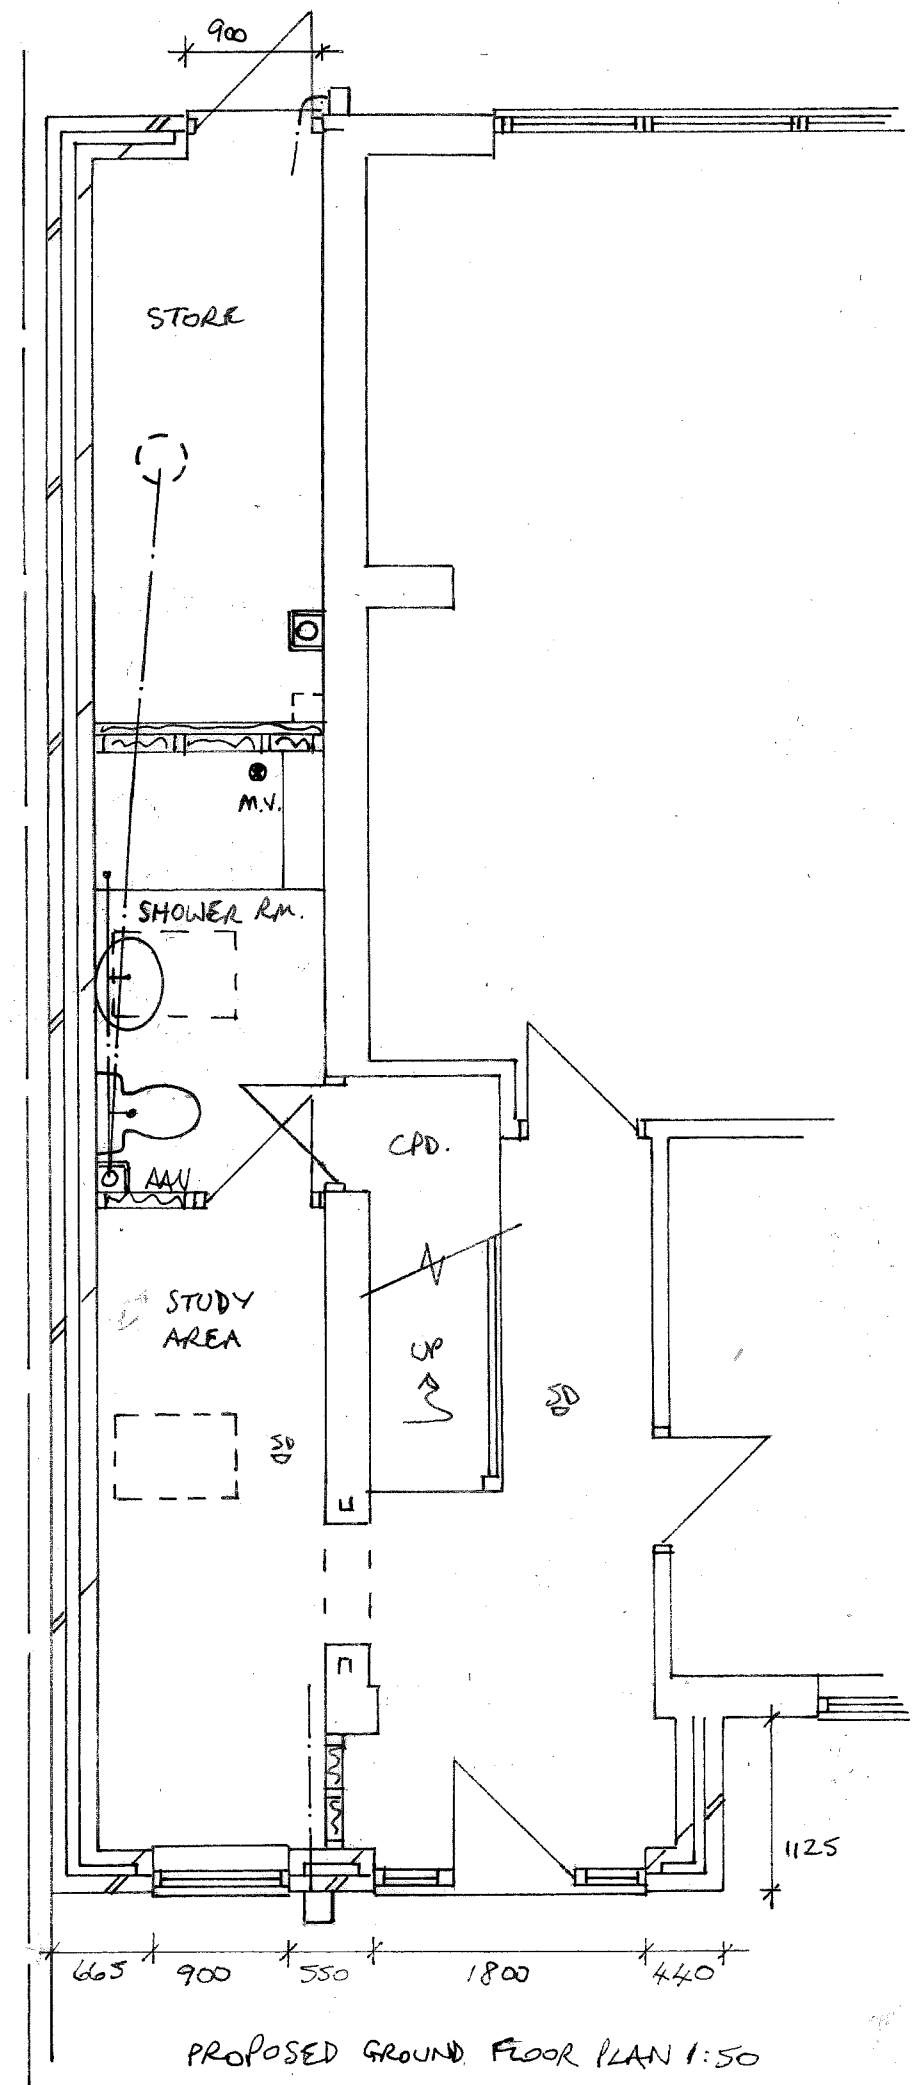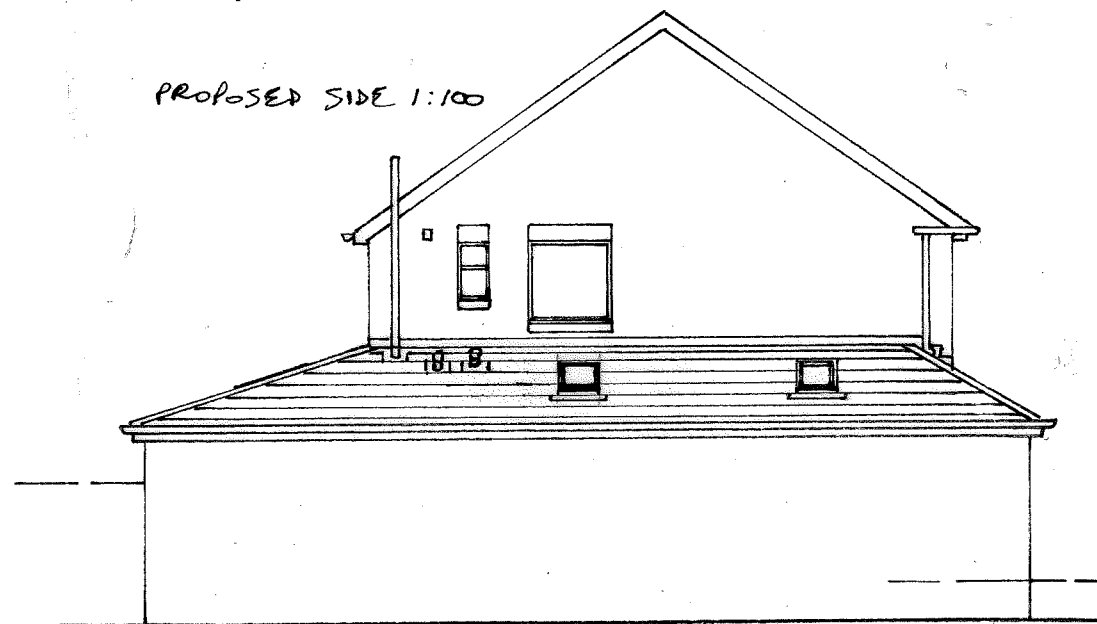

PROPOSED GROUND FLOOR PLAN 1:50