



Existing Site Plan  
Scale 1 : 100

New Metal Ramp from Double Doors

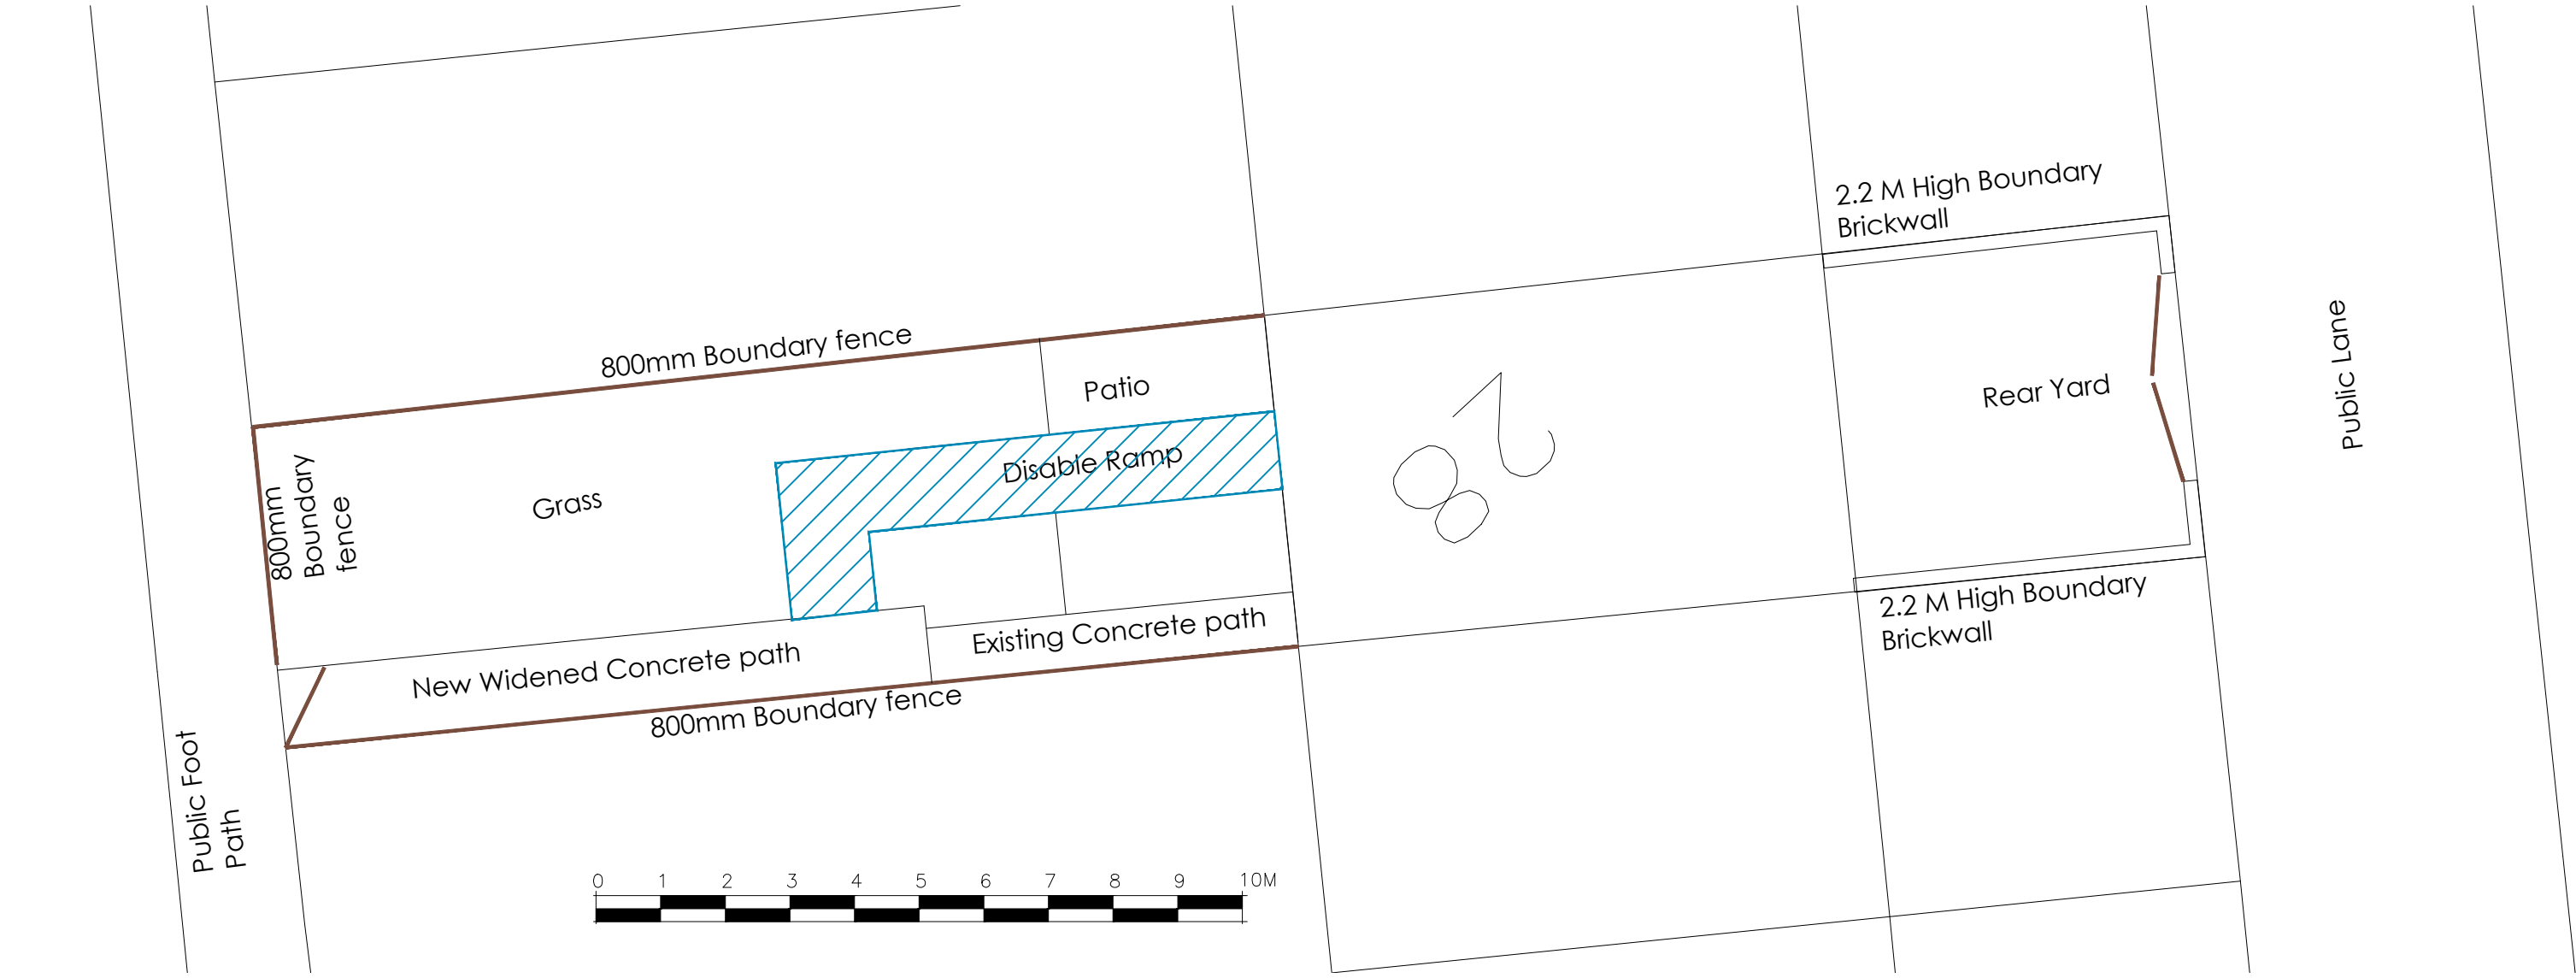

Proposed Site Plan  
Scale 1 : 100

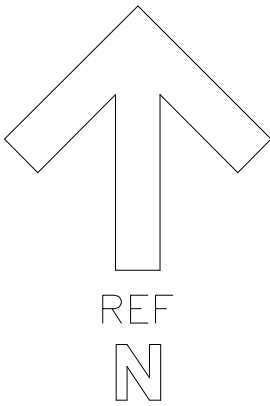

South Tyneside Council  
Economic Regeneration

David Cramond - Corporate Director  
Gordon House, Gordon Street, South Shields, Tyne & Wear, NE33 4JP  
Telephone: (0191) 427 1717 Fax: (0191) 455 7770

Project  
Adult Soical Care New Double Doors  
28 Geoffrey Street  
South Shields  
NE34 8RJ  
Drawing Title  
Site Plan

Drawn by	DC	Date	Nov 2021
Checked by	XX	Date	--/--
Scale	1:100	Size	A2

Project Code	AD 6733	Drawing Number	L(2-) 01
--------------	---------	----------------	----------