




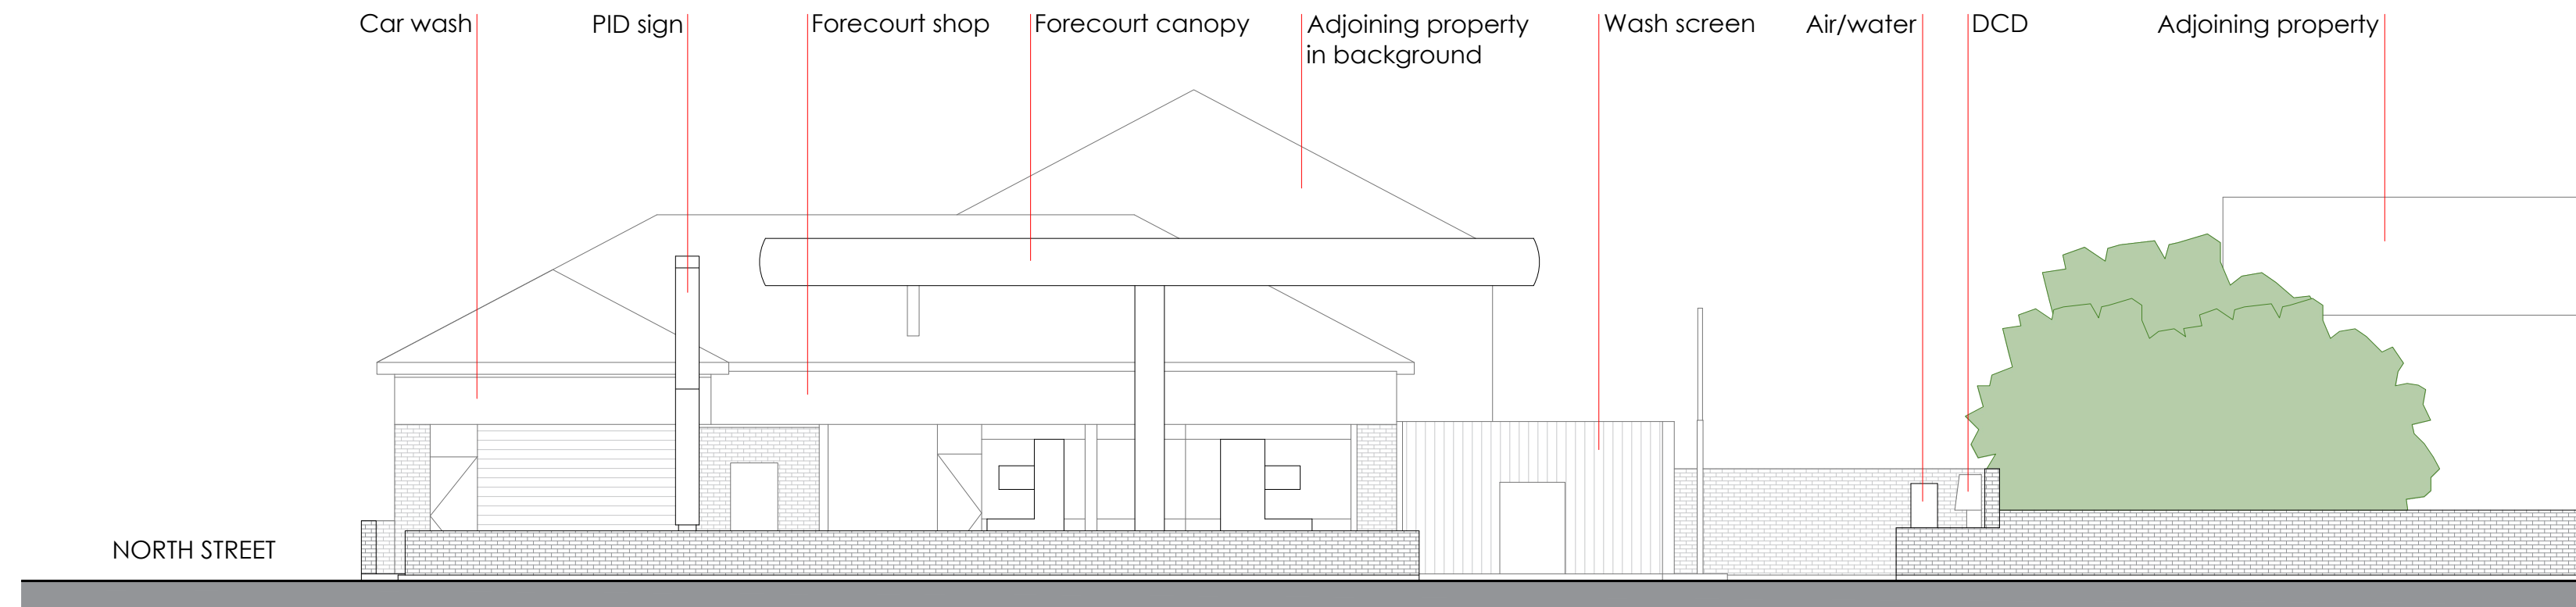


WEST ELEVATION 1:100

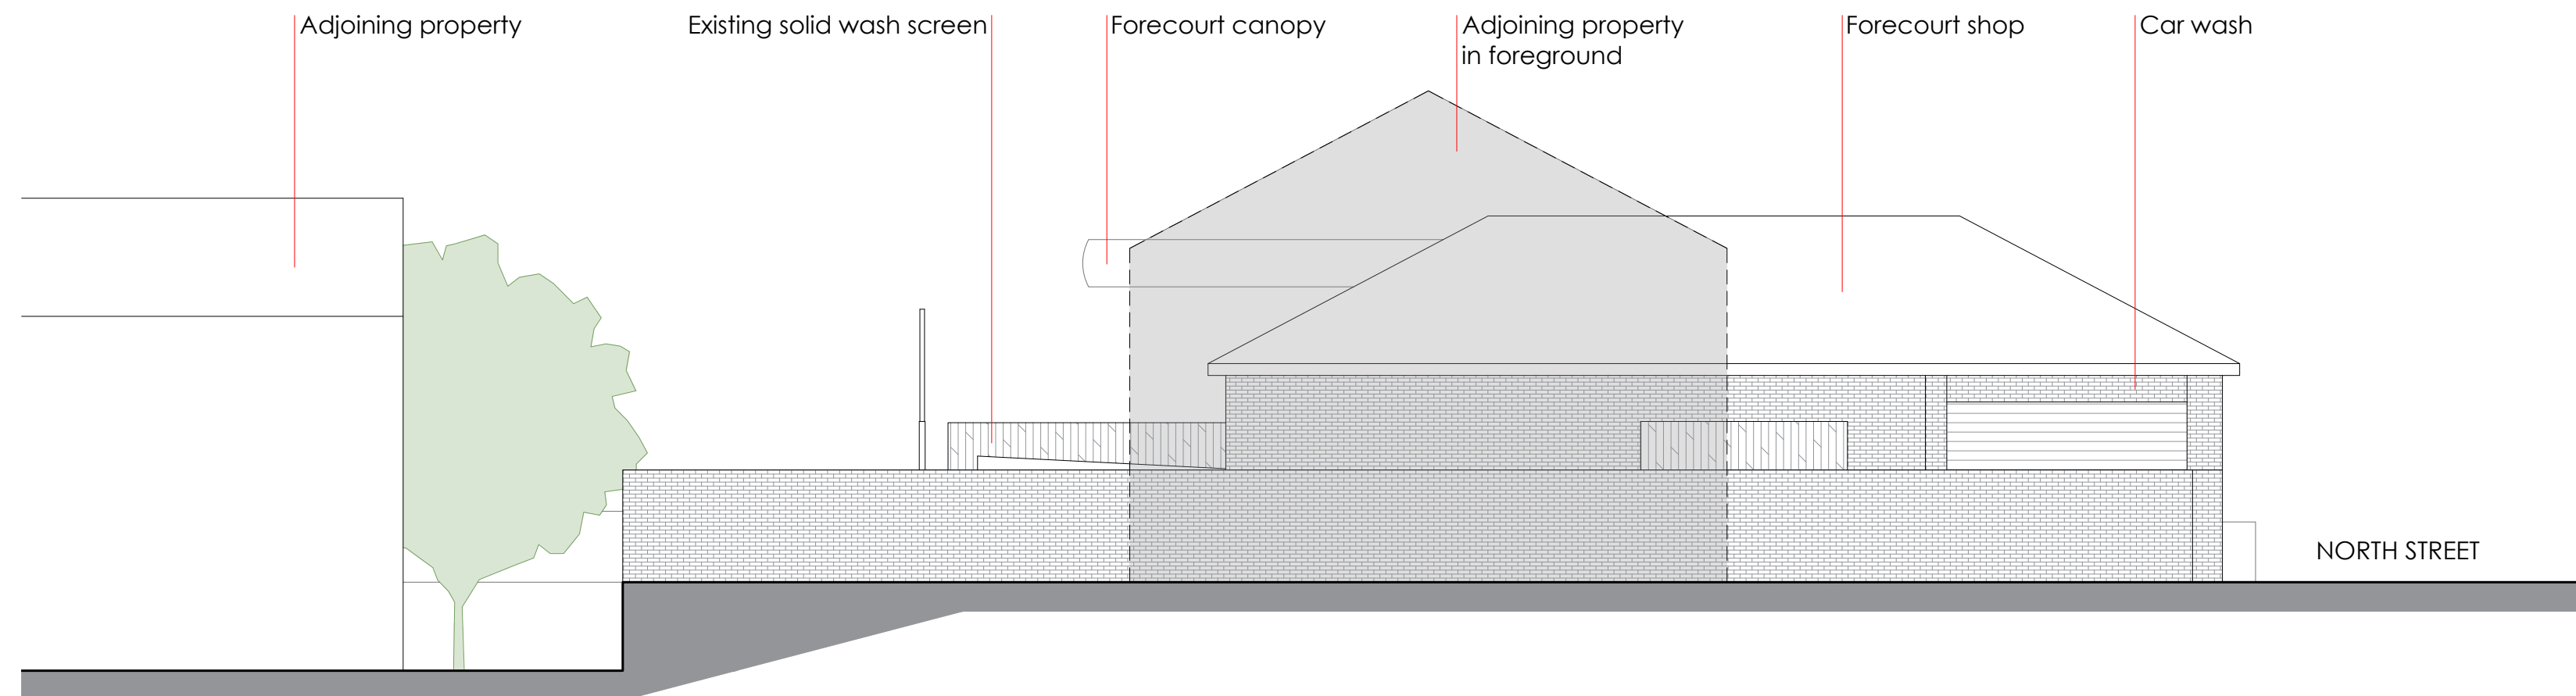

EAST ELEVATION 1:100

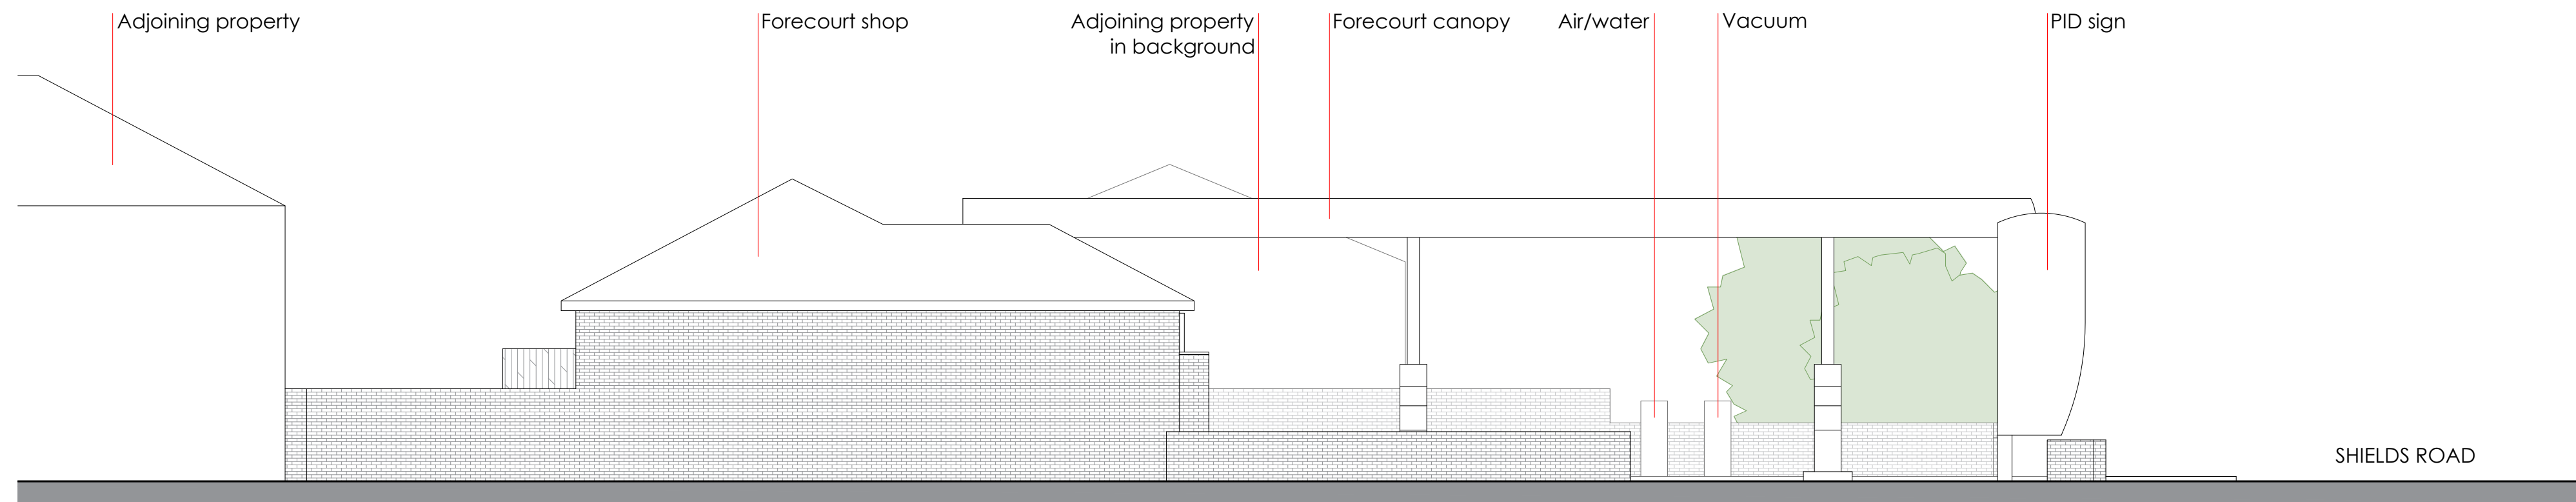

NORTH ELEVATION 1:100

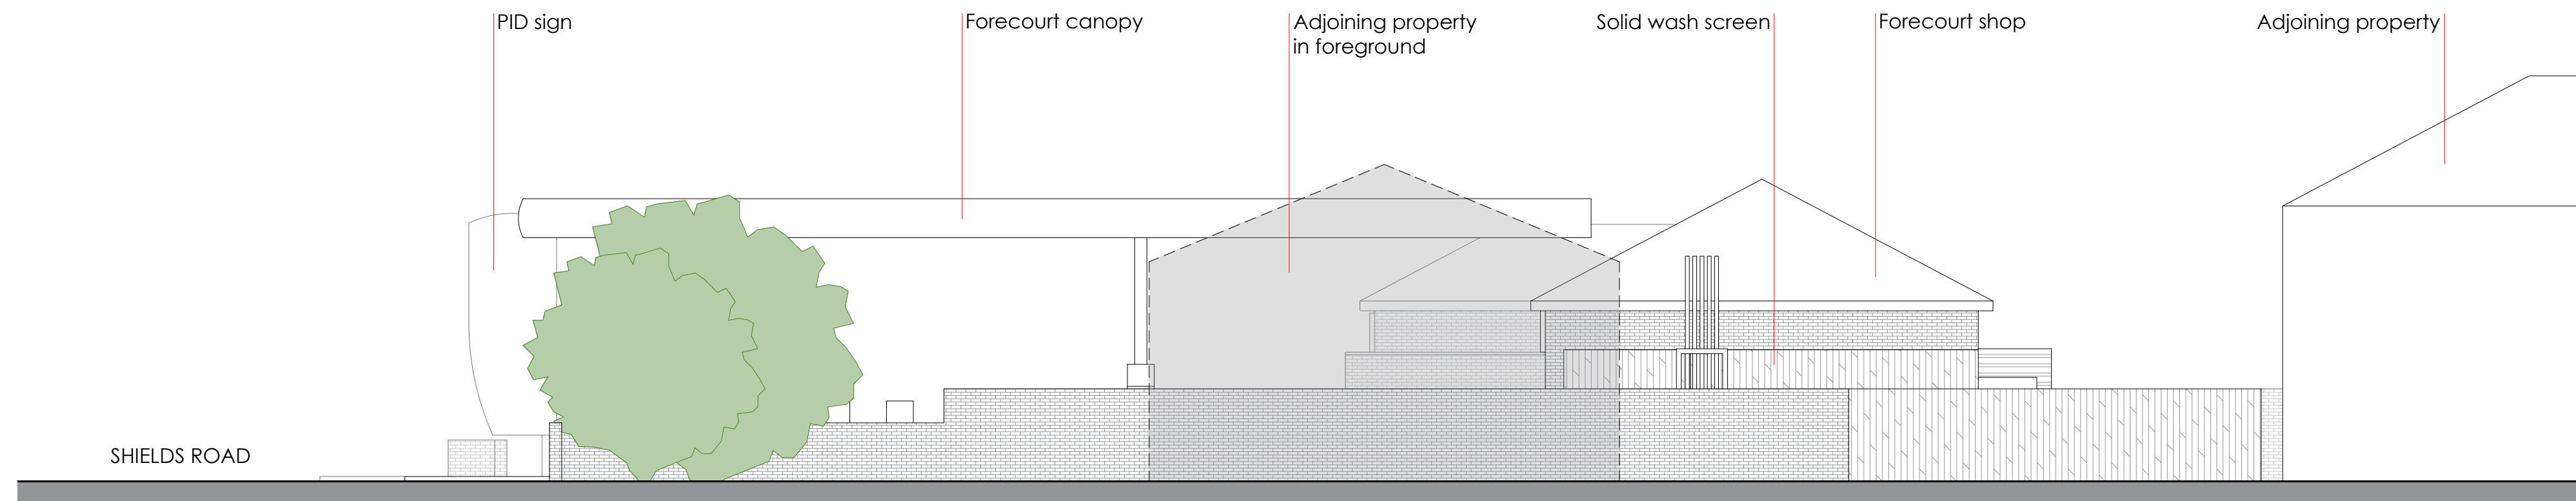


SOUTH ELEVATION 1:100

EXISTING ELEVATIONS

EAST ELEVATION

NORTH ELEVATION

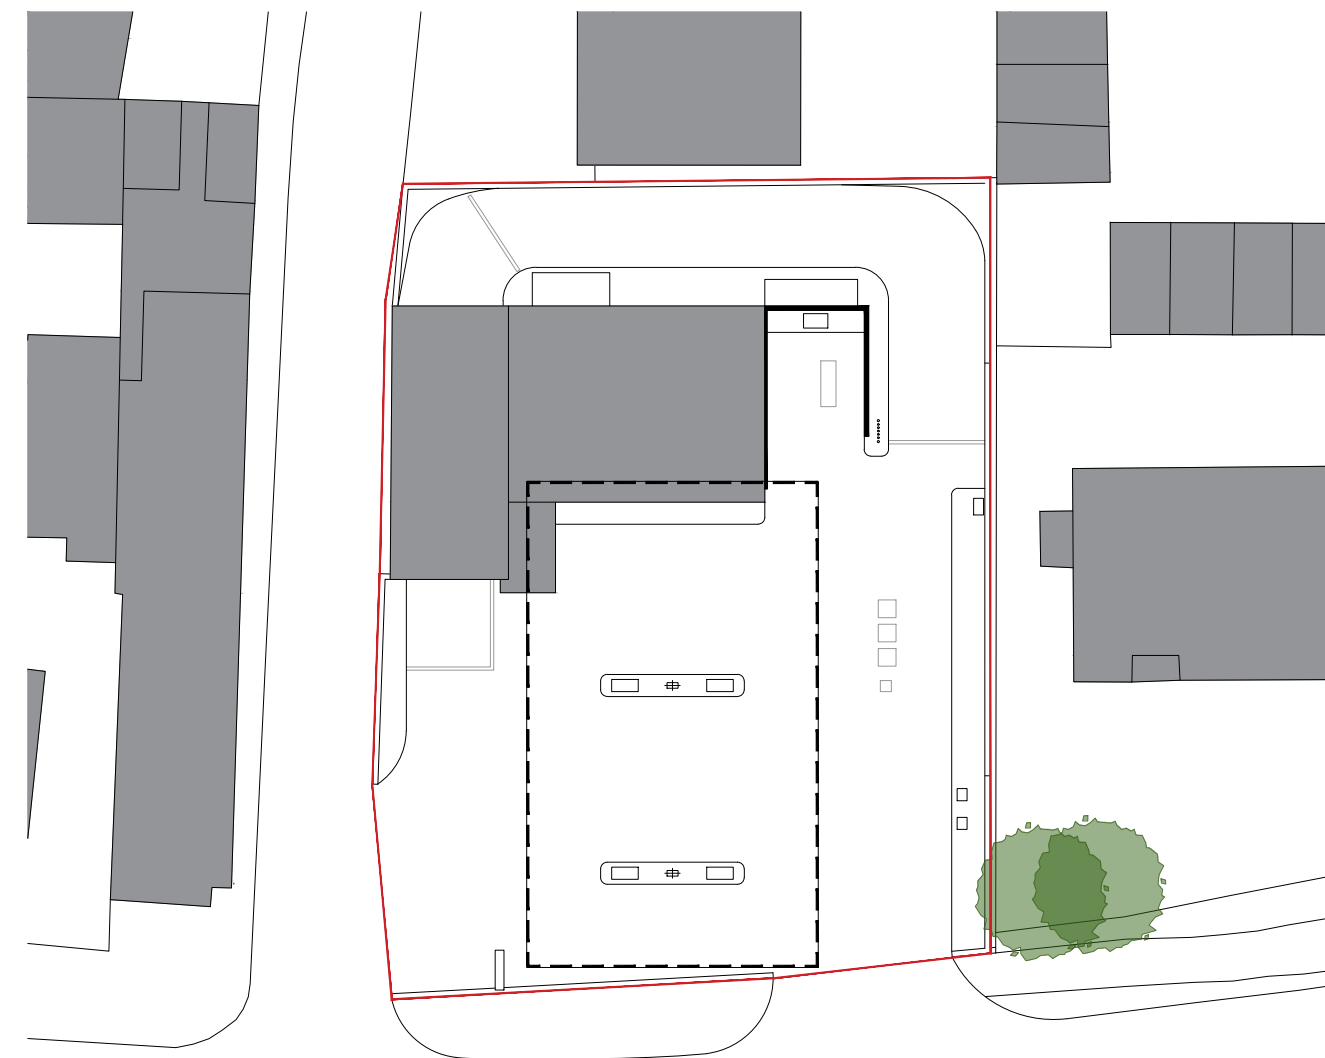

SOUTH ELEVATION

NOT TO SCALE

WEST ELEVATION

REVISIONS:

REV	NOTE	DATE
-----	------	------

NOTES:

Hard copy prints may not scale accurately. All levels are in metres and dimensions in millimetres and unless specified otherwise. To be read in conjunction with all other relevant drawings and specifications.

This site has not been surveyed and is based on data supplied by others. Whist effort is made accuracy cannot be guaranteed.

Local Planning Authority:
South Tyneside Council

PLANNING APPLICATION FS249 CLEADON 22

CLIENT **mfg**

PROJECT FORMATION OF 1 no. SELF-SERVICE CAR WASH BAY

ADDRESS CLEADON SERVICE STATION
SHIELDS ROAD
CLEADON
SUNDERLAND, SR6 7PQ

TITLE EXISTING ELEVATIONS

SCALE	1:100 @ A1	JOB NO	21914-61
-------	------------	--------	----------

DRAWN	FE	DWG NO	PA03
-------	----	--------	------

DATE	05/01/2022	REVISION	DATE
------	------------	----------	------

ADCOCK ASSOCIATES

8th House, Benningham Road, Shildon-upon-Avon CV37 0AQ
+44(0)1799 414202 enquiries@adcockassociates.co.uk

DESIGN ARCHITECTURE PROJECT MANAGEMENT

