



All dimensions to be checked on site.
Do not scale from this drawing, work to figured dimensions only.
Any omissions or discrepancies shall be reported to Colling Morris.

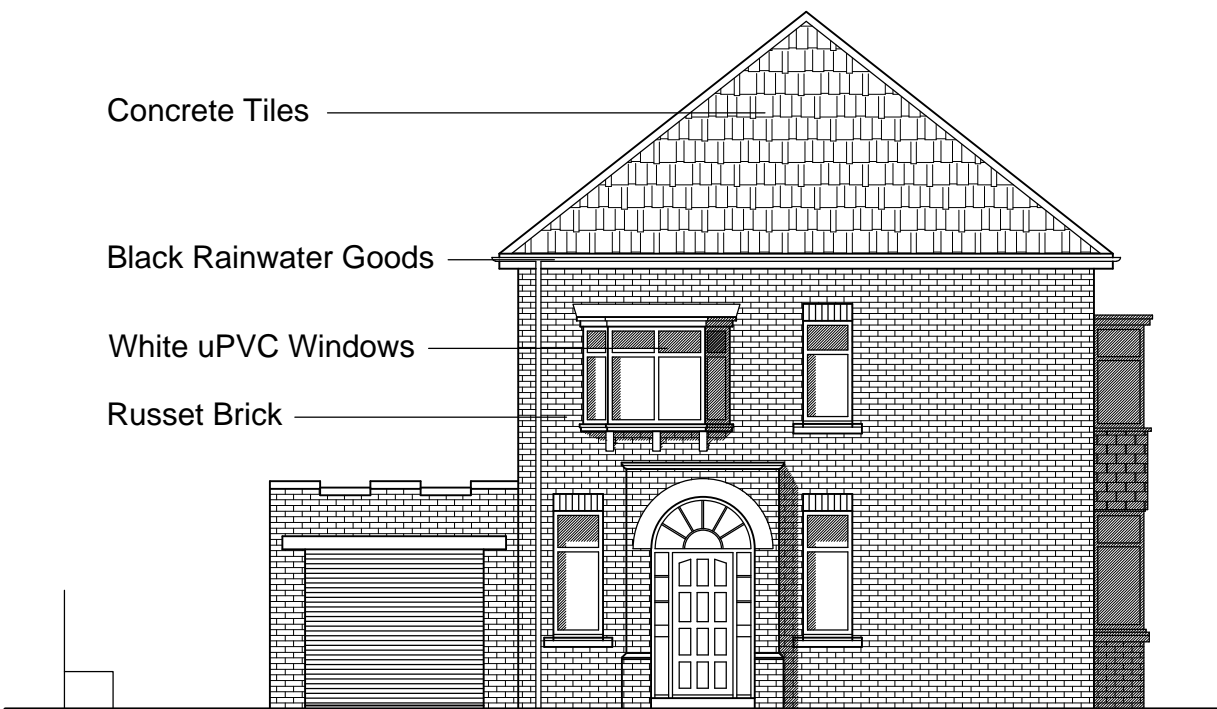


WEST ELEVATION




SOUTH ELEVATION

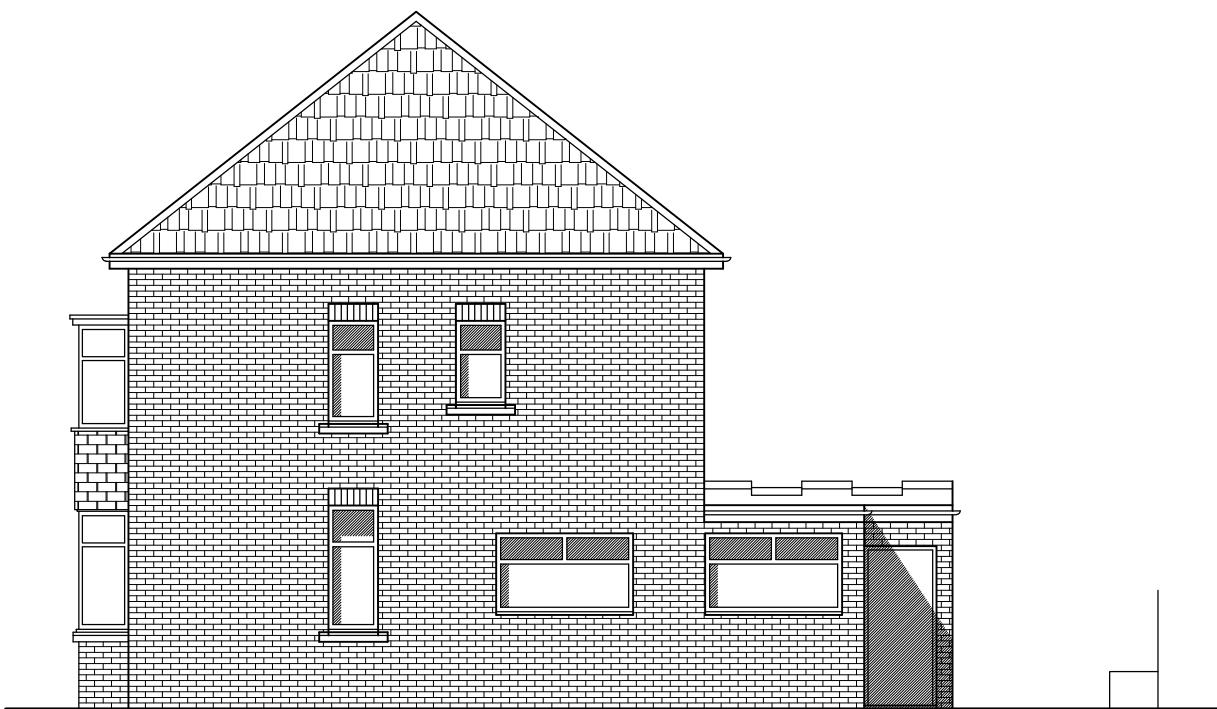


EAST ELEVATION

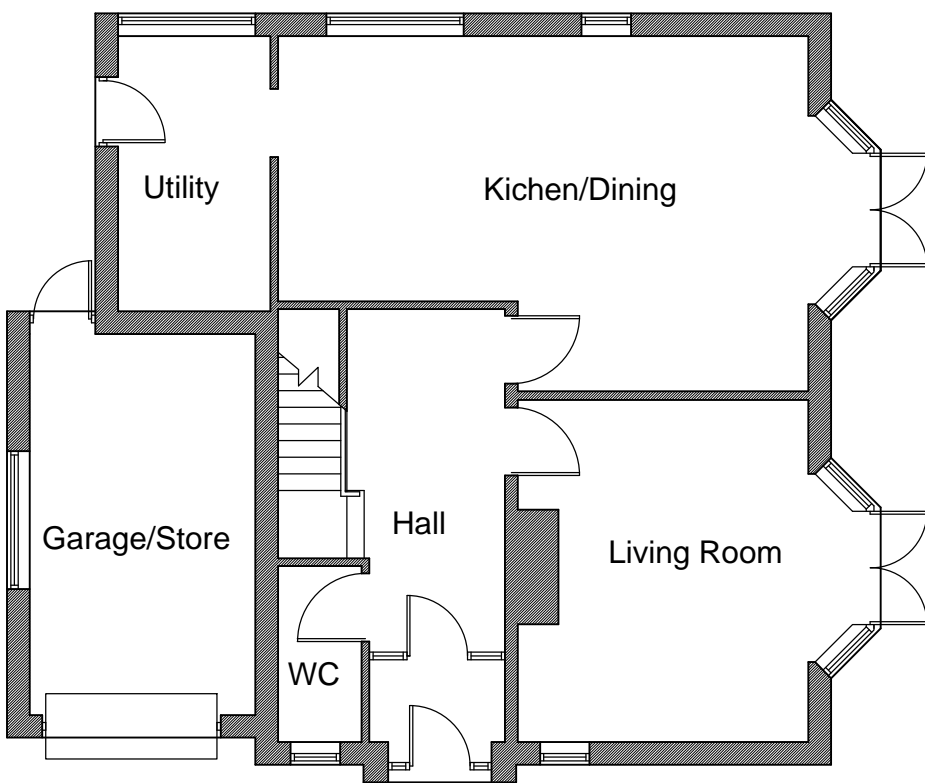

GROUND FLOOR PLAN

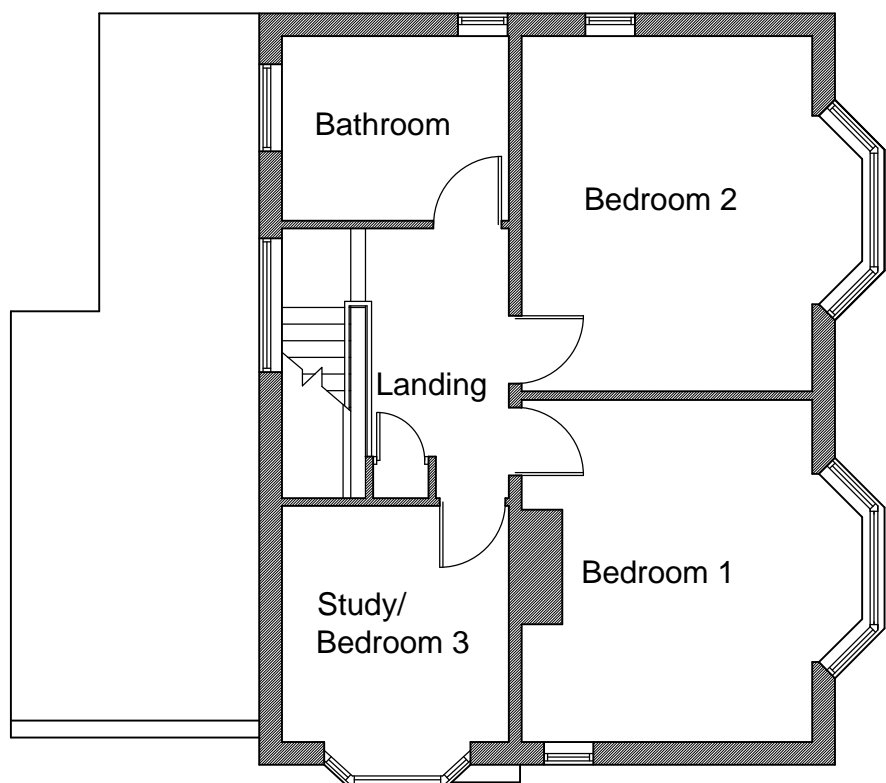

FIRST FLOOR PLAN

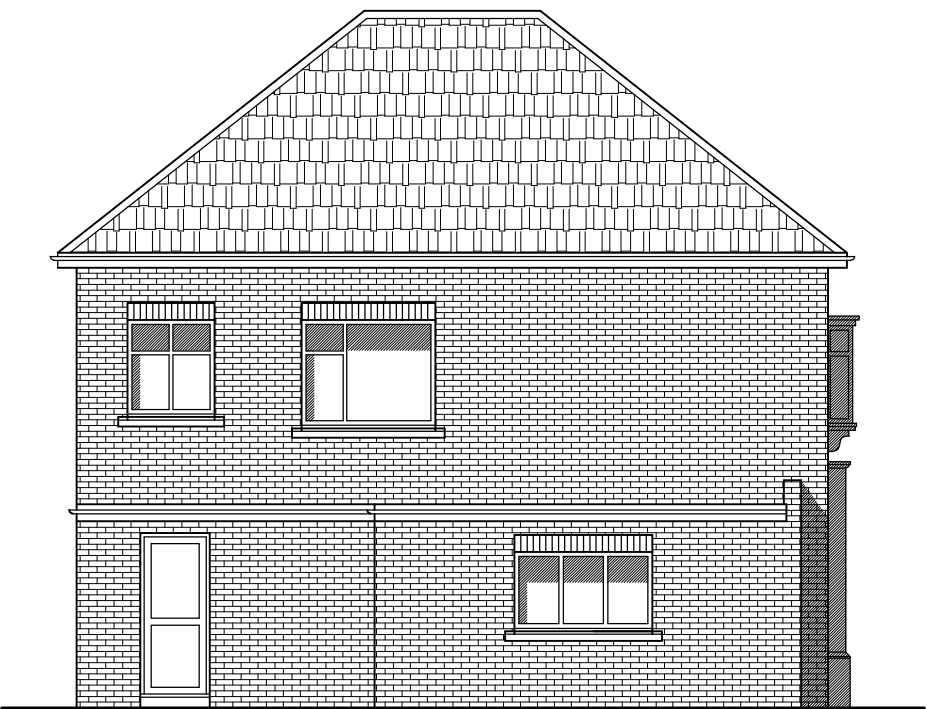

NORTH ELEVATION

**Colling
Morris**

Architectural Services

1 Greenbank
Eggleston
Barnard Castle
Co Durham
DL12 0BQ

@: info@collingmorris.co.uk
w: collingmorris.co.uk

t: 01833 650250
m: 07443 479043

Project:
Fairfax
East Street
Whitburn
Sunderland

Client:
Mr and Mrs Noy

Drawing:
Planning Details

Existing Plans and Elevations		
Scale: 1:100 @ A2	Date: Aug 2022	Drawn: CM
Proj. No.: CM353	Dwg. No.: 01	Rev No: