



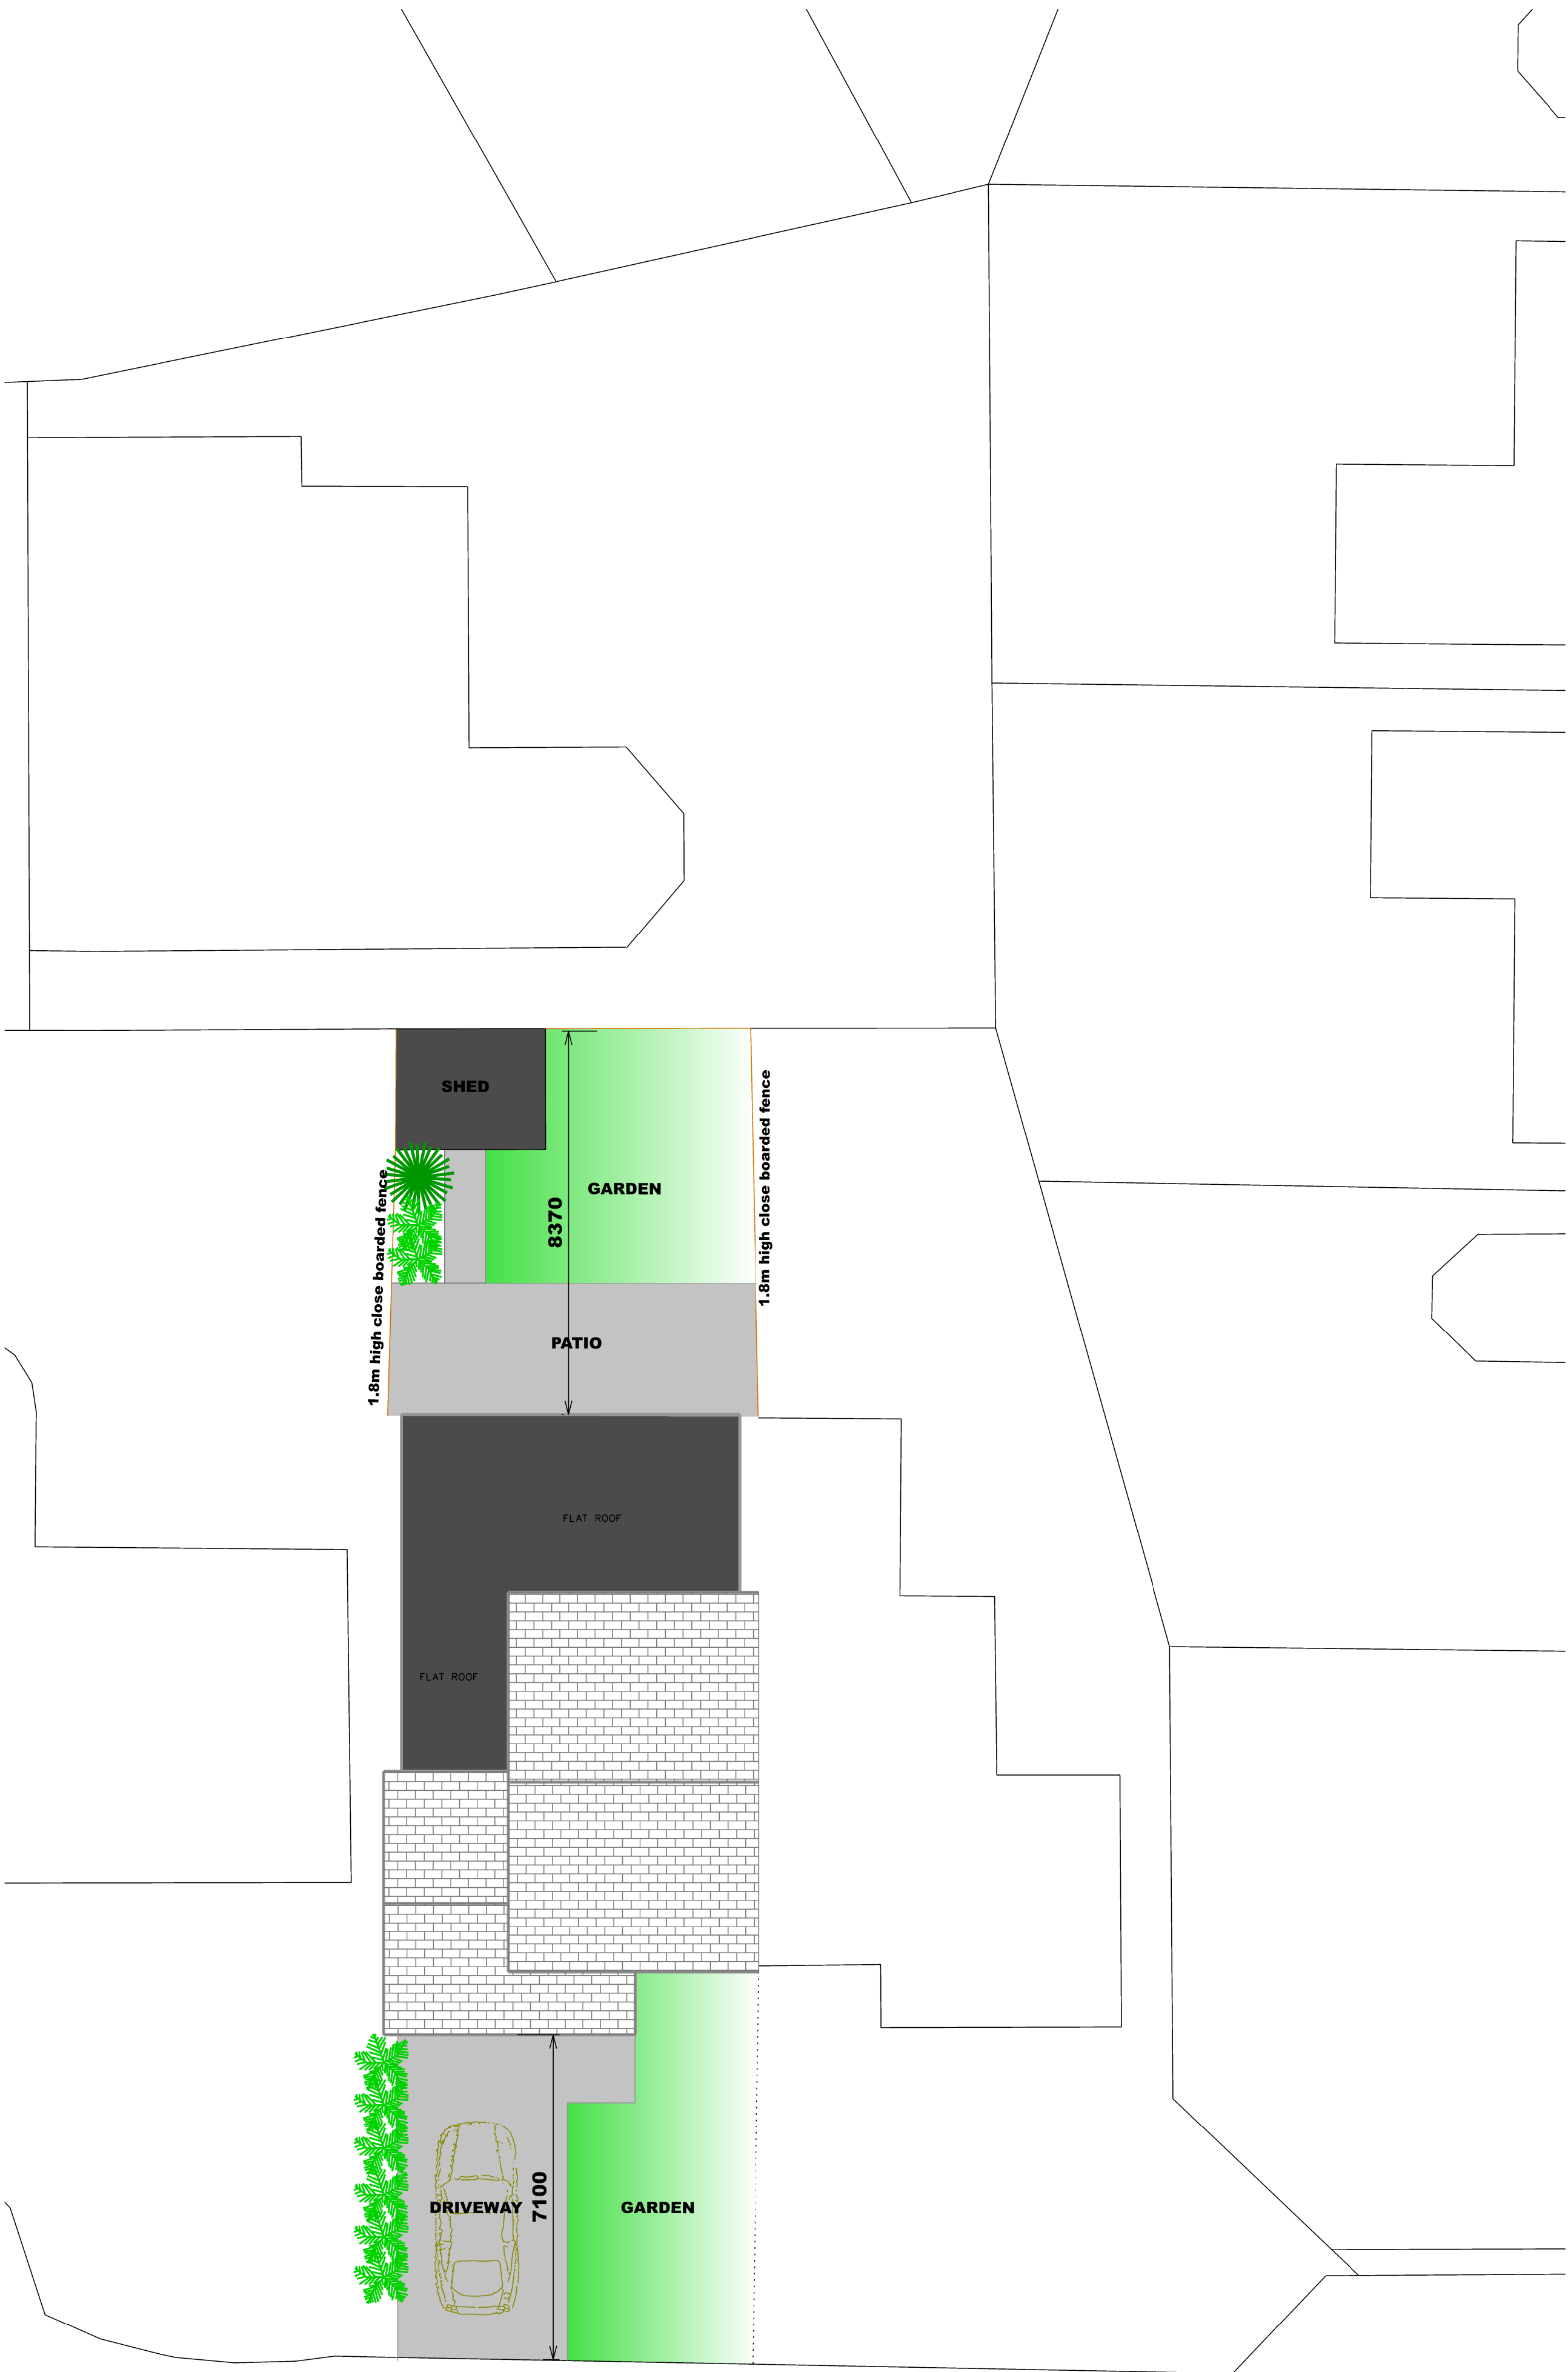

EXISTING SITE PLAN



PORT

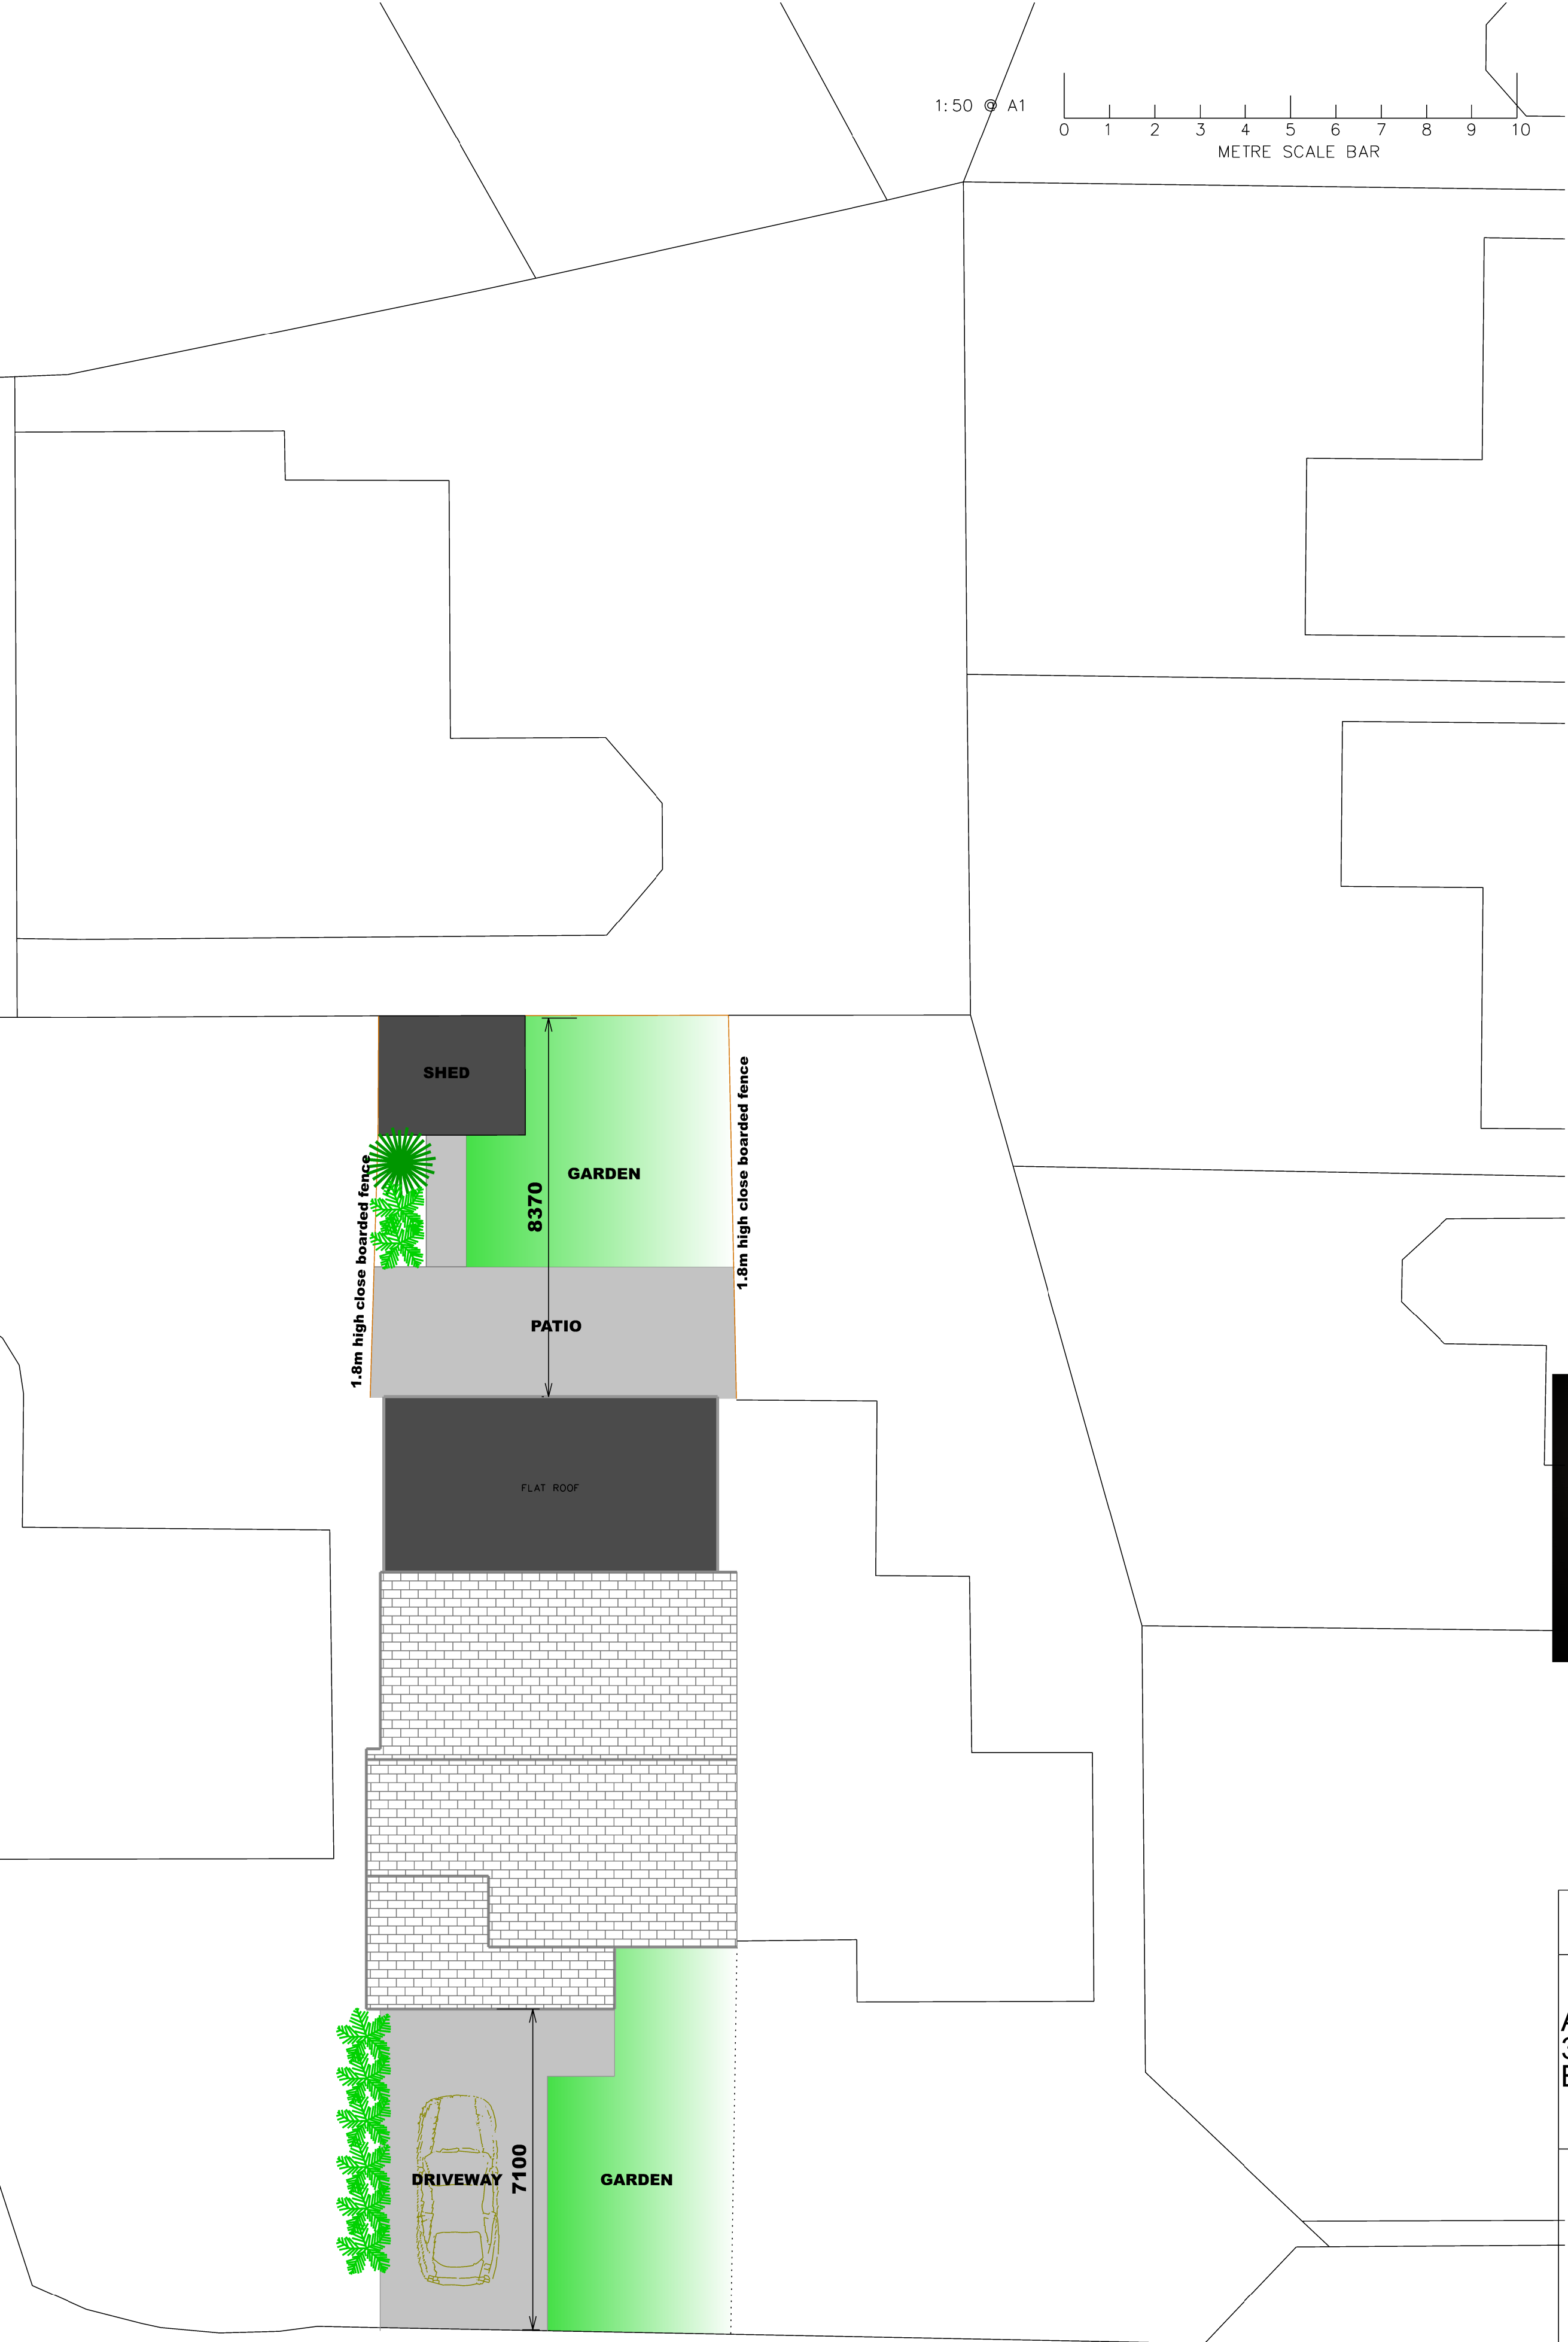

PROPOSED SITE PLAN

PORT

REV A MAY 23
roof plan amended

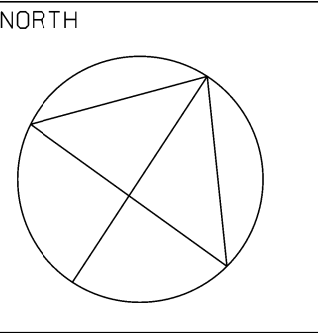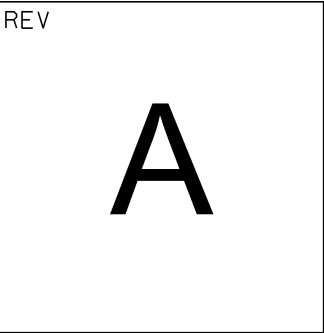

STAGE: PLANNING

PROJECT

ALTERATIONS TO
32 PORTCHESTER GROVE
BOLDON COLLIERY

DRAWING

SITE AND ROOF PLANS

PROJECT NO.	DRAWING NO.	REVISION
	C-03	
DATE	SCALES	DRAWN BY
FEB 23	1:100@A1	