



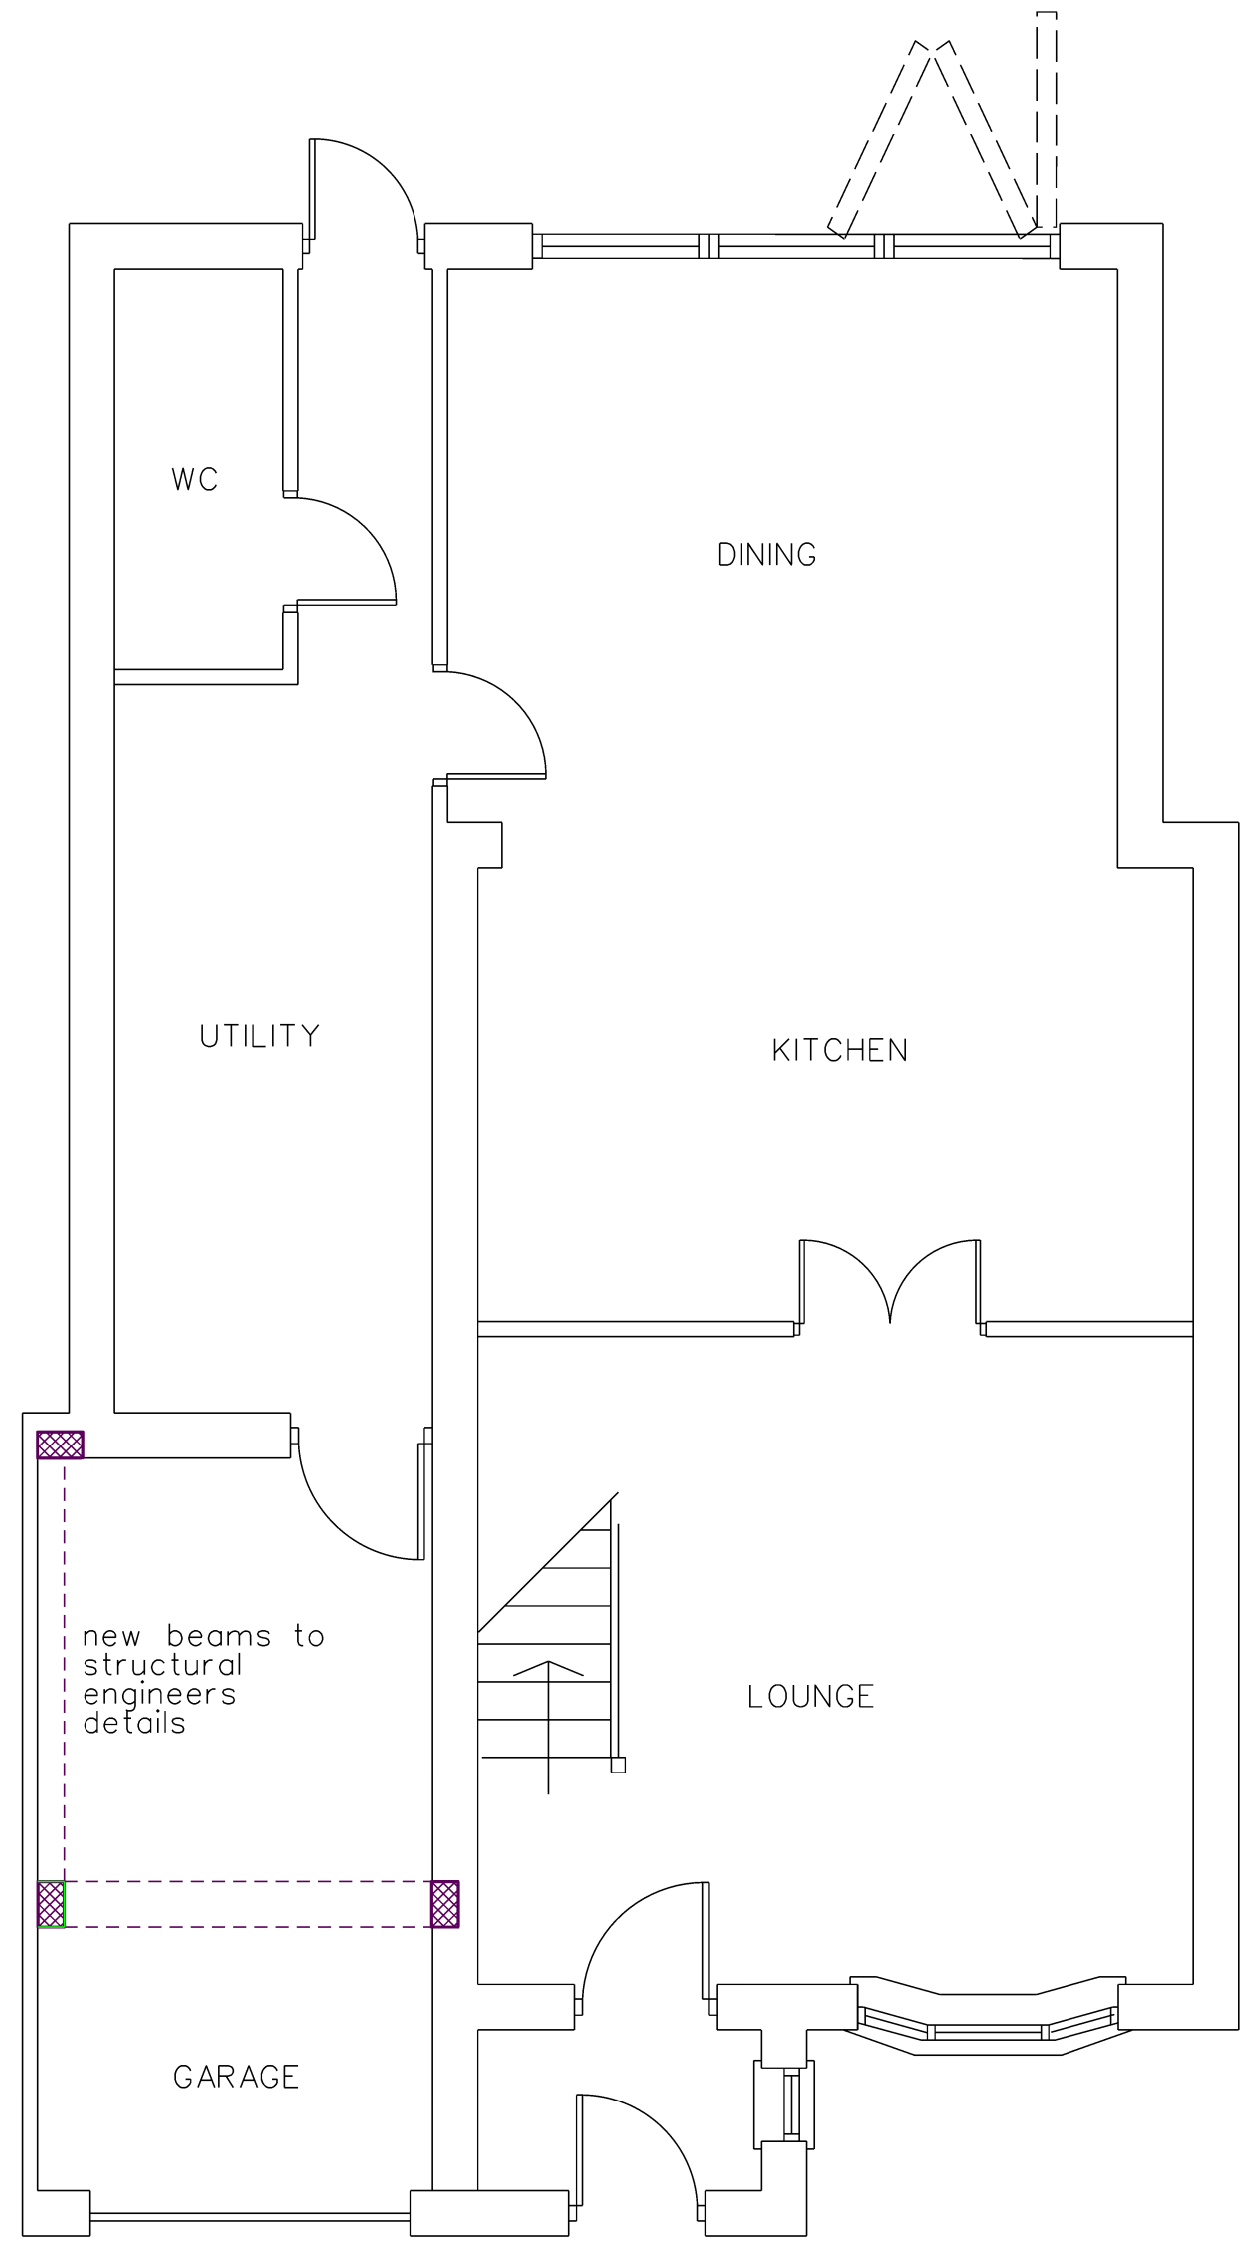

PROPOSED GROUND FLOOR

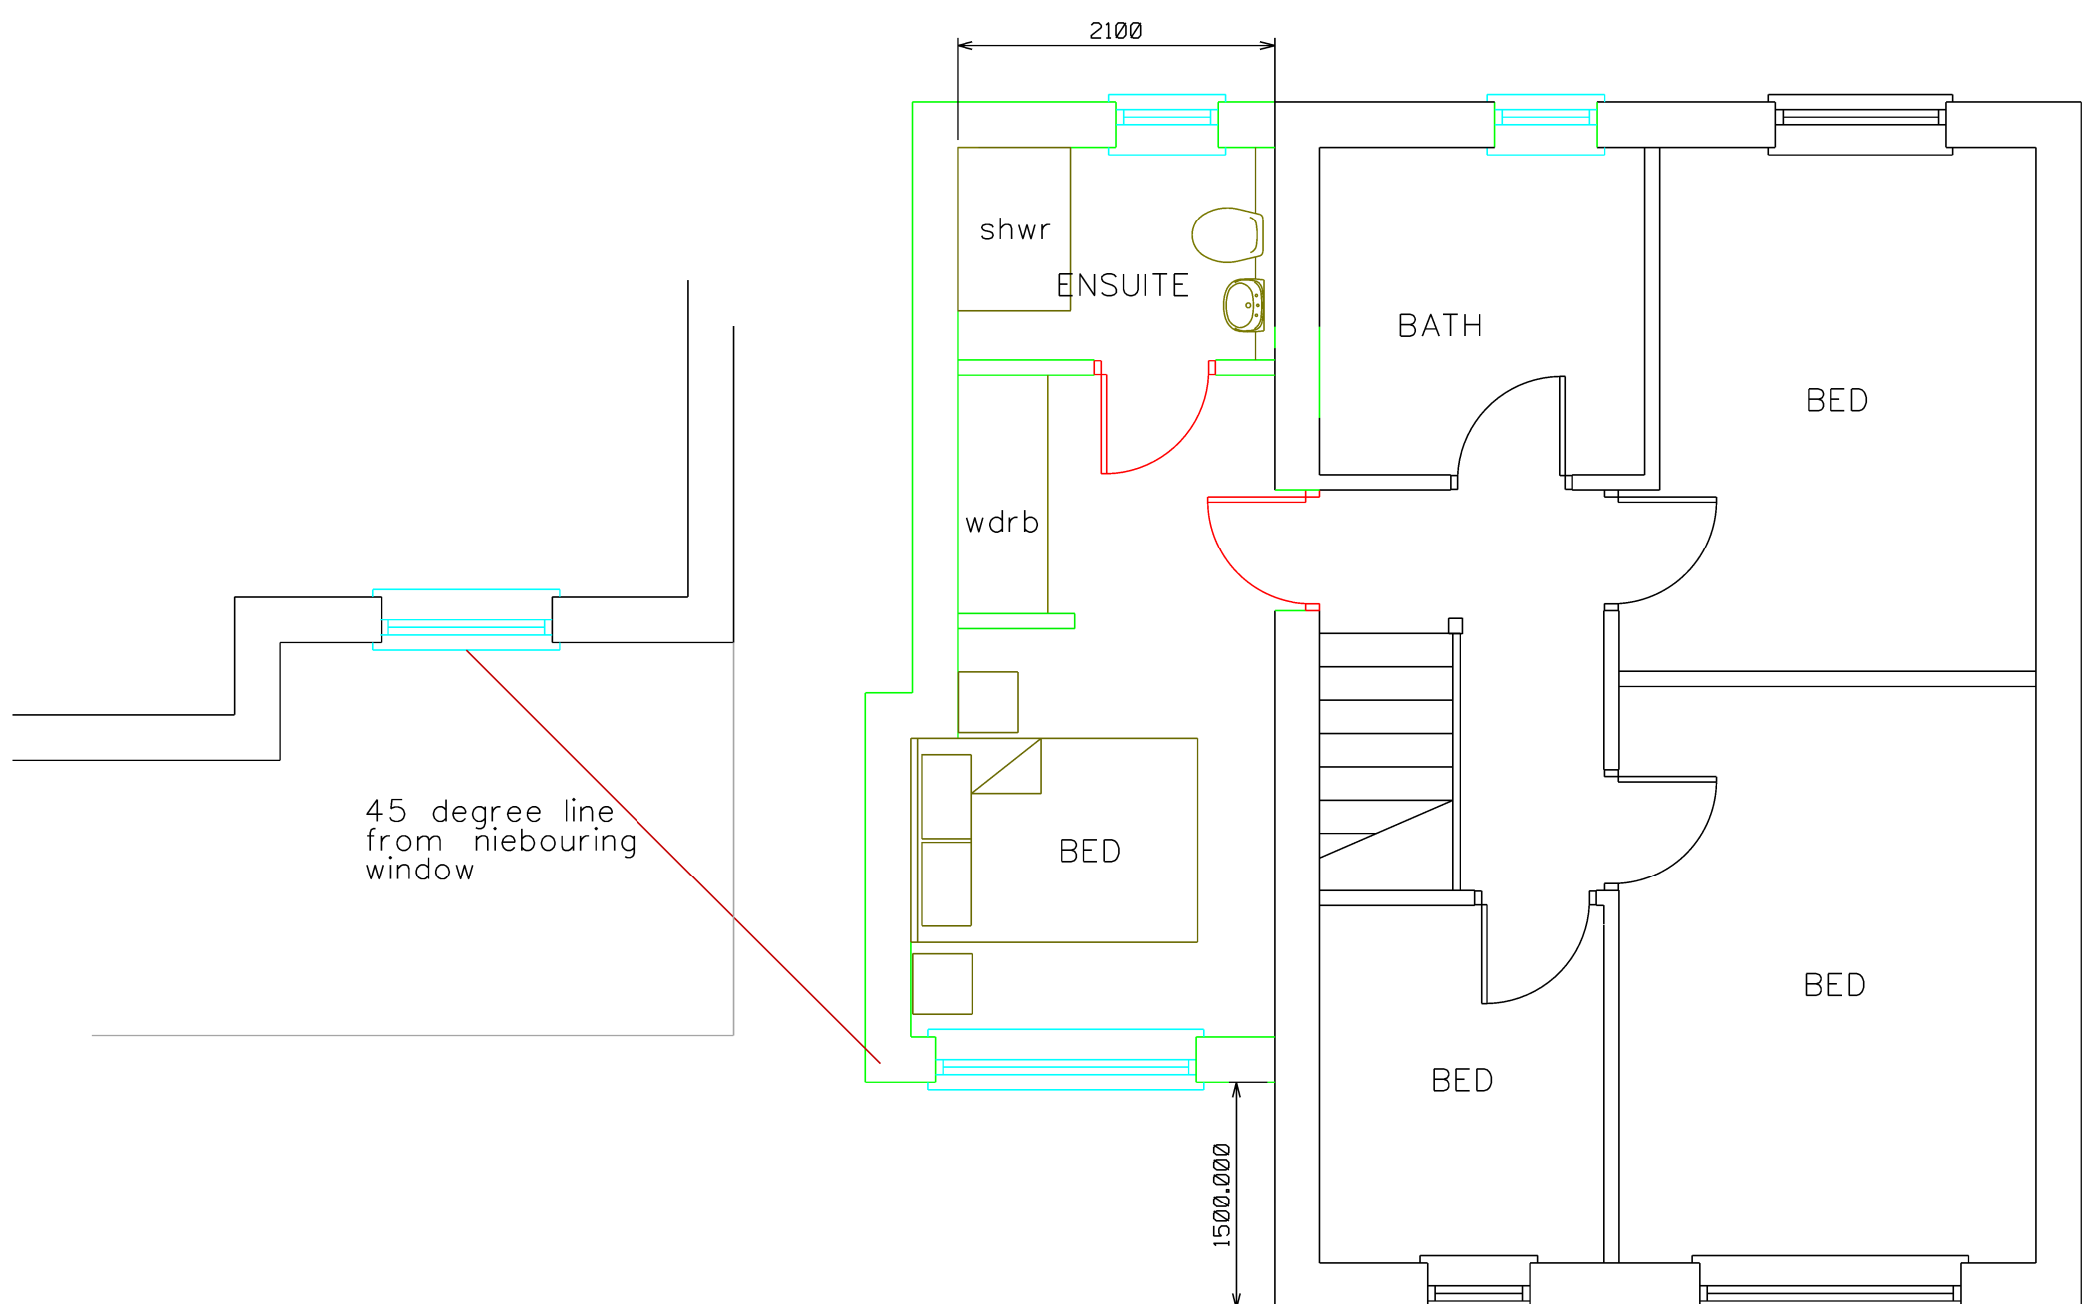


PROPOSED FIRST FLOOR



PROPOSED FRONT ELEVATION




PROPOSED REAR ELEVATION

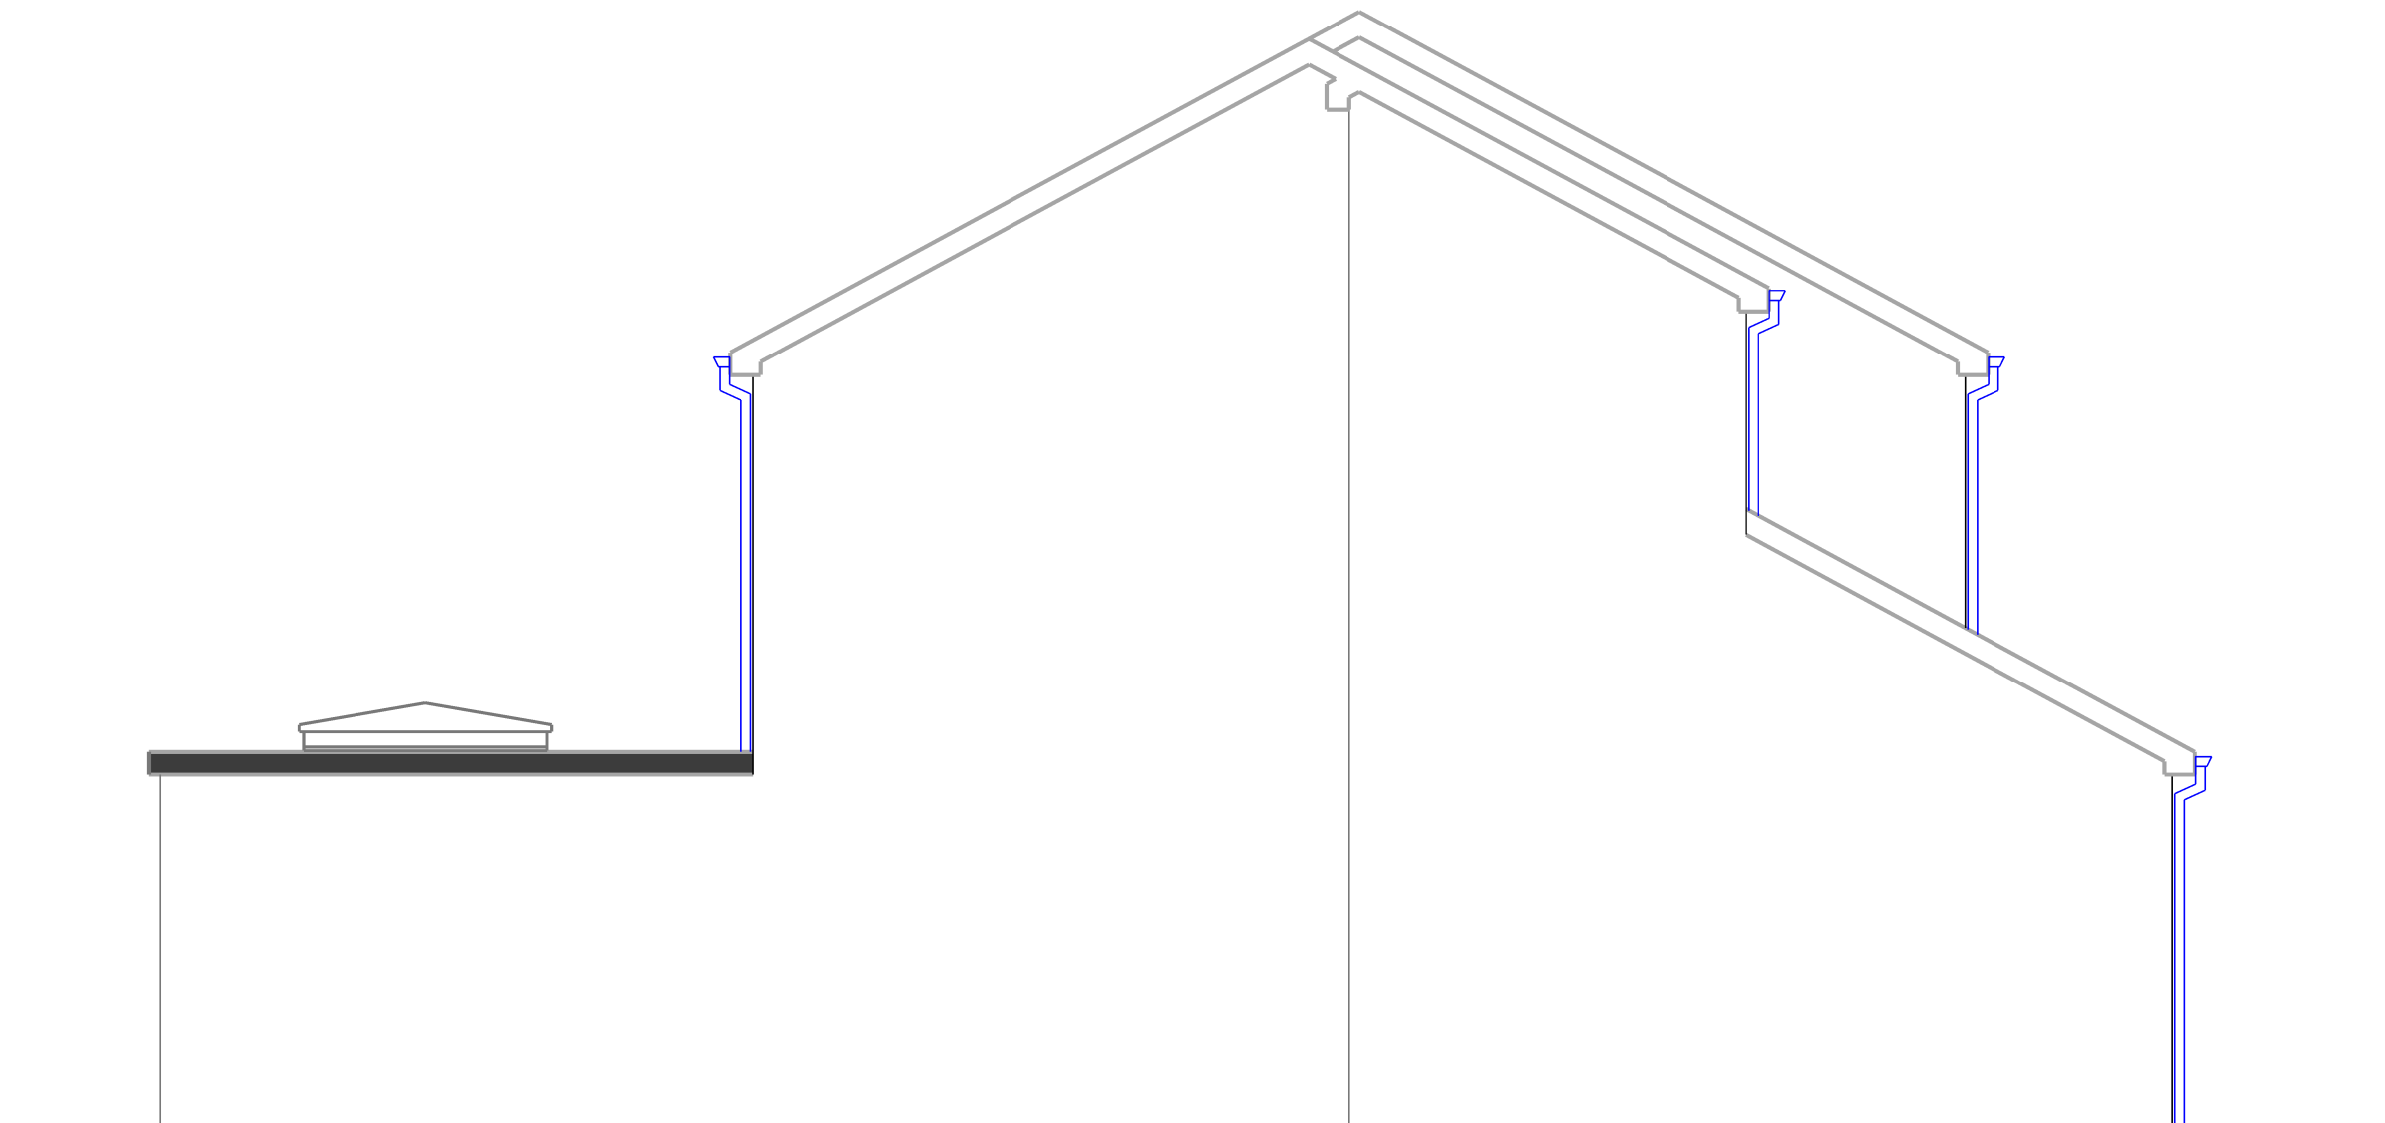

PROPOSED SIDE ELEVATION

1:50 @ A1

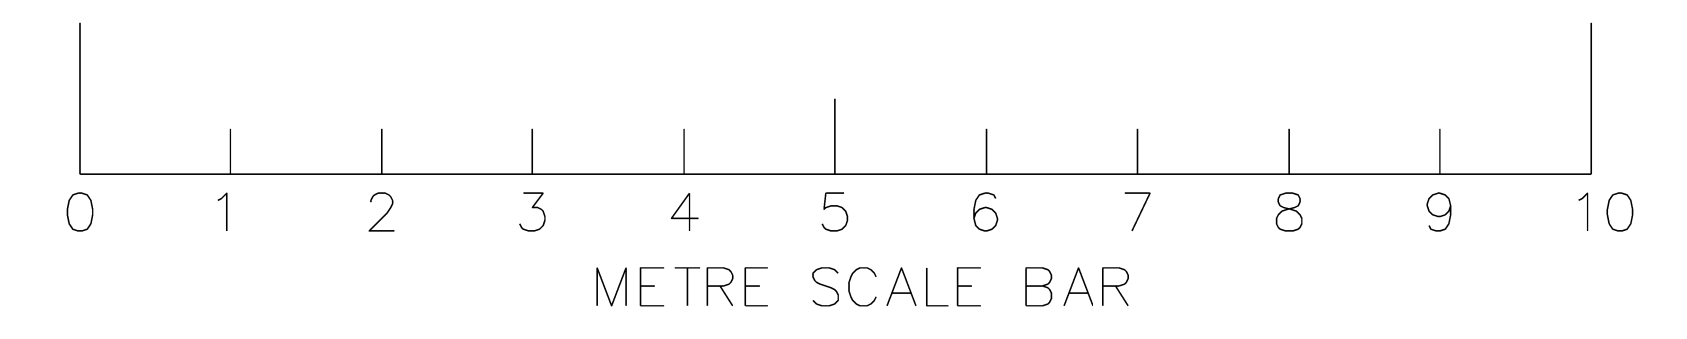

REV B MAY 23
first floor extension
amended

REV A APRIL 23
ridge line dropped



REV
B

NORTH

STAGE: **PLANNING**

PROJECT
**ALTERATIONS TO
32 PORTCHESTER GROVE
BOLDON COLLIERY**

DRAWING
**PROPOSED PLANS AND
ELEVATIONS**

PROJECT NO.	DRAWING NO. C-02	REVISION A
DATE FEB 23	SCALES 1:50@A1 1:100@A3	DRAWN BY