




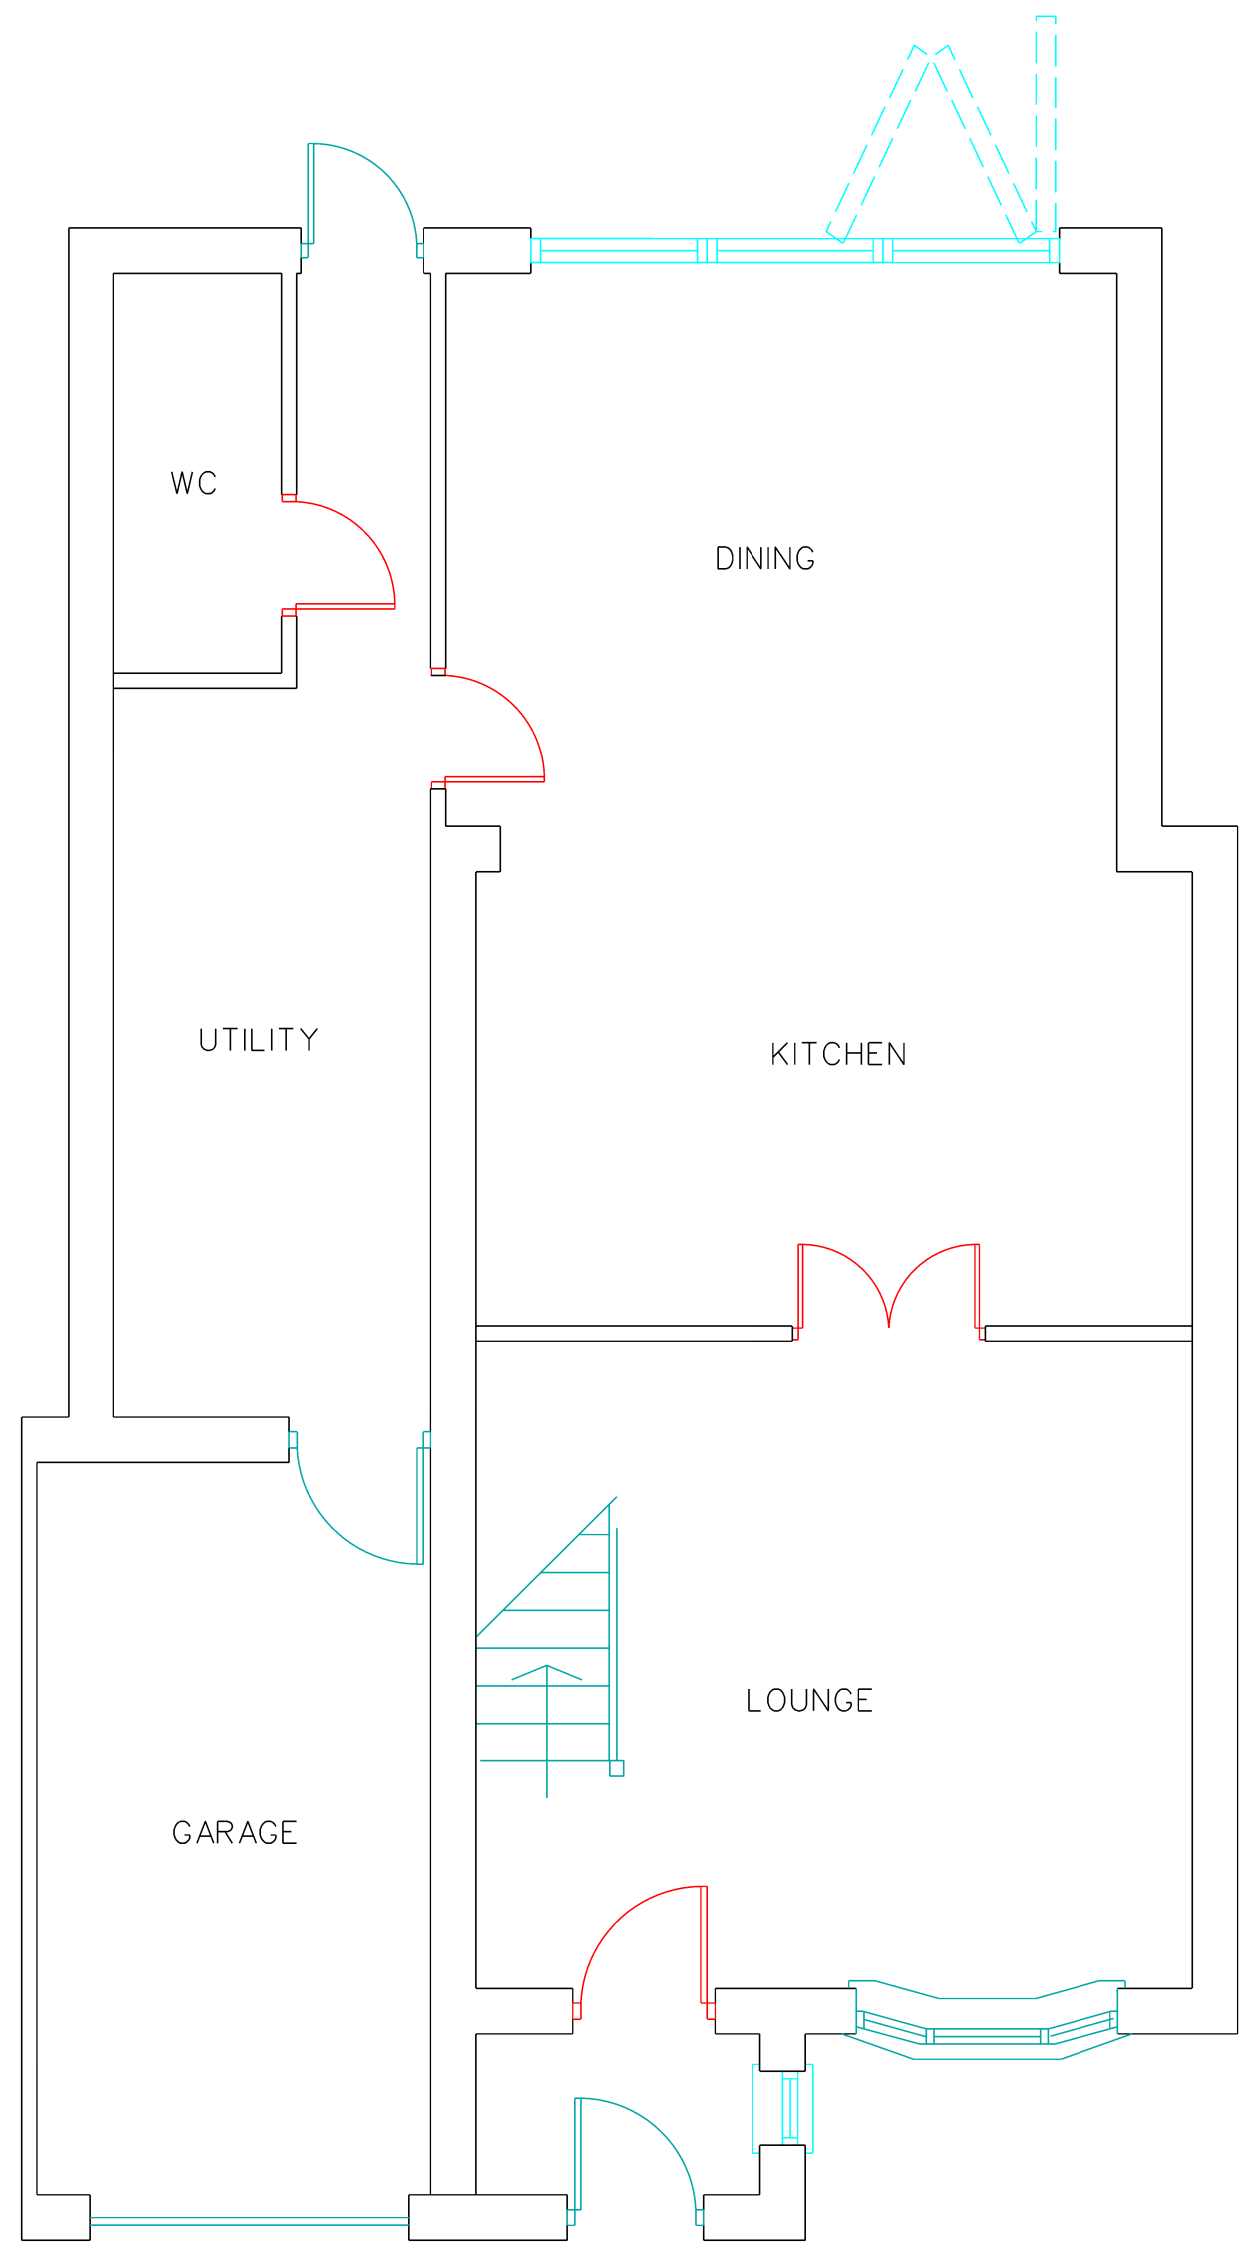


EXISTING GROUND FLOOR

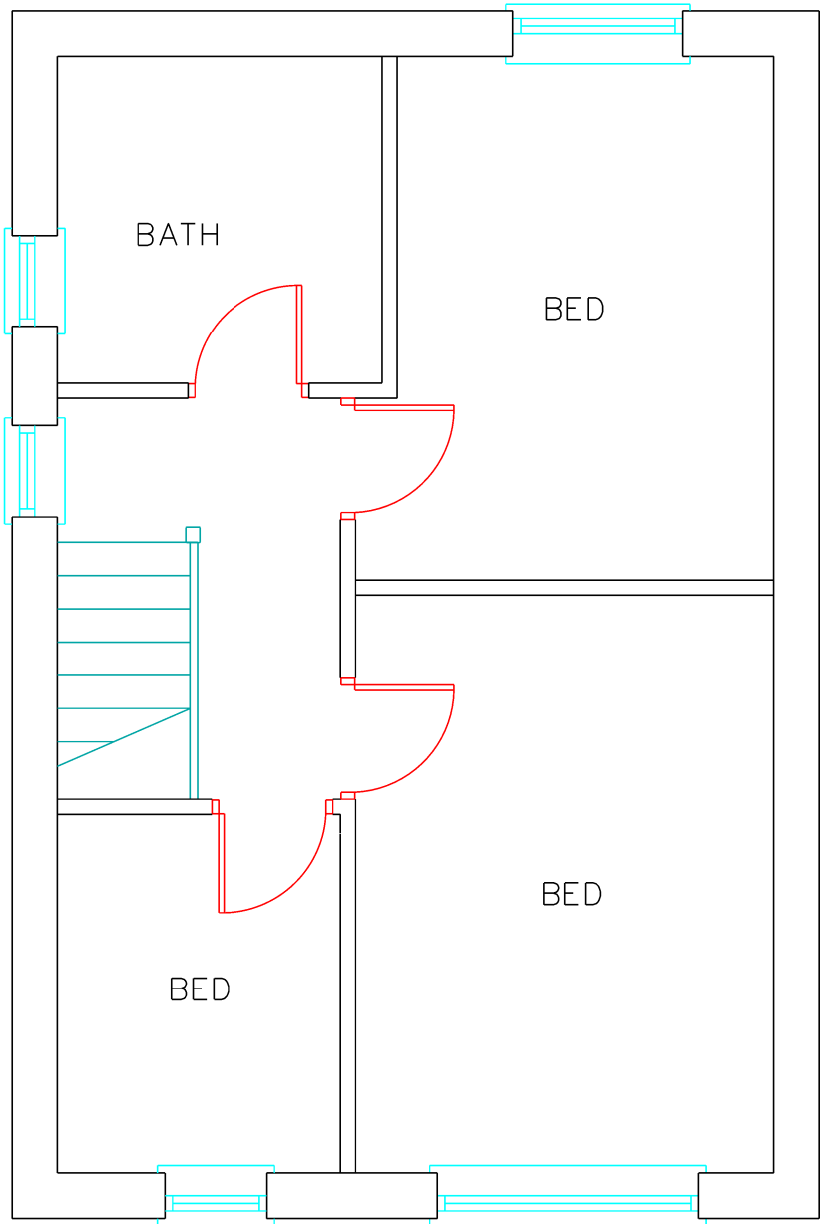


EXISTING FIRST FLOOR

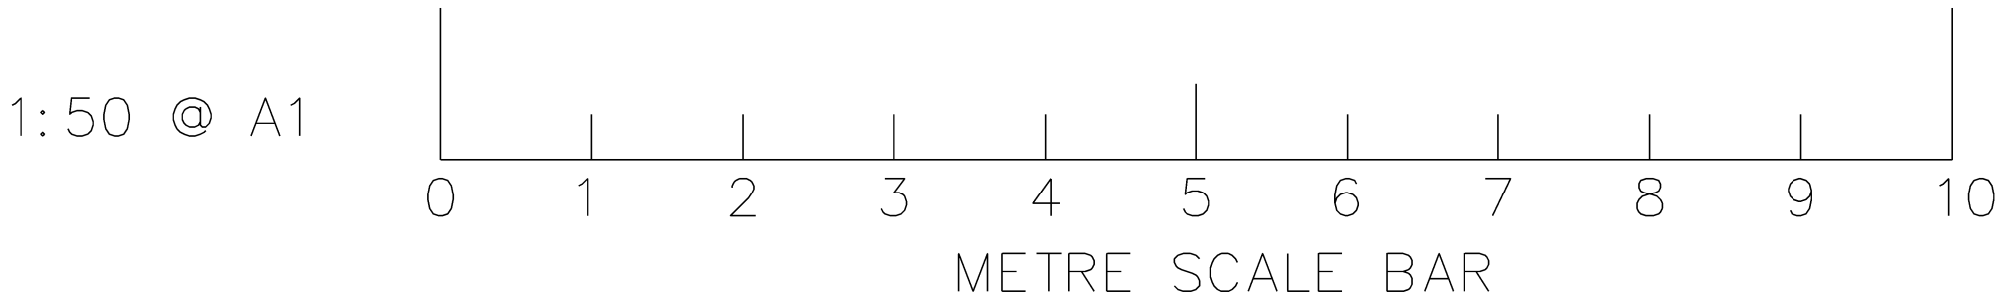

EXISTING FRONT ELEVATION

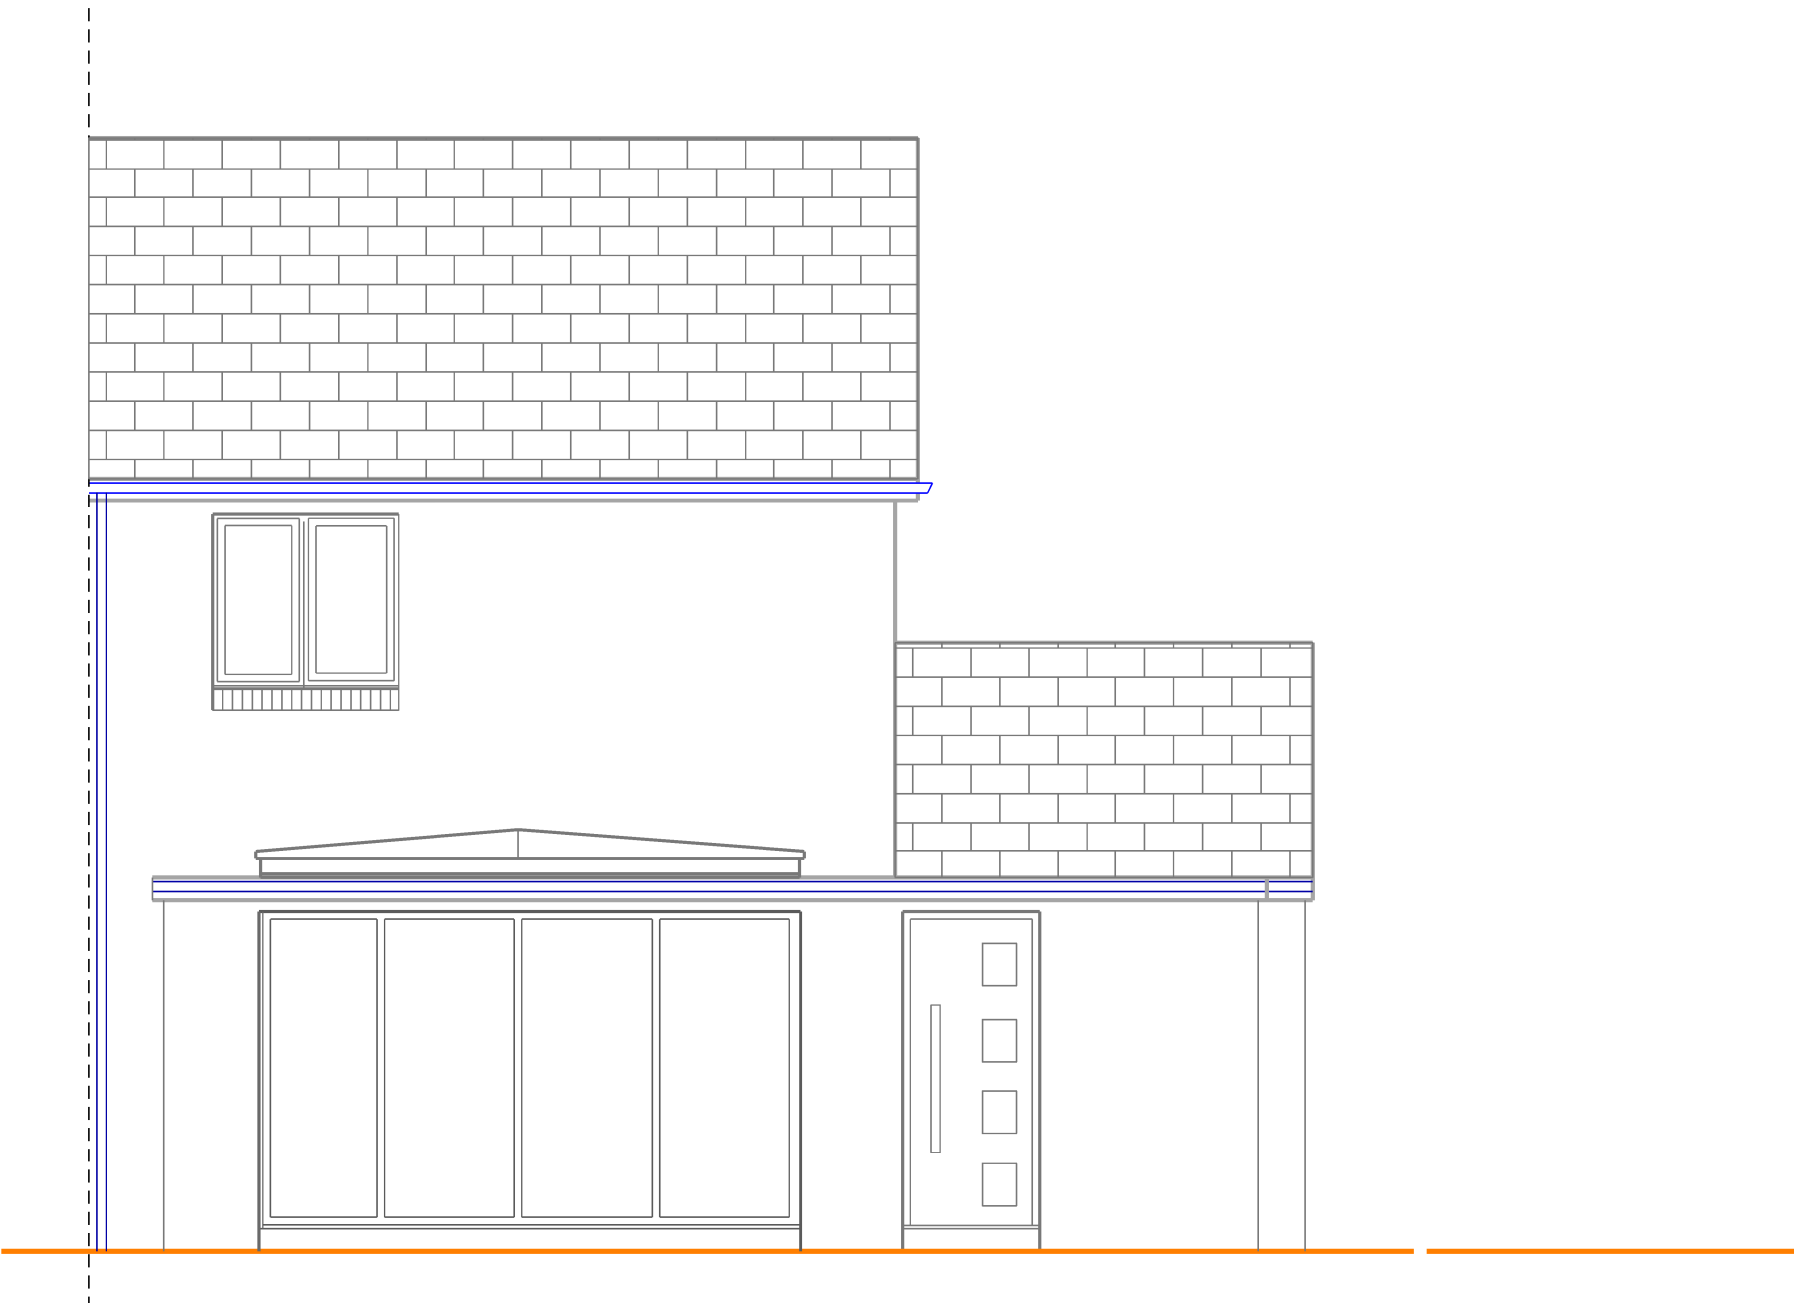

EXISTING REAR ELEVATION

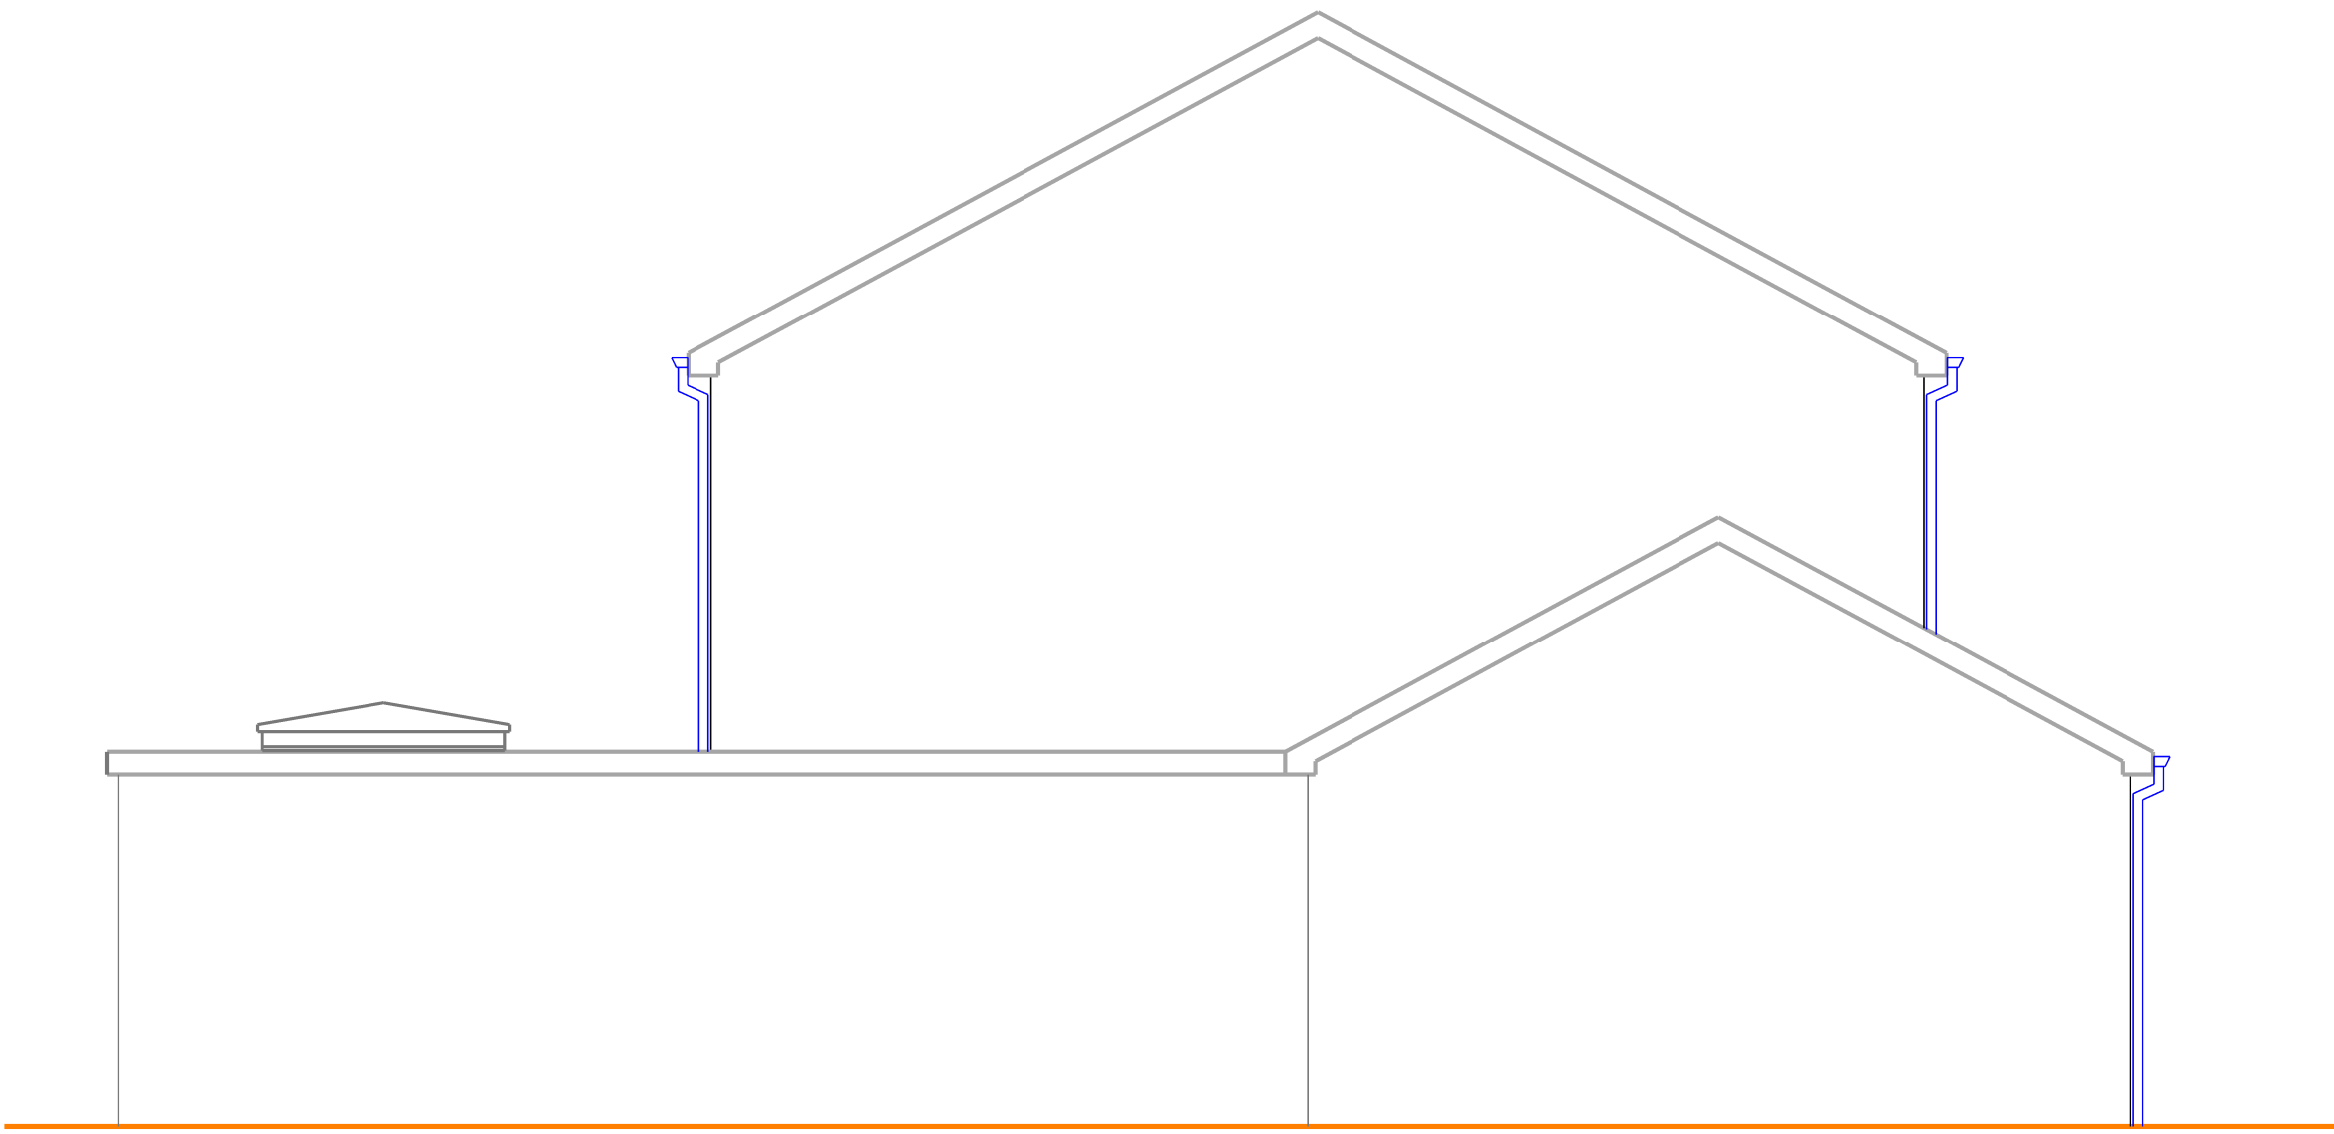

EXISTING SIDE ELEVATION



REV		NORTH	
STAGE: PLANNING			
PROJECT			
ALTERATIONS TO 32 PORTCHESTER GROVE BOLDON COLLIERY			
DRAWING			
EXISTING PLANS AND ELEVATIONS			
PROJECT NO.	DRAWING NO.	REVISION	
	C-01		
DATE	SCALES	DRAWN BY	
FEB 23	1:50@A1 1:100@A3		