



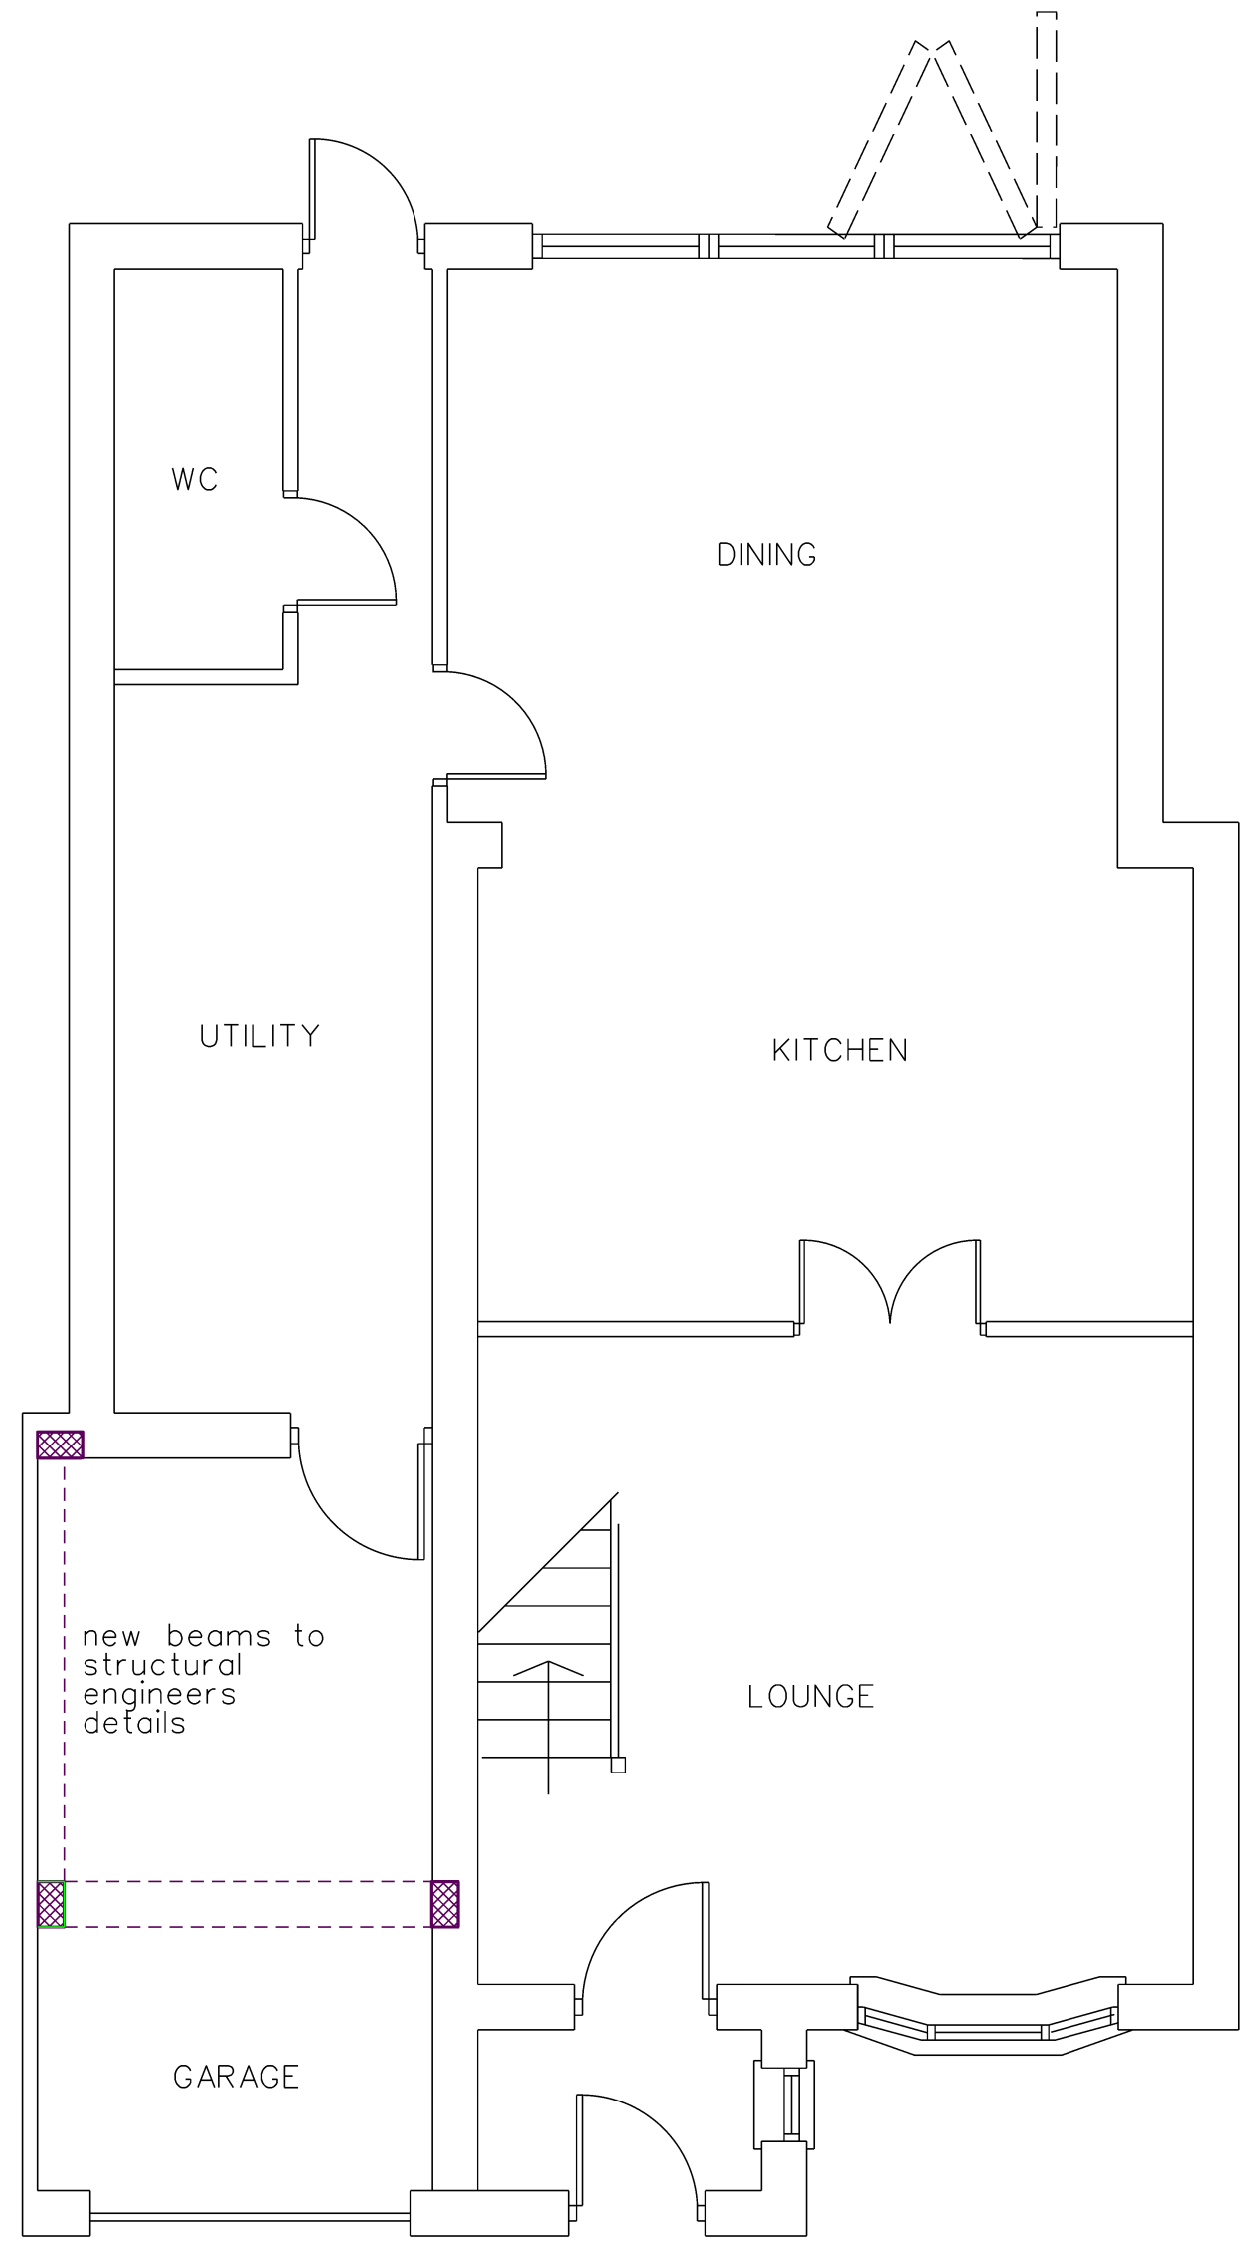

PROPOSED GROUND FLOOR

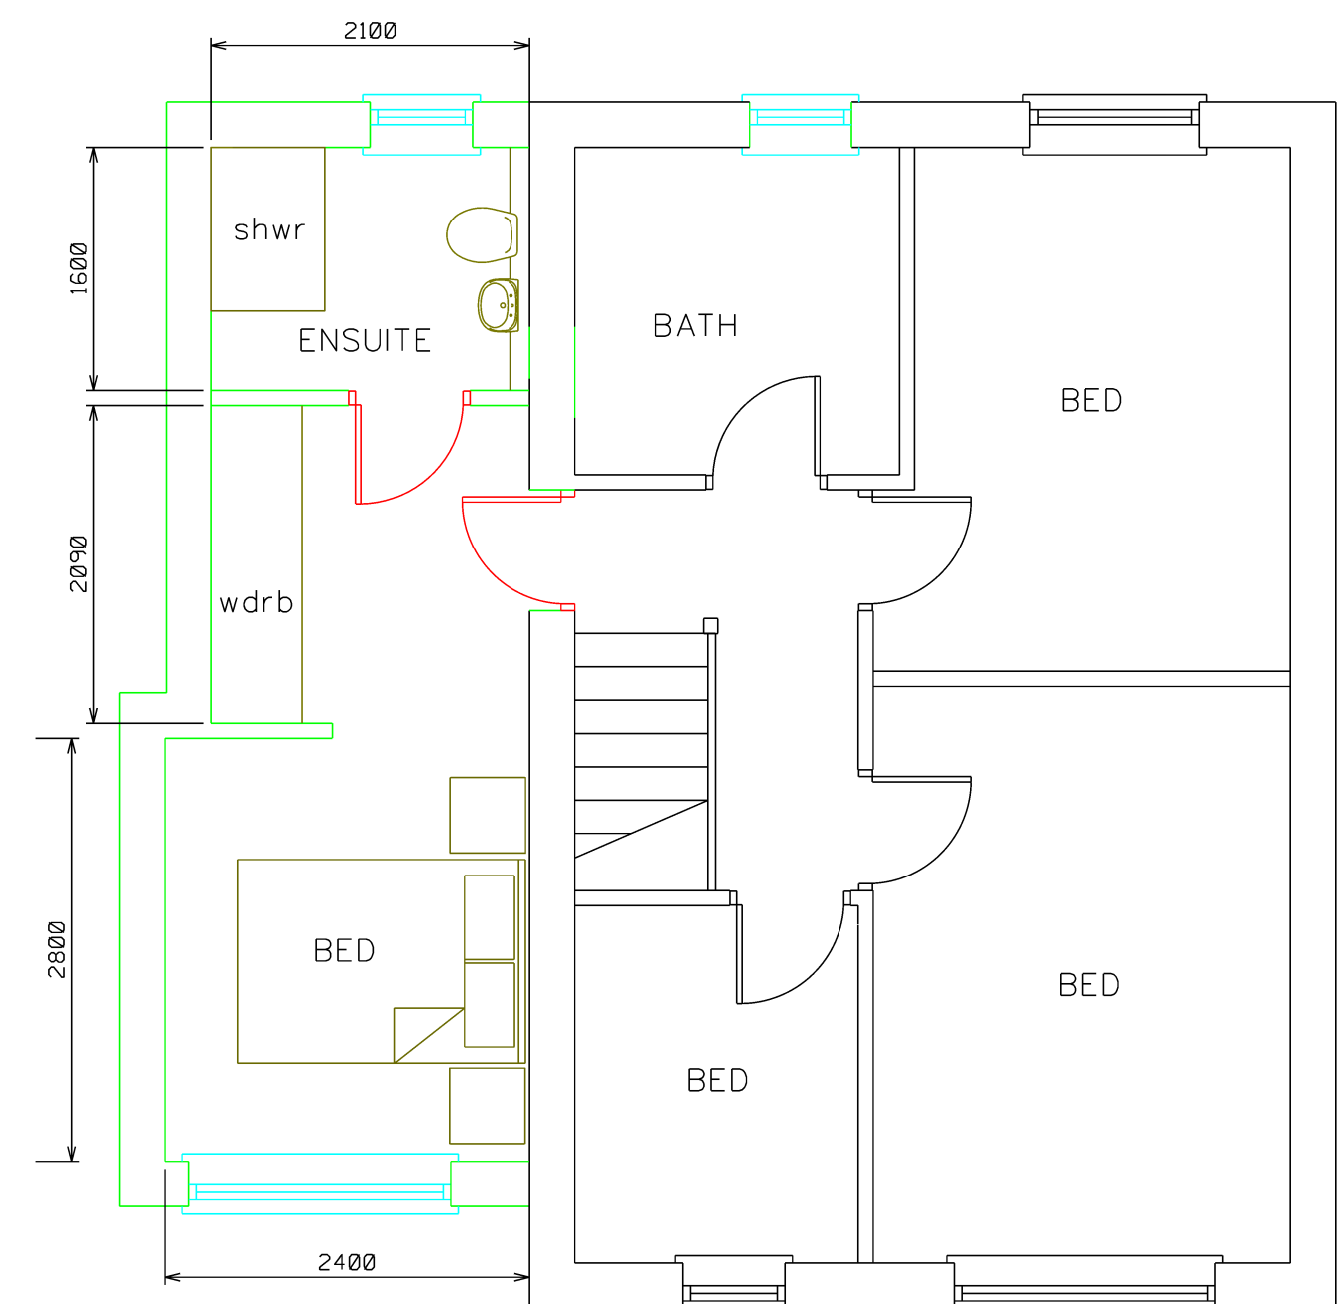


PROPOSED FIRST FLOOR

1:50 @ A1





PROPOSED FRONT ELEVATION

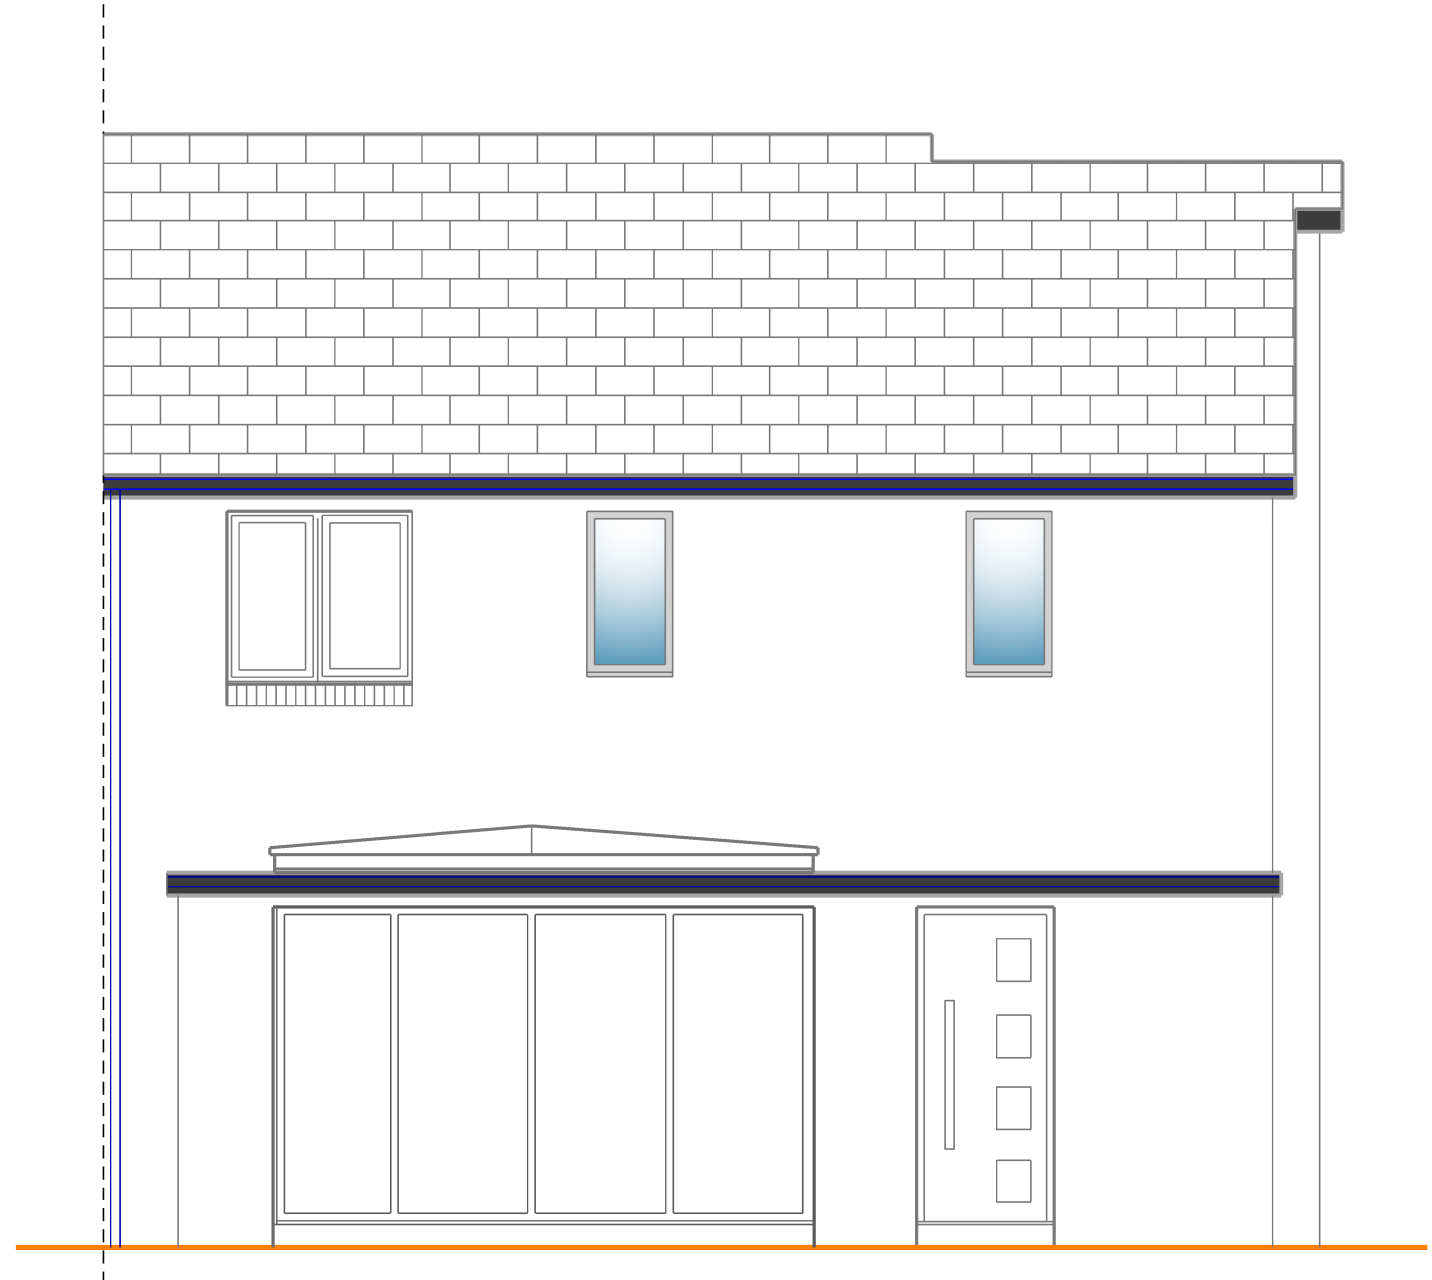

PROPOSED REAR ELEVATION

REV A APRIL 23
ridge line dropped

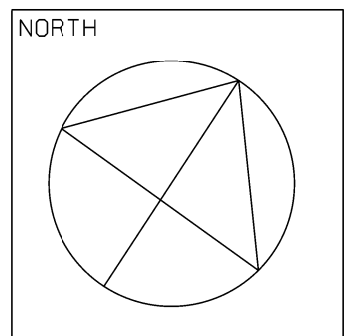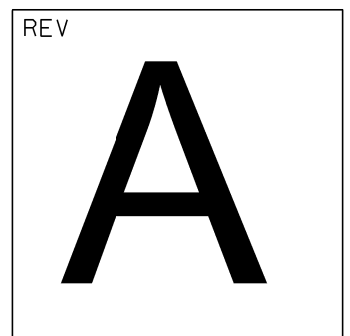

STAGE: PLANNING		
PROJECT		
ALTERATIONS TO 32 PORTCHESTER GROVE BOLDON COLLIERY		
DRAWING		
PROPOSED PLANS AND ELEVATIONS		
PROJECT NO.	DRAWING NO. C-02	REVISION A
DATE FEB 23	SCALES 1:50@A1 1:100@A3	DRAWN BY