



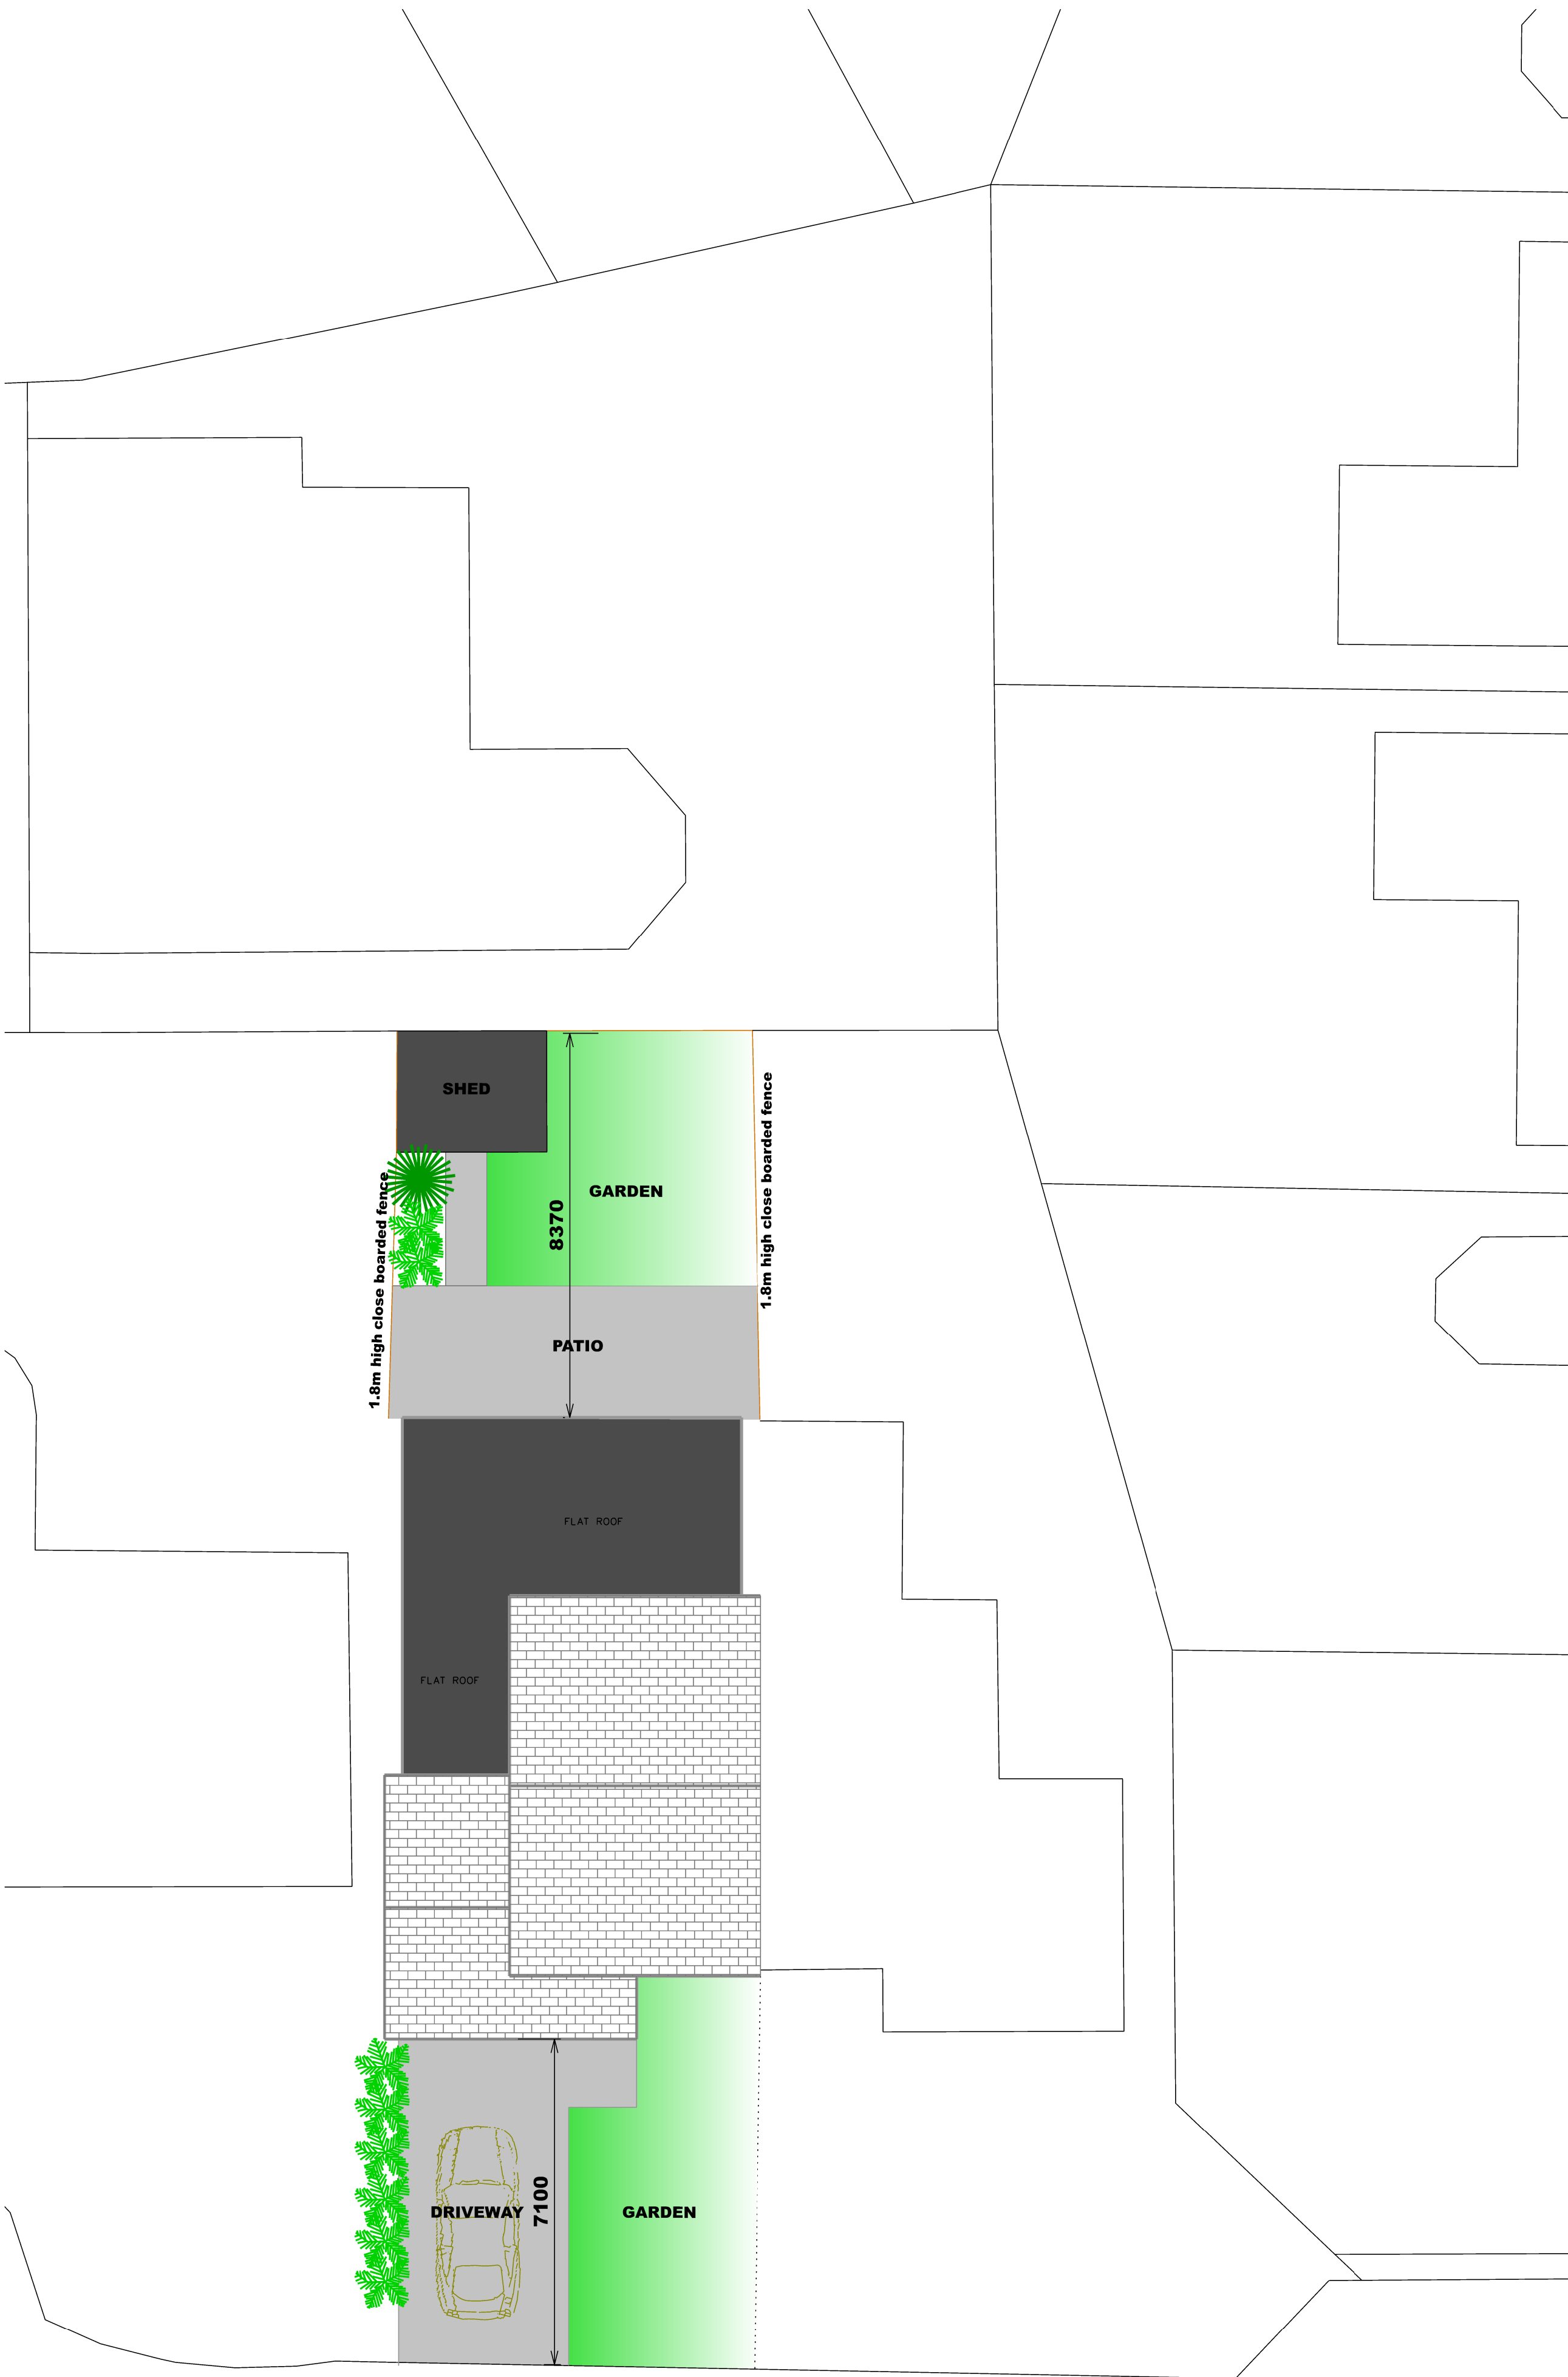

EXISTING SITE PLAN

PORT

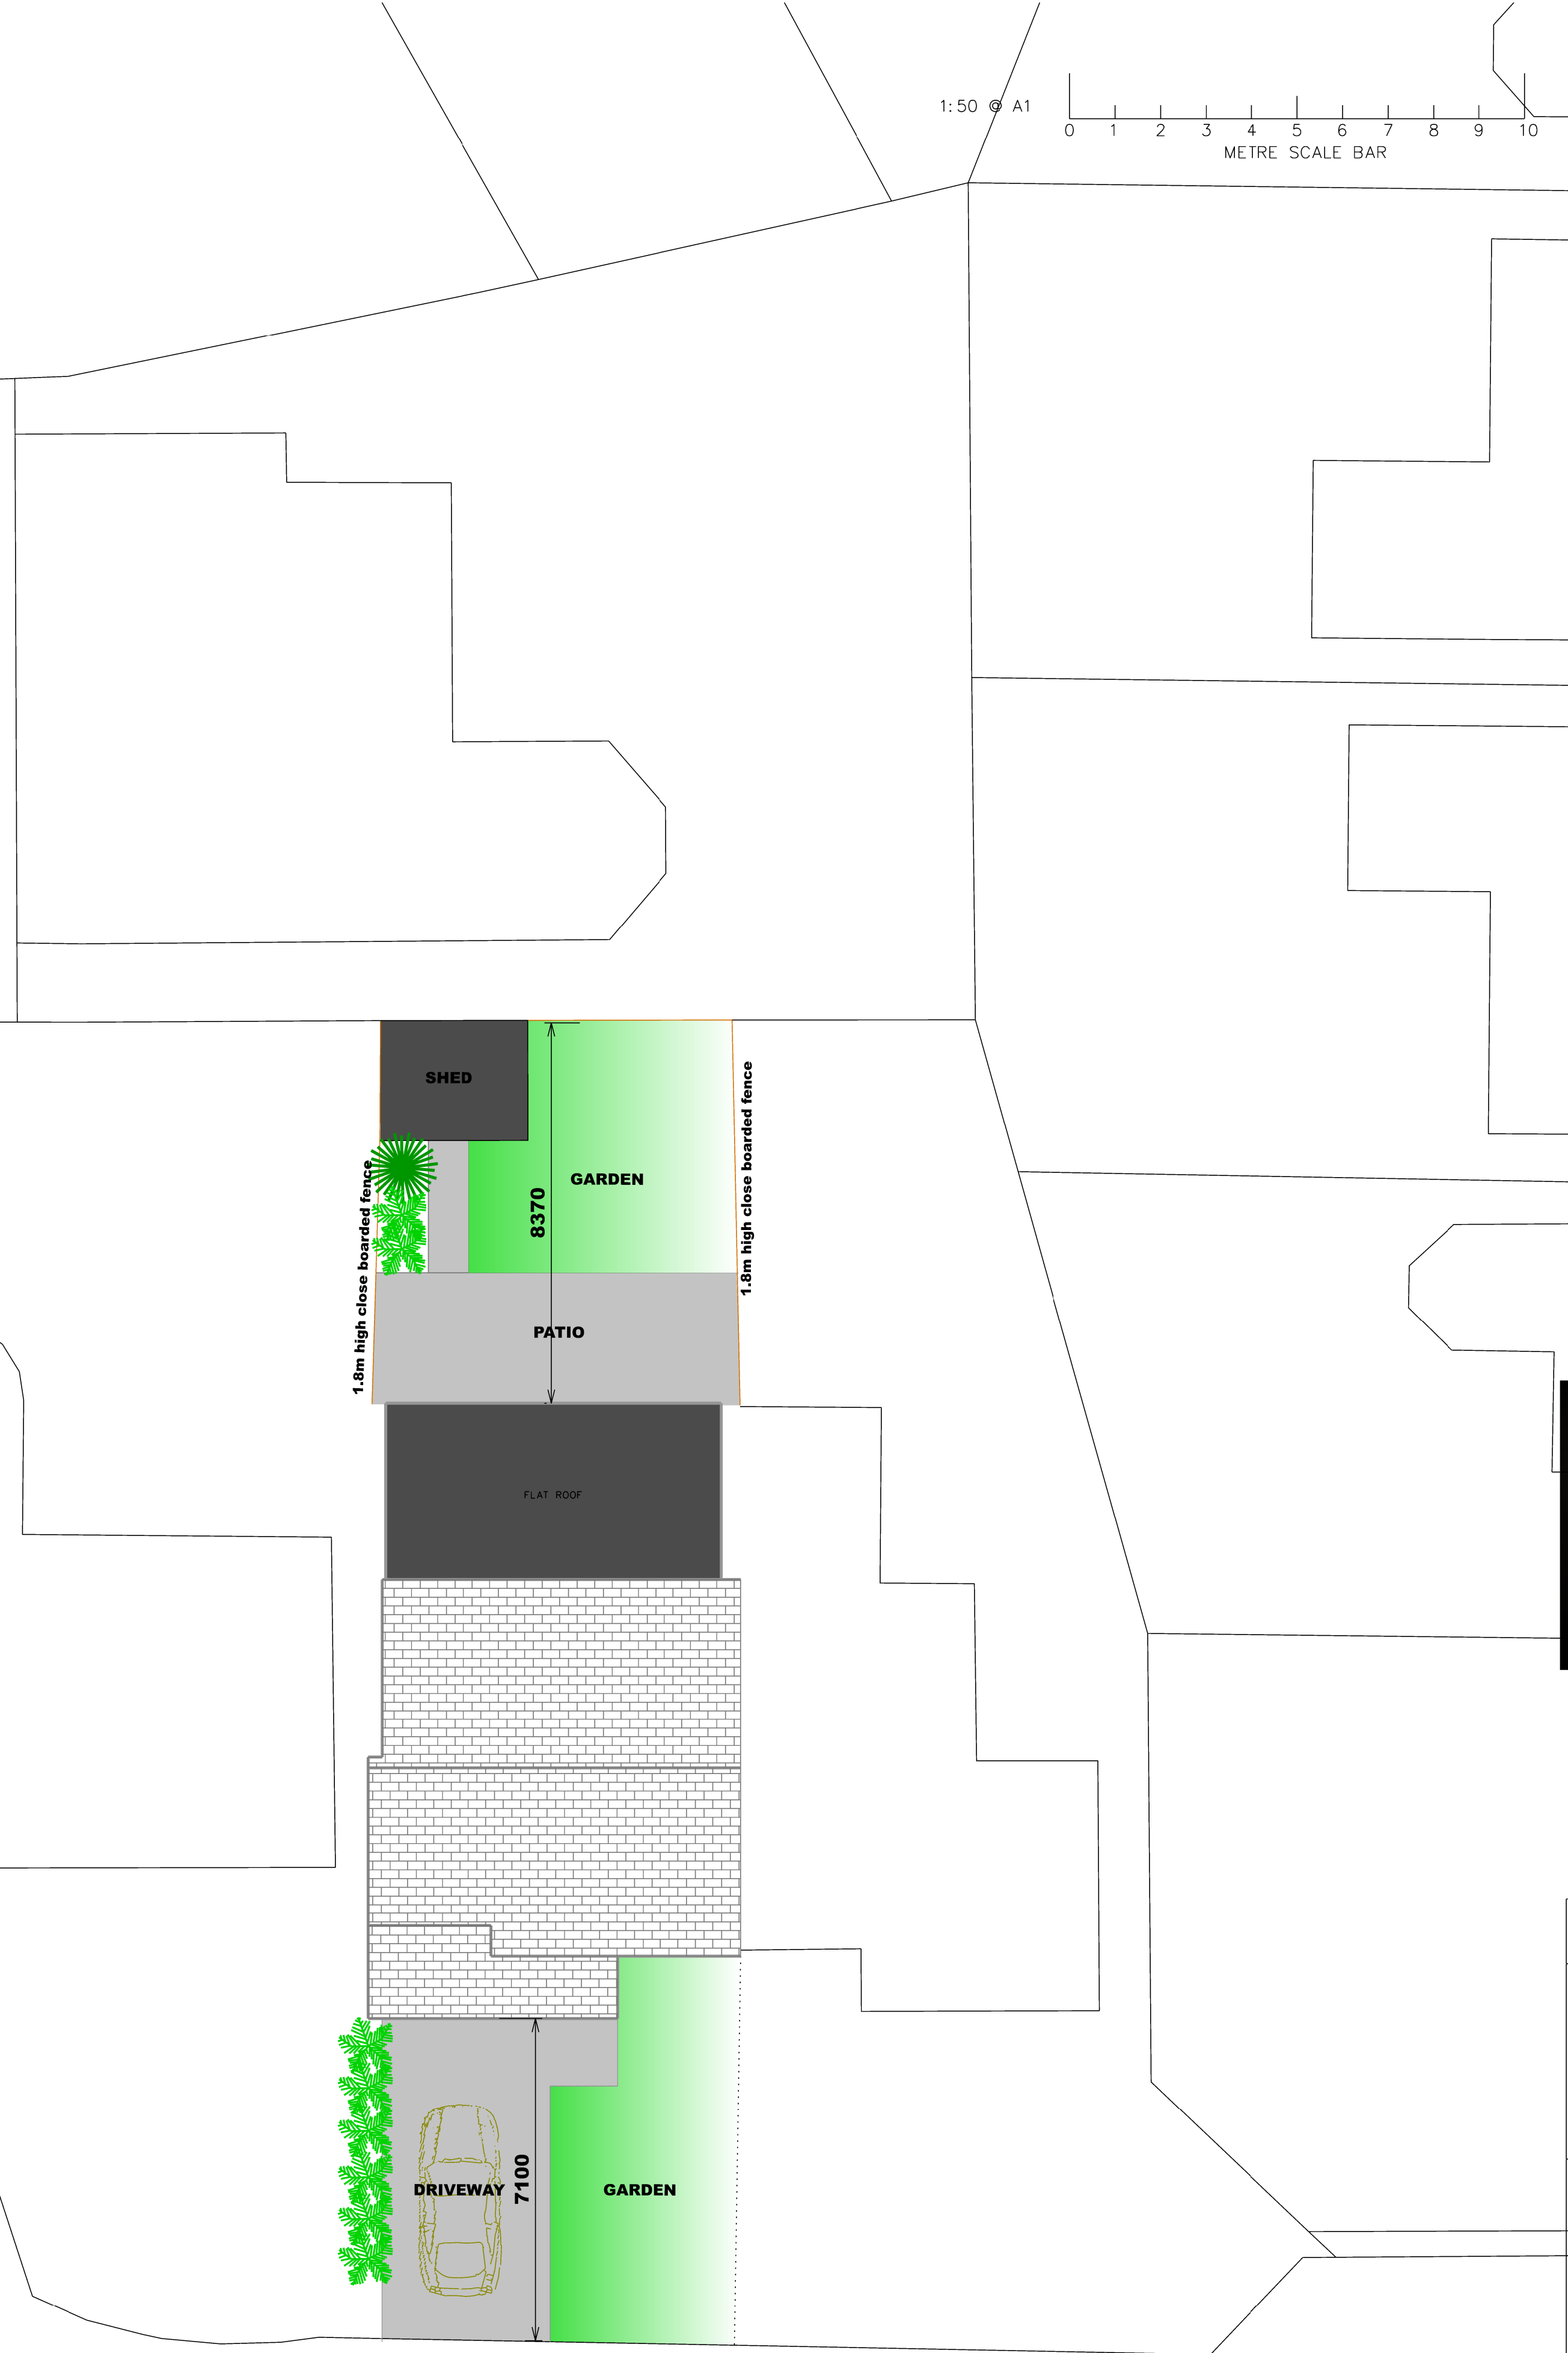


PROPOSED SITE PLAN

PORT



REV

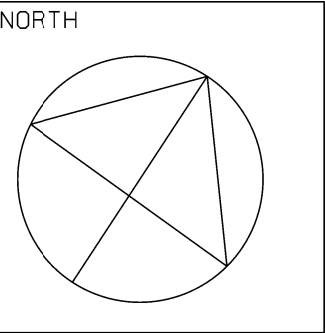

STAGE: PLANNING

PROJECT

ALTERATIONS TO
32 PORTCHESTER GROVE
BOLDON COLLIERY

DRAWING

SITE AND ROOF PLANS

PROJECT NO.	DRAWING NO.	REVISION
	C-03	
DATE	SCALES	DRAWN BY
FEB 23	1:100@A1	