



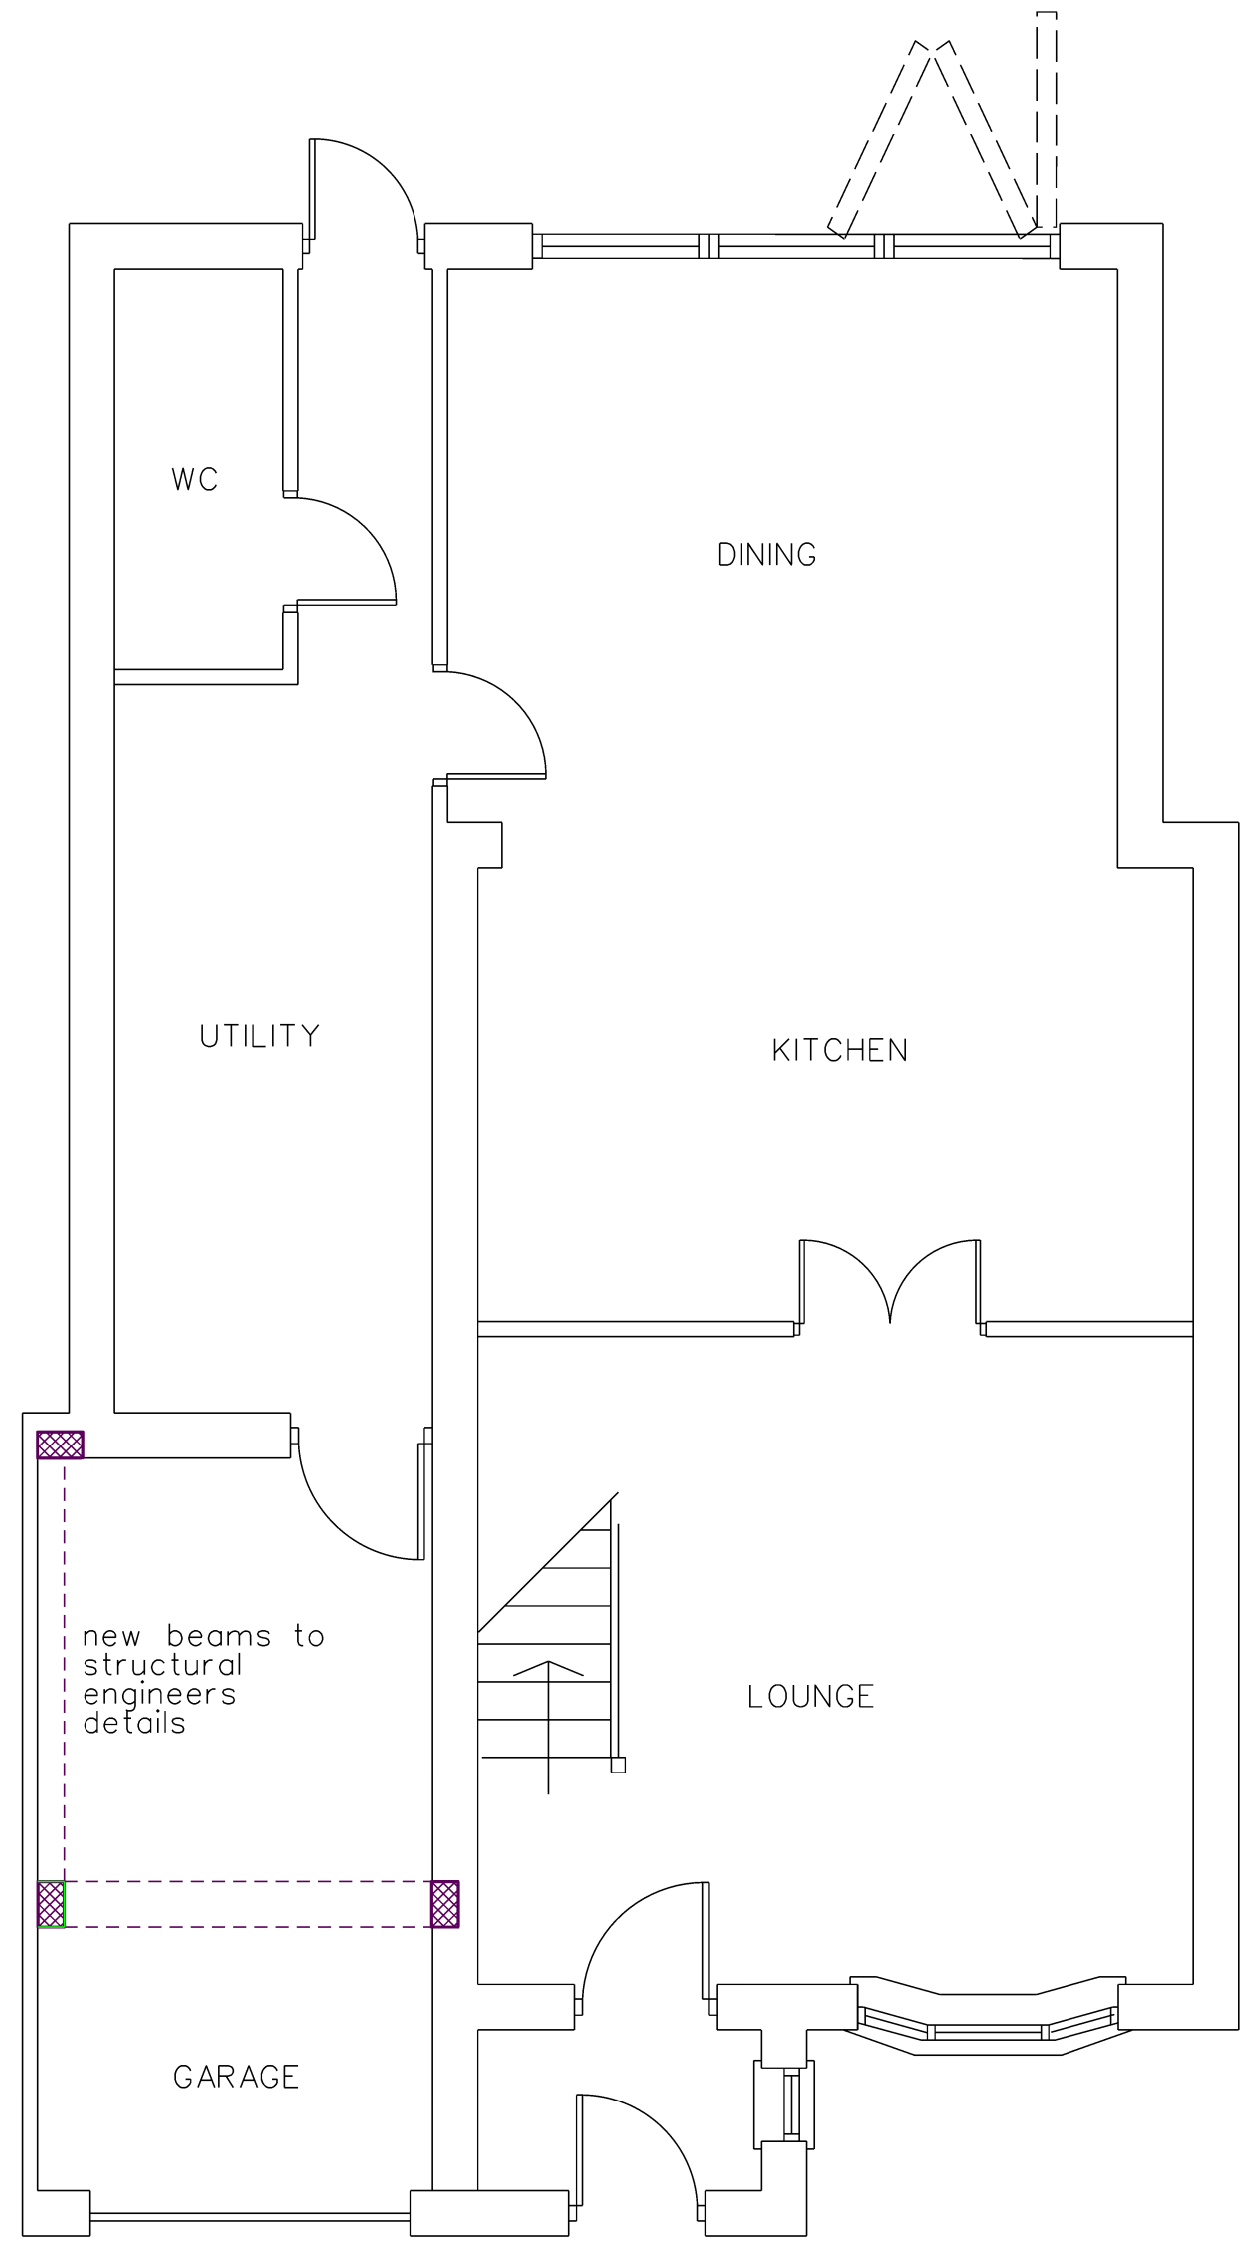

PROPOSED GROUND FLOOR

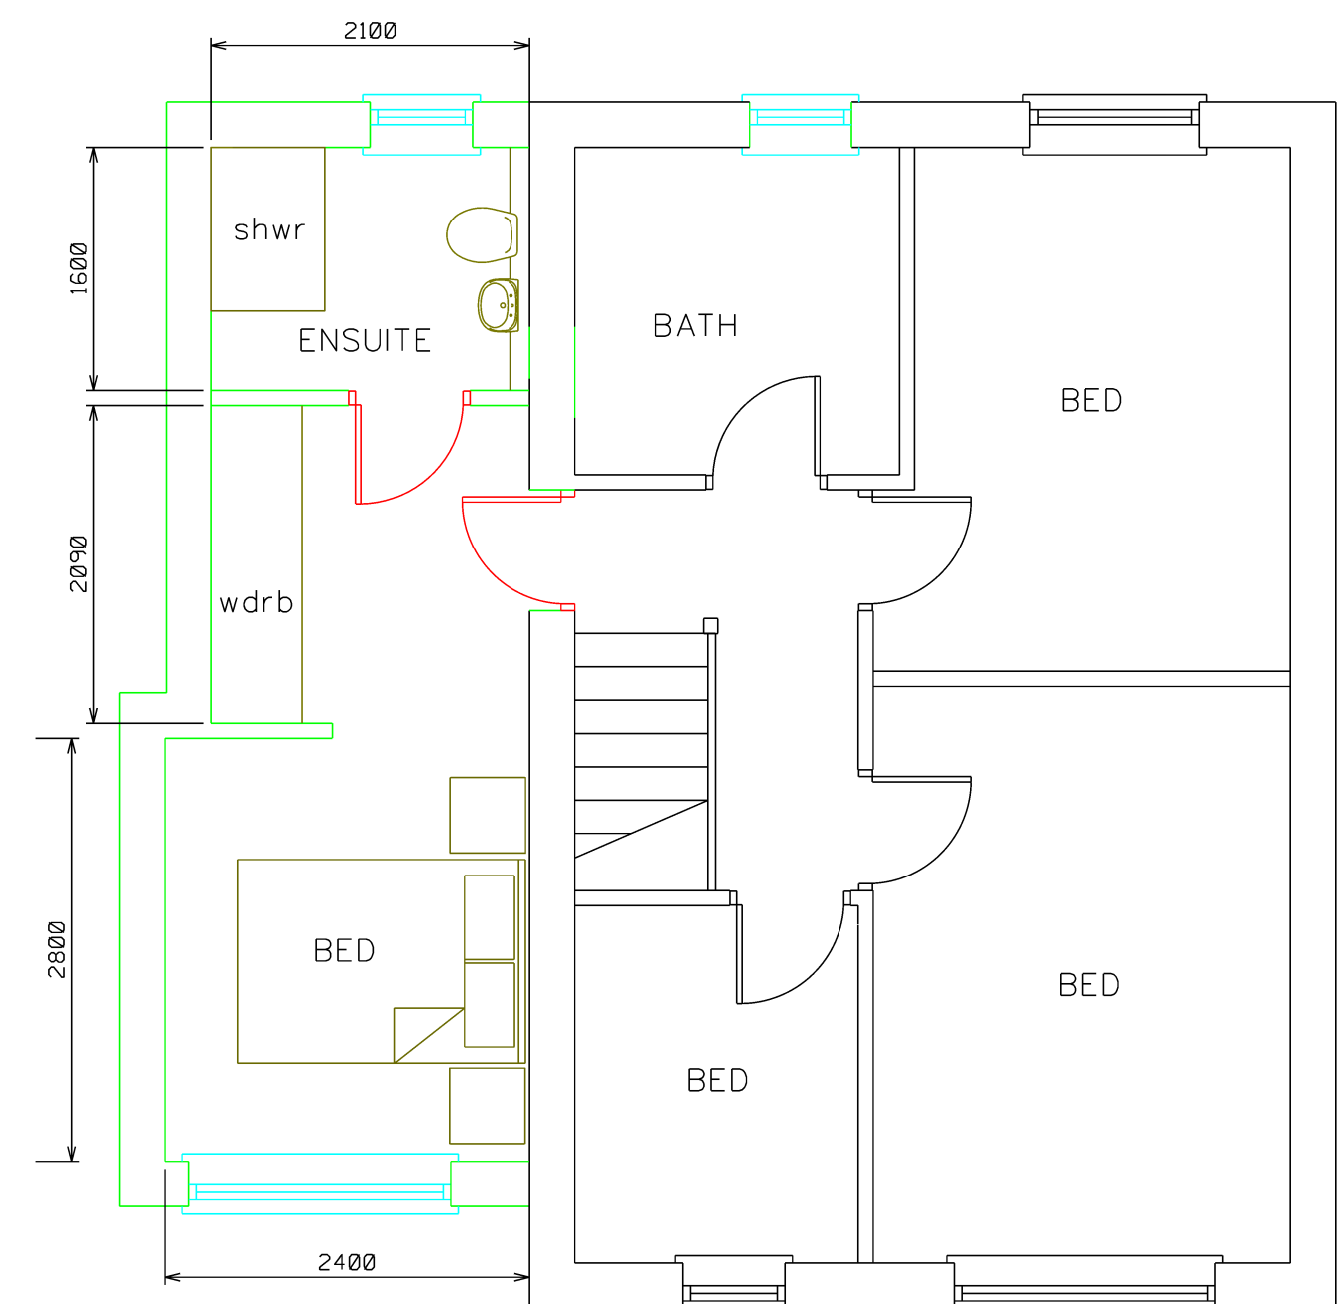

PROPOSED FIRST FLOOR


1:50 @ A1



PROPOSED FRONT ELEVATION



PROPOSED REAR ELEVATION

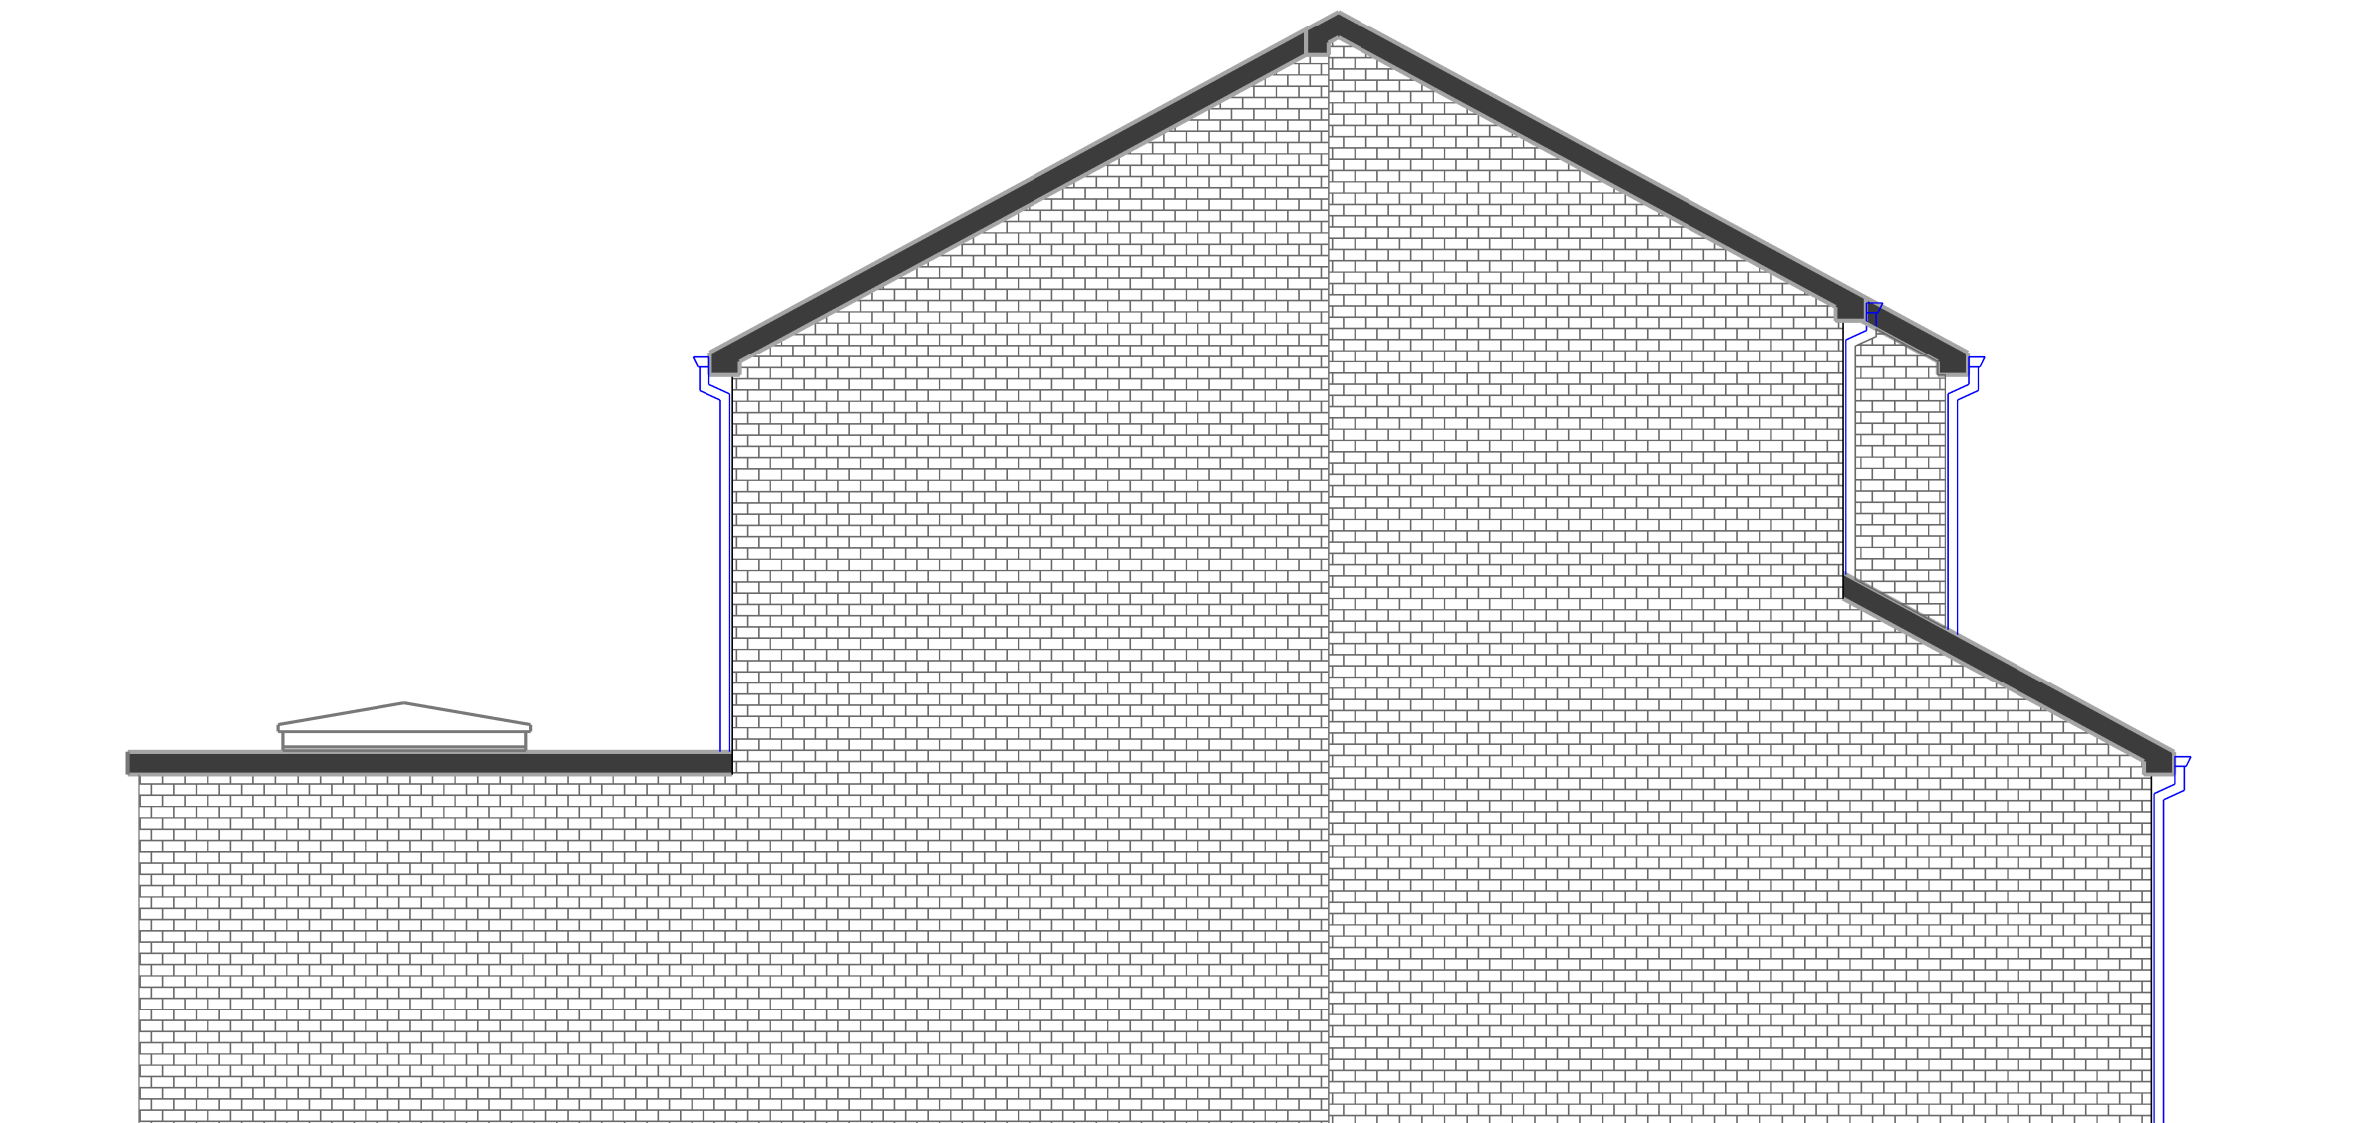

PROPOSED SIDE ELEVATION



REV	NORTH

STAGE: PLANNING		
PROJECT ALTERATIONS TO 32 PORTCHESTER GROVE BOLDON COLLIERY		
DRAWING PROPOSED PLANS AND ELEVATIONS		
PROJECT NO.	DRAWING NO. C-02	REVISION
DATE FEB 23	SCALES 1:50@A1 1:100@A3	DRAWN BY