




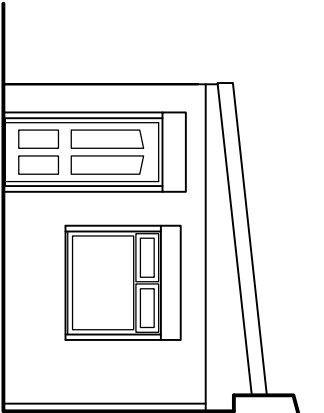



existing south elevation

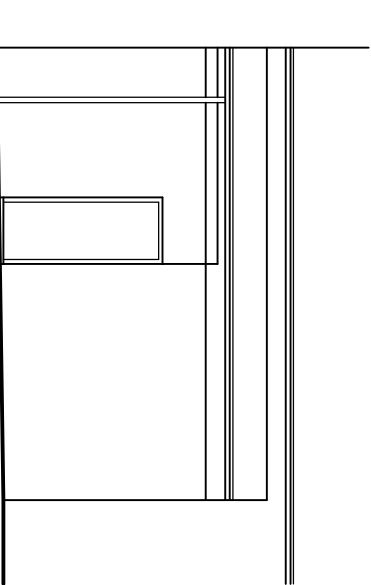


existing west elevation

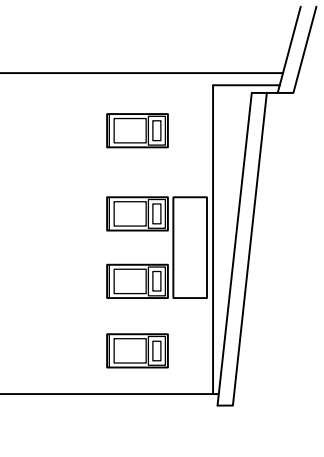

existing north elevation

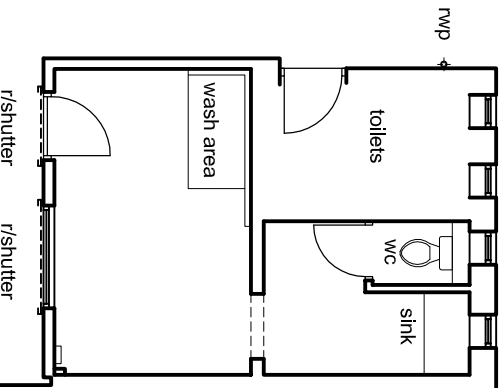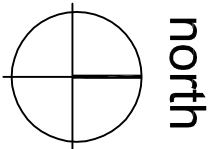


existing ground floor plan 1:100

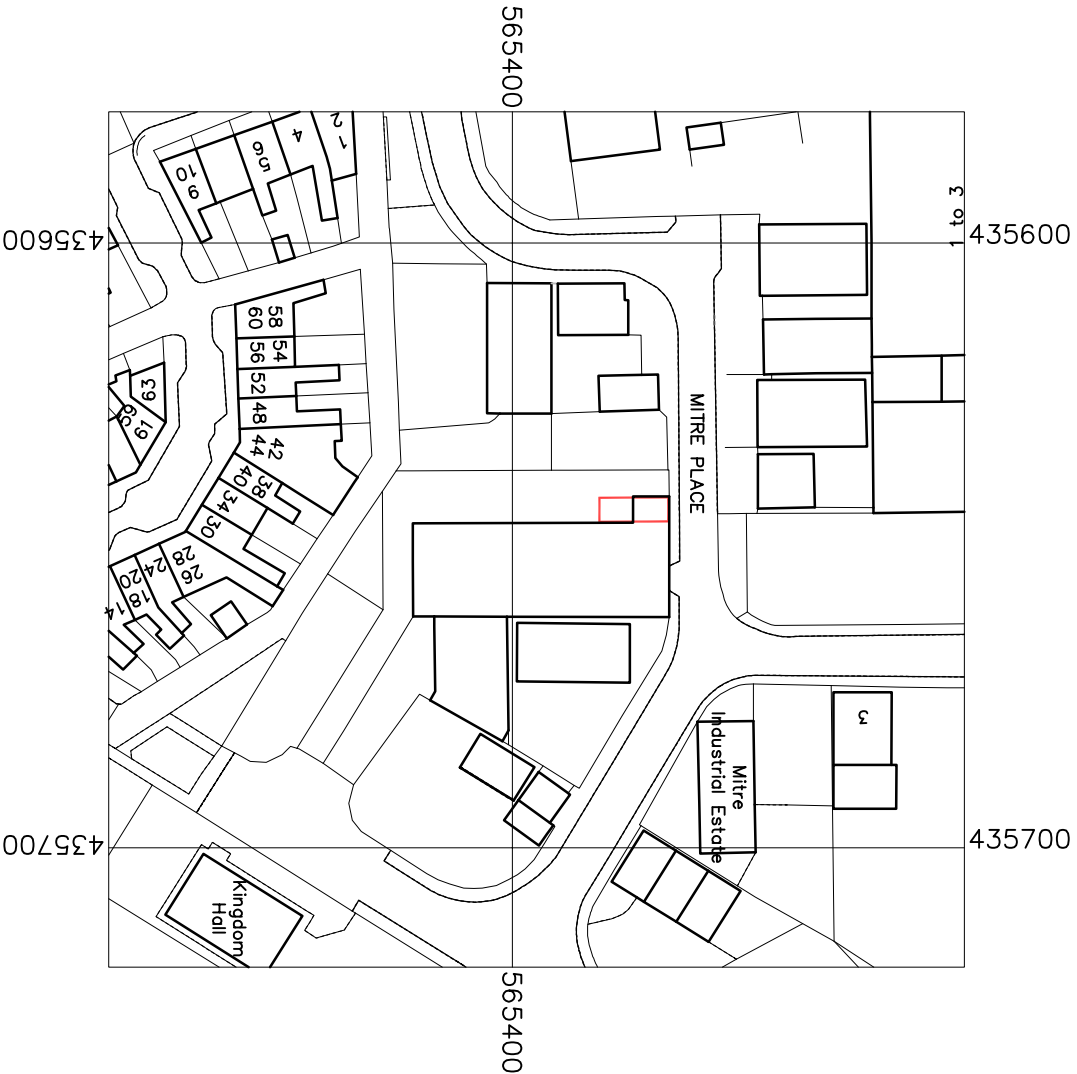

© Crown Copyright and database rights 2023 OS 100047474

location plan scale 1:1250

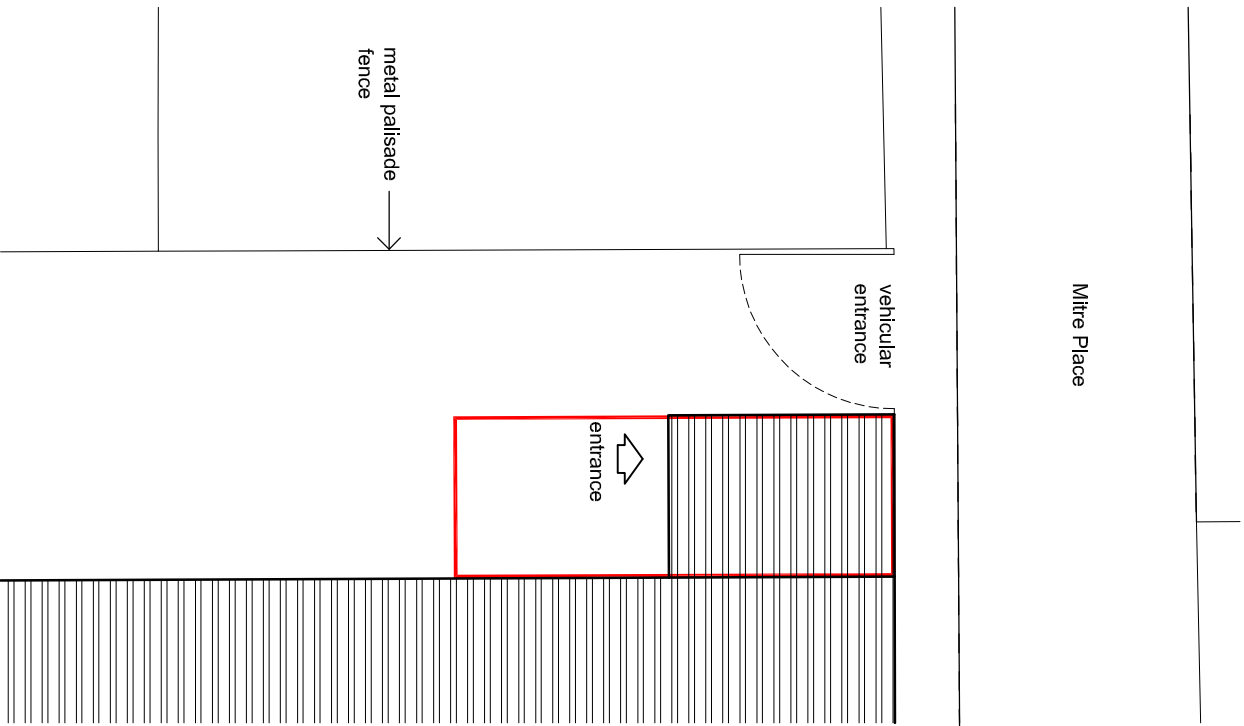

block/site plan scale 1:200

client	Lucy		
project title	Unit 8, Mitre Place, South Shields NE33 5TB		
drawing title	Existing Plans and Elevations	scale	1:100, 1:200, 1:1250
date	February 2023	drawing number	MP/01