


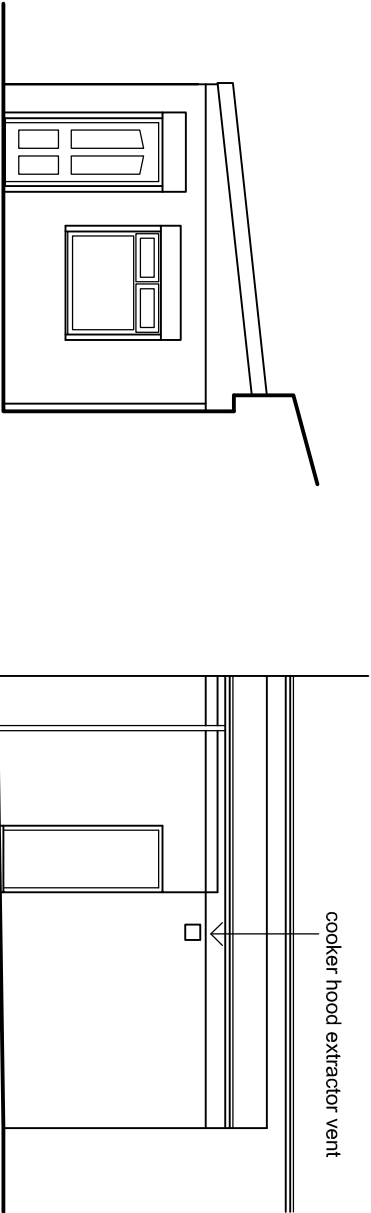


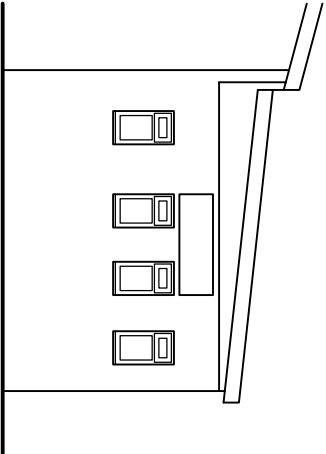

proposed south elevation proposed west elevation

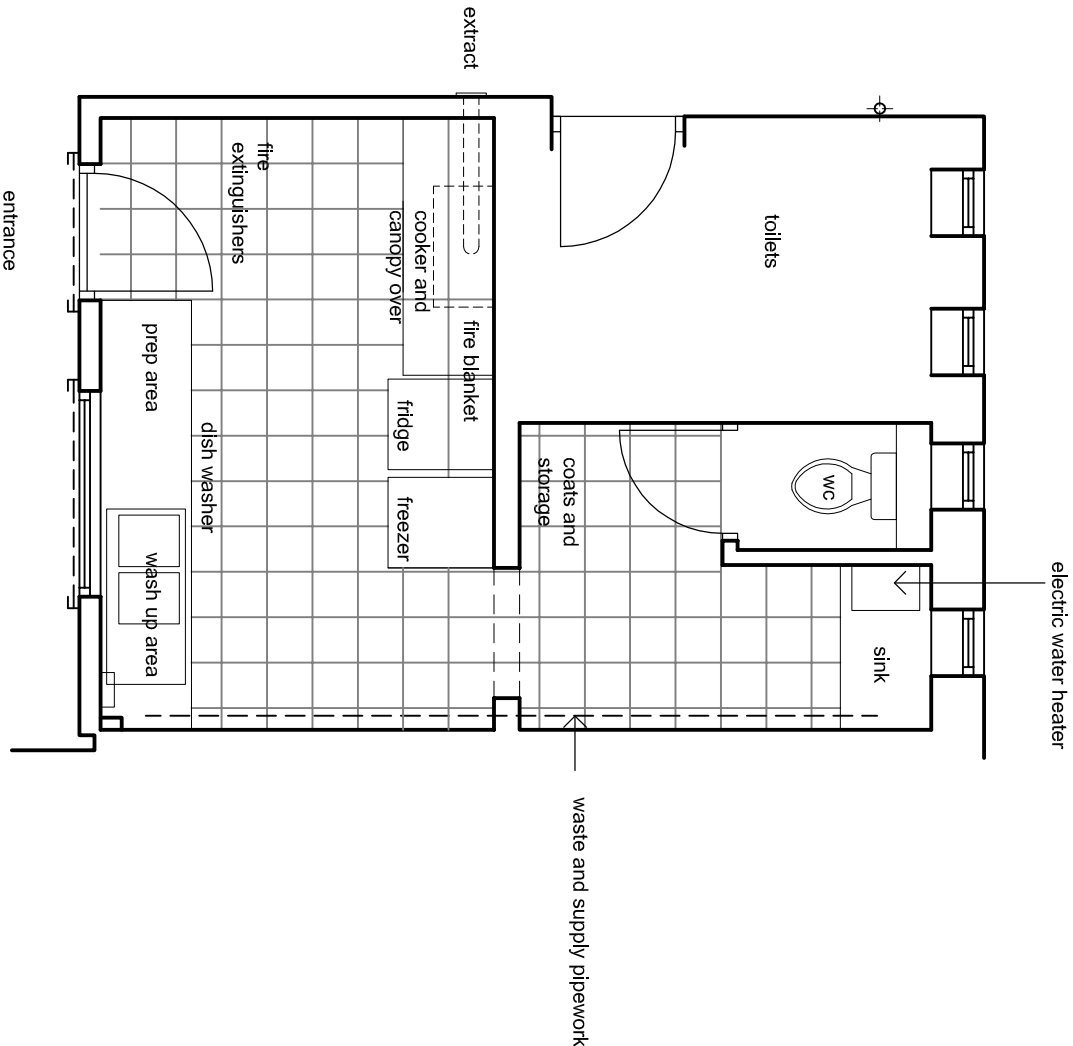

proposed north elevation

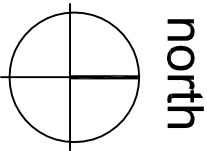

proposed ground floor plan

block/site plan scale 1:200

Indicated scales when drawing printed A3 size

client Lucy		
project title Unit 8, Mitre Place, South Shields NE33 5TB		
drawing title Proposed Plans and Elevations	scale 1:50, 1:100, 1:200	
date February 2023	drawing number MP/02	