



An inspection of the underground drainage system shall be carried out by a competent person, who should check drainage runs and invert levels prior to starting work on site and notify building control of results. This inspection shall be carried out BEFORE ANY WORK BEGINS ON SITE AND MUST BE VERIFIED BY THE CONTRACTOR.

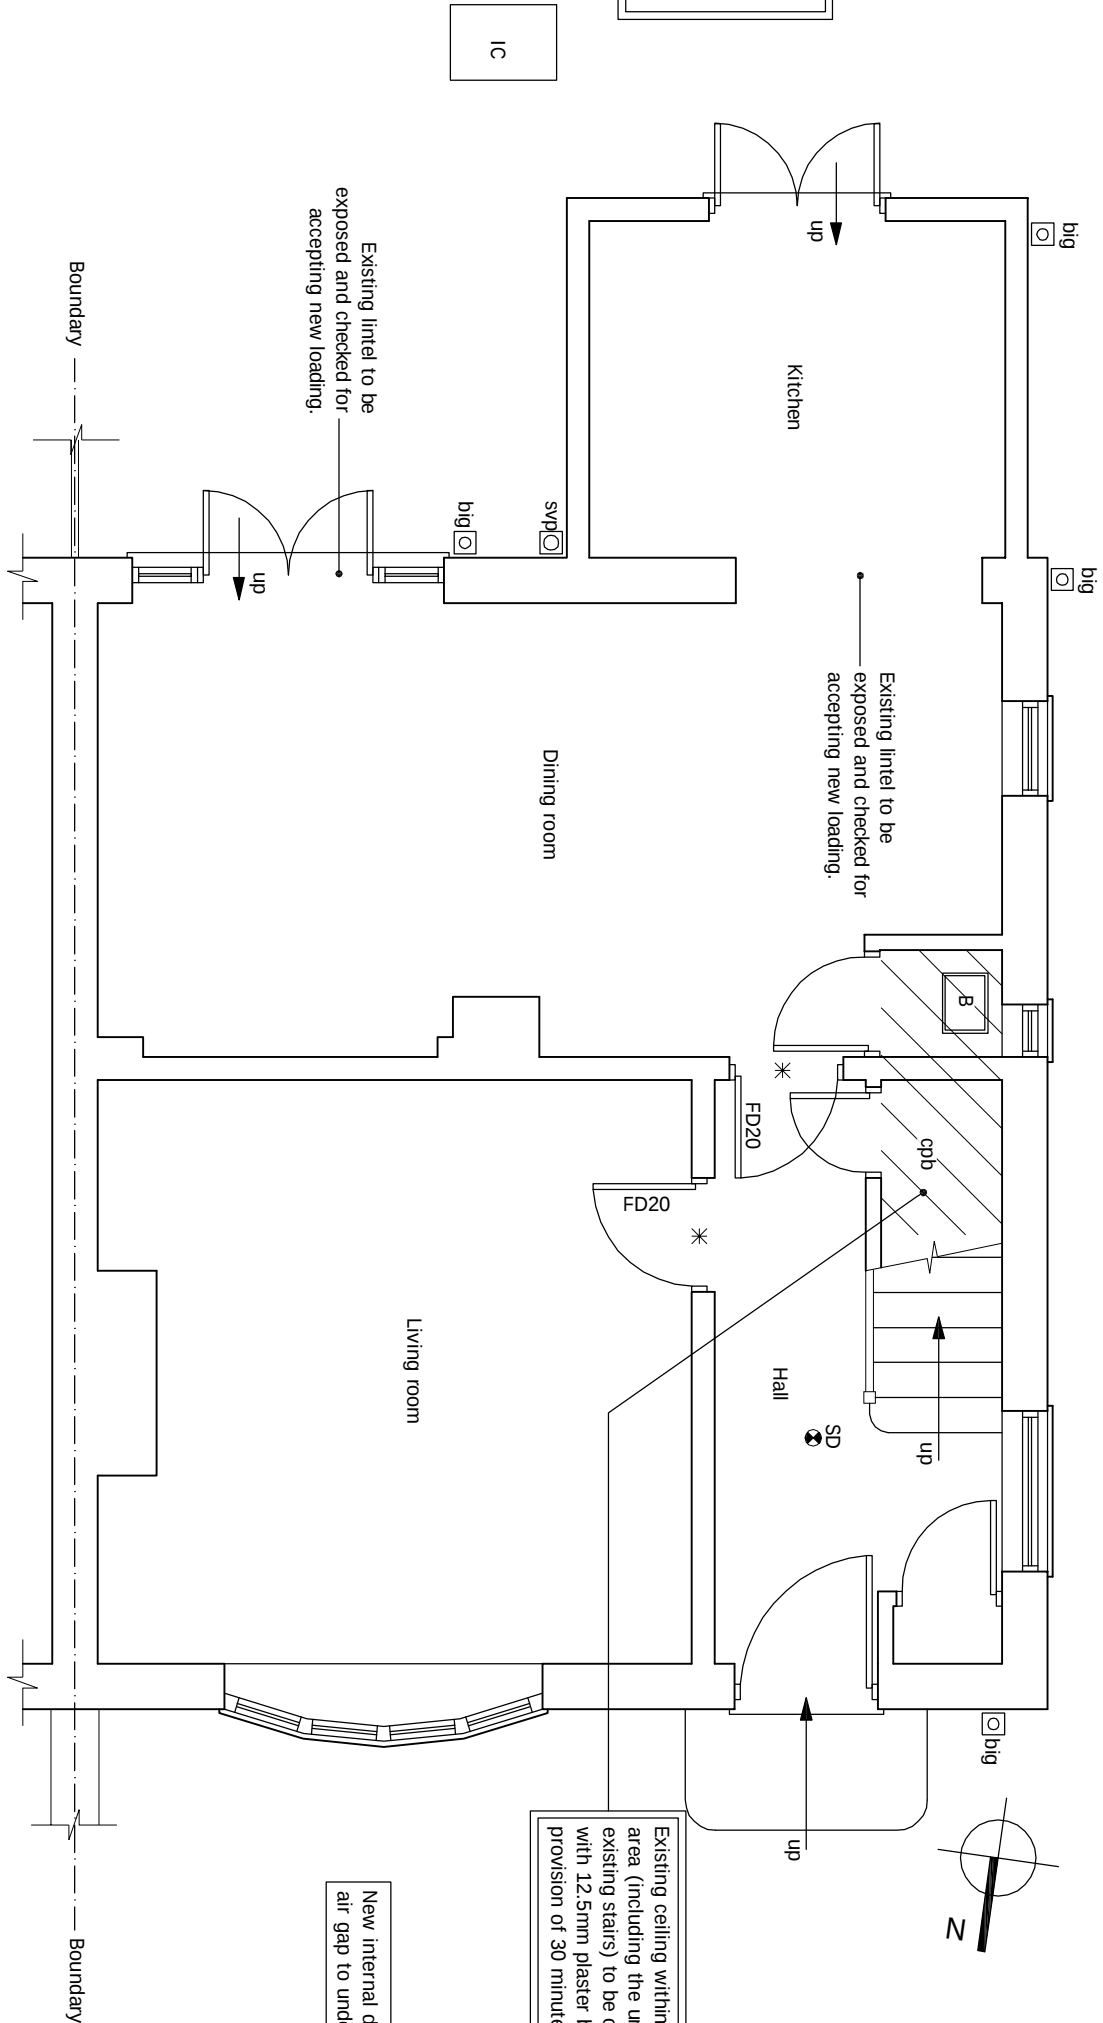


PROPOSED GROUND FLOOR PLAN

Scale 1:50

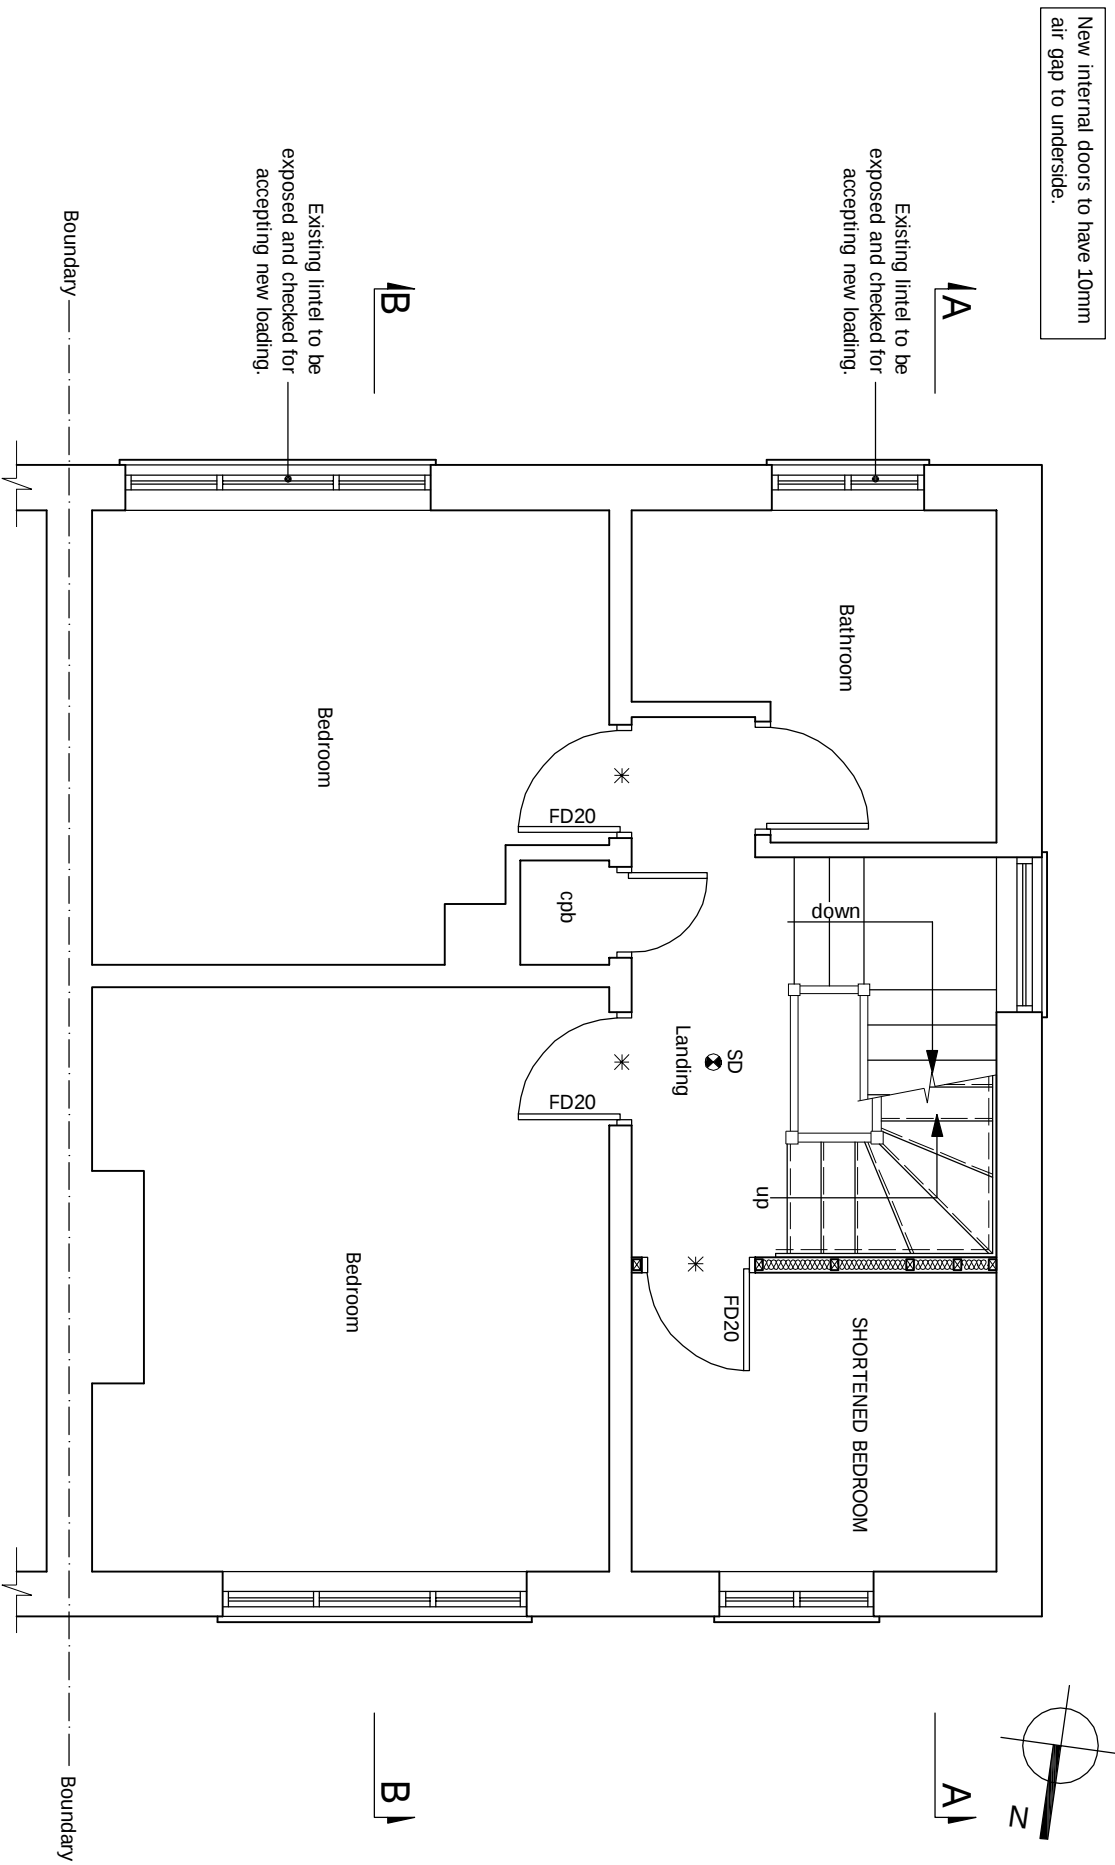


PROPOSED FIRST FLOOR PLAN

Scale 1:50

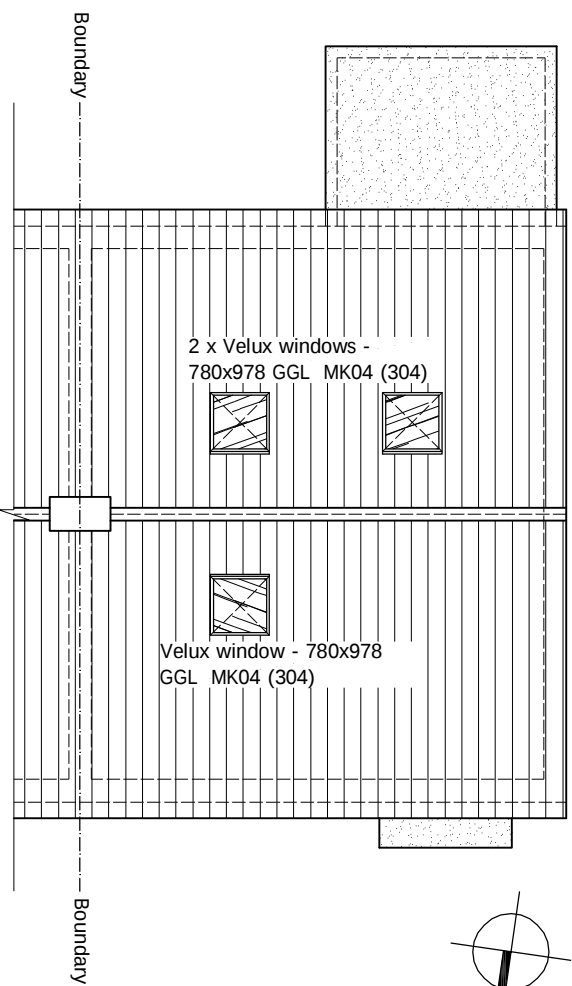


PROPOSED ROOF PLAN

Scale 1:100

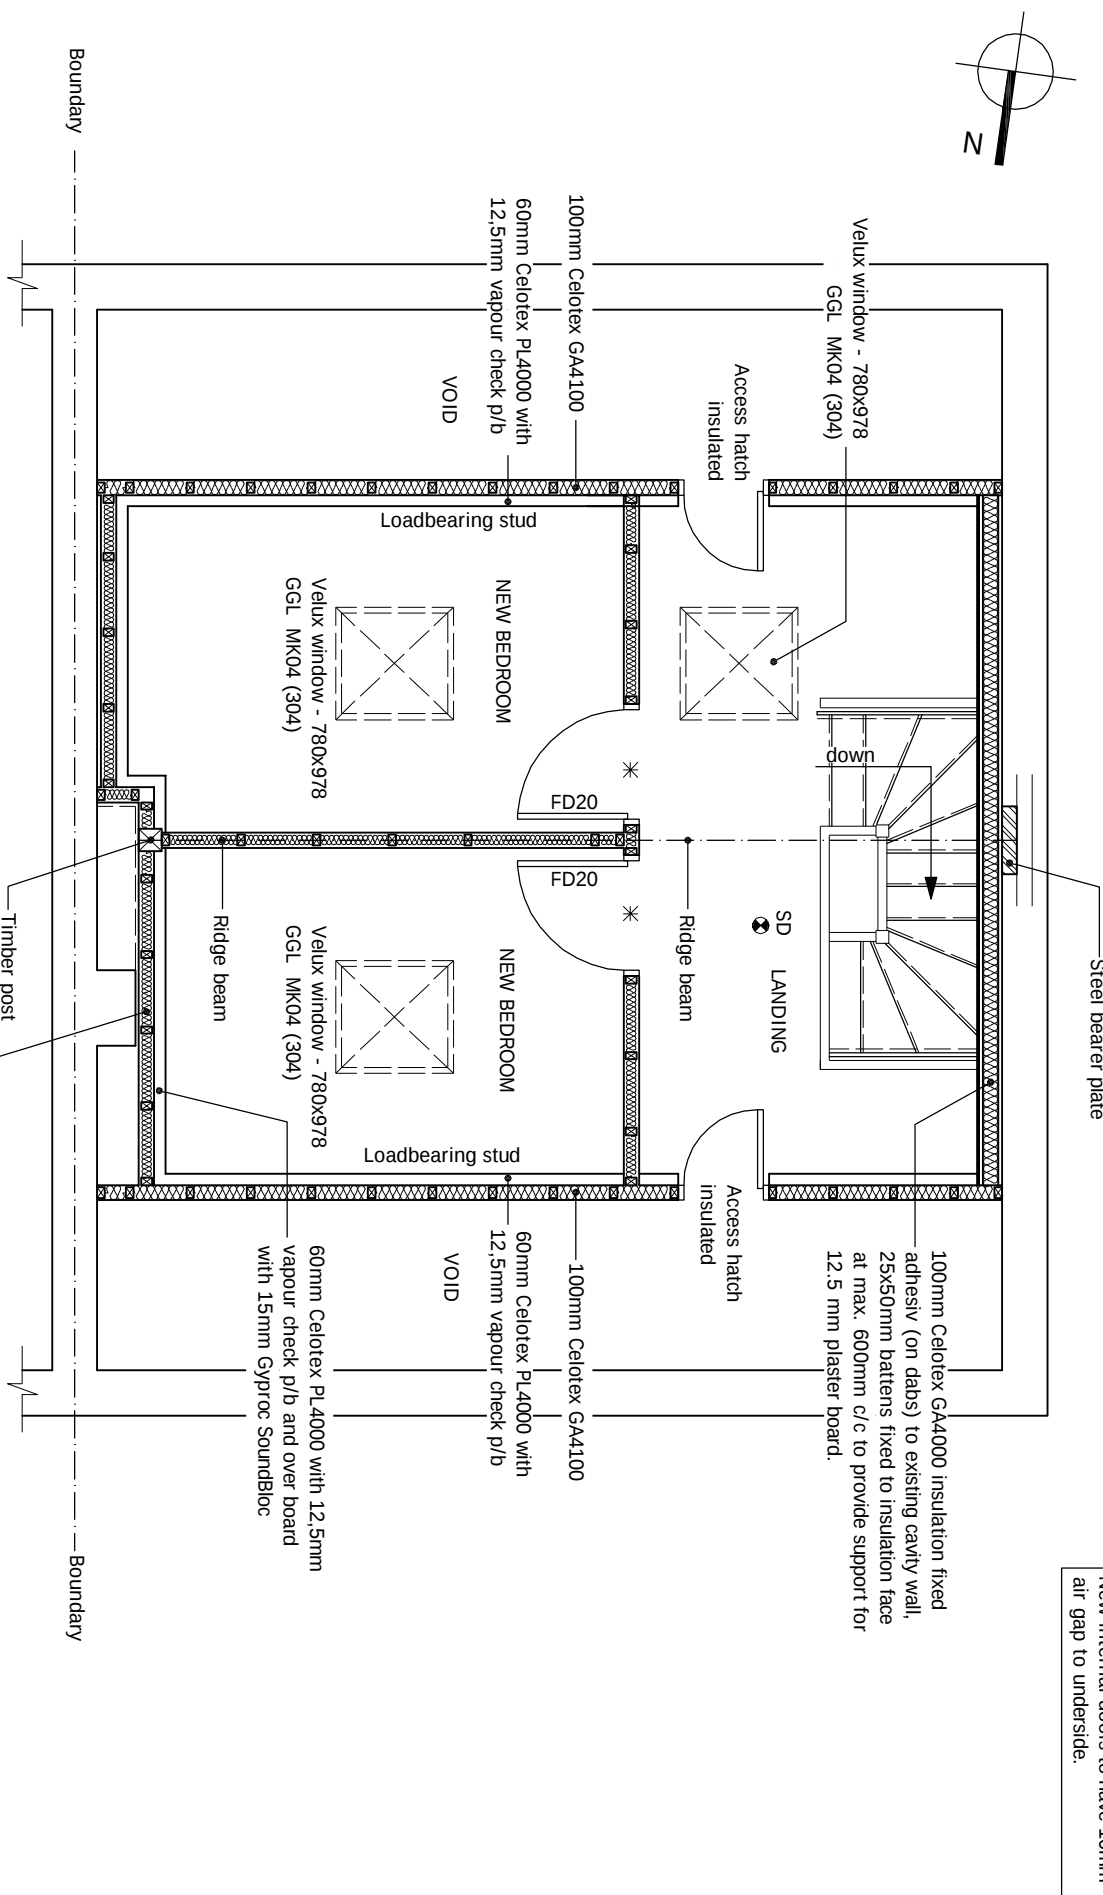


PROPOSED ATTIC FLOOR PLAN

Scale 1:50

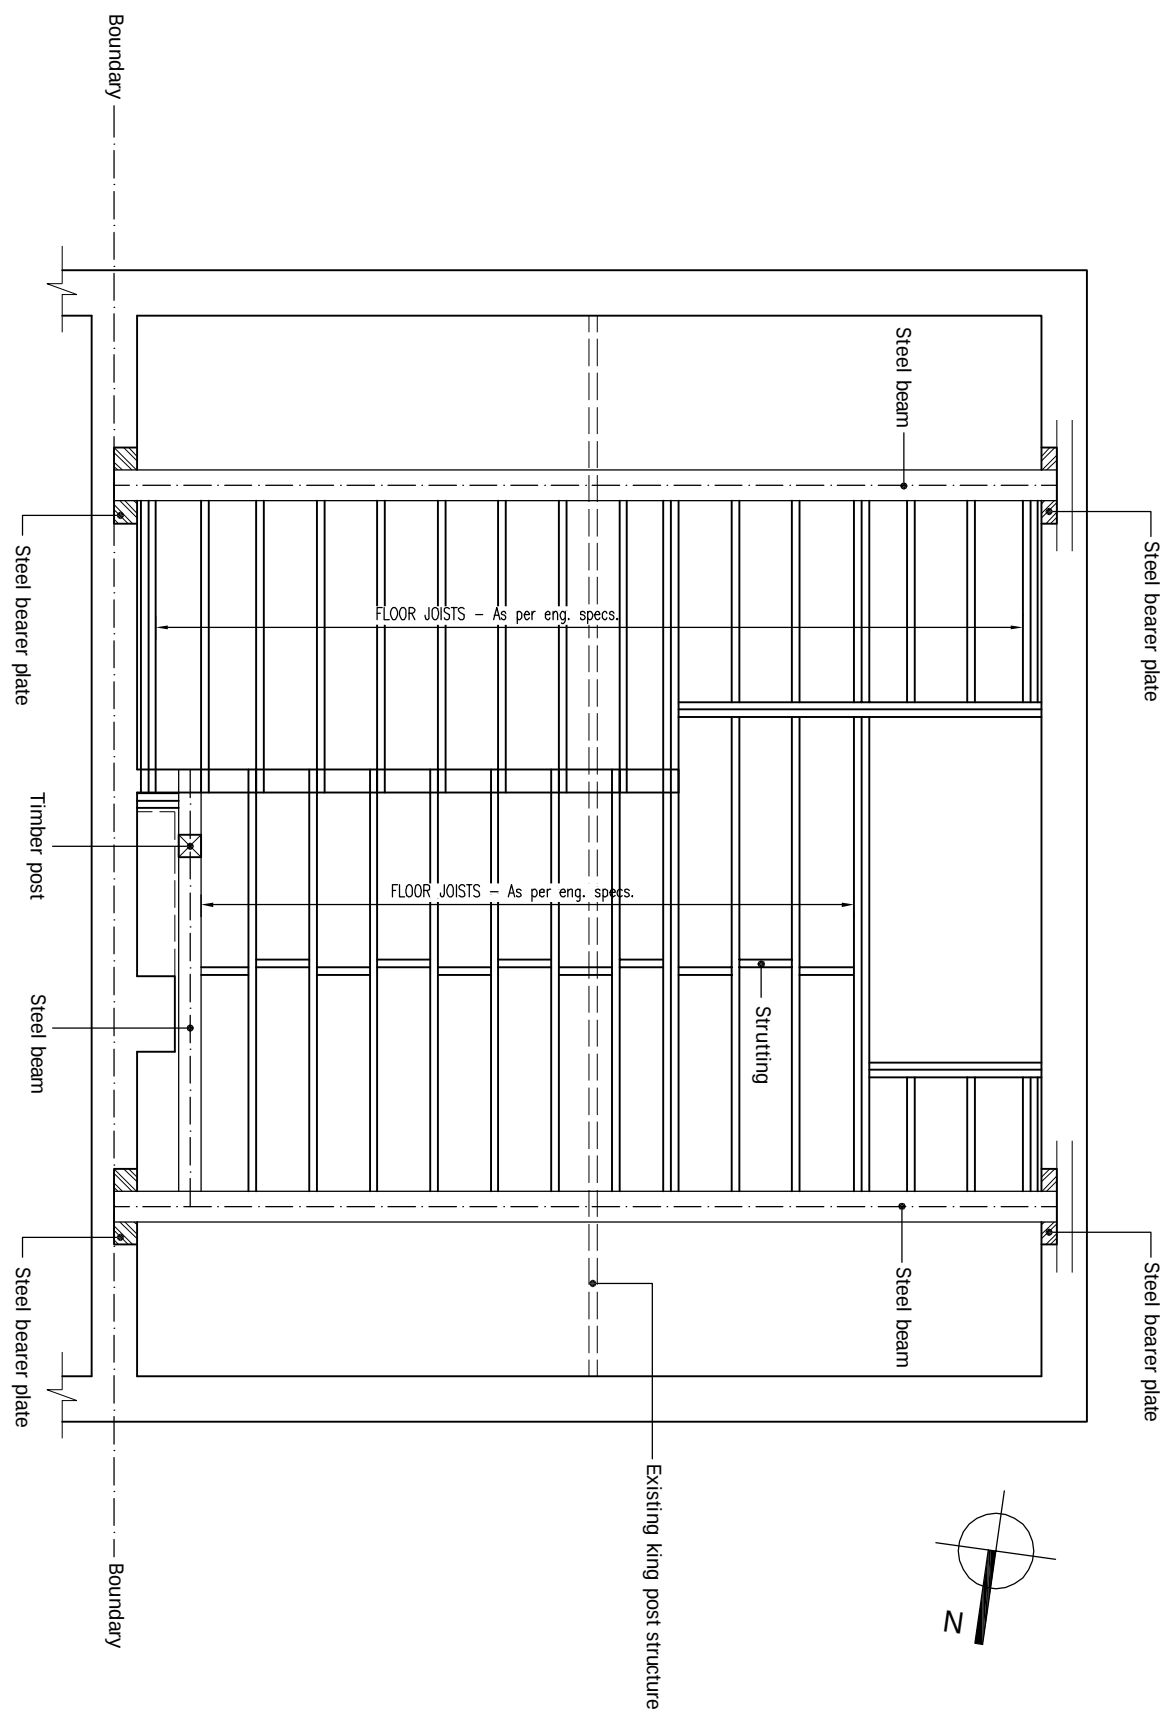


STEEL WORK AND JOISTS LAYOUT

Scale 1:50

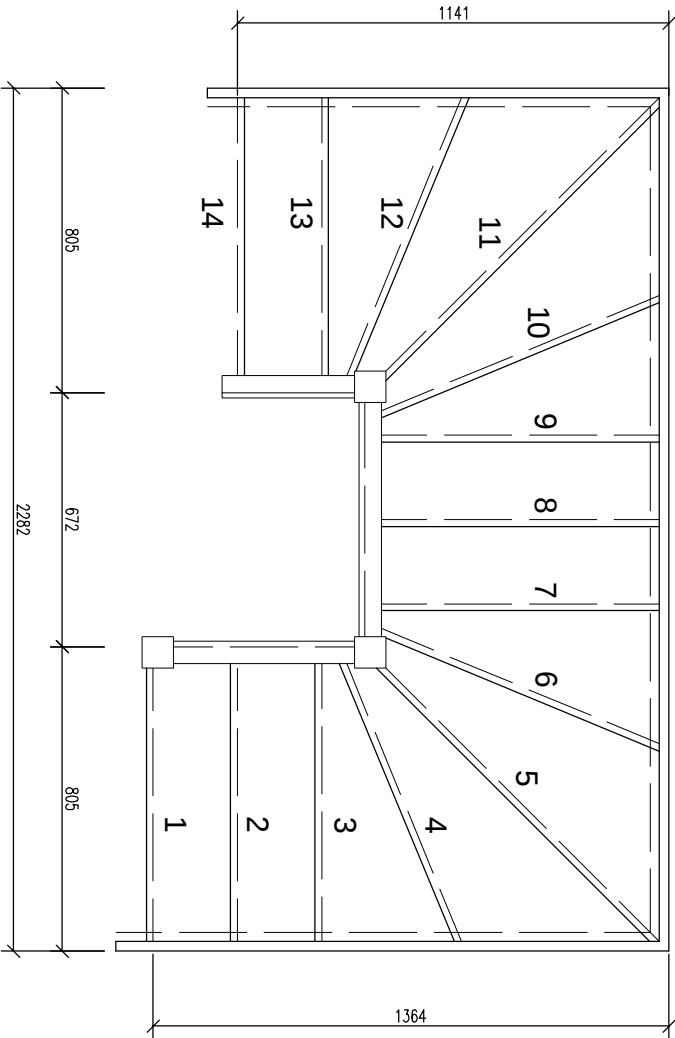

STAIR DETAIL

Scale 1:20

 

drawnplans.co.uk

Project:
Loft Conversion with Skylights to Rear.

For:
Keiran Webster
36 Steward Crescent
South Shields
Tyne And Wear
NE34 7EJ

Scale:
AS SHOWN

Drawn by:
13-March-2023

For Drawings Tel: 0800 7836790
E-mail :- drawnplansco@aol.com

Drawn by:
13-March-2023

Drawn by:
13-March-2023

Drawn by:
13-March-2023