



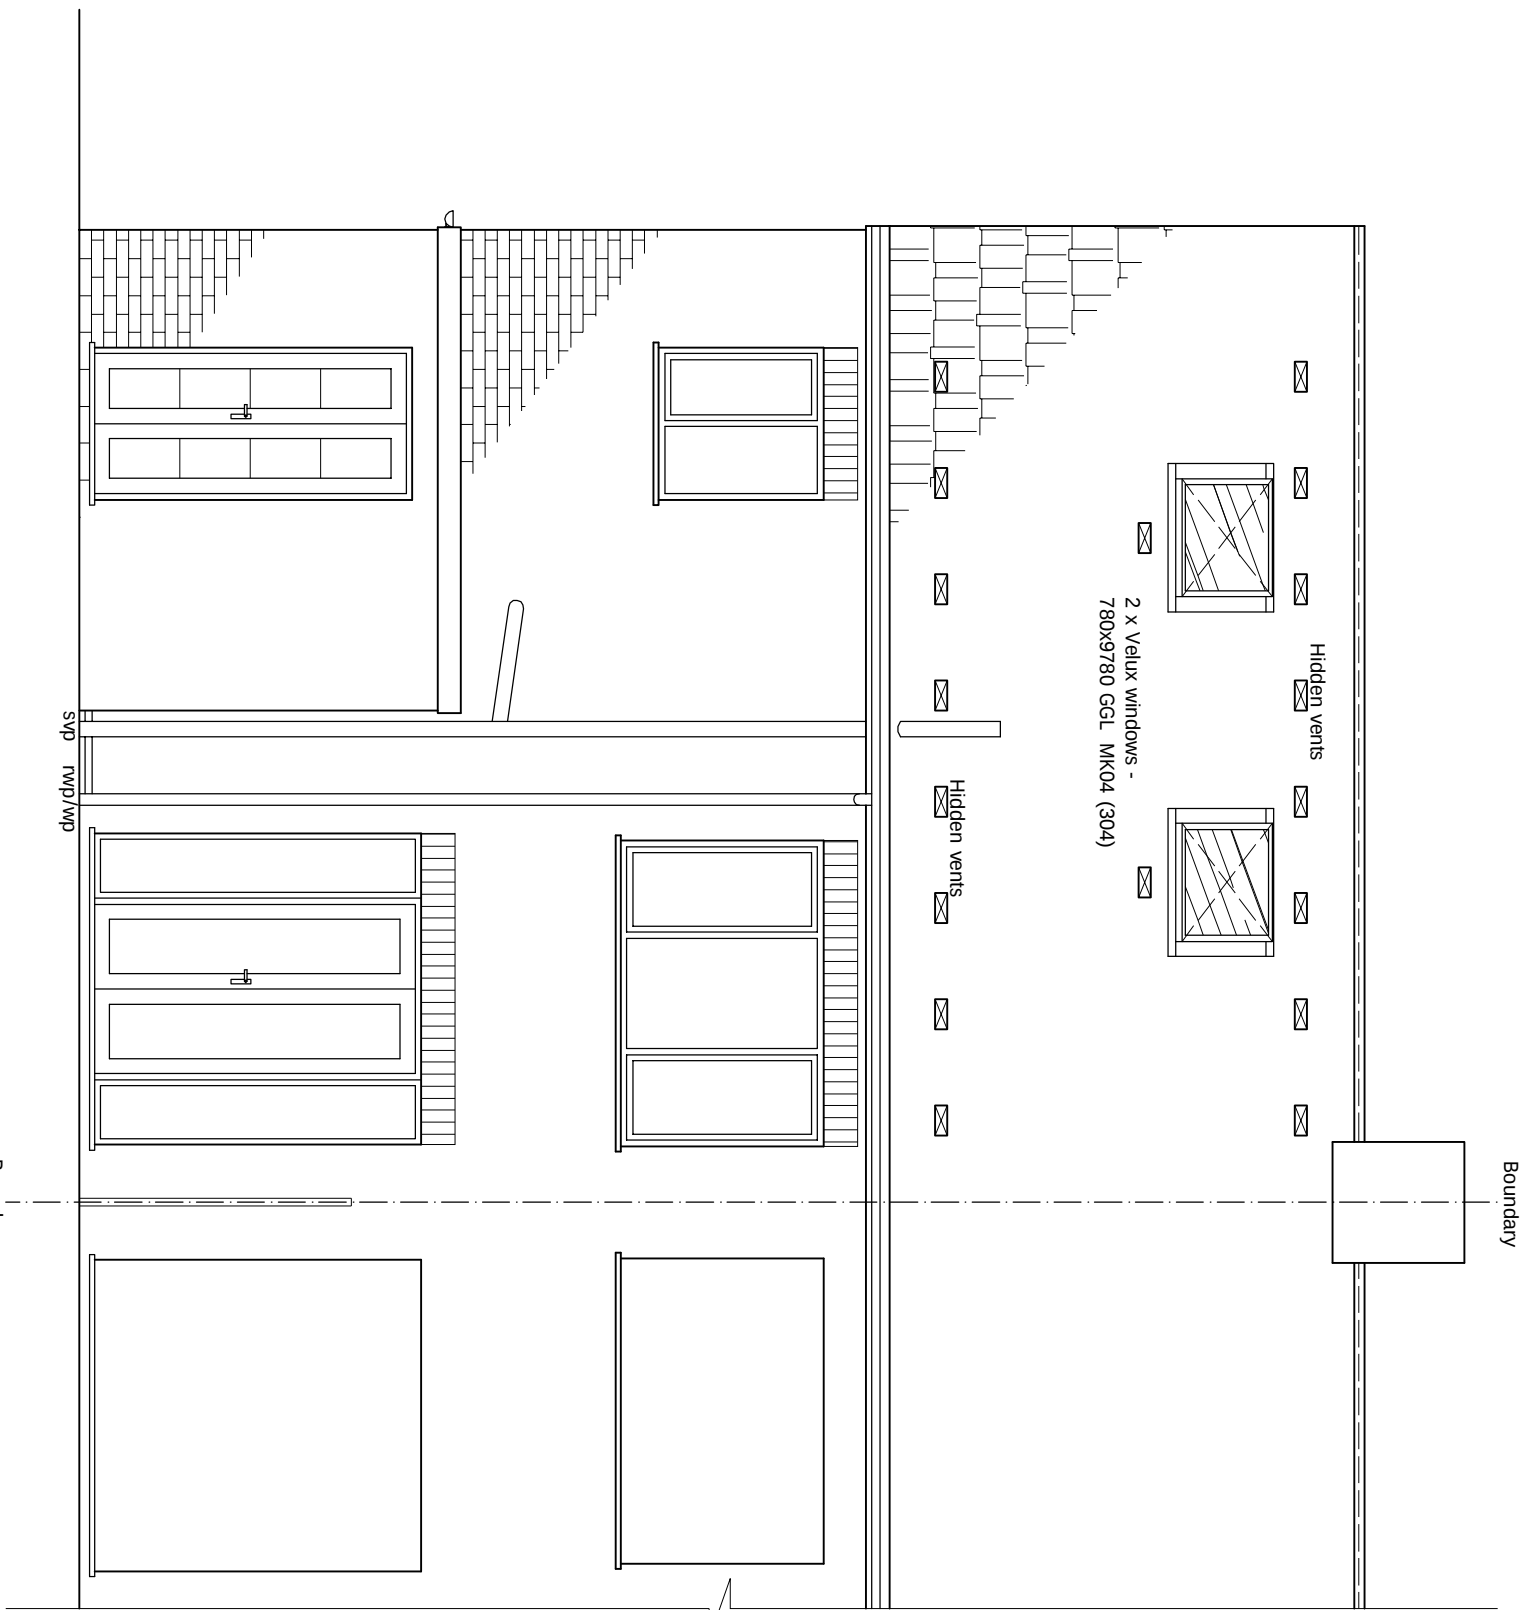

PROPOSED REAR ELEVATION
scale 1:50

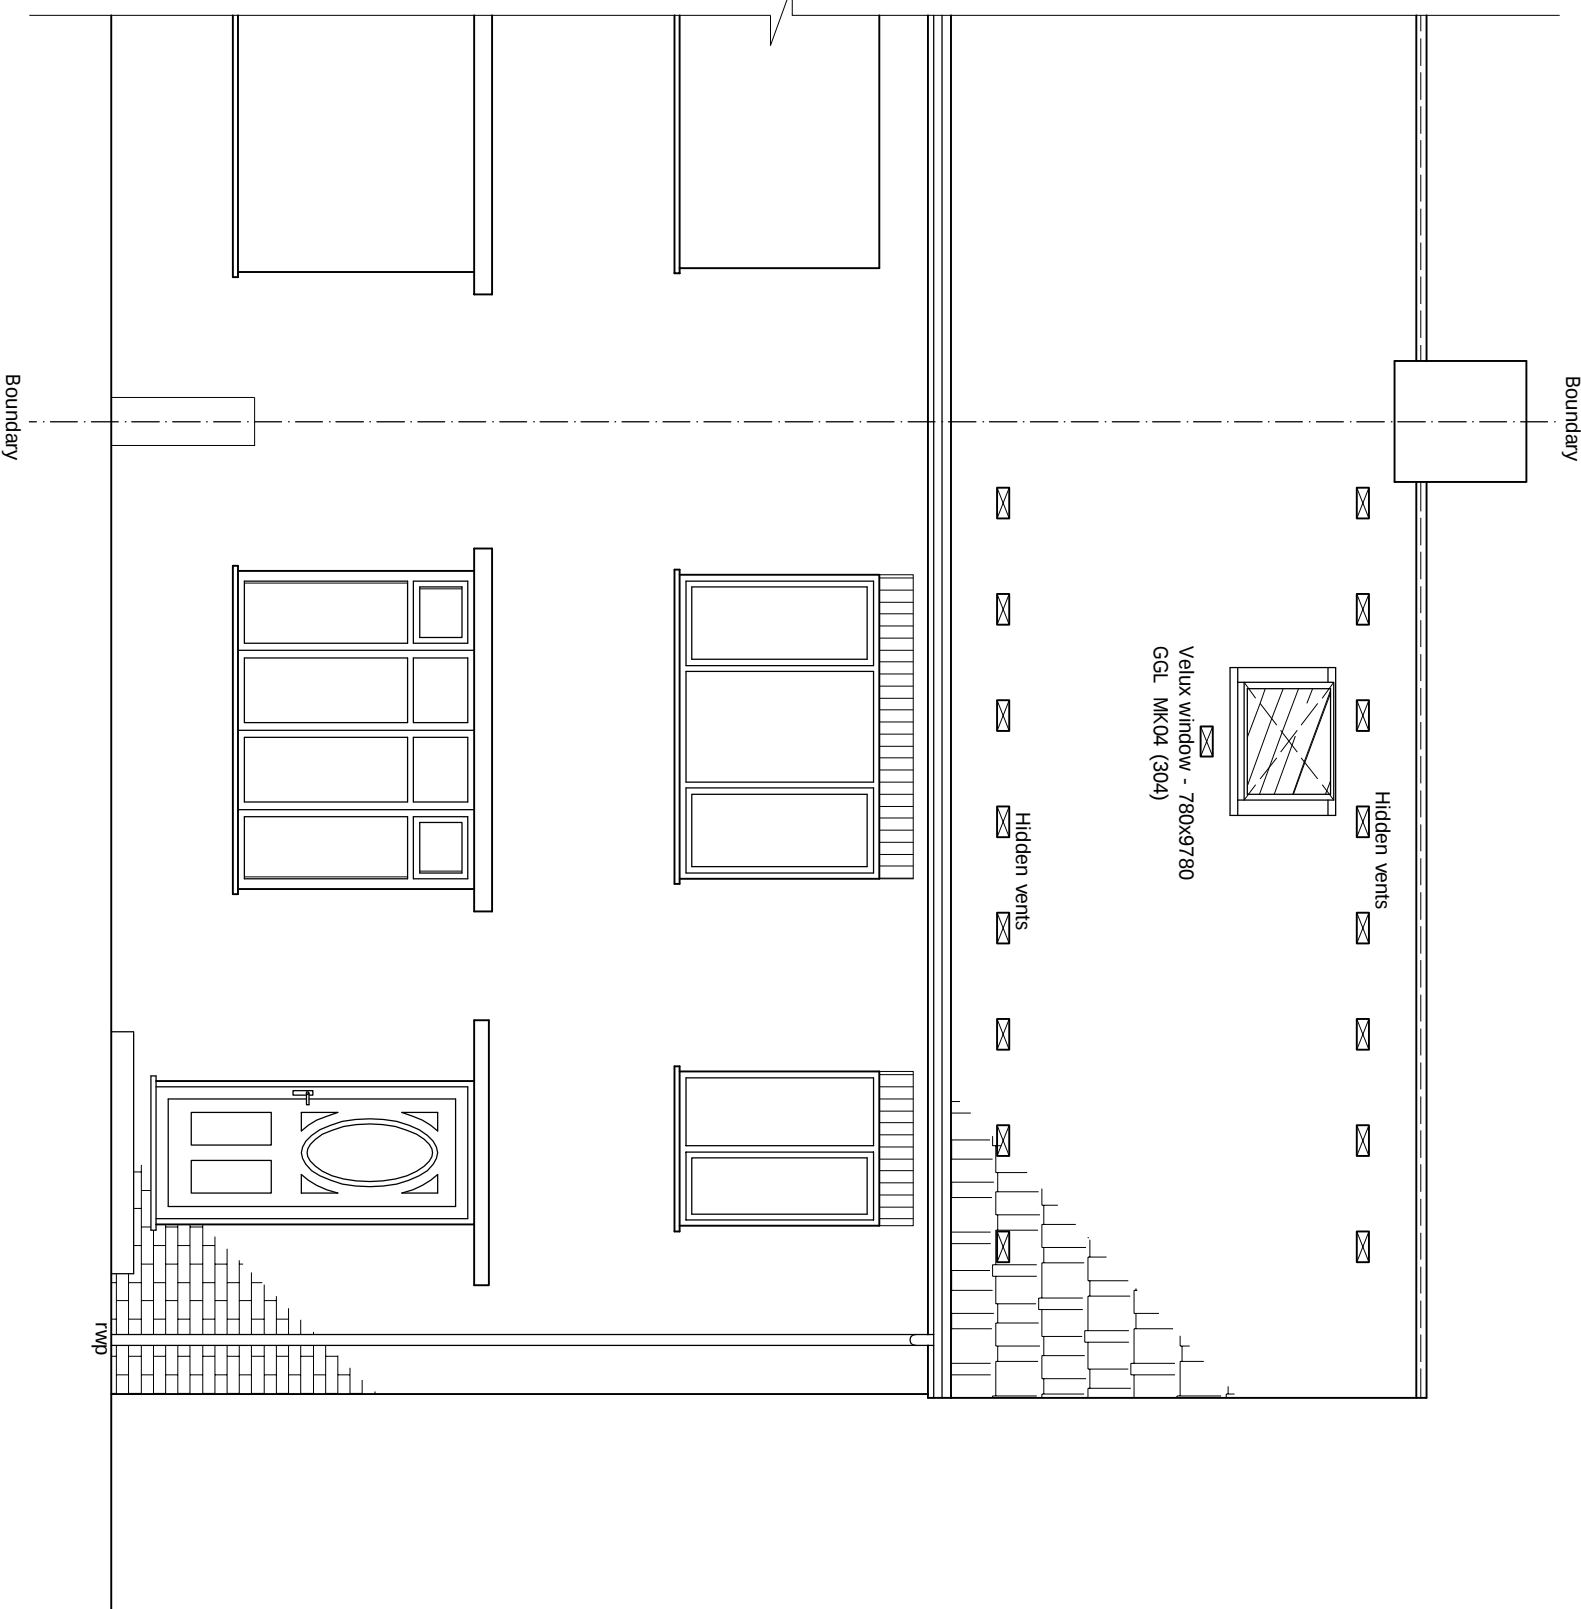

PROPOSED FRONT ELEVATION
scale 1:50

drawnplans.co.uk

Project:
Loft Conversion with
Skylights to Rear.

Keiran Webster
36 Steward Crescent
South Shields
Tyne And Wear
NE34 7EJ

As shown	Drawn by:	Sheet 3	Rev'd by:	AOC
L.R.	Date Drawn:	13-March-2023		

For Drawings Tel: 0800 7836790
E-mail :- drawnplansco@aol.com