



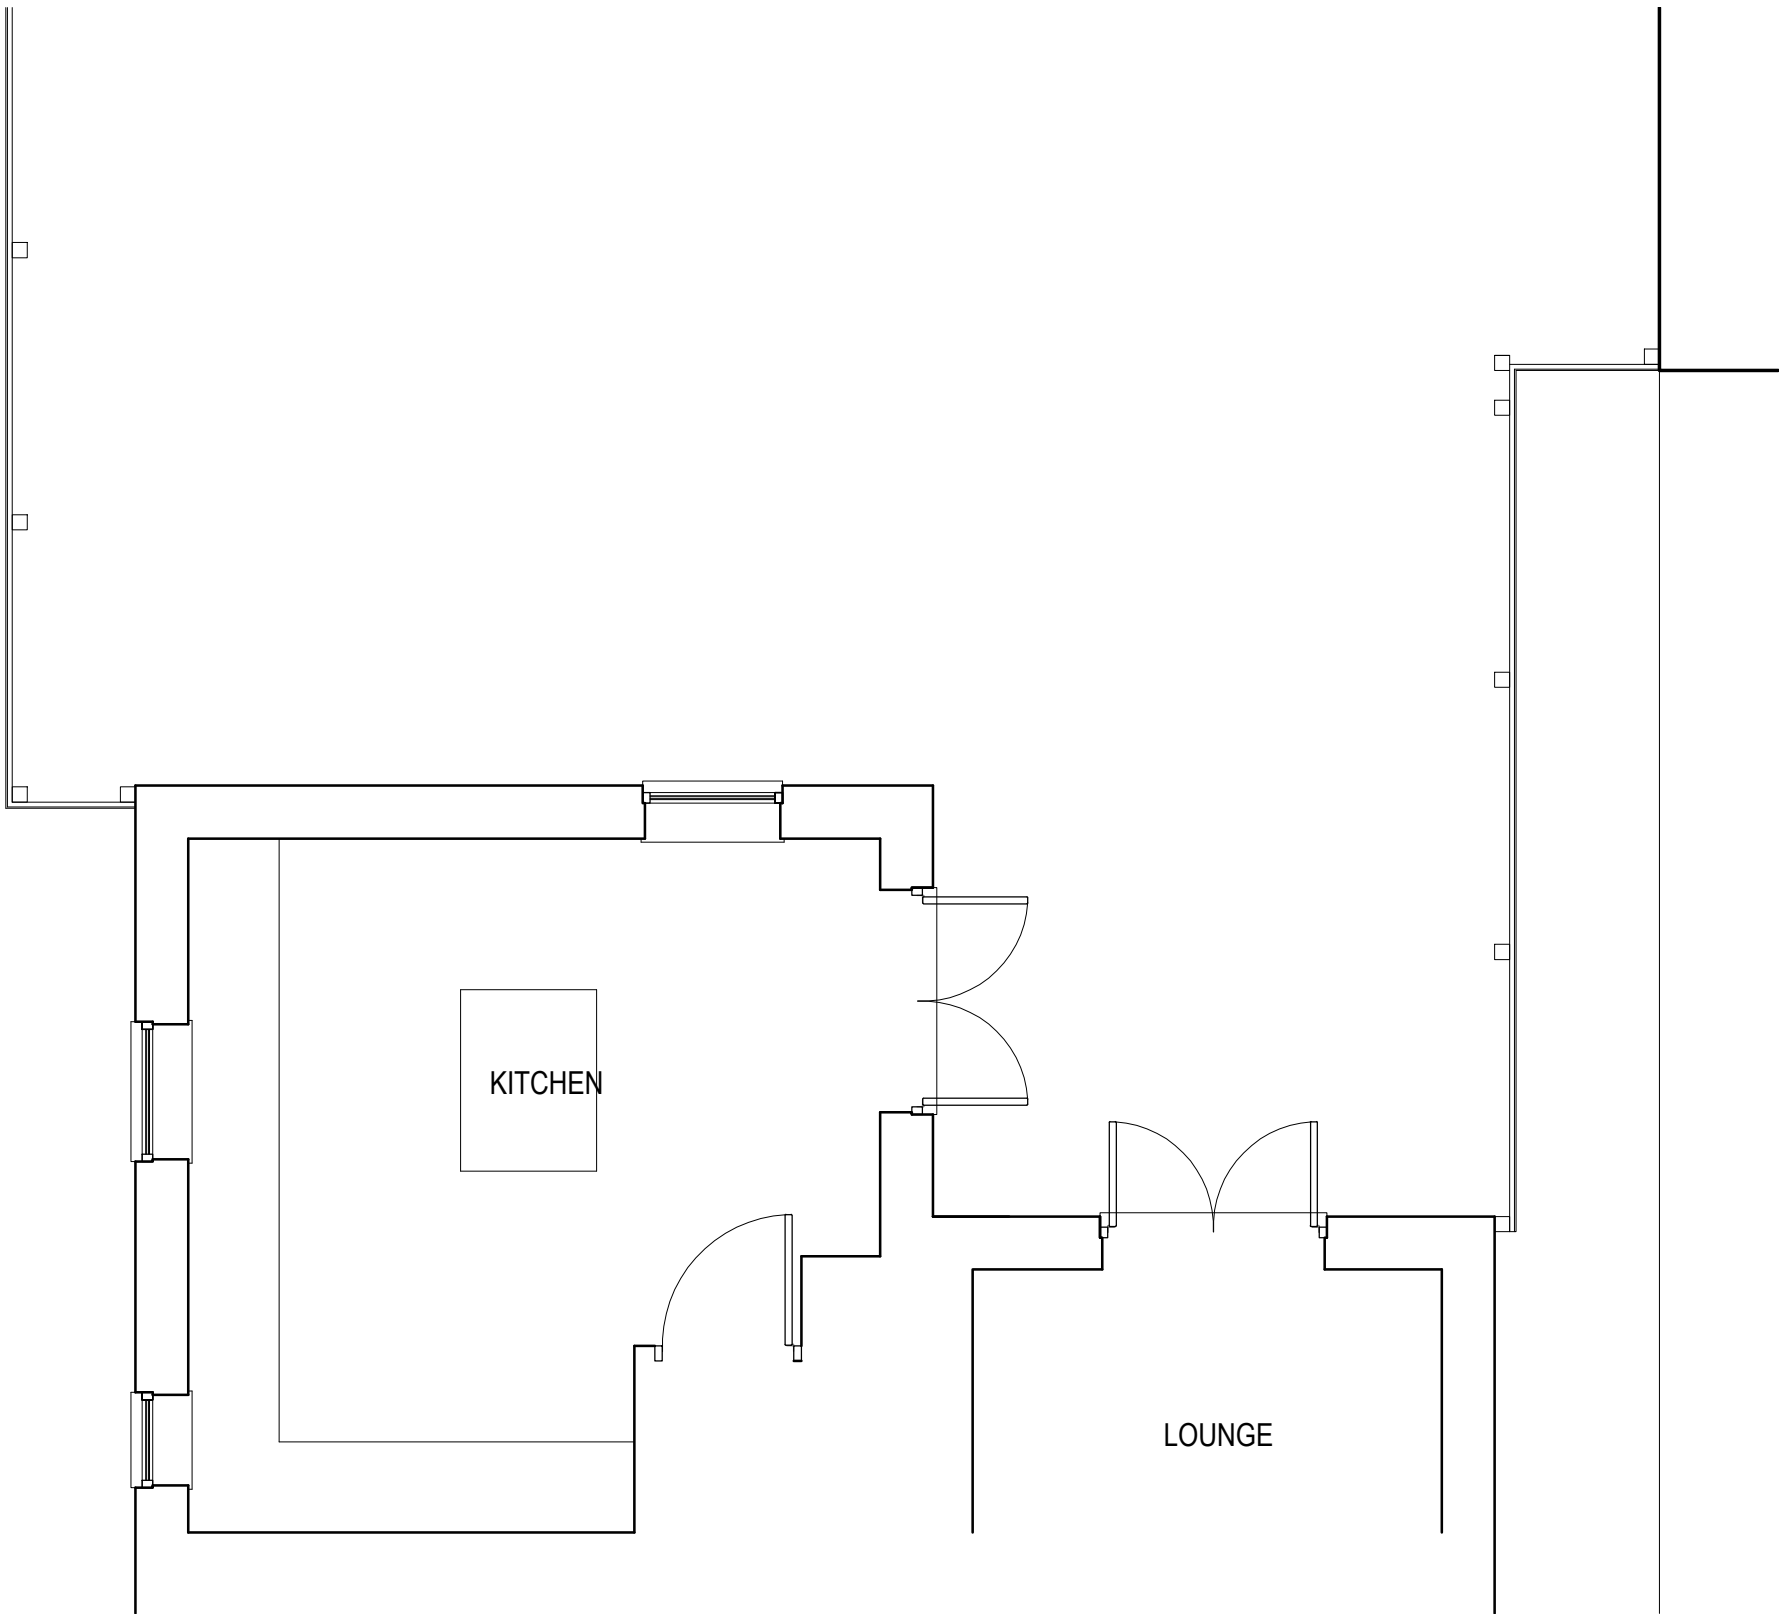


EXISTING PART FLOOR PLAN 1:50

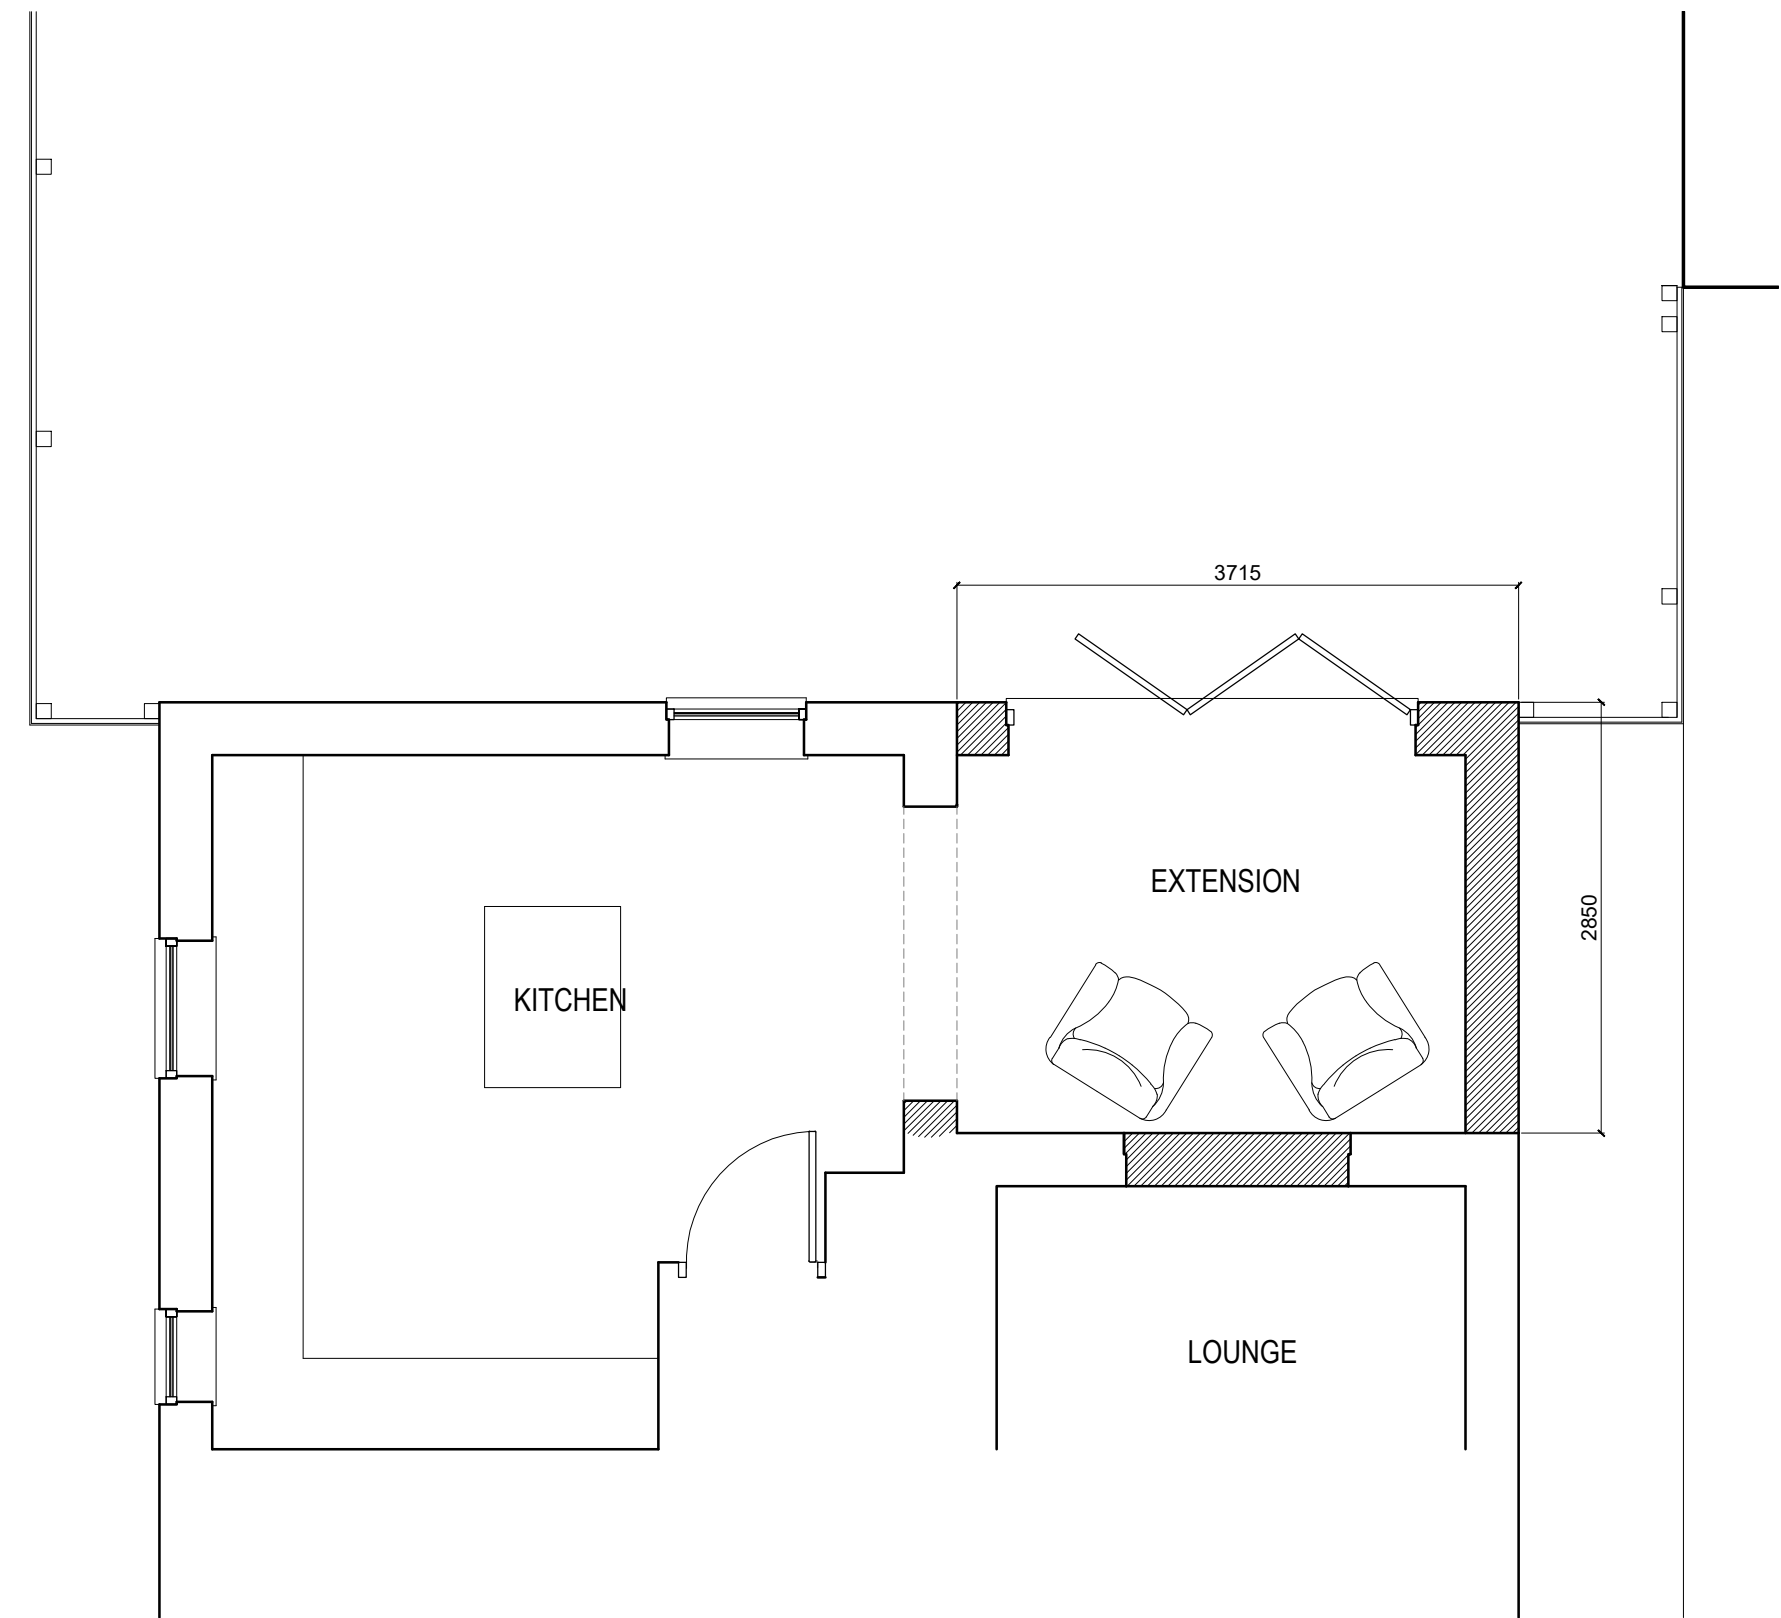

PROPOSED PART FLOOR PLAN 1:50




EXISTING REAR ELEVATION 1:50

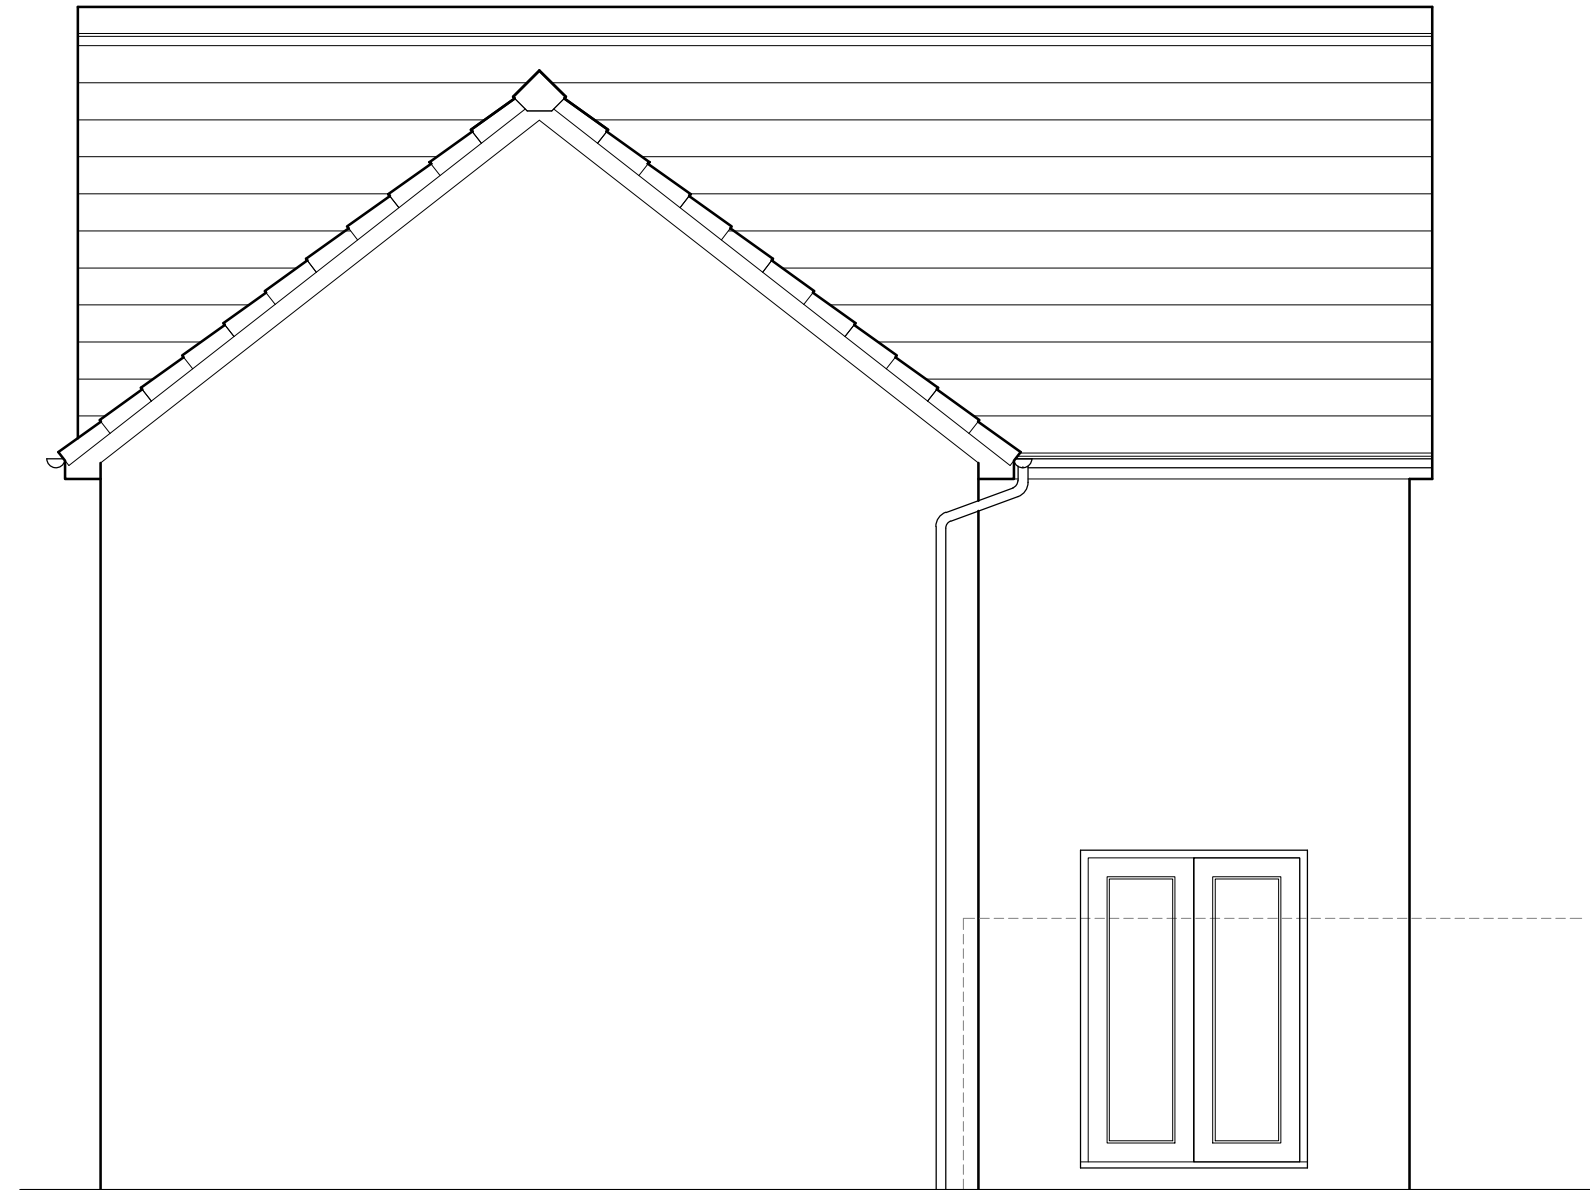


EXISTING SIDE ELEVATION 1:50



PROPOSED REAR ELEVATION 1:50

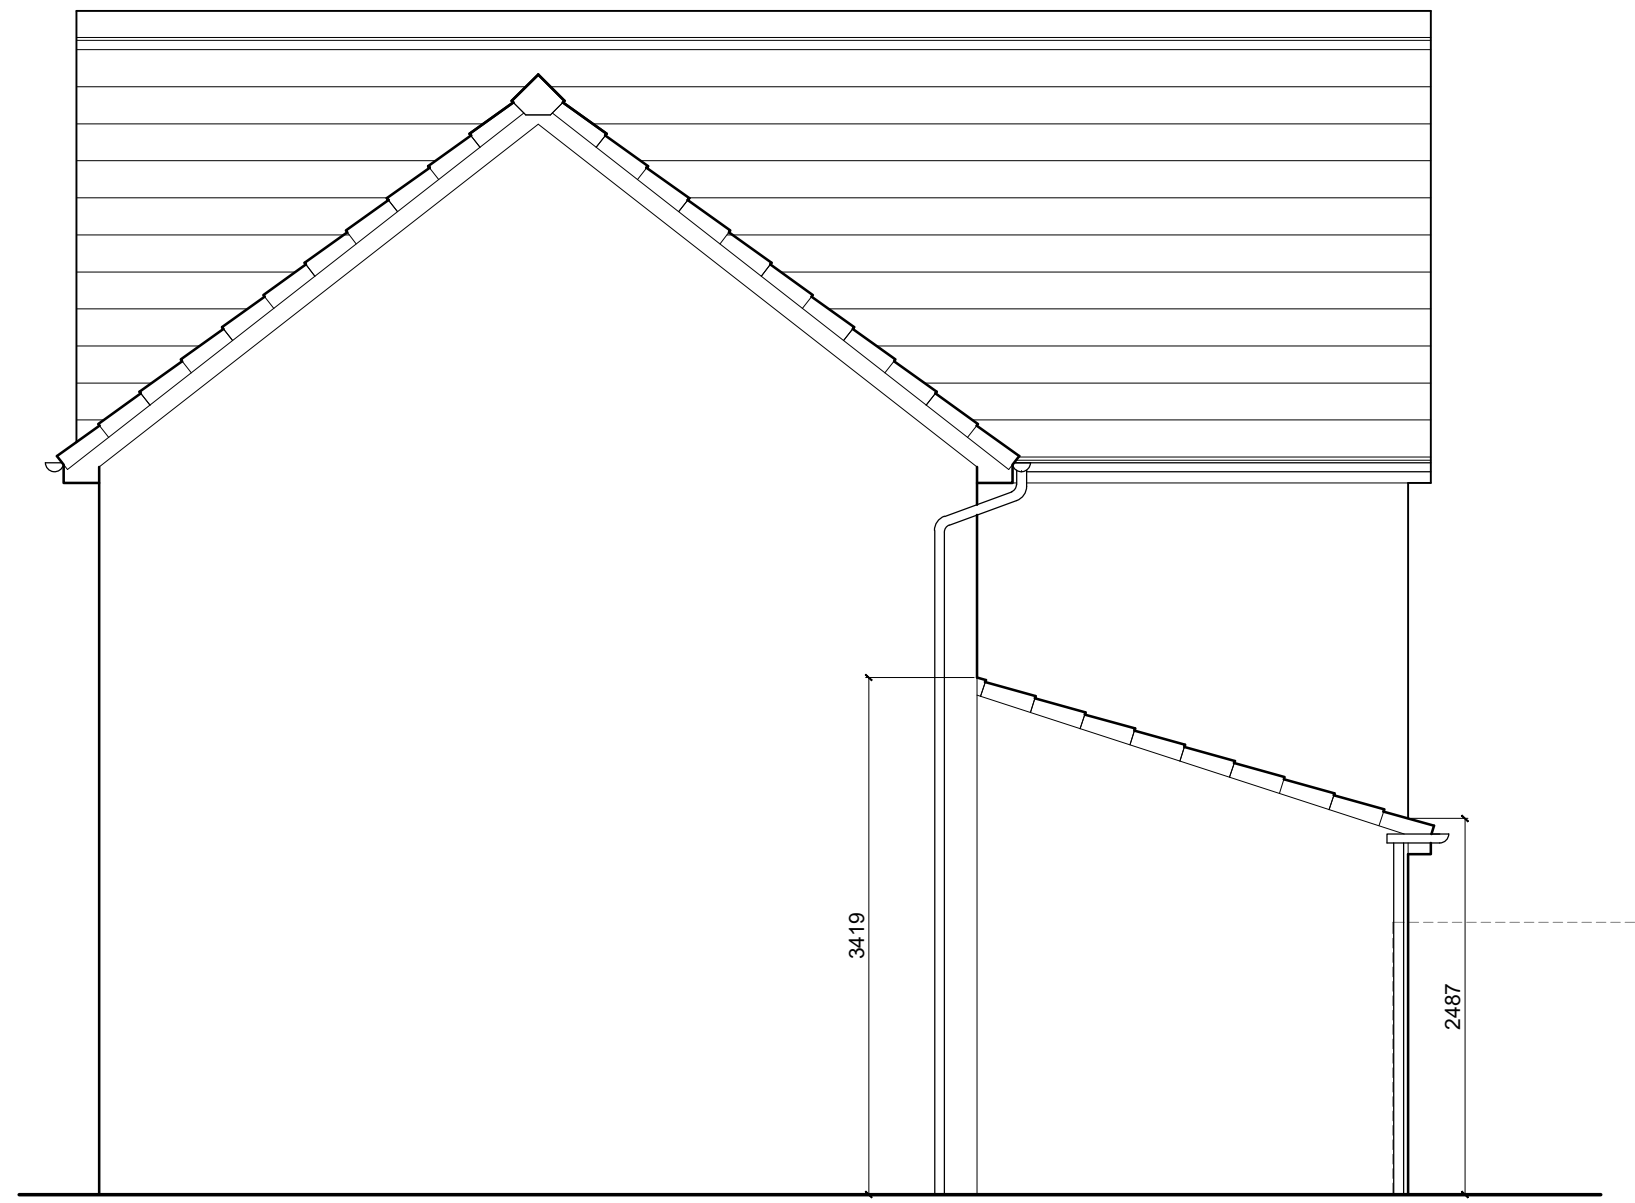

PROPOSED SIDE ELEVATION 1:50

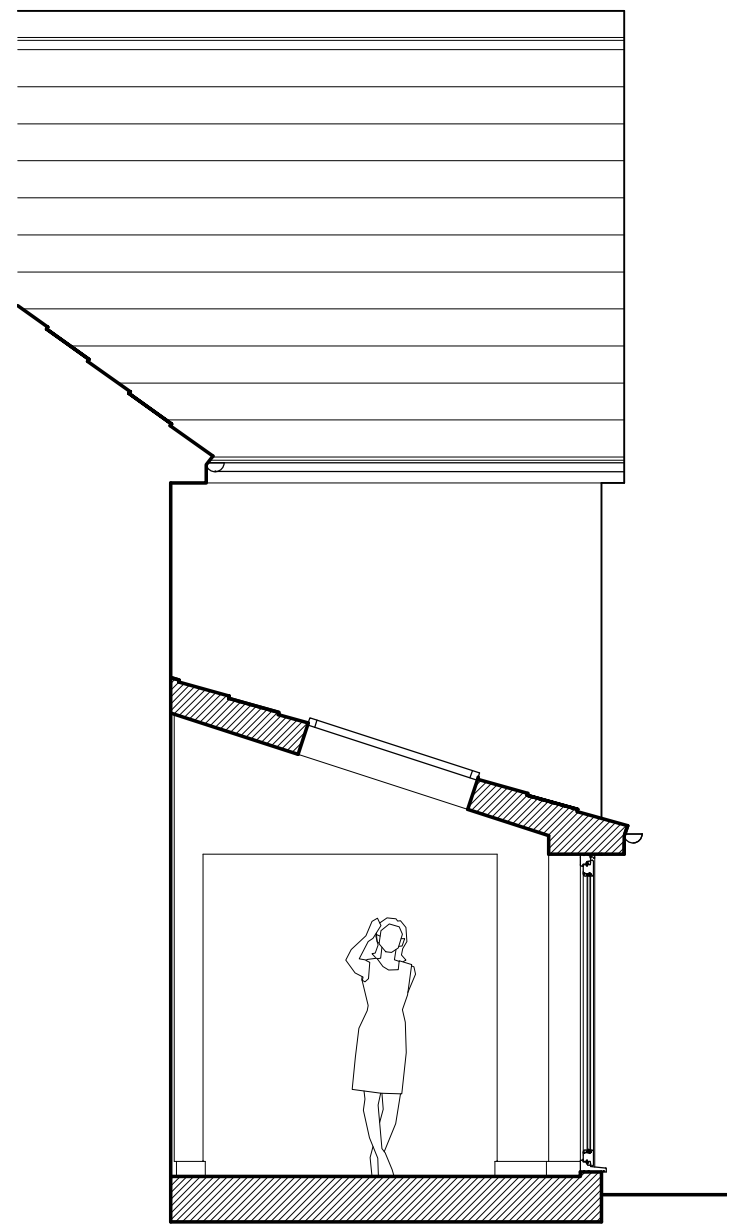

PROPOSED SECTION 1:50

PR Design

prdesign@hotmail.co.uk 07859 742637

Status

PLANNING

Project name

72 Adair way

For

Mr and Mrs Vaughan

Drawing title

Existing & Proposed Drawings

Drawing no/Rev

199.P1 RevA

Drawn

PAR

Date

02/03/2023

Scale

1:50 @A1

Discrepancies, ambiguities and/or omissions between this drawing and information given elsewhere must be reported to the designer before proceeding. Dimensions must always be checked on site. Do not scale off dimensions from this drawing. This drawing is copyright.

REV A 14/03/2023 Drawing prepared for application.

1:50

