


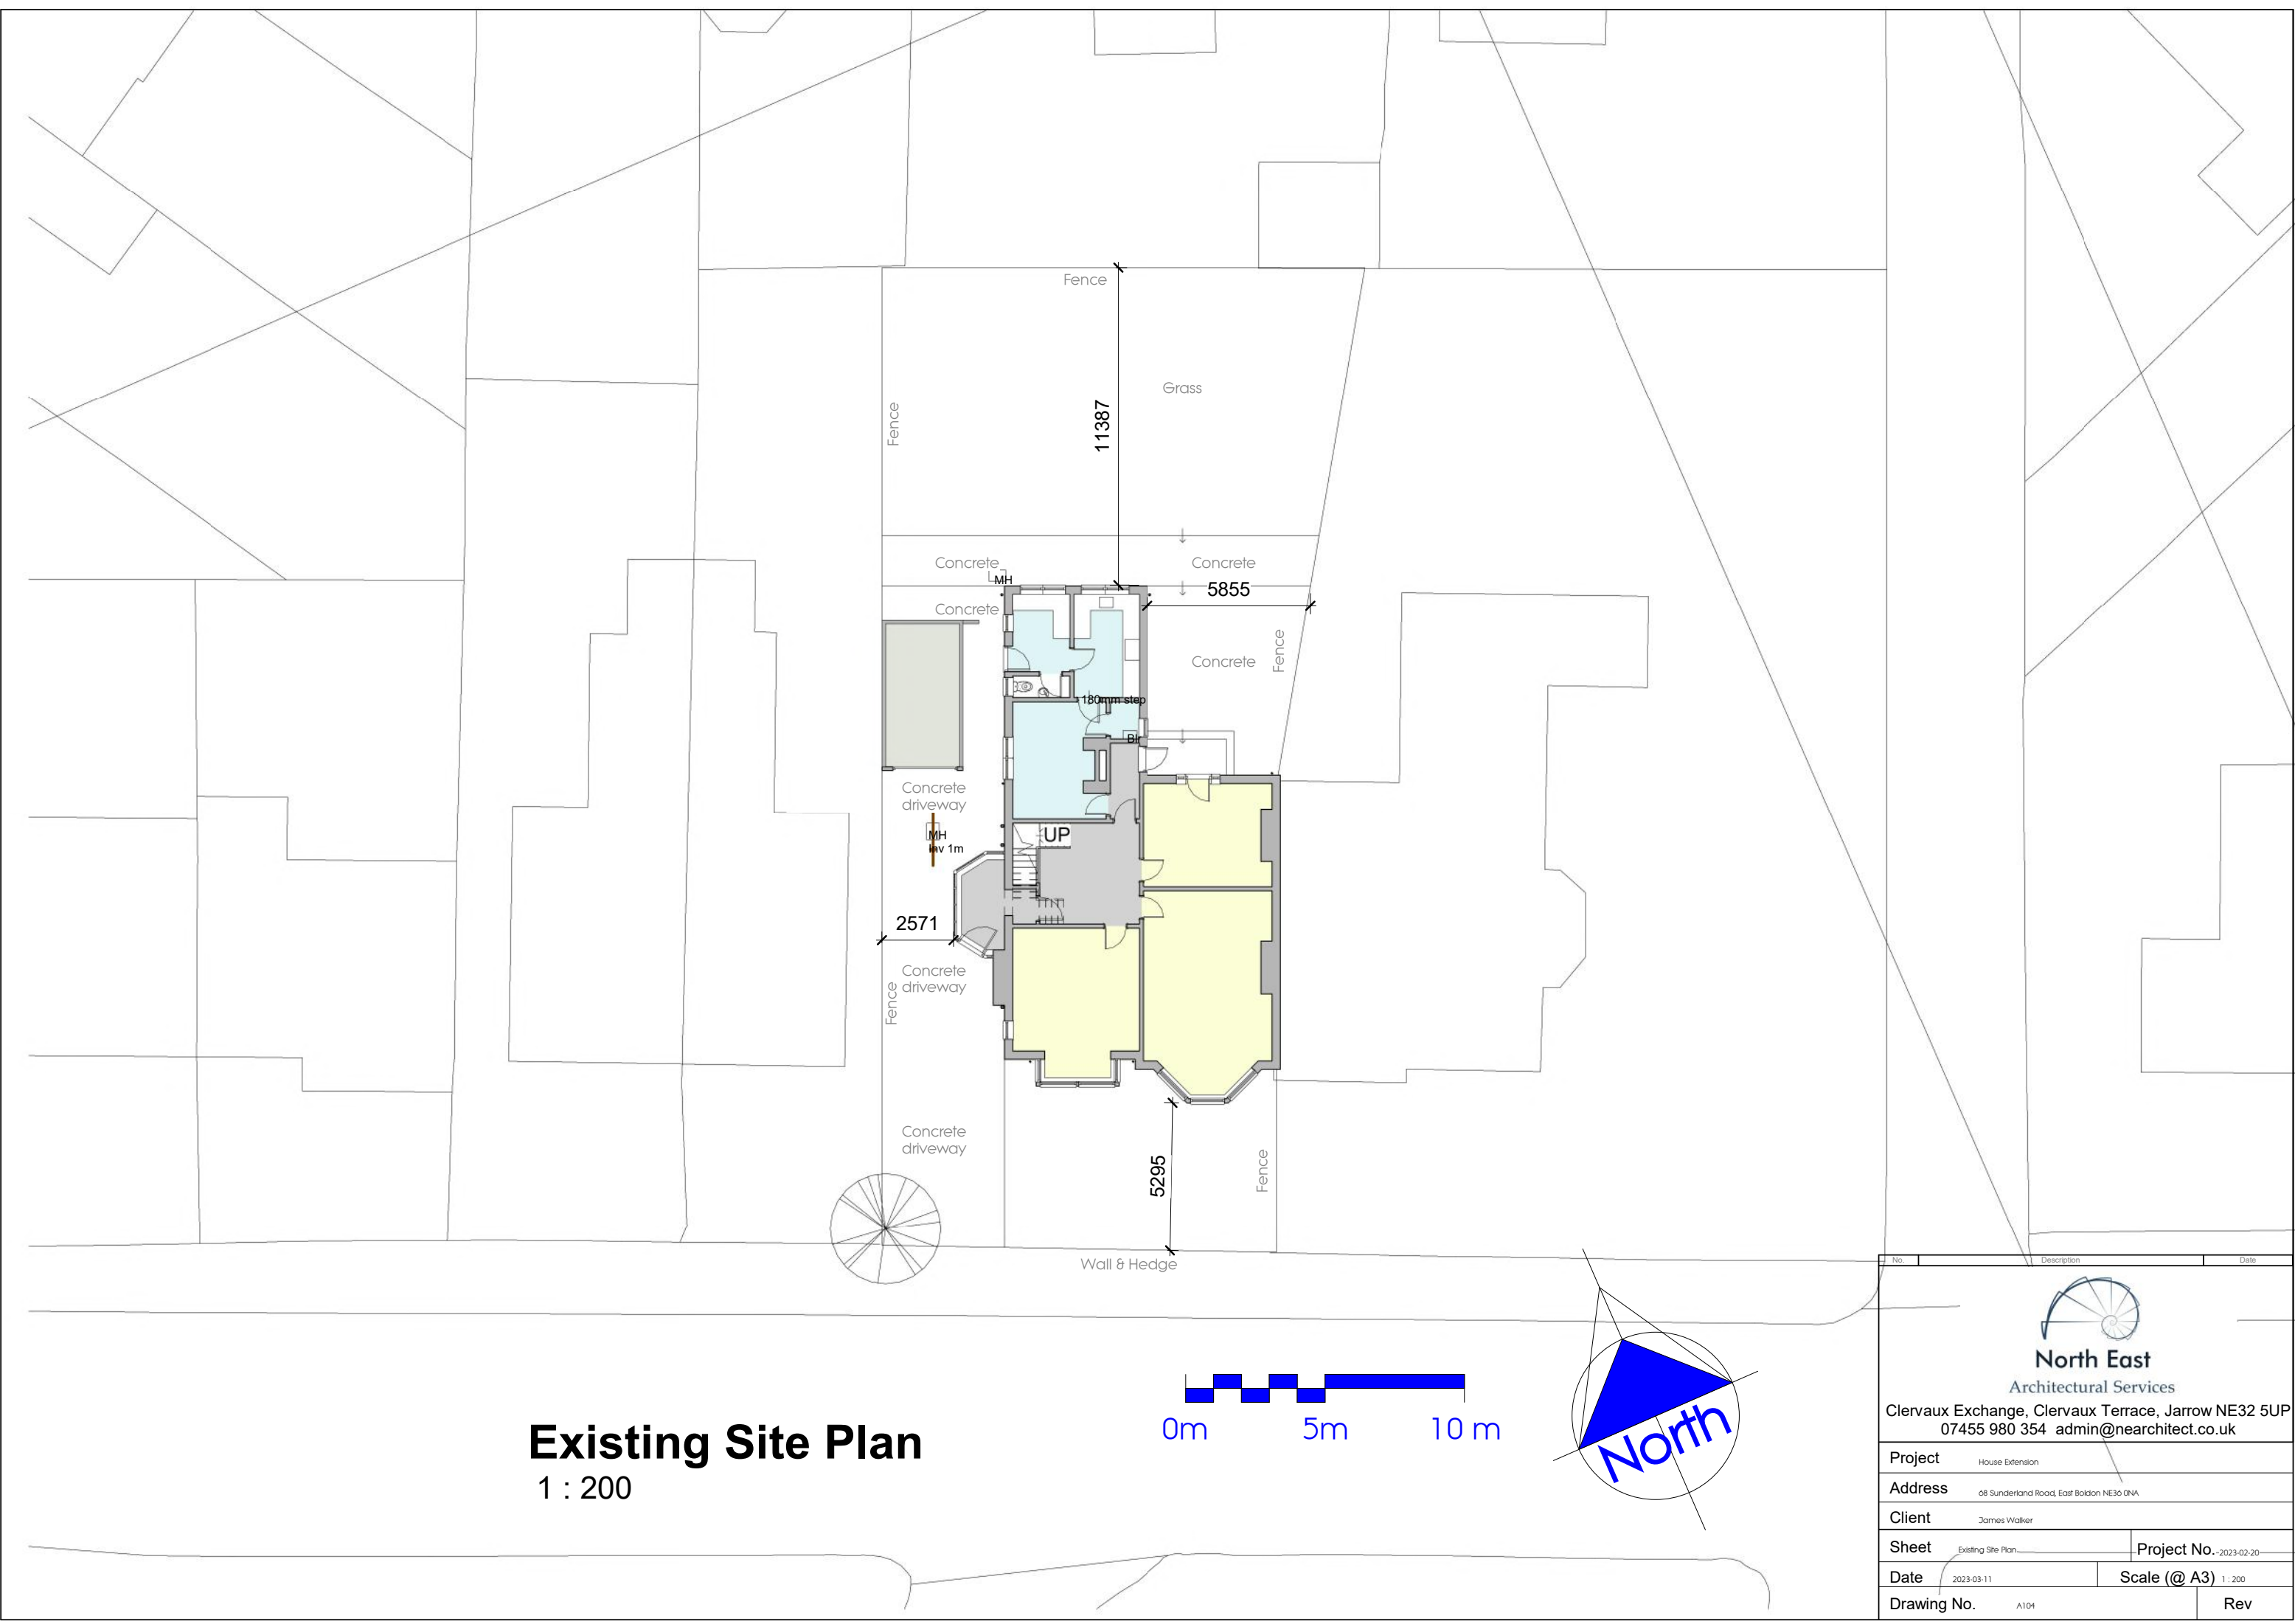

Existing Site Plan
1 : 200

No.	Description	Date
 North East Architectural Services		
Clervaux Exchange, Clervaux Terrace, Jarrow NE32 5UP 07455 980 354 admin@nearchitect.co.uk		
Project	House Extension	
Address	68 Sunderland Road, East Boldon NE30 0NA	
Client	James Walker	
Sheet	Existing Site Plan	Project No. 2023-02-20
Date	2023-03-11	Scale (@ A3) 1 : 200
Drawing No.	A104	Rev