



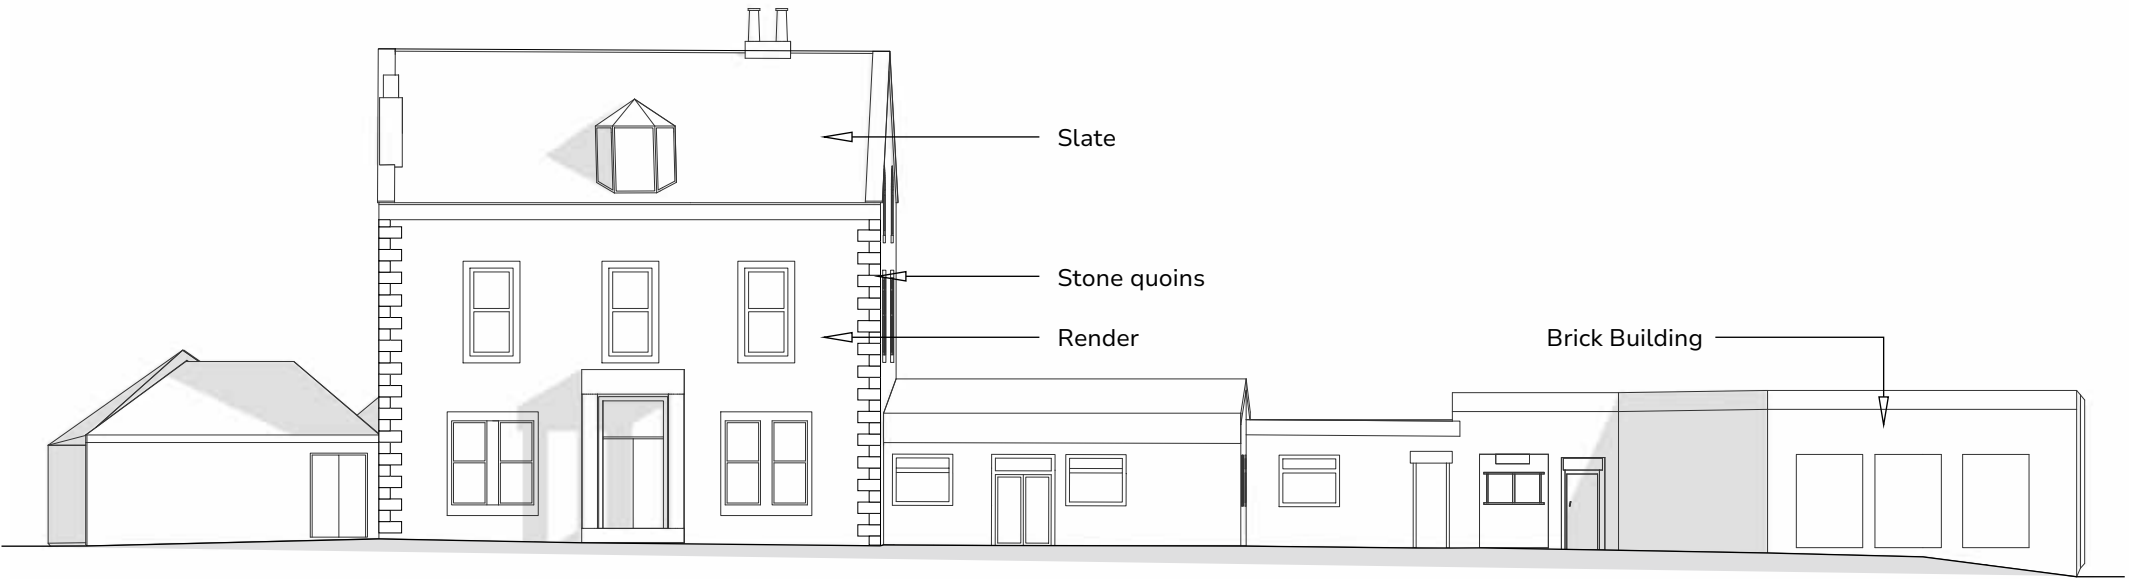


Existing West Elevations

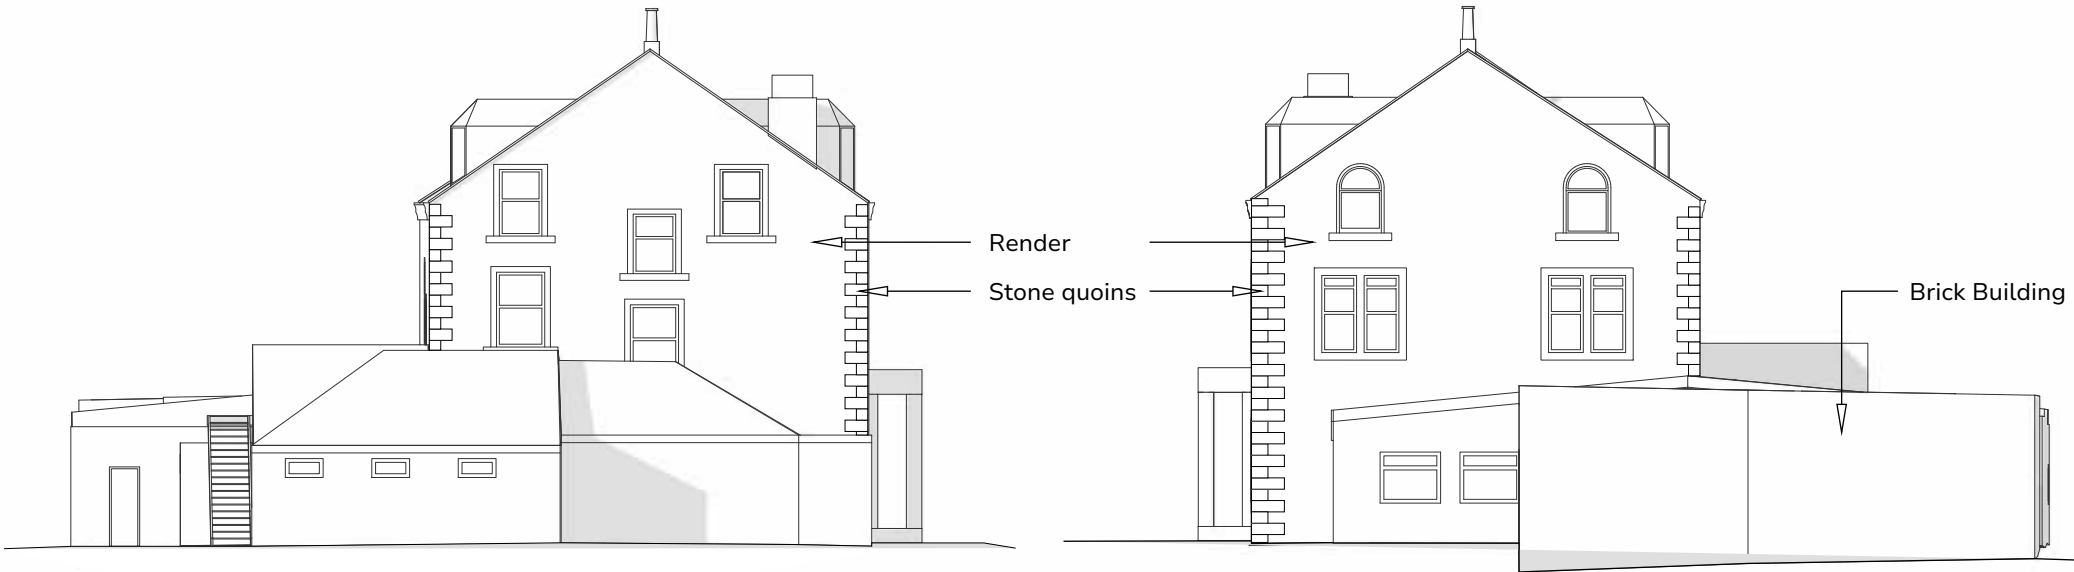

Existing North Elevations

Existing South Elevations

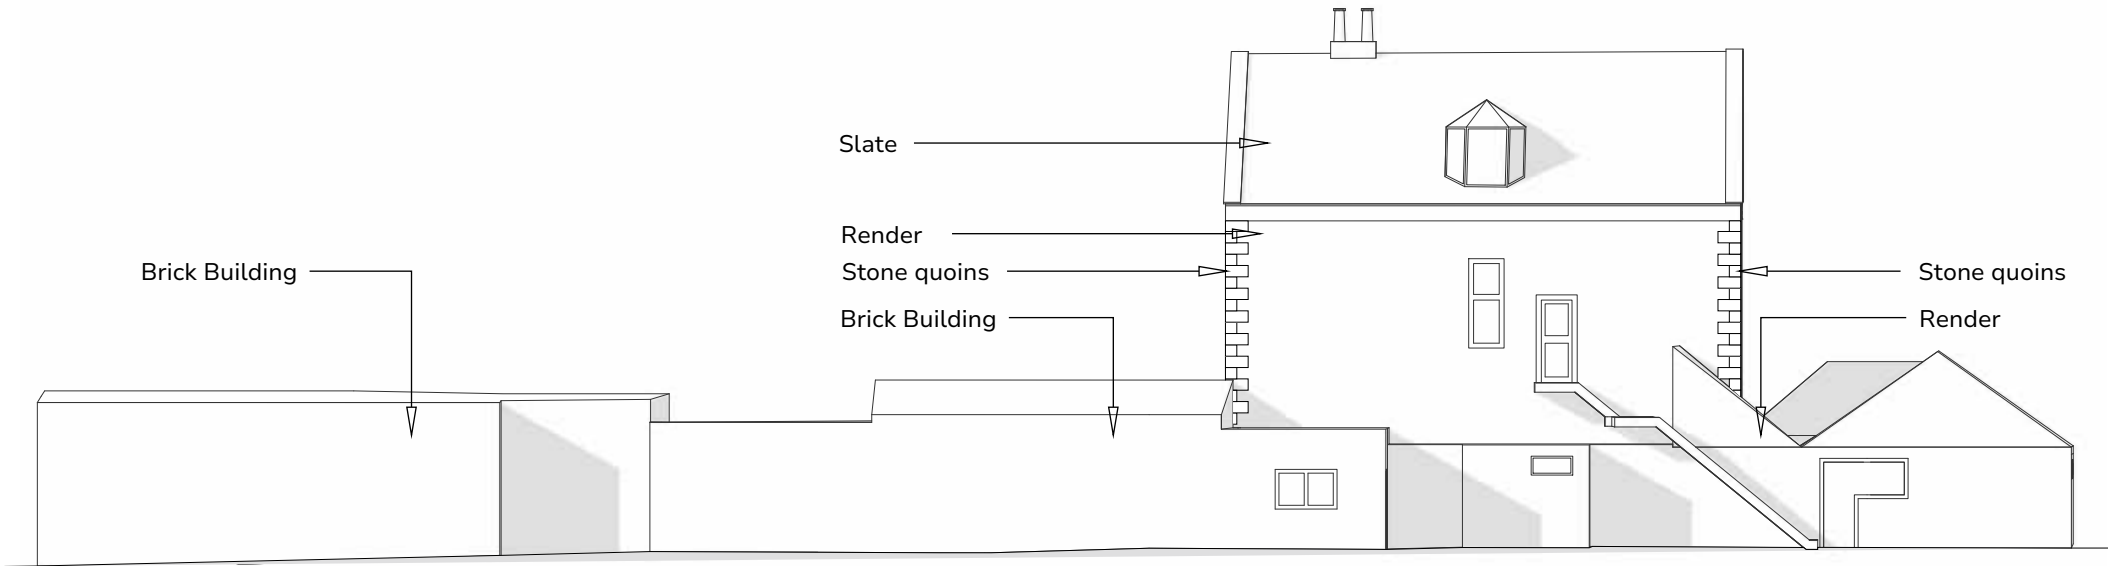

Existing East Elevations



O

10

Boldon Golf Club

Project

Golf Club House Boldon

This document / drawing has been issued for the intended purpose of the relevant RIBA Stage only and subject to relevant Statutory Approvals. It should not be used to form any part of contract documentation. Should this be a requirement, please notify Castle Design Ltd who will record and issue the information specifically for contract.

Drawing

Existing Elevations

Drawing No.

CDL006 - CDL - EX - XX - DR - A - 0300 - P01

Scale at A3

1:200

Information Issue

Drawn By

MLi

Checked By

SSa

V25.1