





Existing Second Floor

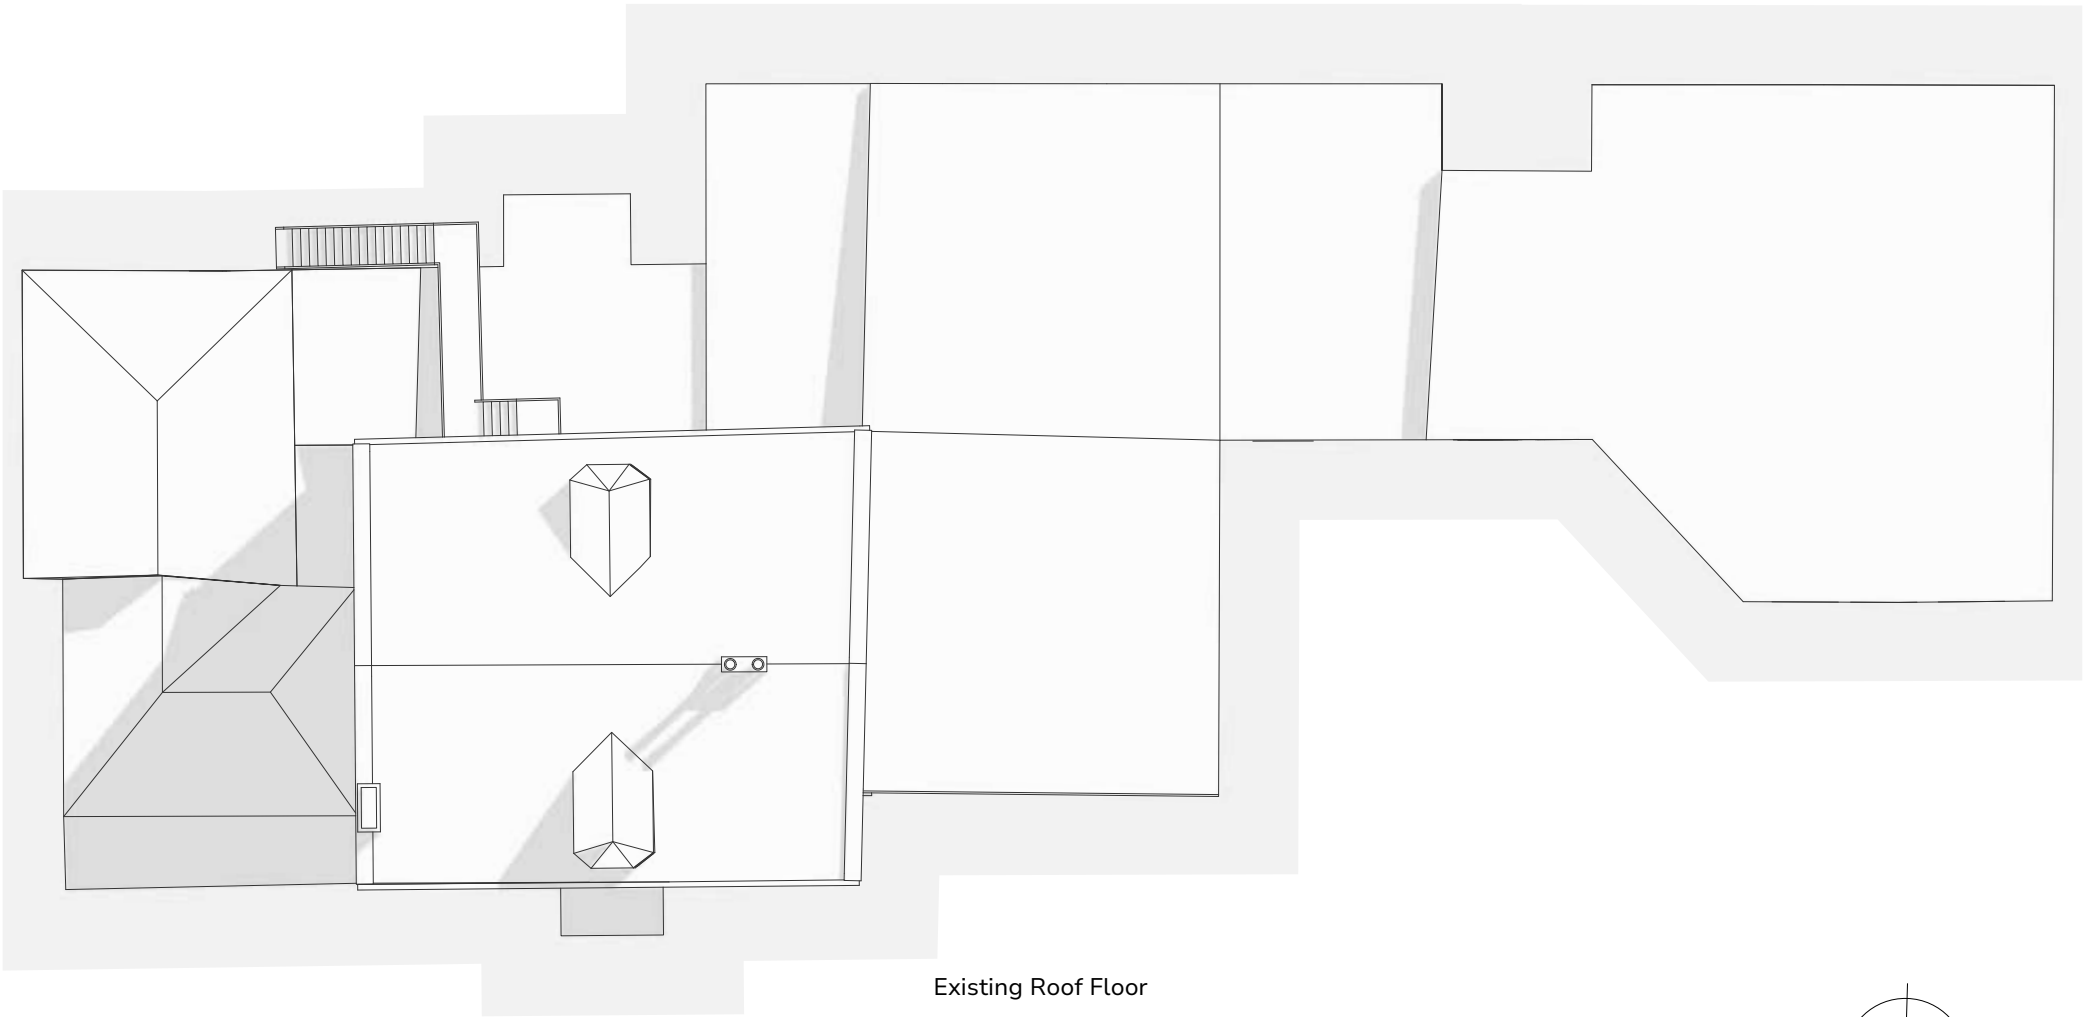

Existing Roof Floor

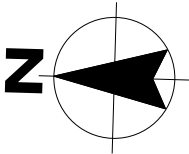

0

10

Boldon Golf Club

Project

Golf Club House
Boldon

This document / drawing has been issued for the intended purpose of the relevant RIBA Stage only and subject to relevant Statutory Approvals. It should not be used to form any part of contract documentation. Should this be a requirement, please notify Castle Design Ltd who will record and issue the information specifically for contract.

Existing Second Floor & Roof Plans

Drawing No.	CDL006 - CDL - EX - XX - DR - A - 0201 - P01
Scale at A3	1:200
Information Issue	MLi SSa
Drawn By	Checked By
MLi	SSa
V25.1	

