





Proposed West Elevation (Front)
1 : 100

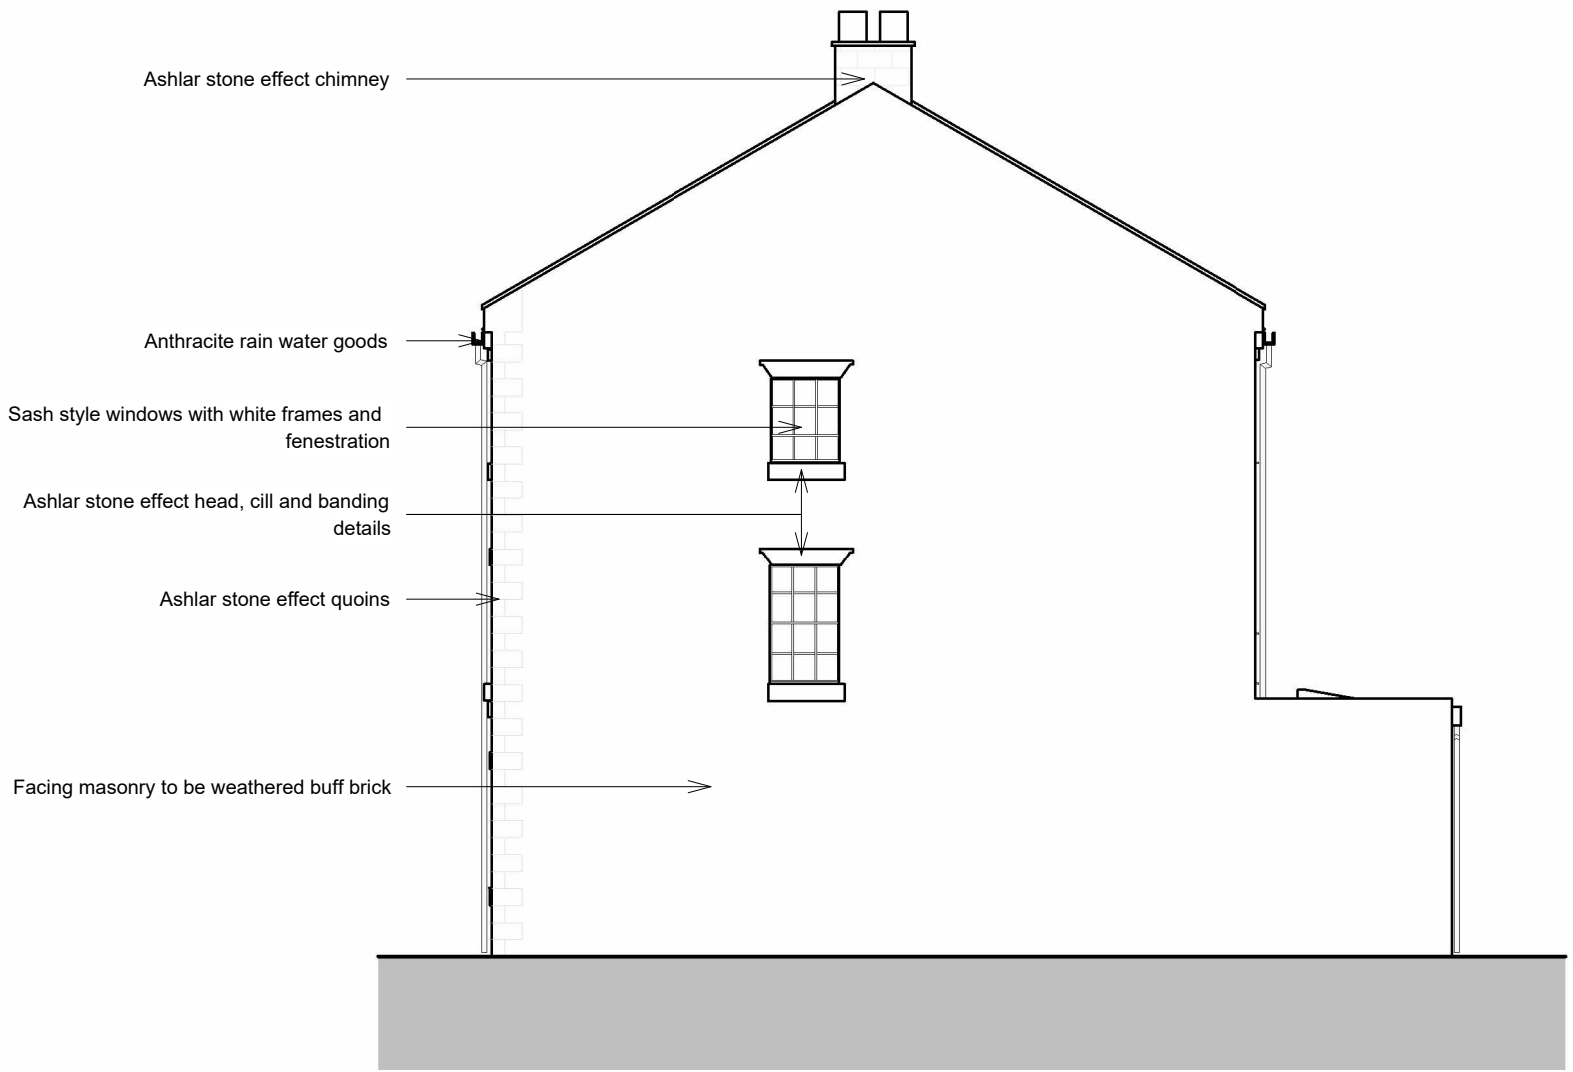

Proposed North Elevation (Side)
1 : 100



Proposed East Elevation (Rear)
1 : 100

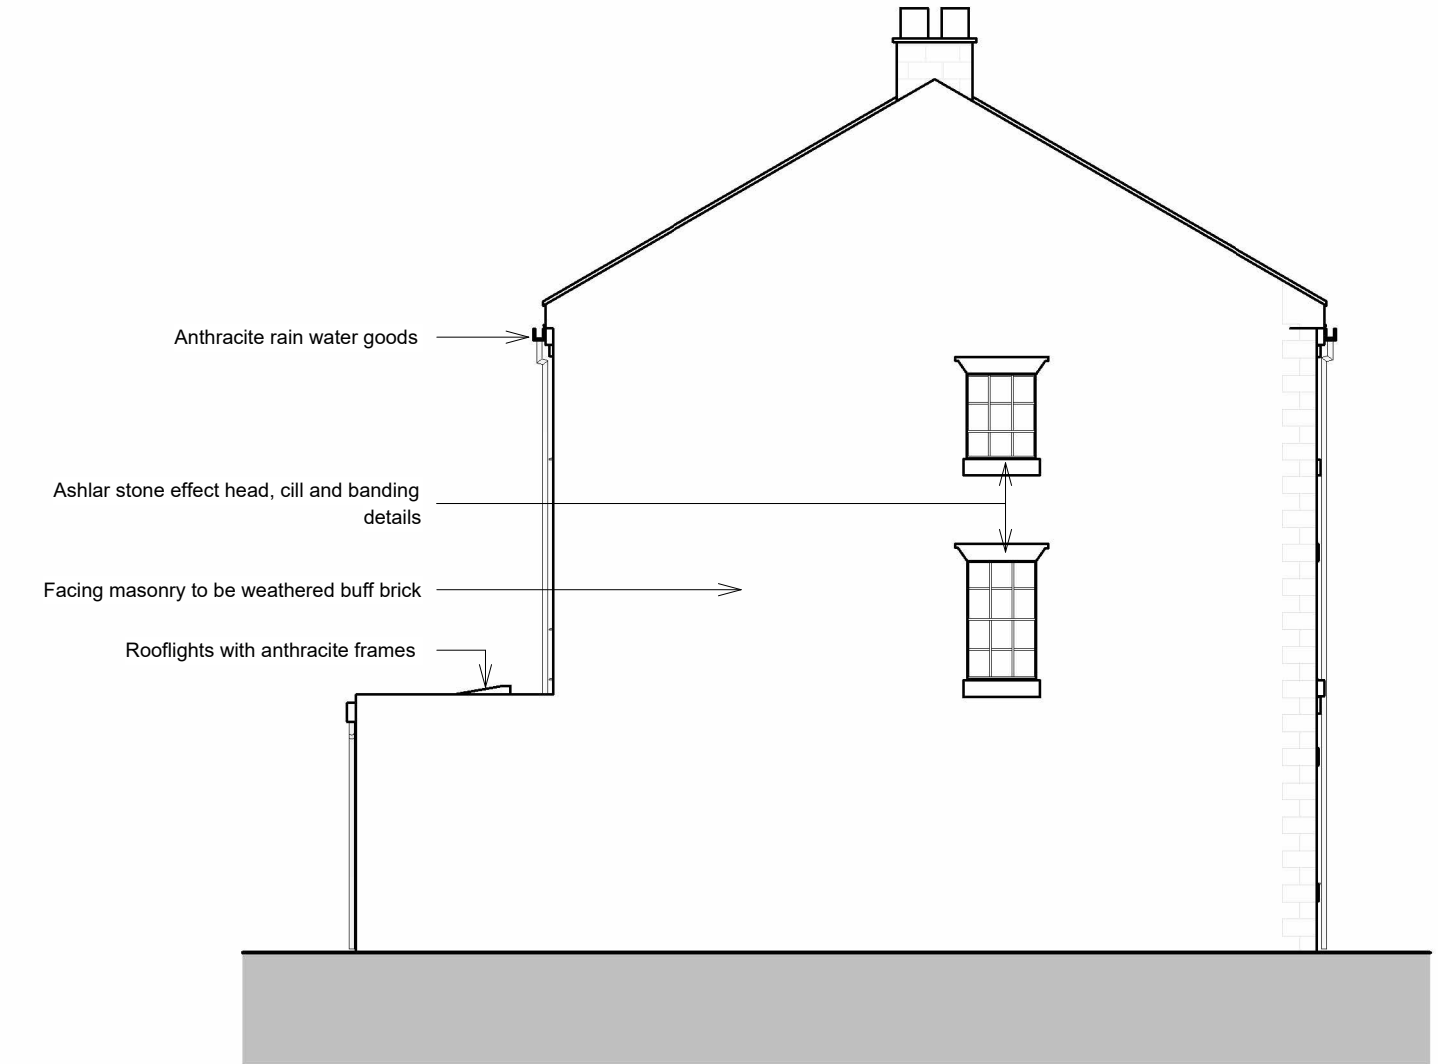

Proposed South Elevation (Side)
1 : 100



This document is copyright and must not be reproduced, completely or in part, without the consent of **Castle Design Ltd** Ltd. The controlled version of this document / drawing should be viewed in PDF.

This document / drawing may be based upon information supplied by third parties and as such their accuracy cannot be guaranteed. This document / drawing may be based upon the requirement to be read in conjunction with other documentation and thus may not be relied upon solely. This document / drawing should not be scaled from. Any discrepancies in document / drawing should be reported in writing to **Castle Design Ltd** before proceeding.

This document / drawing was generated from the model:
CDL006-CDL-HB-S3-M3-A-Houses-Semis_Central-250304

All work must be carried out in accordance with current and relevant statutory and regulatory standards including Construction (Design & Management) Regulations.

As outlined in section 2.3 of the CITB Industry Guidance to Designers, insignificant risks can usually be ignored, as can risks arising from routine construction activities, unless the design compounds or significantly alters these risks.

In accordance with CDM Regulations 8, 9 and 11, any significant risks relating to the design features shown on this drawing have been identified and should be referred to the project CDM drawing series and current Designer's Risk Assessment sheets for further details, including information on residual risks and any control measures to be employed.

P02	12.03.25	Issued for Planning
P01	10.03.25	First Issue
Revision	Date	Description
P = Preliminary : C = Construction : R = Record : LCI = Last Construction Issue		

Boldon Golf Club

Project
Residential Development
Boldon

This document / drawing has been issued for the intended purpose of the relevant RIBA Stage only and subject to relevant Statutory Approvals. It should not be used to form any part of contract documentation. Should this be a requirement, please notify **Castle Design Ltd** who will record and issue the information specifically for contract.

Drawing
Proposed Elevations - Planning - 2no. Semi
Detached

Drawing No.
CDL006 - CDL - HO - XX - DR - A - 3051 - P02

Scale at A2
1 : 100

Drawn By
ABo

Checked By
SSa

V25.1

Information Issue



6 Merchant Court
Monkton Business Park
South Hebburn
Tyne & Wear
NE31 2EX
T: 0191 519 4666