

Arboricultural Impact Assessment
Tree Protection Plan


Retained and Removed Trees Shown On Proposed Site Layout - With Protective Measures

Land At Western Terrace

For Mr and Mrs I Pratt

Drawing Number: WArb.TPP.WesternTerrace.V13
 Edited: Jim Richardson 15/07/2026
 Scale: 1:200 @A1
 Revisions:
 Based on Original Plan: - Proposed Site Plan

Key

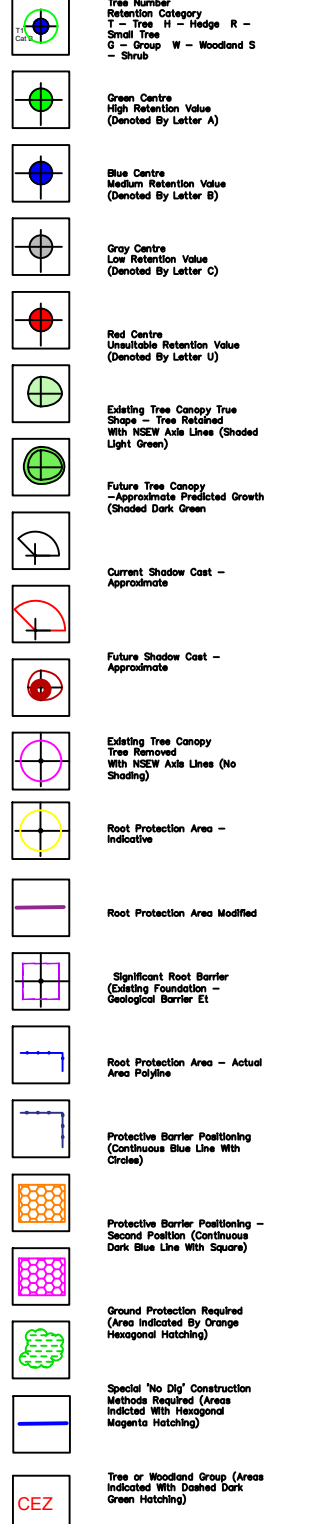

Woodman Arboricultural Ltd
Drawing produced in colour - monochrome re-productions should not be accepted.
All rights reserved. This drawing should not be reproduced without prior written permission. Do not scale from drawing. All dimensions to be verified on site. Discrepancies, omissions or ambiguities in dimensions, tree positioning or other information used in this drawing, or the accompanying report should be reported to Woodman Arboricultural Consultancy for clarification. Woodman will not accept any liability for errors due to third-party scaling or positioning.