


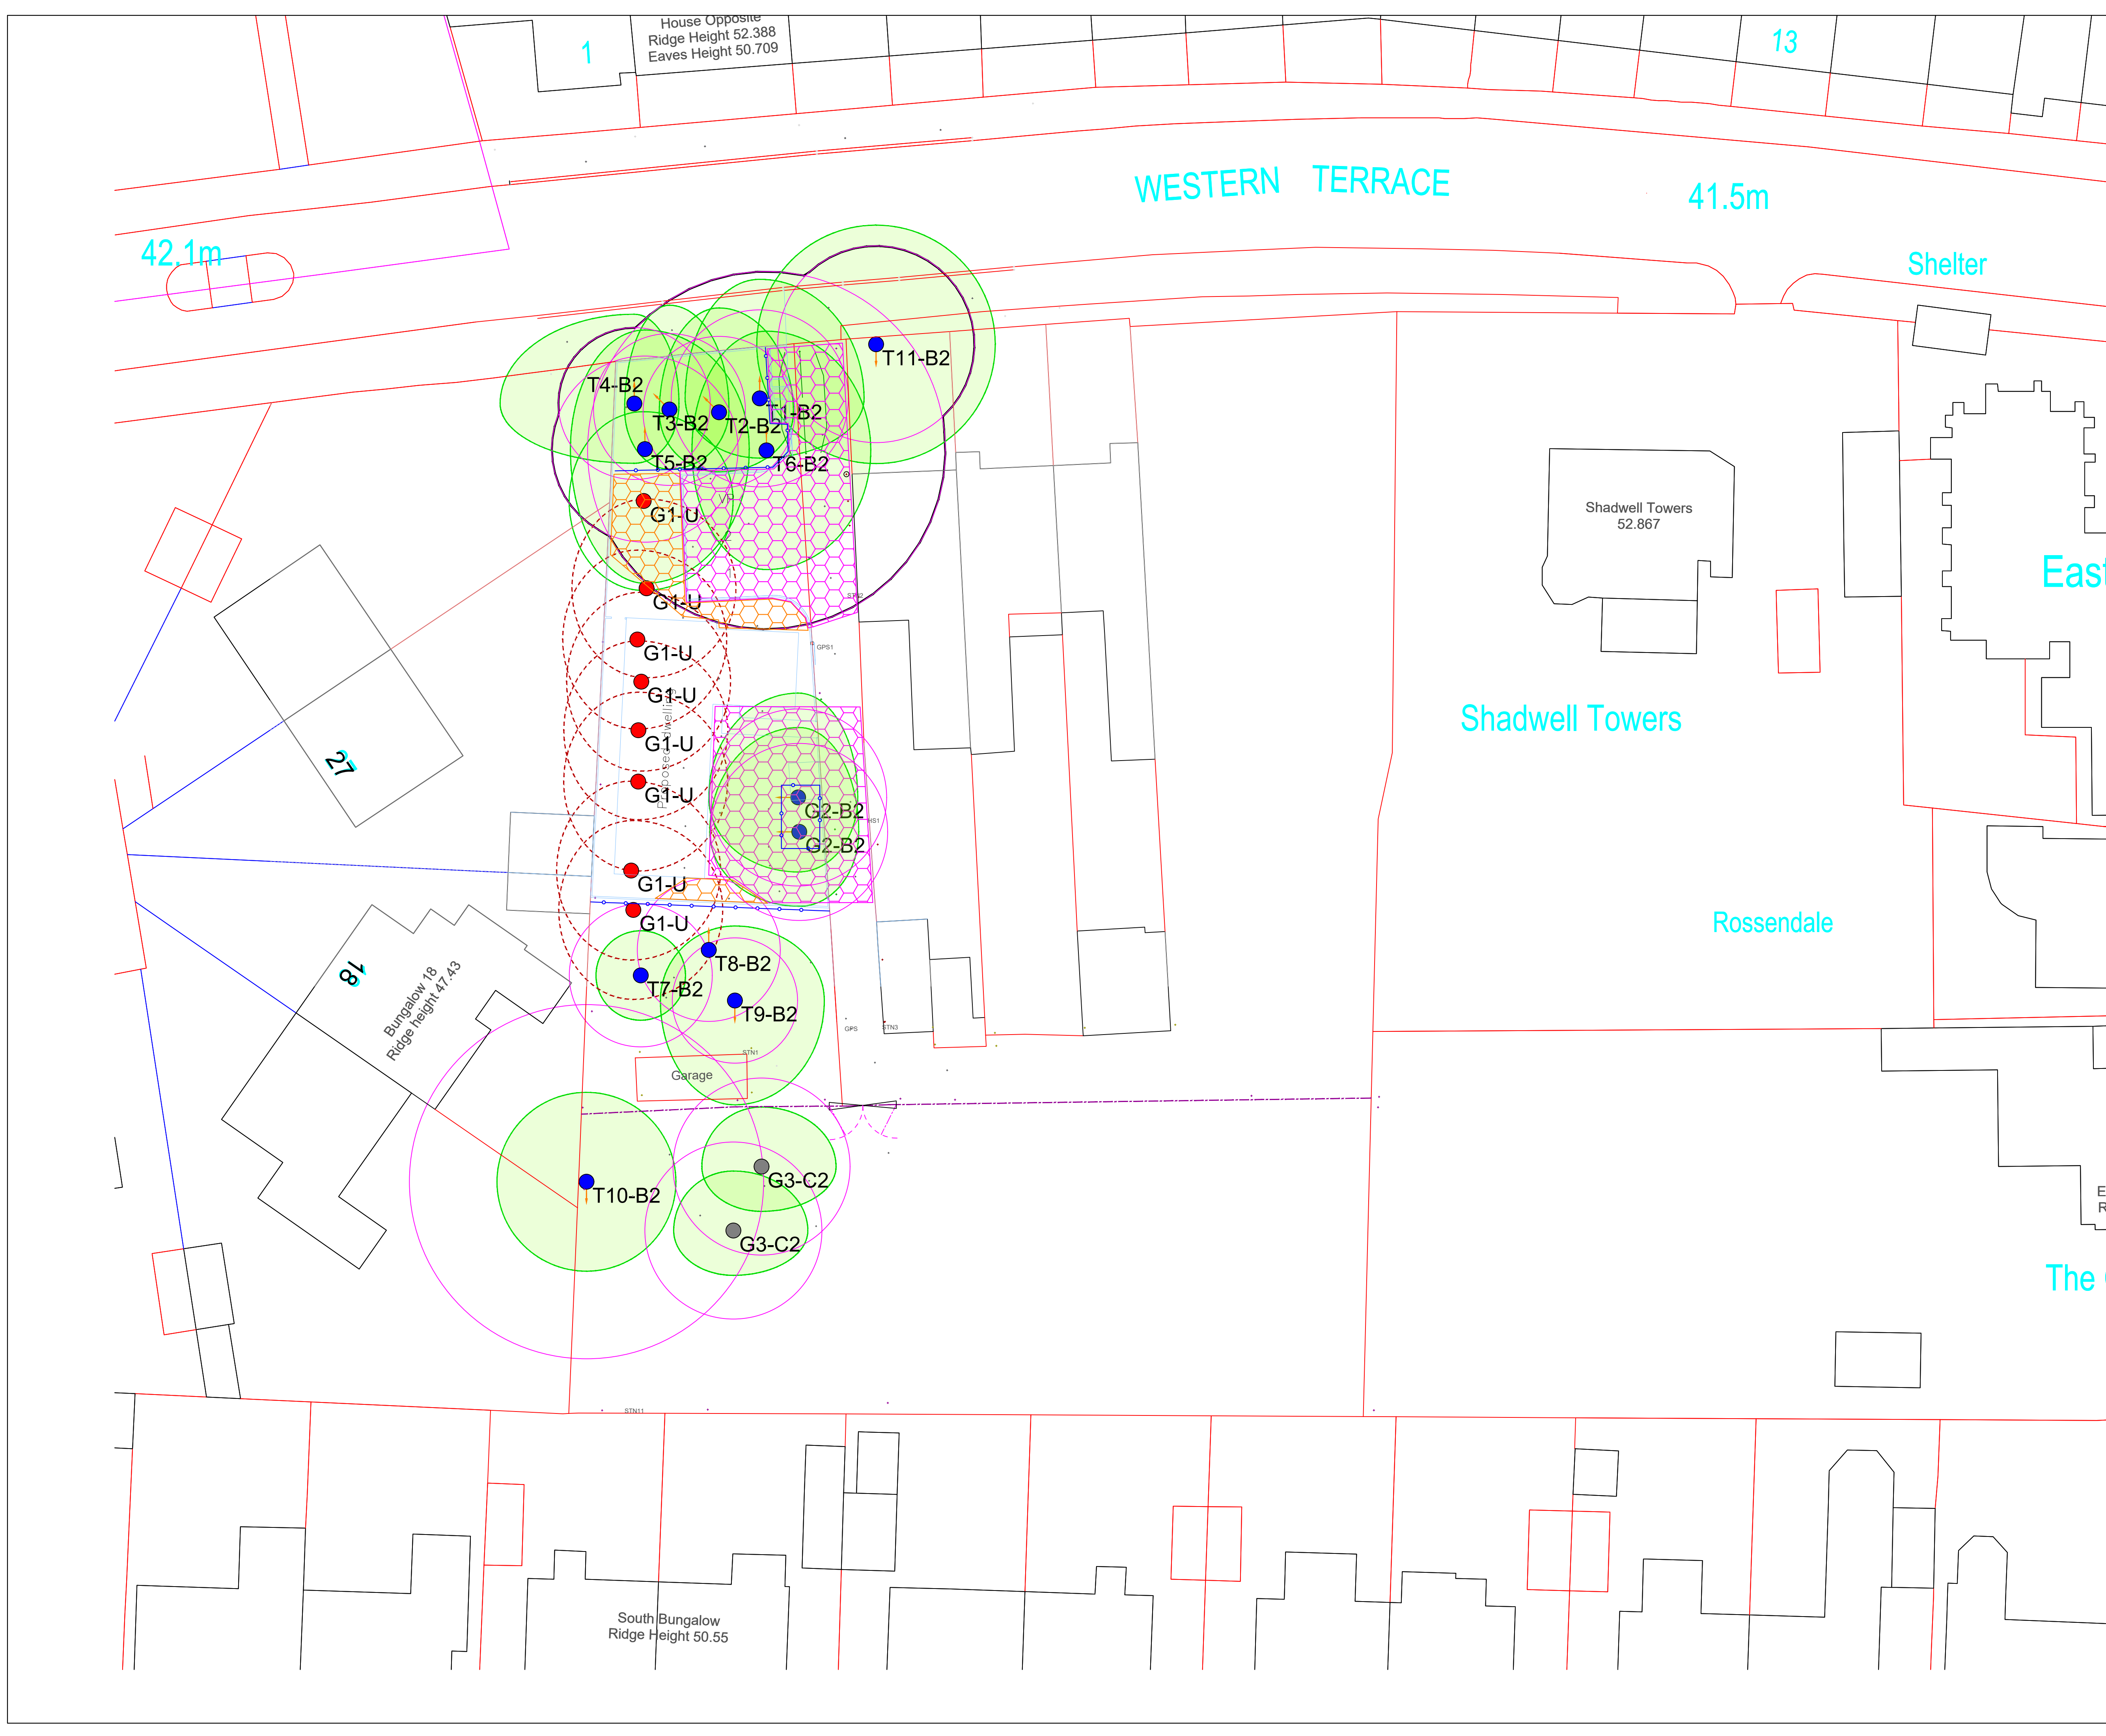



WOODSMAN
Arboriculture

9A Tankerville Place Jesmond Newcastle upon Tyne
NE2 3AT
0191 3000146
admin@woodmanarboriculture.com
www.woodmanarboriculture.com

Arboricultural Impact Assessment
Tree Protection Plan
Retained and Removed Trees Shown On Proposed
Site Layout - With Protective Measures

Land At Western Terrace

For Mr and Mrs I Pratt

Drawing Number: TPP.WesternTerrace.No11
Edited: Jim Richardson 21/02/2025
Scale: 1:200 @A1
Revisions: No6. Site layout Altered
Based on Original Plan: Western Terrace - Sheet -
(05/3006 - Proposed Site Plan

Key

- Tree Number
1" Tree 1" Height 1" Small Tree
2" Tree 2" Height 2" Small Tree
3" Tree 3" Height 3" Small Tree
- Green Centre
Original Protection Zone
(Derived By Letter A)
- Blue Centre
Modified Protection Zone
(Derived By Letter B)
- Grey Centre
Low Protection Zone
(Derived By Letter C)
- Red Centre
Lowest Protection Zone
(Derived By Letter D)
- Existing Tree Canopy True Shape -
True Shape
With N20W Area Lines (See Shading)
- Future Tree Canopy Approximate
Projected Canopy (Shaded Dark Green)
- Current Shadow Cast - Approximate
- Future Shadow Cast - Approximate
- Existing Tree Canopy
True Shape
With N20W Area Lines (See Shading)
- Root Protection Area - Indicated
- Significant Root Barrier (Existing)
Foundation - Shaded Dark Green
- Root Protection Area - Actual Area
Proposed
- Protective Barrier Positioning
(Continuous Blue Line With Spacing)
- Protective Barrier Positioning - Second
(Continuous Dark Blue Line With Spacing)
- Ground Protection Required Area
(Indicated By Orange Hatching)
- Special No Dig Construction Methods
Required (Areas Indicated With
Hatched Orange Hatching)
- Tree or Woodland Group (Shaded
Indicated With Dashed Blue Lines
Hatching)
- Tree Group - Central
Contributory Line - Coloured
Minimum Category
- CEZ
Contributory Exclusion Zone

©Woodman Arboricultural Consultancy
Drawing produced in colour - monochrome re-productions should not be accepted.
All rights reserved. This drawing should not be reproduced without prior written permission.
Do not scale from drawing. All dimensions to be verified on site. Discrepancies, omissions or
ambiguities in dimensions, tree positioning or other information used in this drawing, or the
accompanying report should be reported to Woodman Arboricultural Consultancy for
clarification. Woodman will not accept any liability for errors due to third-party scaling or
positioning.