


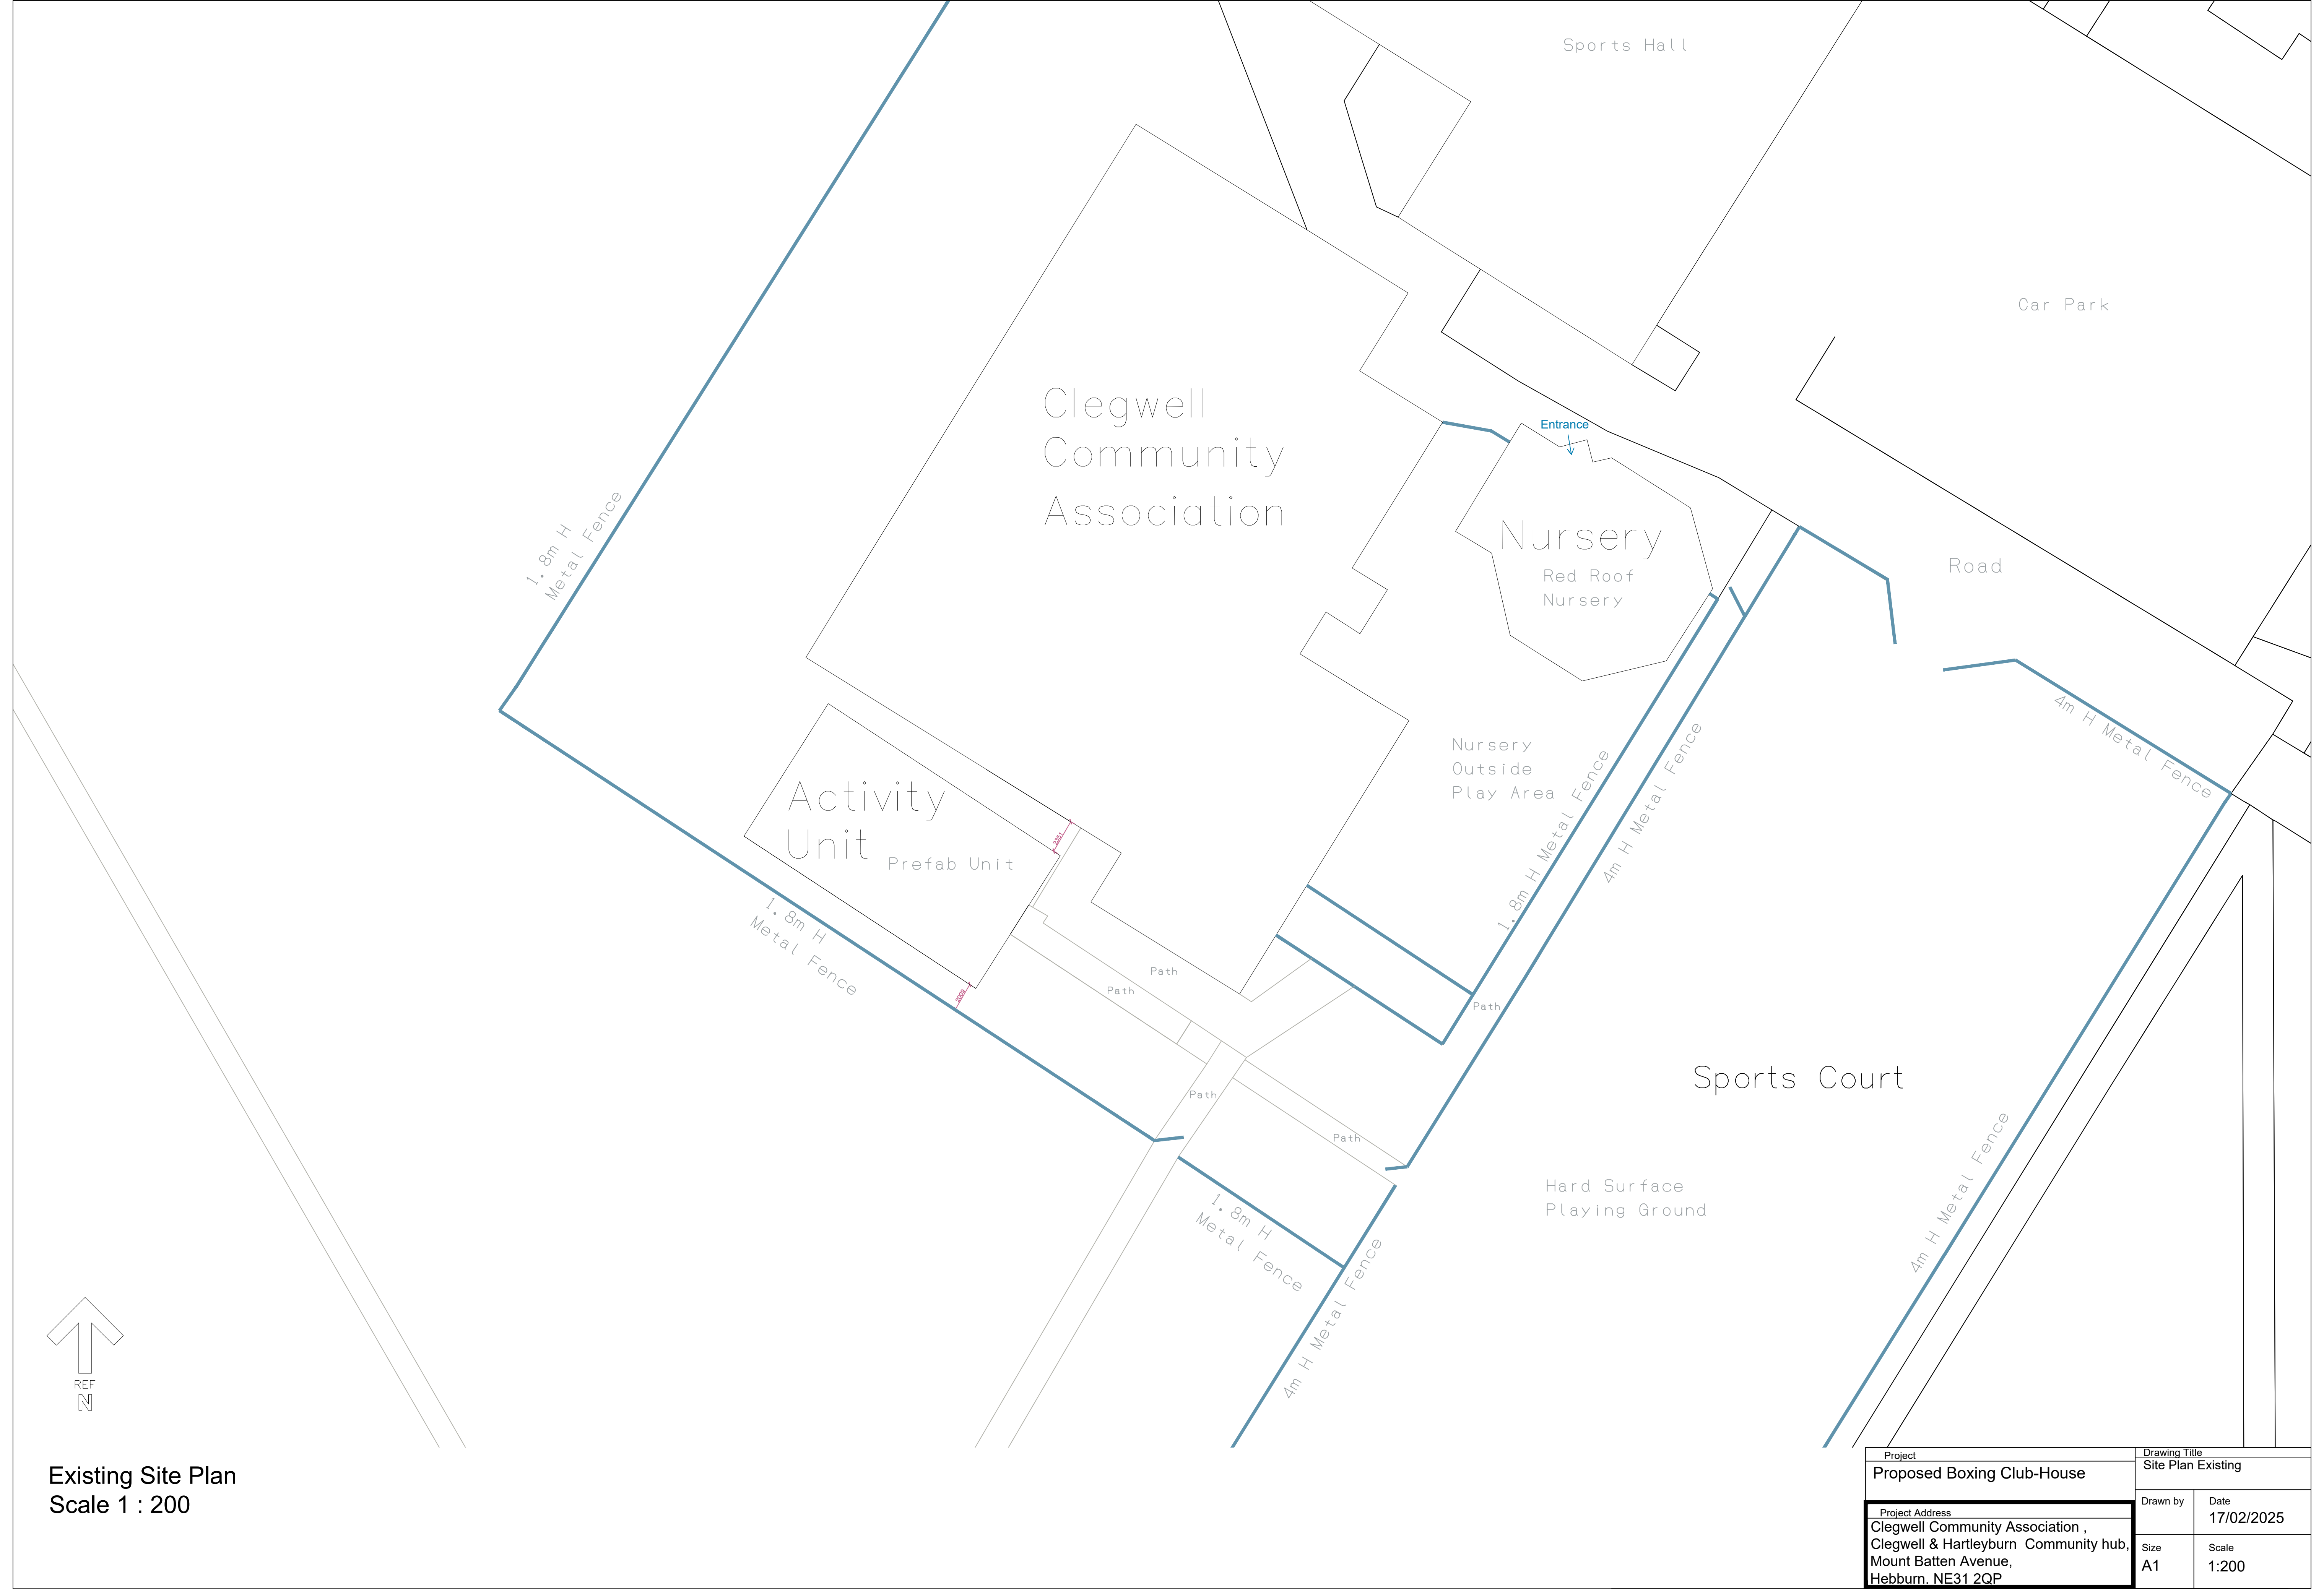

Project		Drawing Title	
Proposed Boxing Club-House		Site Plan Existing	
Project Address		Drawn by	Date
Clegwell Community Association , Clegwell & Hartleyburn Community hub, Mount Batten Avenue, Hebburn. NE31 2QP			17/02/2025
Size	A1	Scale	1:200