




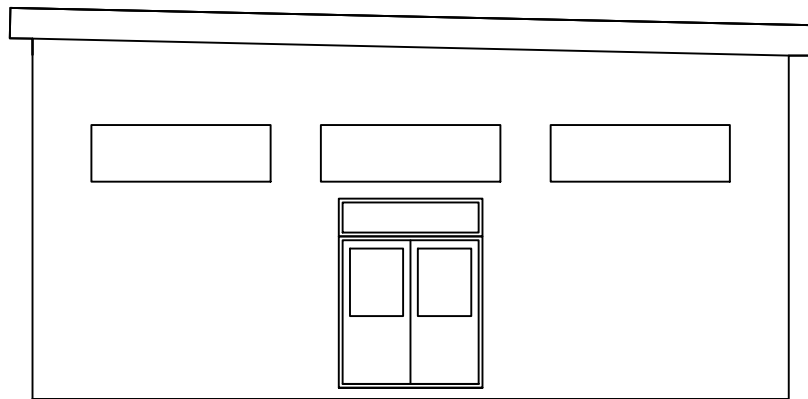


Proposed N.E. Elevation
Scale 1:100

 


Proposed N.W. Elevation
Scale 1:100

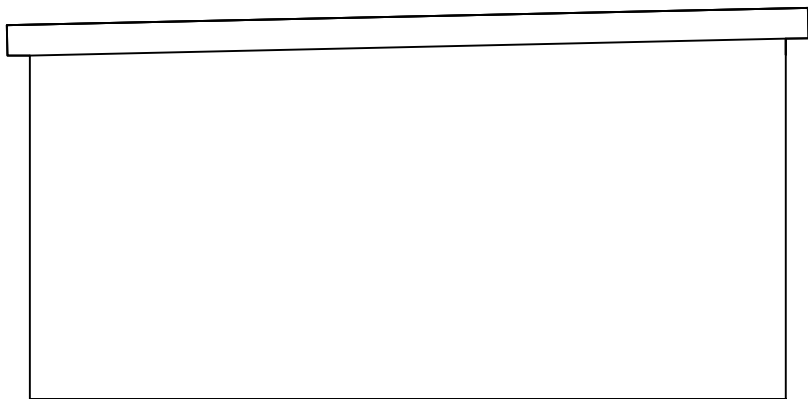

Proposed S.W. Elevation
Scale 1:100

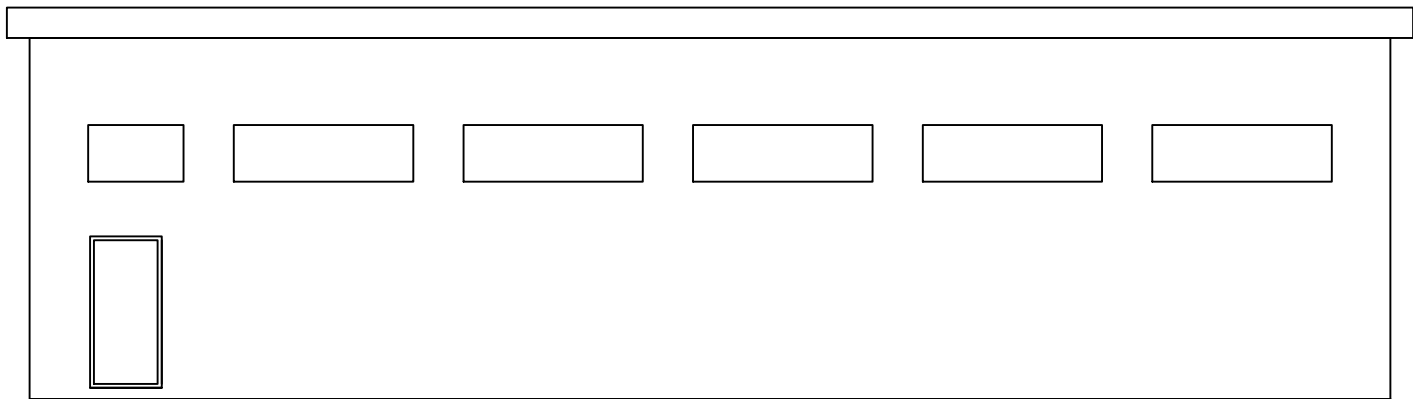

Proposed S.E. Elevation
Scale 1:100

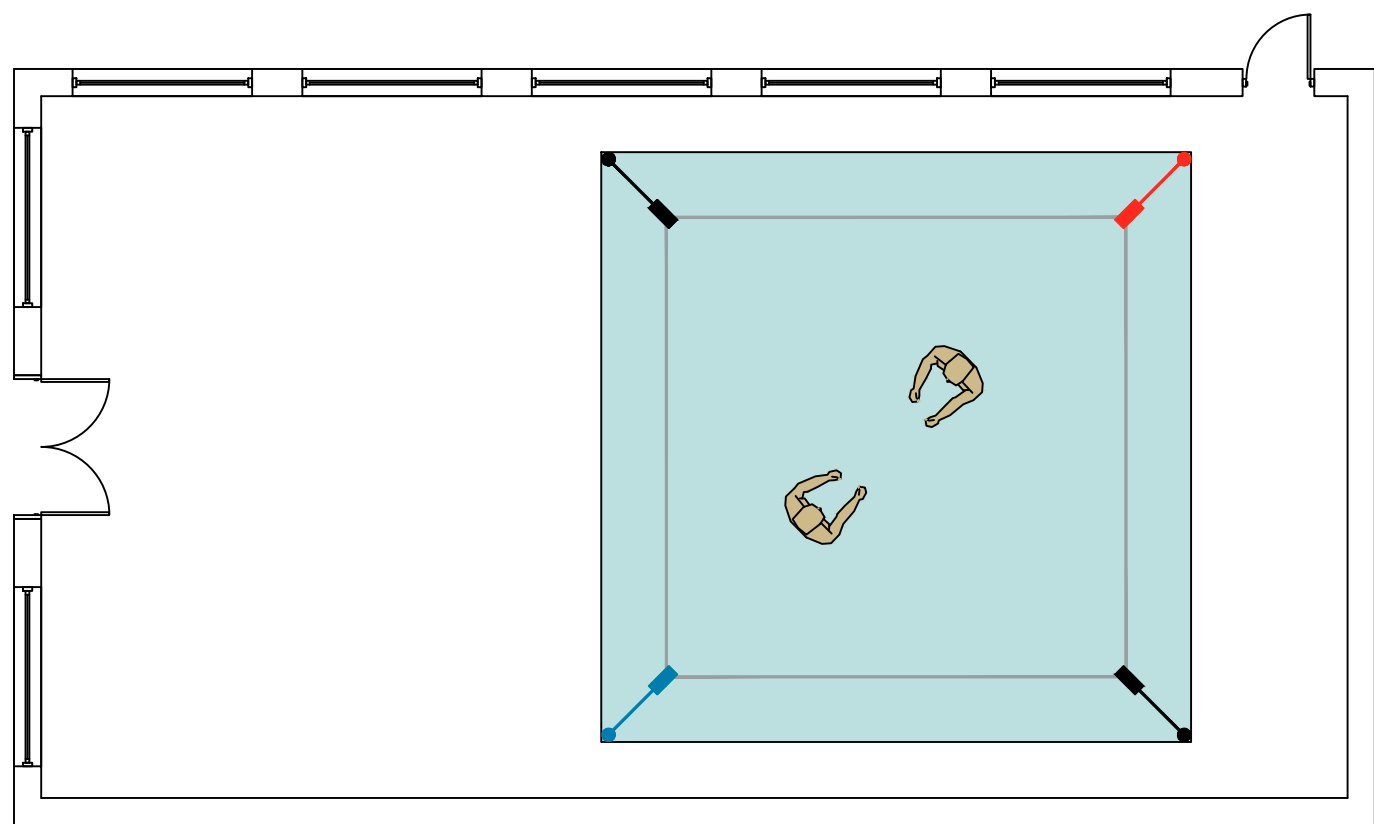

Proposed Floor Plan
Scale 1:100

Project Design		
Project		
Proposed Boxing Club-House		
Project Address		
Clegwell Community Association Clegwell & Hartleyburn, Mount Batten Avenue, Hebburn. NE31 2QP		
Drawing Title		
Proposed Ground Floor Plan & Elevations		
Drawn by	Date	
	17/02/2025	
Size	Scale	
A1	1:100	