


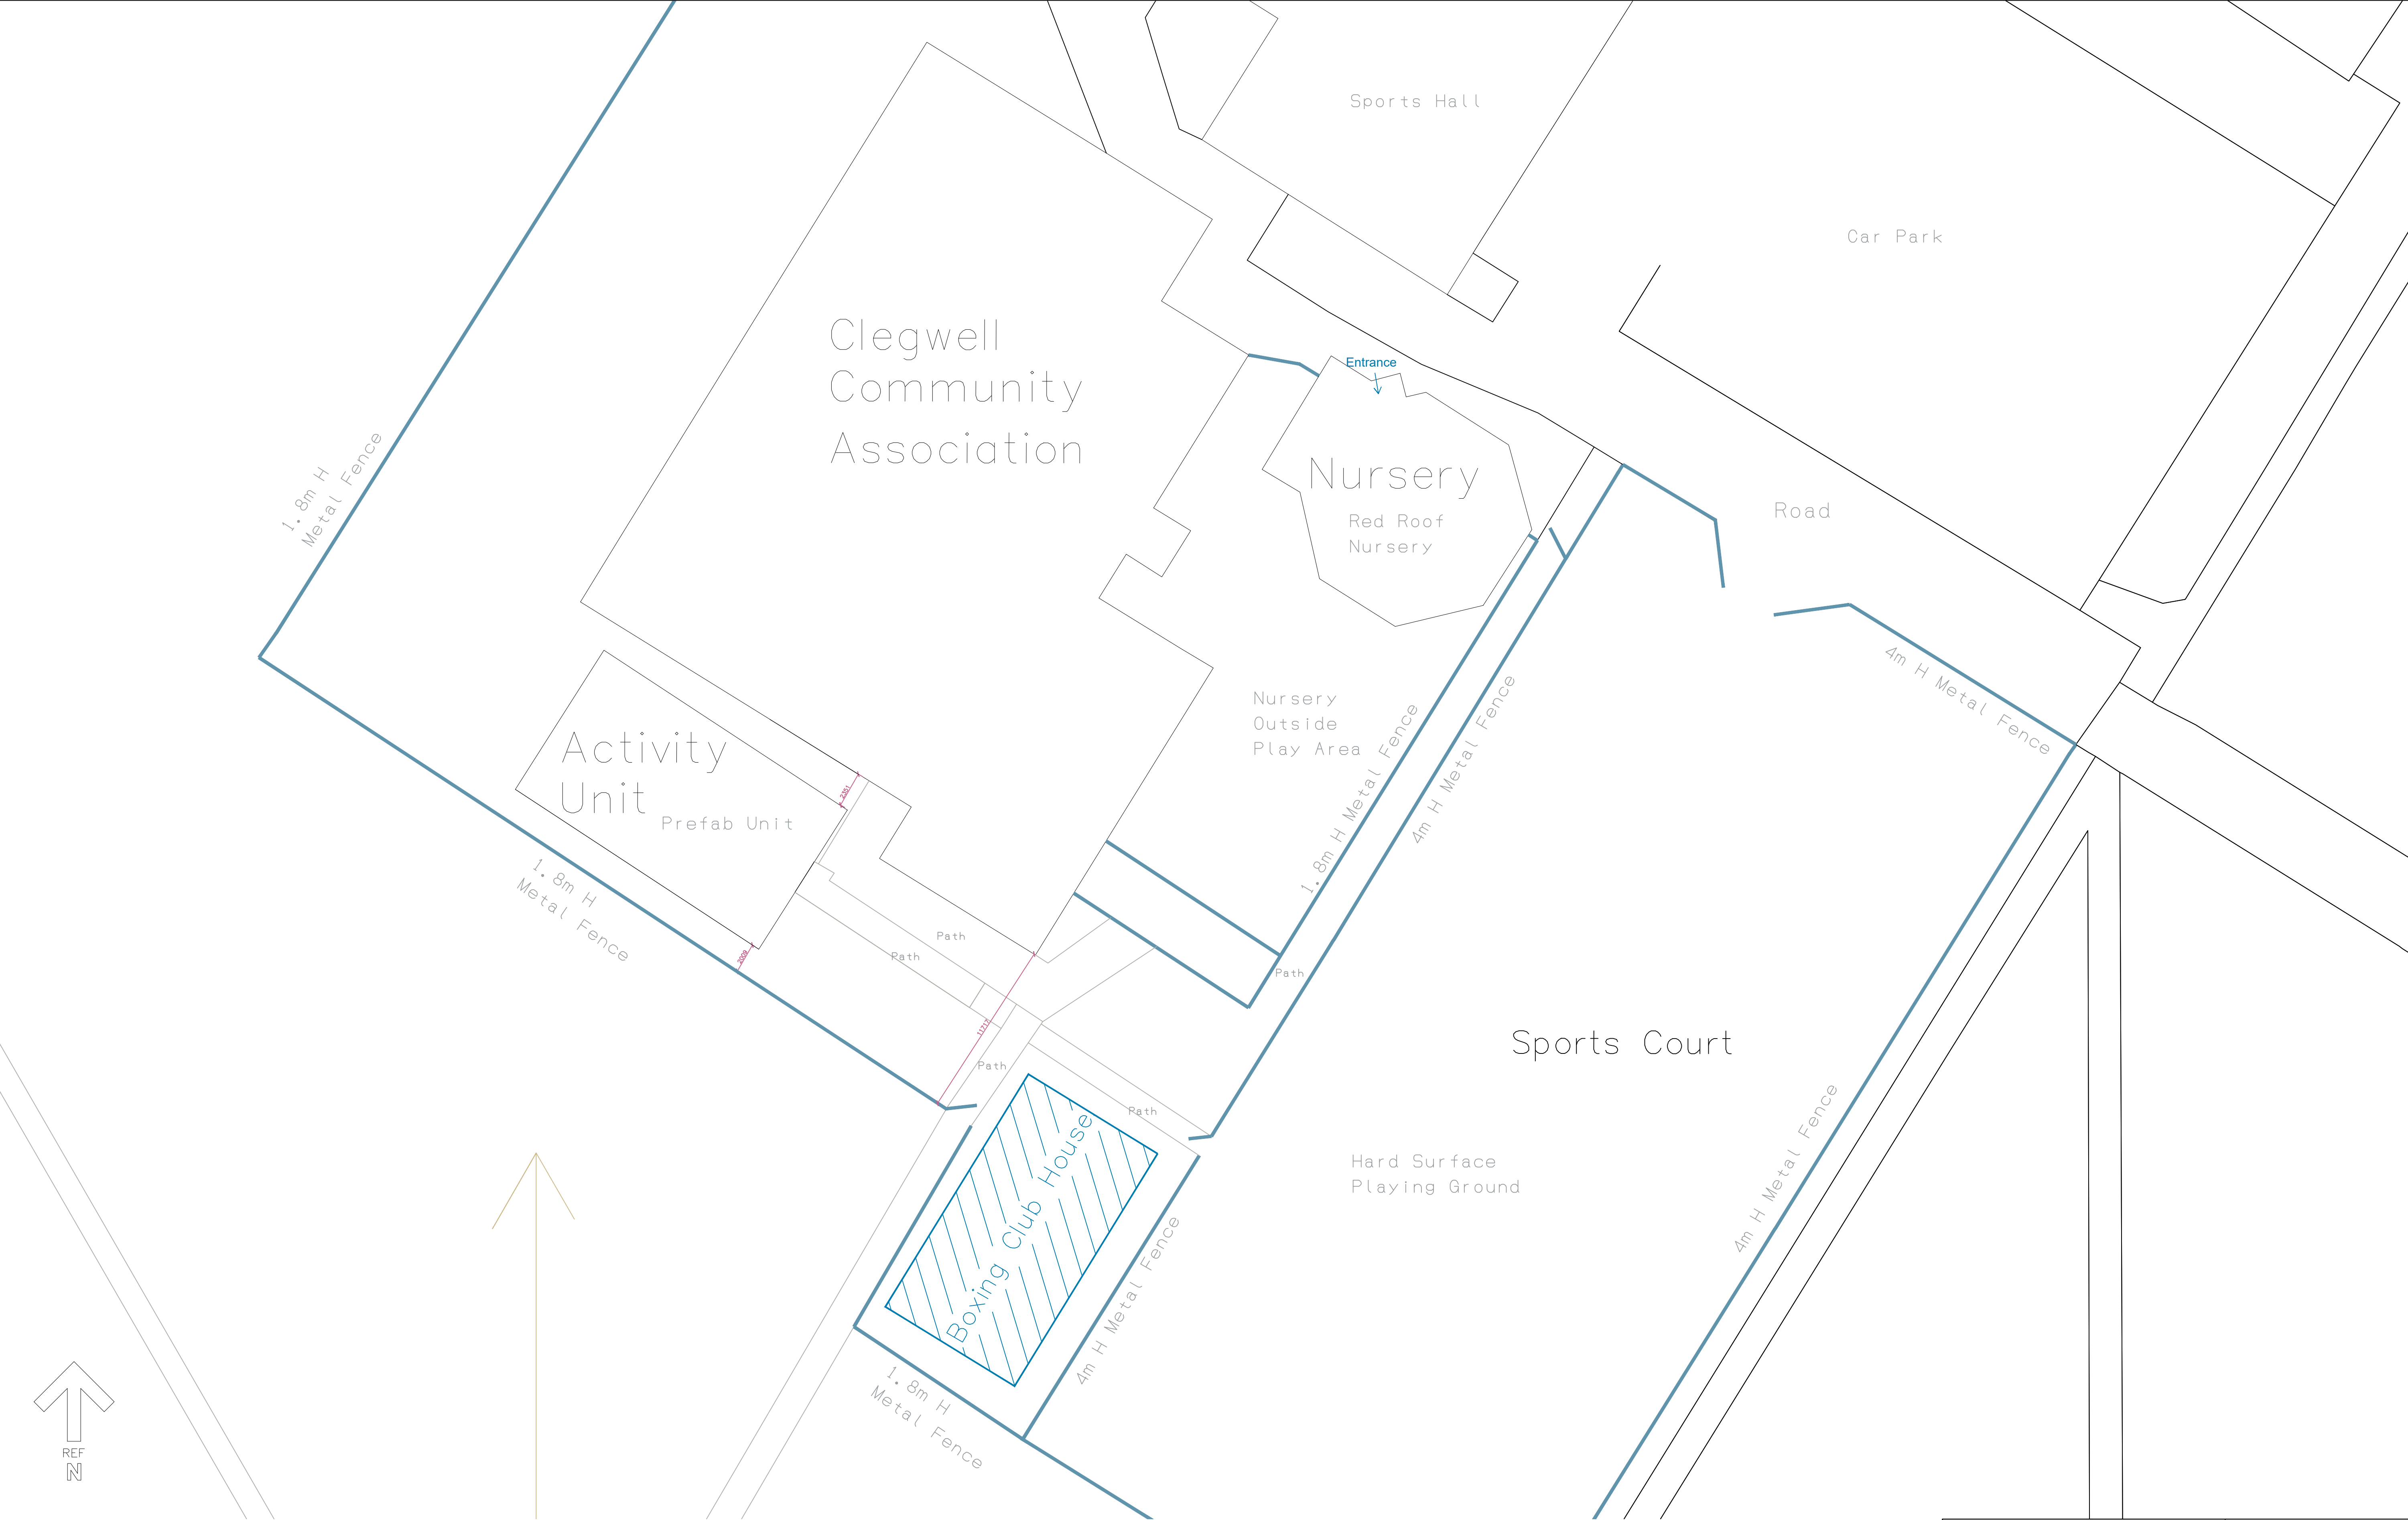

Proposed Site Plan
Scale 1 : 200

Project		Drawing Title	
Proposed Boxing Club-House		Site Plan Proposed	
Project Address		Drawn by	Date
Clegwell Community Association , Clegwell & Hartleyburn Community hub, Mount Batten Avenue, Hebburn. NE31 2QP			17/02/2025
Size		Scale	
A1		1:200	