



Existing Elevations Plan
Scale 1:100

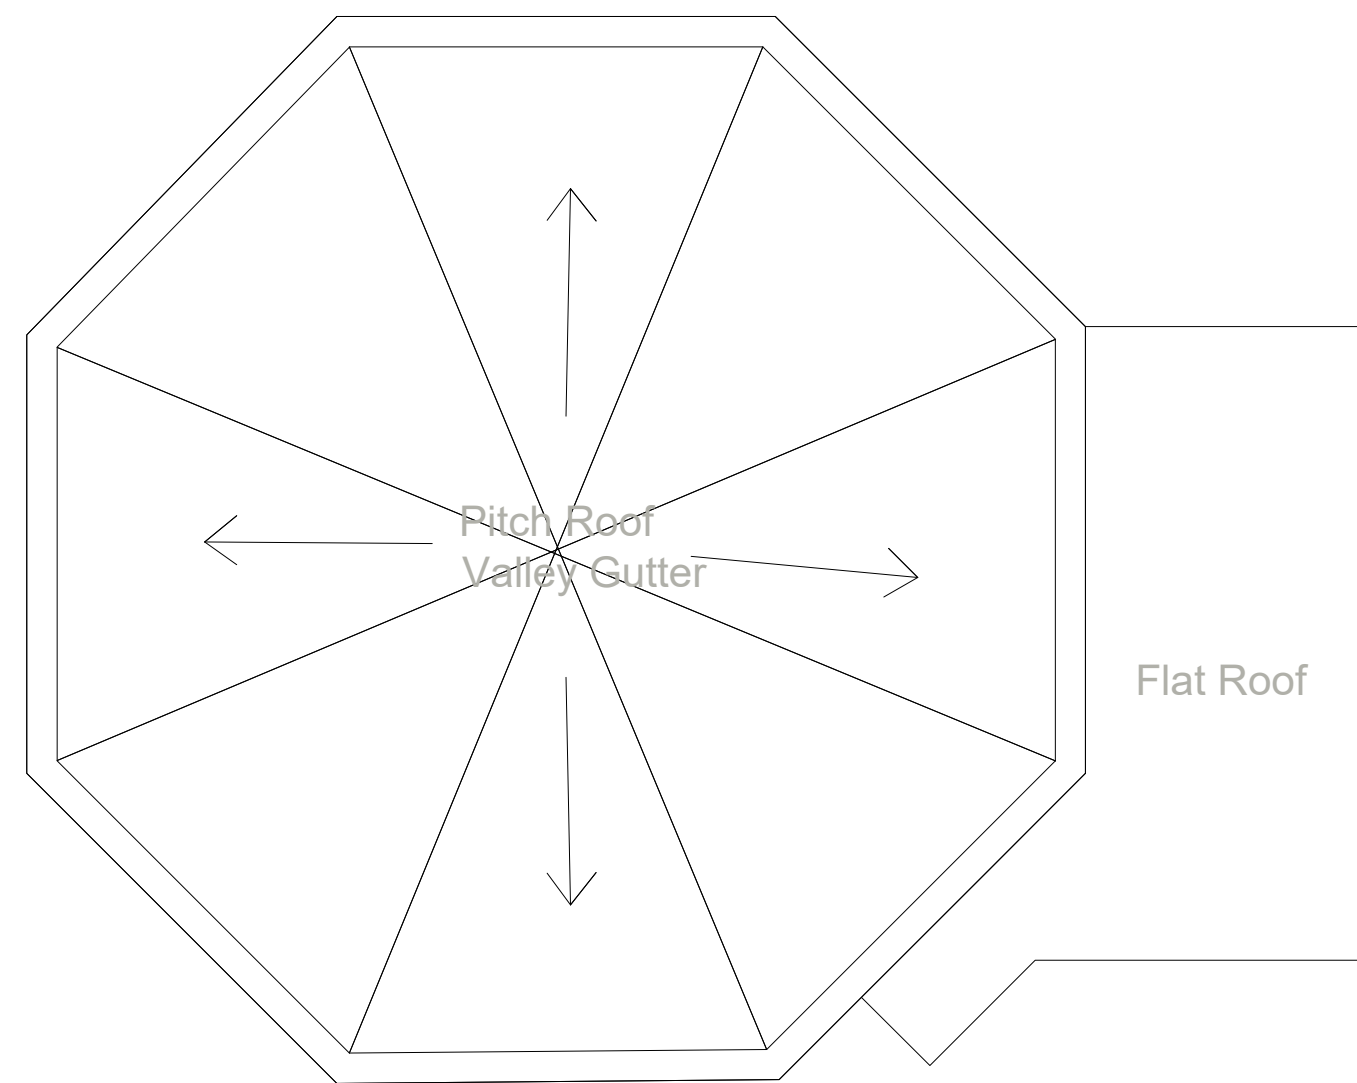

Existing Roof Plan
Scale 1:100

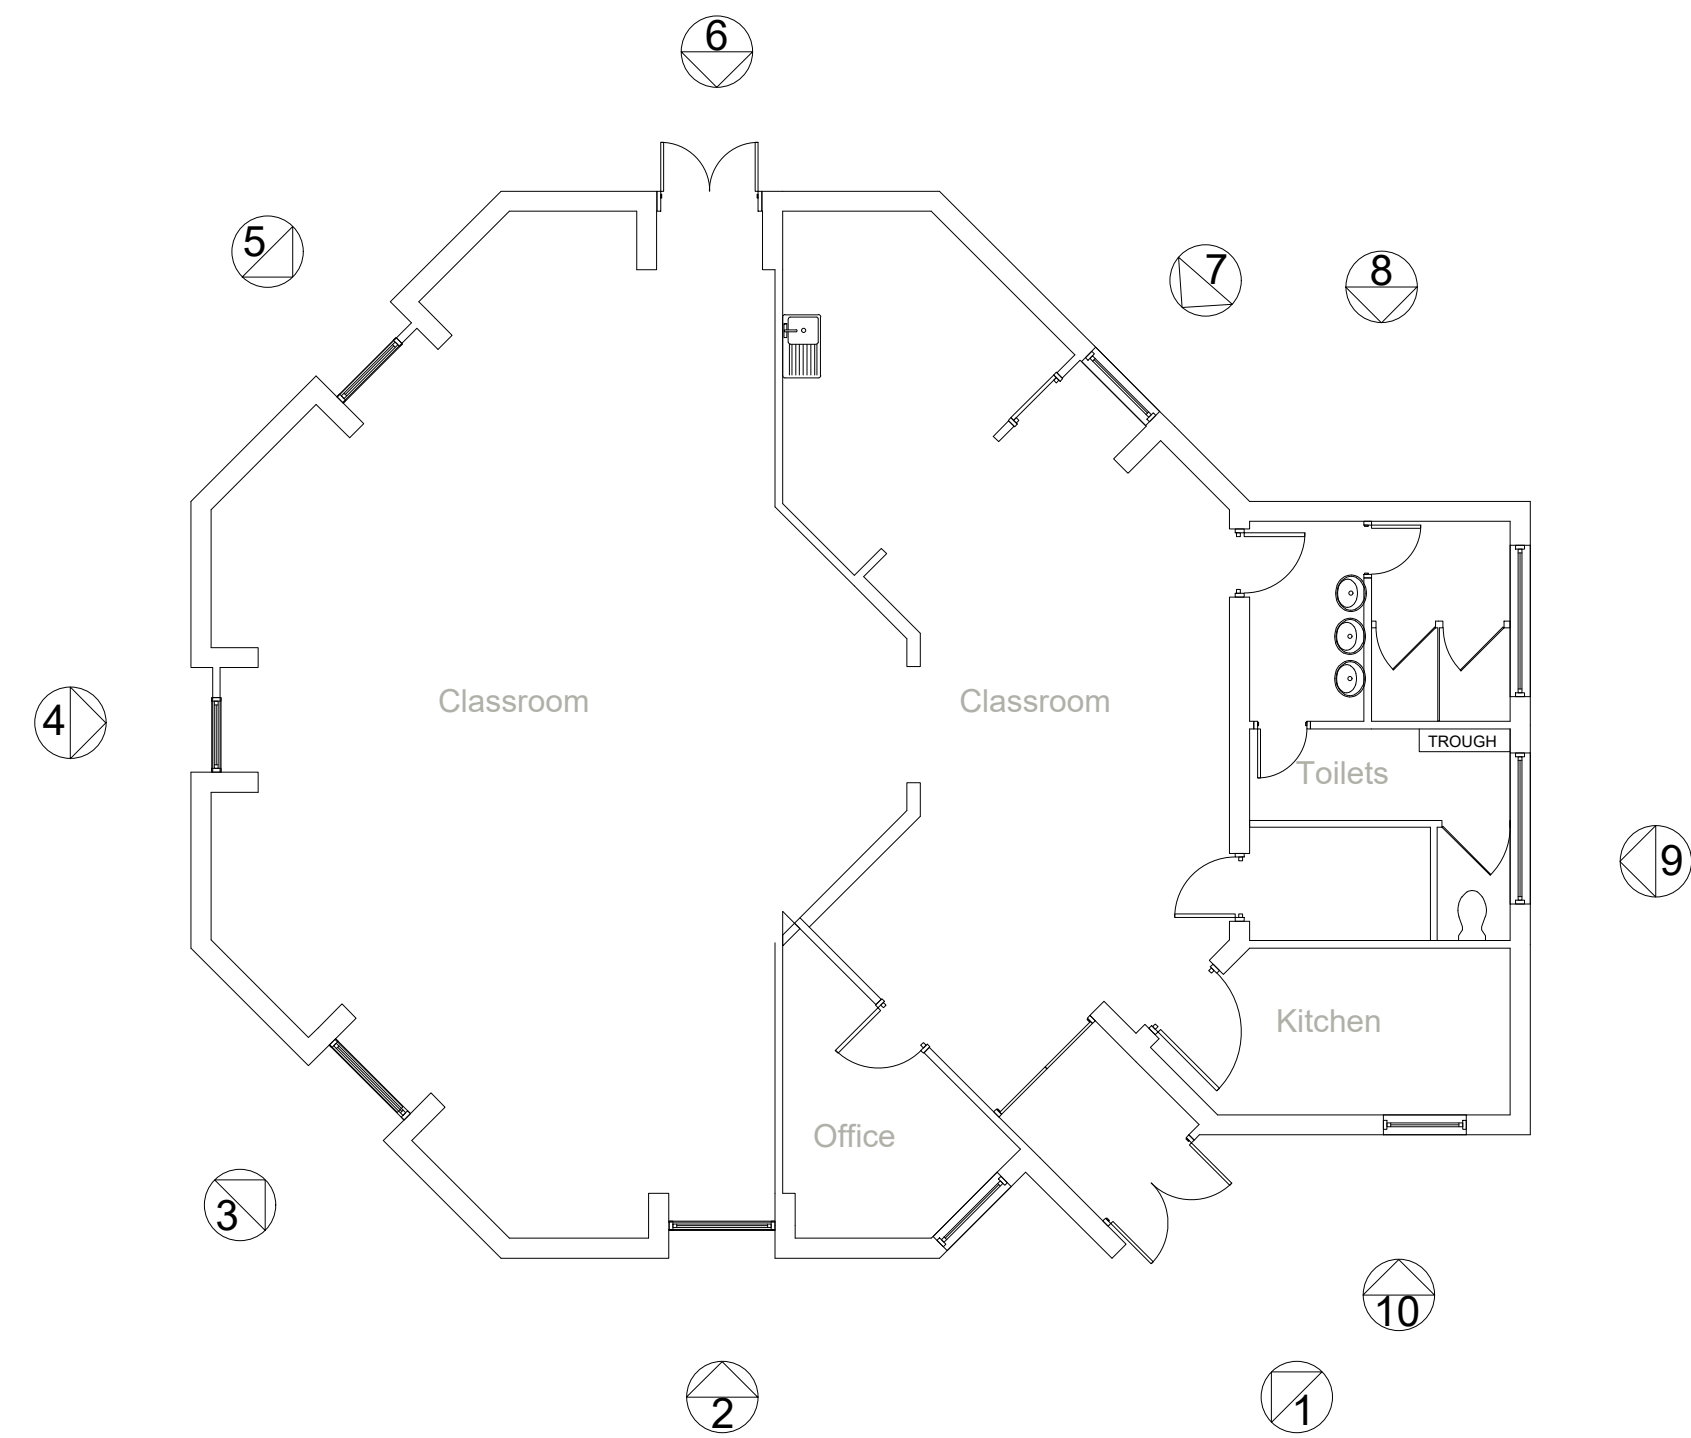

Existing Floor Plan
Scale 1:100

Project Design	Project		Drawing Title	
	Proposed Extension to Nursery Office Extension /Play Area / Baby Room		Floor Plan & Elevations / Existing	
	Project Address		Drawn by	Date
	Red Roof Nursery, Clegwell & Hartleyburn Community hub, Mount Batten Avenue, Hebburn. NE31 2QP		Size A1	19/02/2025 Scale 1:100