



Proposed Elevations Plan
Scale 1:100

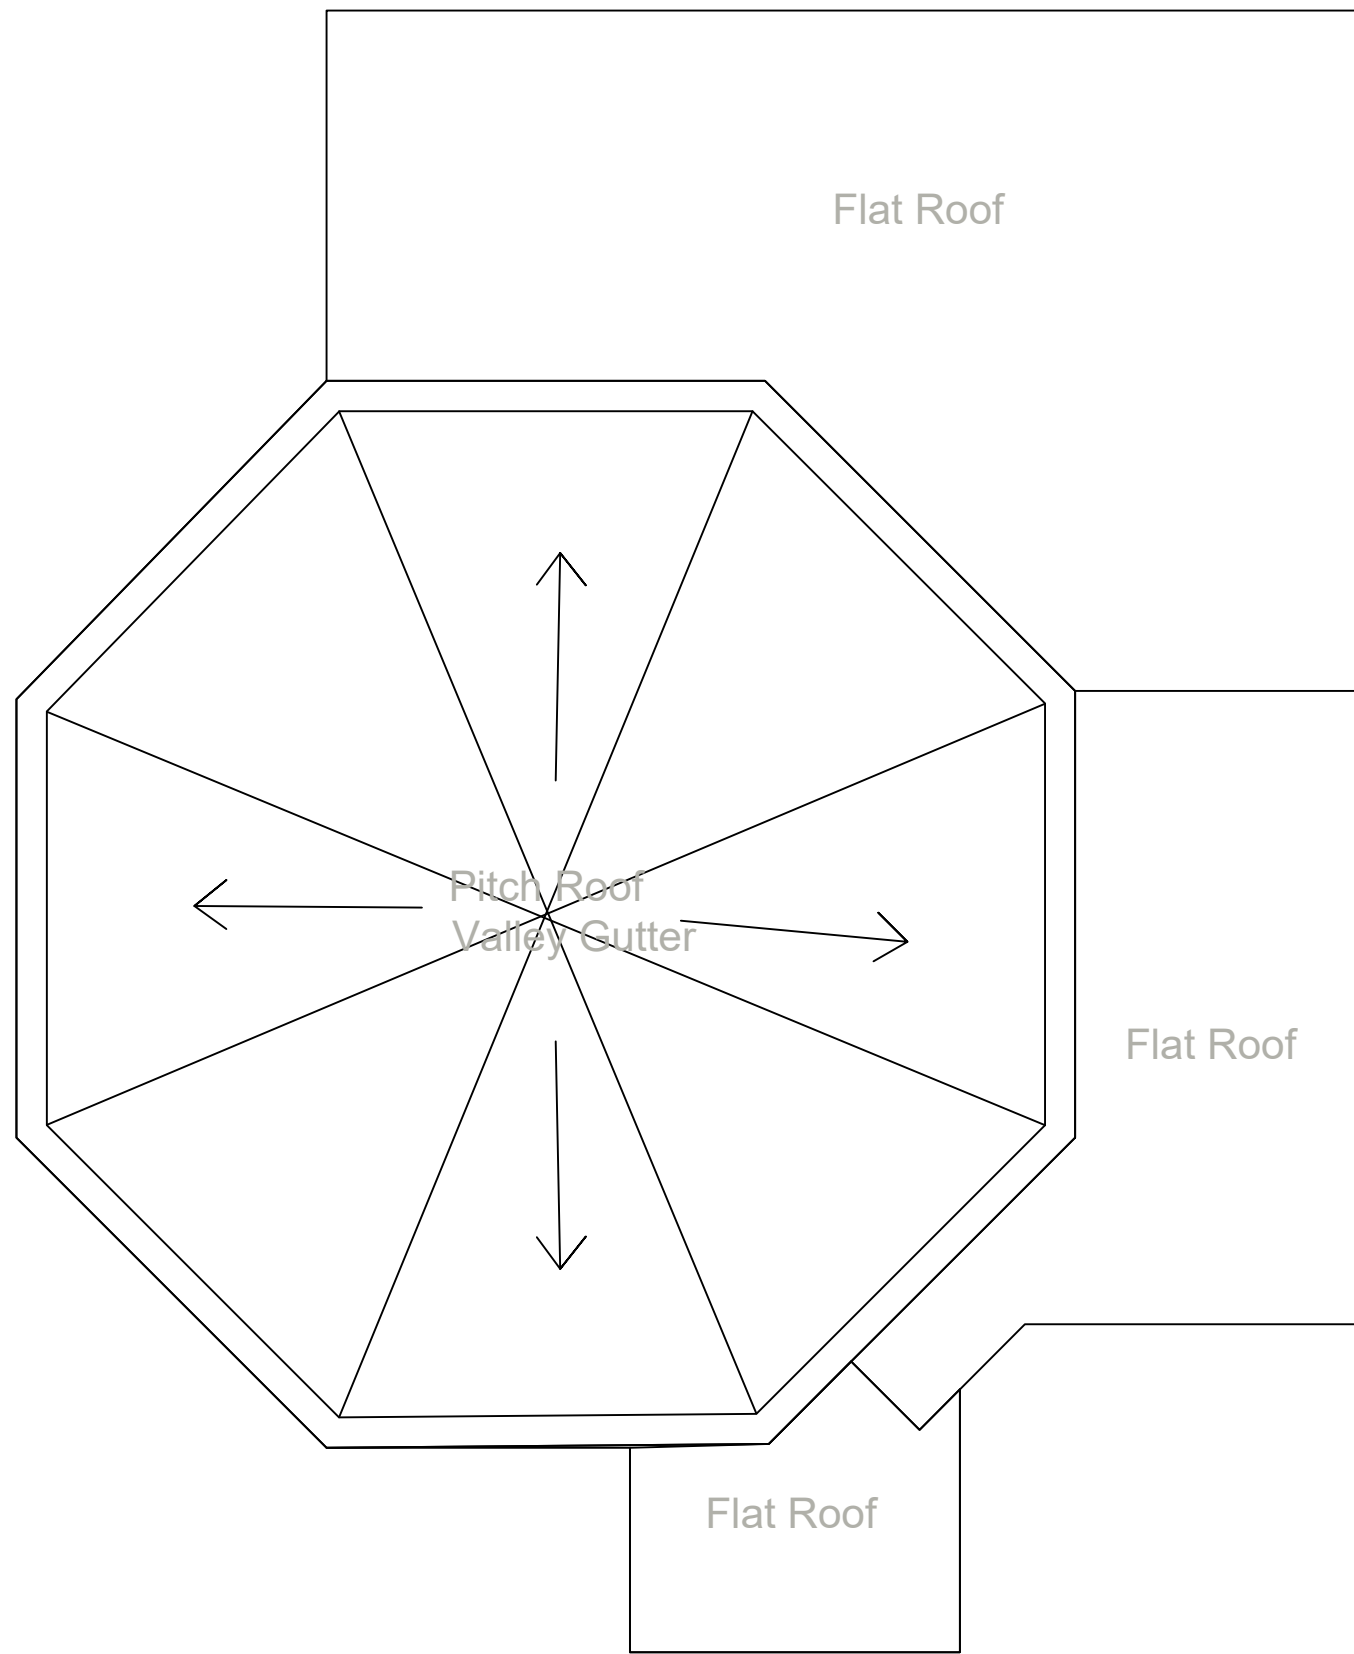

Proposed Roof Plan
Scale 1:100

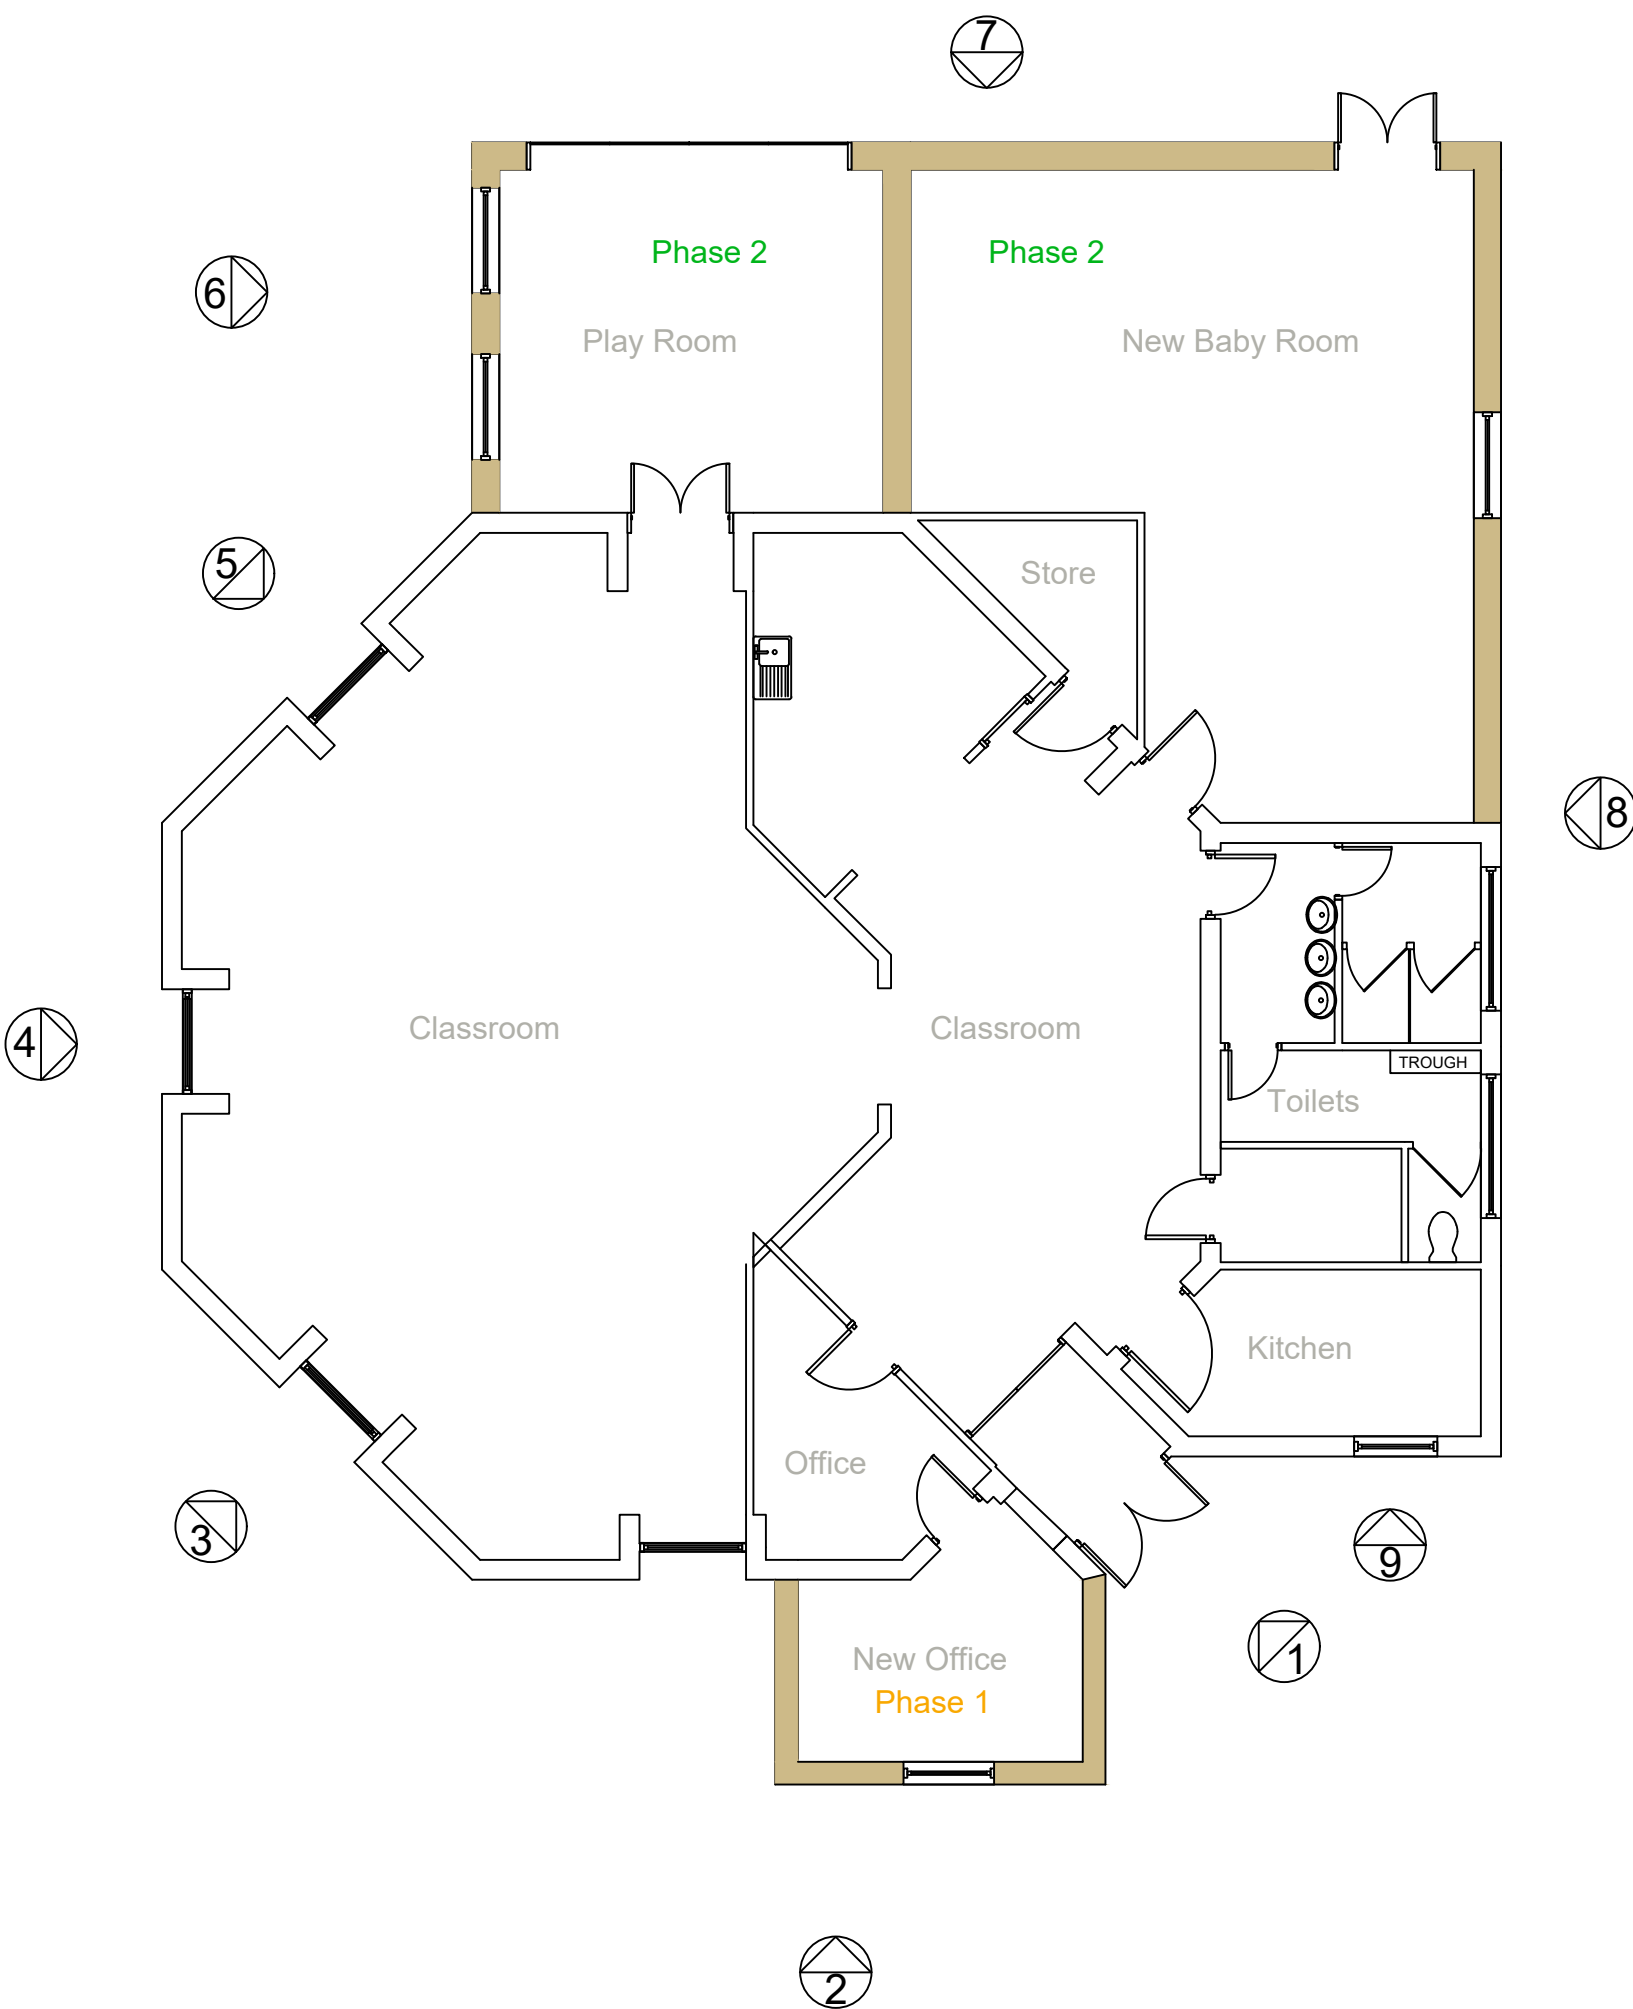

Proposed Floor Plan
Scale 1:100

Project Design

Project	Drawing Title	
Proposed Extension to Nursery	Floor Plan & Elevations /	
Office Extension /Play Area / Baby Room	Proposed	
Project Address	Drawn by	Date
		19/02/2025
	Size	Scale
	A1	1:100