


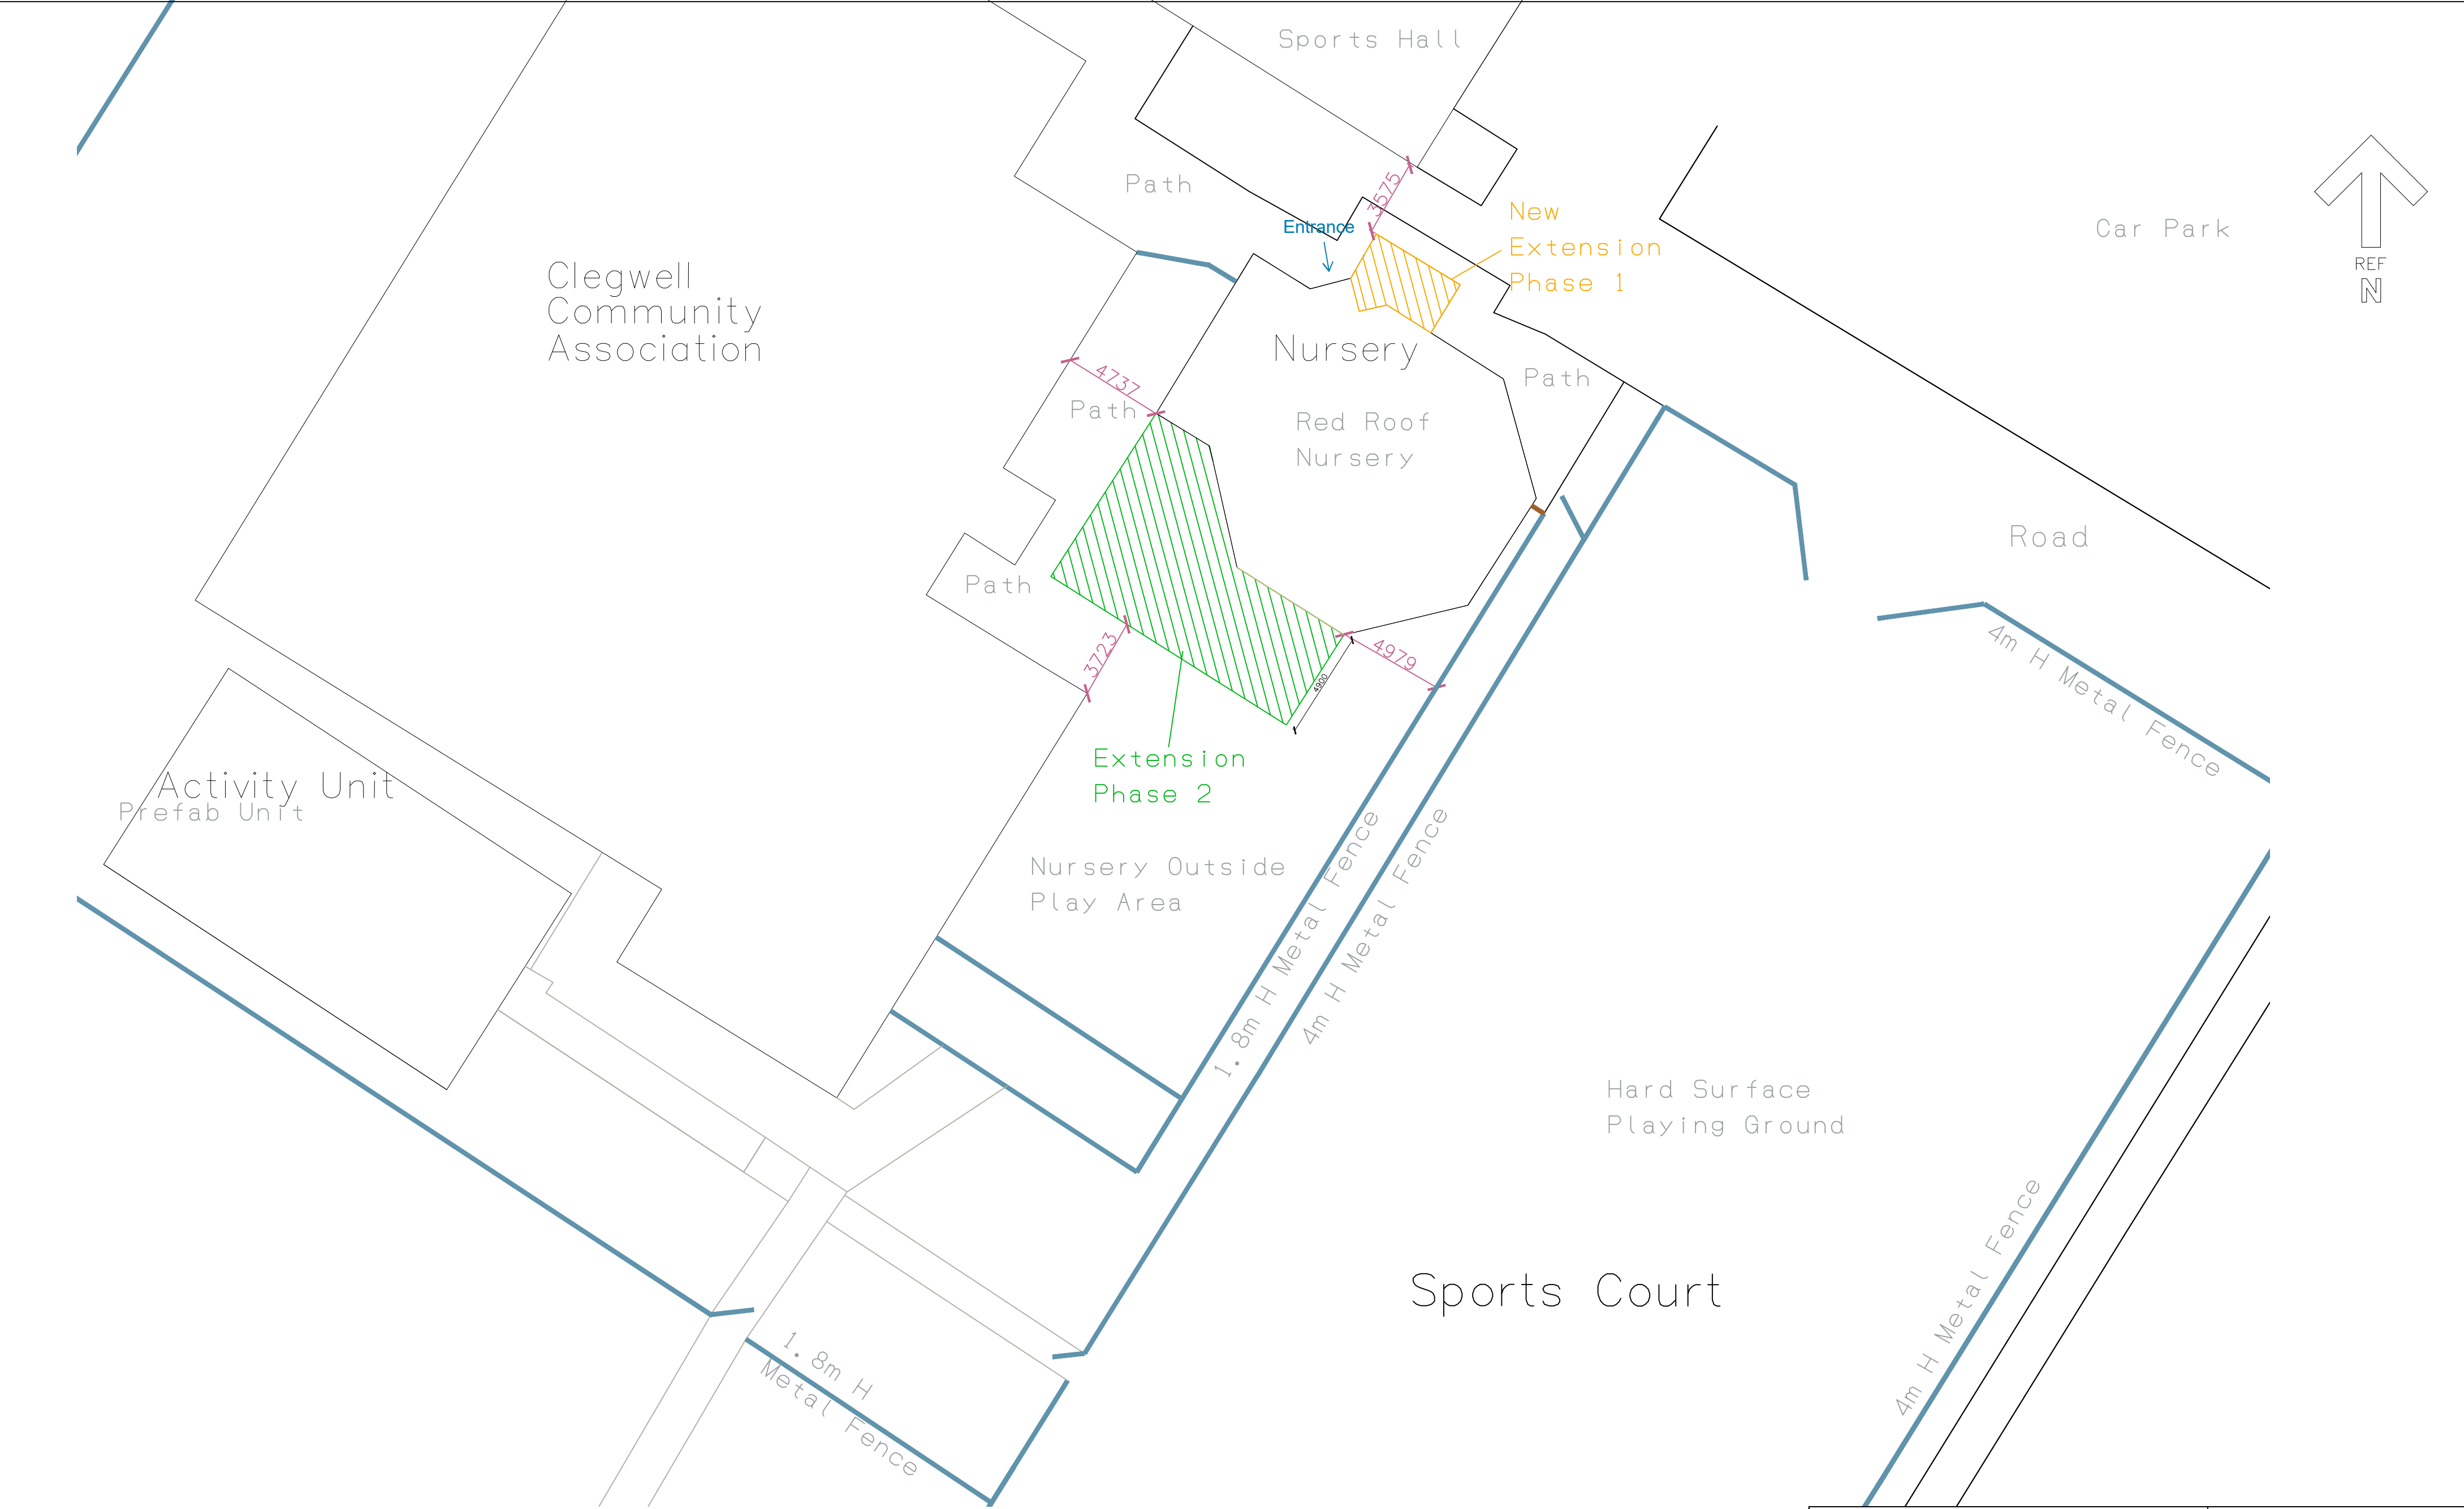

Proposed Site Plan
Scale 1 : 200

Project		Drawing Title	
Proposed Extension to Nursery Office Extension /Play Area / Baby Room		Site Plan Proposed	
Project Address		Drawn by	Date
Red Roof Nursery, Clegwell & Hartleyburn Community hub, Mount Batten Avenue, Hebburn. NE31 2QP			19/02/2025
		Size	Scale
		A2	1:200