






PROPOSED FRONT ELEVATION
1:50

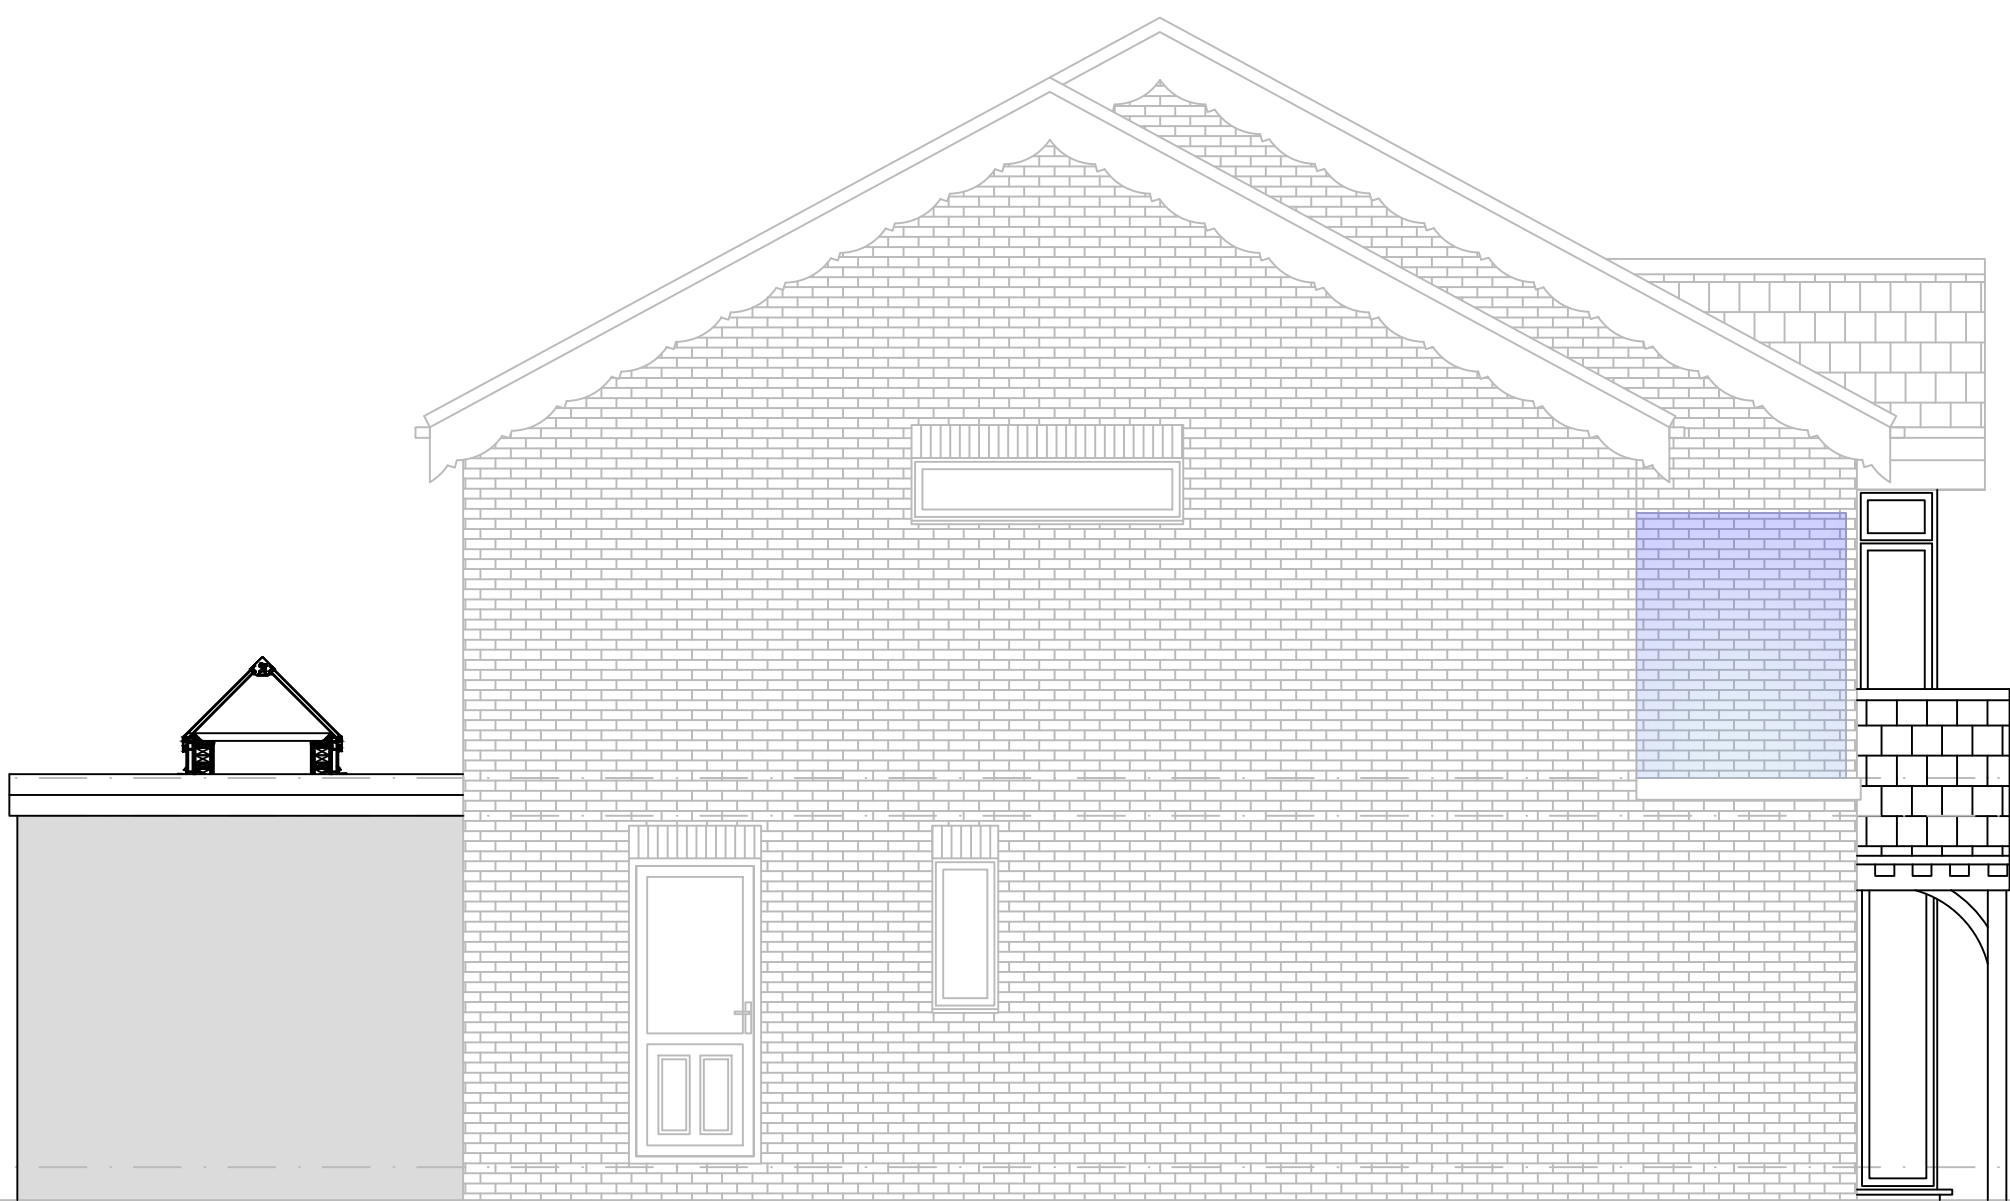

PROPSOED EAST SIDE ELEVATION
1:50

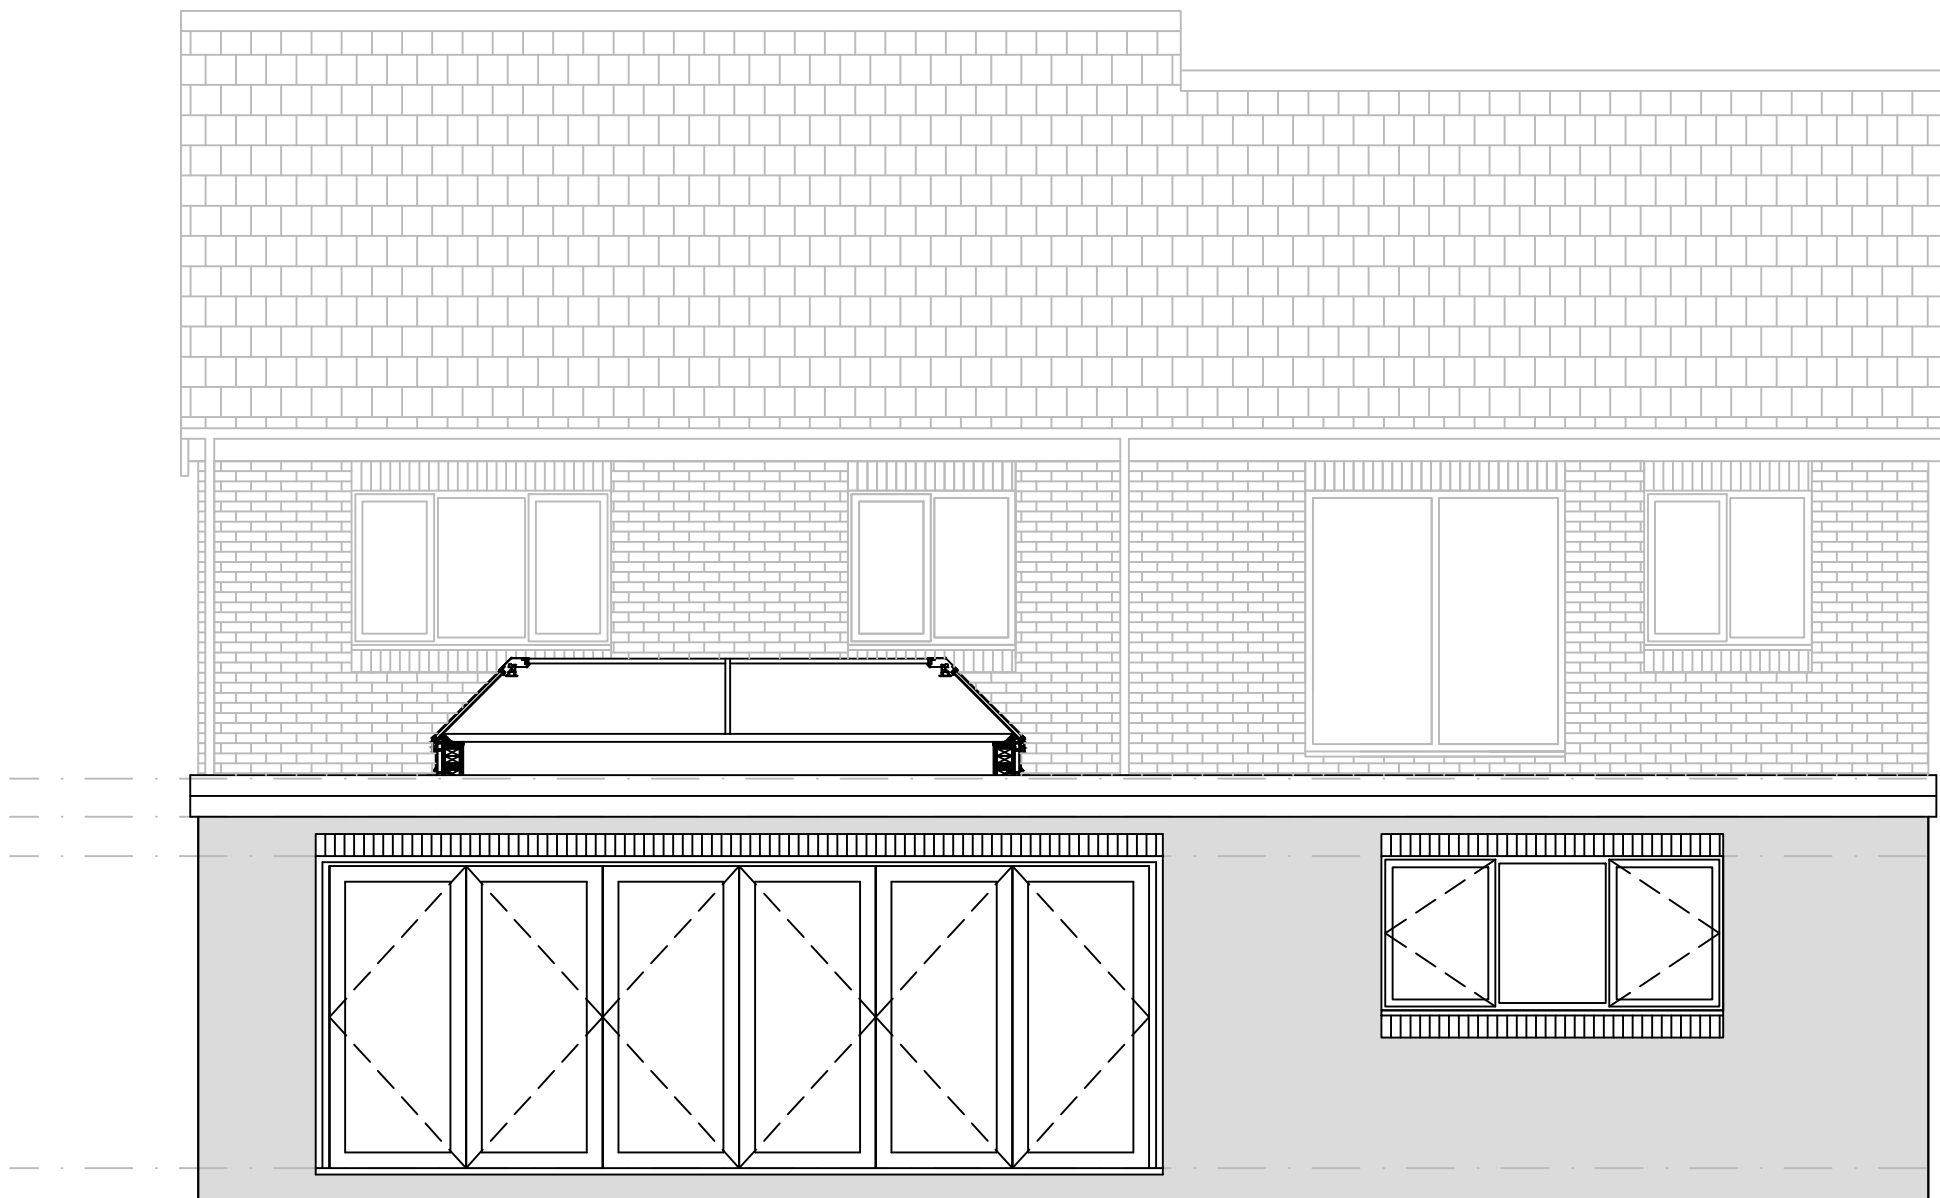

PROPOSED REAR ELEVATION
1:50

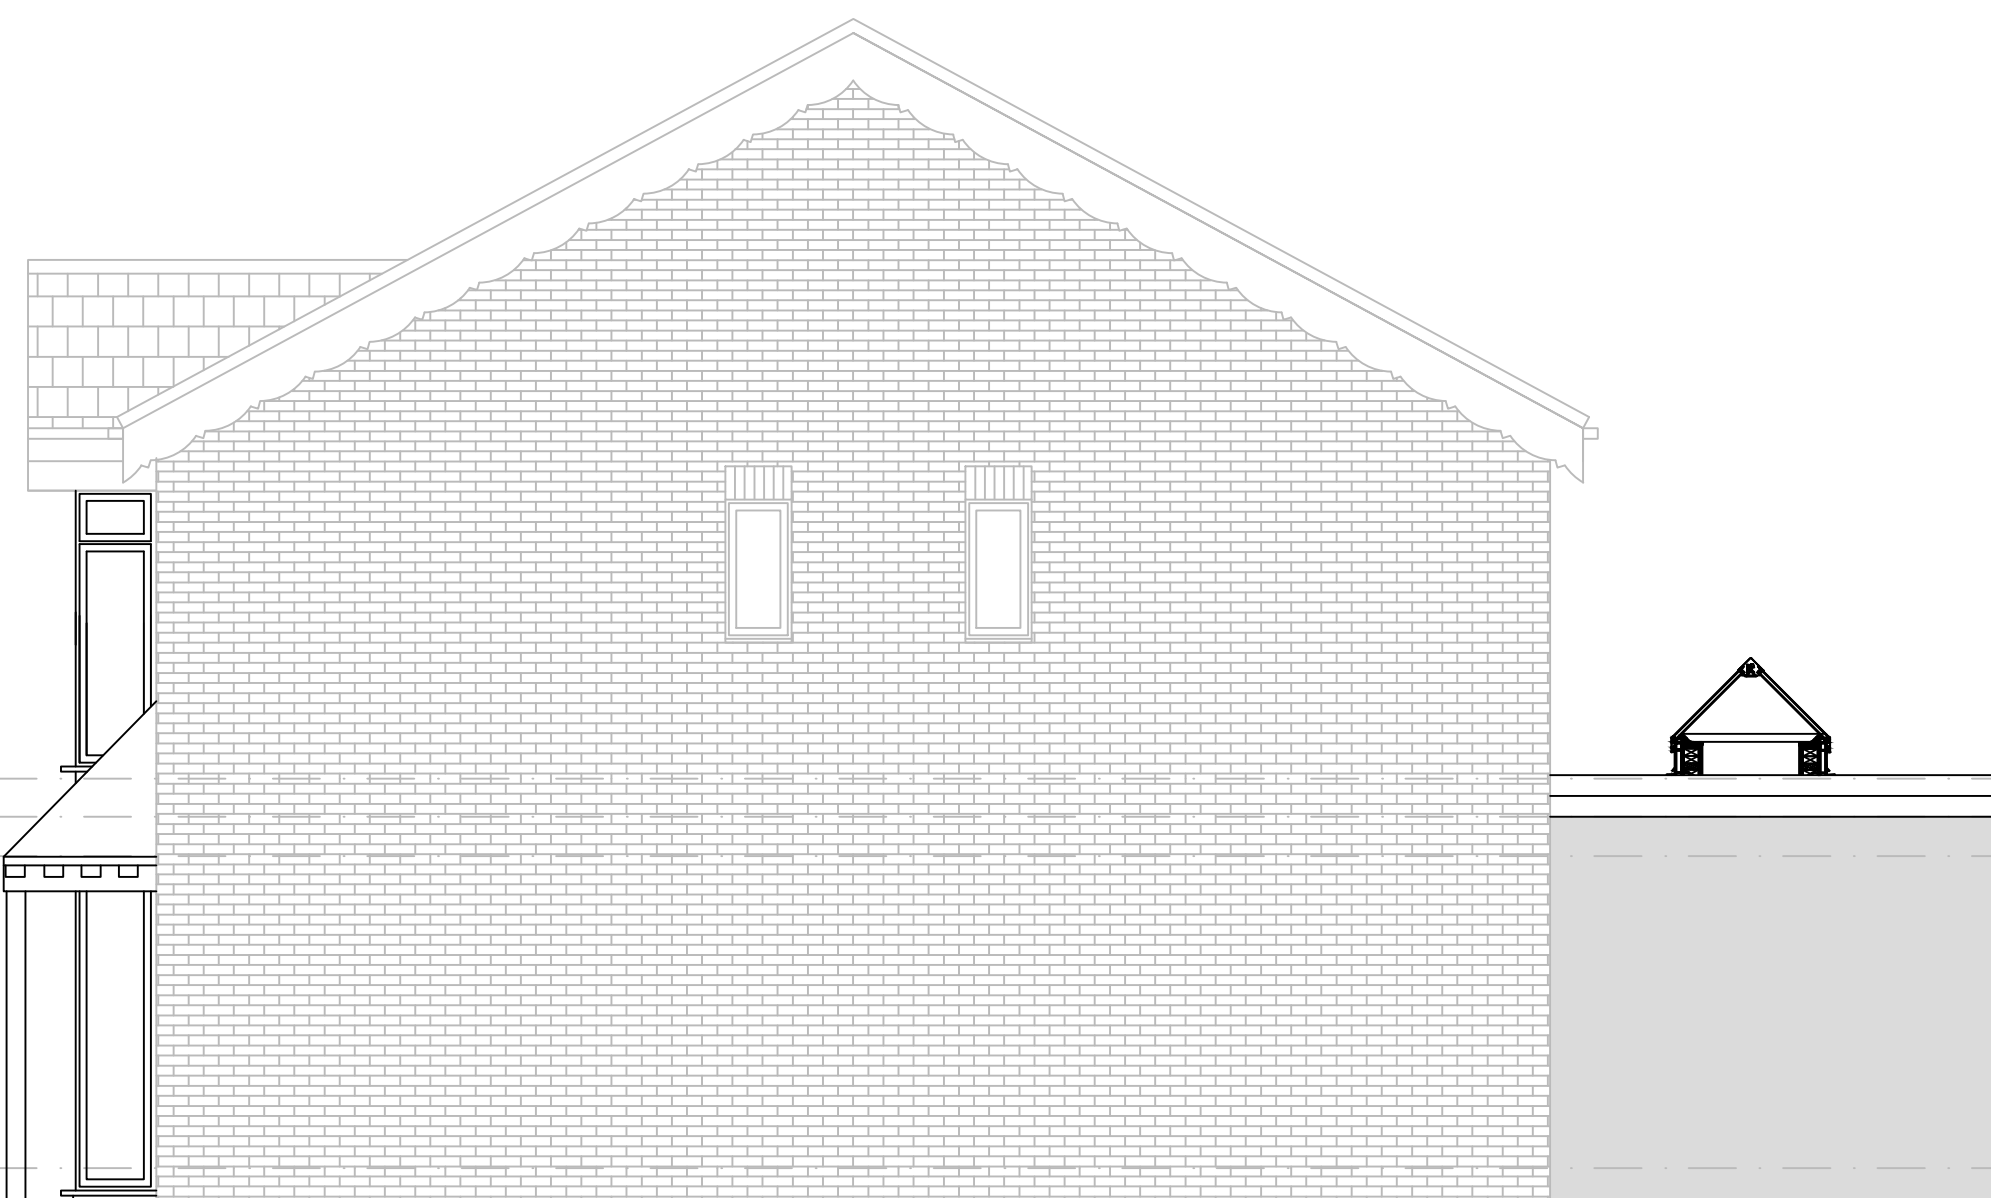

PROPOSED WEST SIDE ELEVATION
1:50

N.B.
1 FOR PLANNING AND PRICING PURPOSES ONLY
2 DO NOT SCALE FROM THIS DRAWING
3 ALL DIMENSIONS SHOWN IN MILLIMETERS
4 REFER TO THE STRUCTURAL ENGINEERS DRAWINGS FOR ALL STRUCTURAL ELEMENTS
5 ALL TECHNICAL DETAILING SHOWN INDICATIVELY

FOR INFORMATION							
A	03/25	UPDATE TO EXTERNAL FINISH - RENDER			WC	WC	
Rev	Date	Description				Drawn	Approved
WARRENCOOKE DESIGN SOLUTIONS Gosforth Tyne & Wear							
Client		CD					
Project		22 THE RIVERSIDE, HEBBURN					
Subject		PROPSOED ELEVATIONS					
Contact	WC	Approved by		WC			
Drawn by	WC	Sheet size		A1			
Scale	1:50	Date		AUG '24			
Drawing No.		Revisions				A	
CD-006							