


EXISTING.

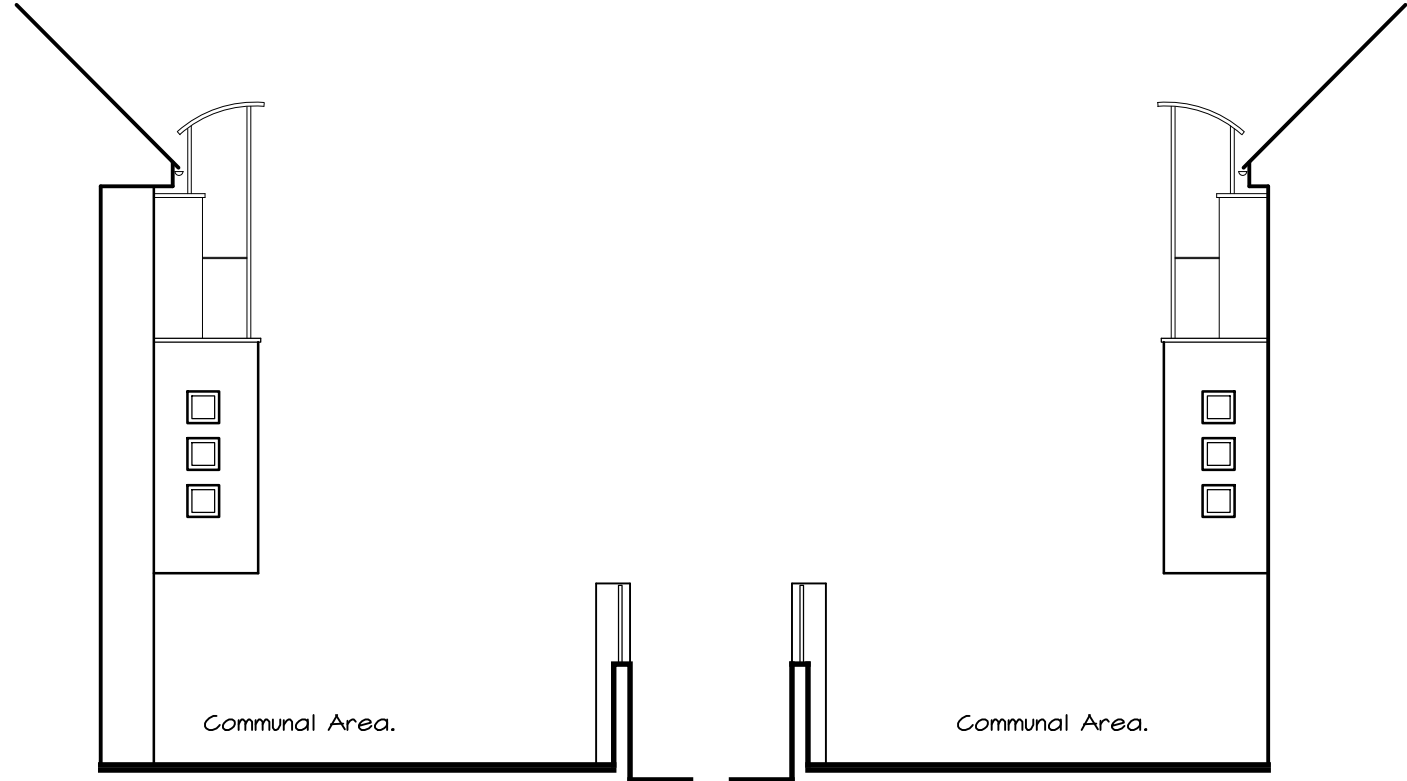

SOUTH WEST ELEVATION.




NORTH WEST  
ELEVATION.

SOUTH EAST  
ELEVATION.

PROPOSED.




SOUTH WEST ELEVATION.

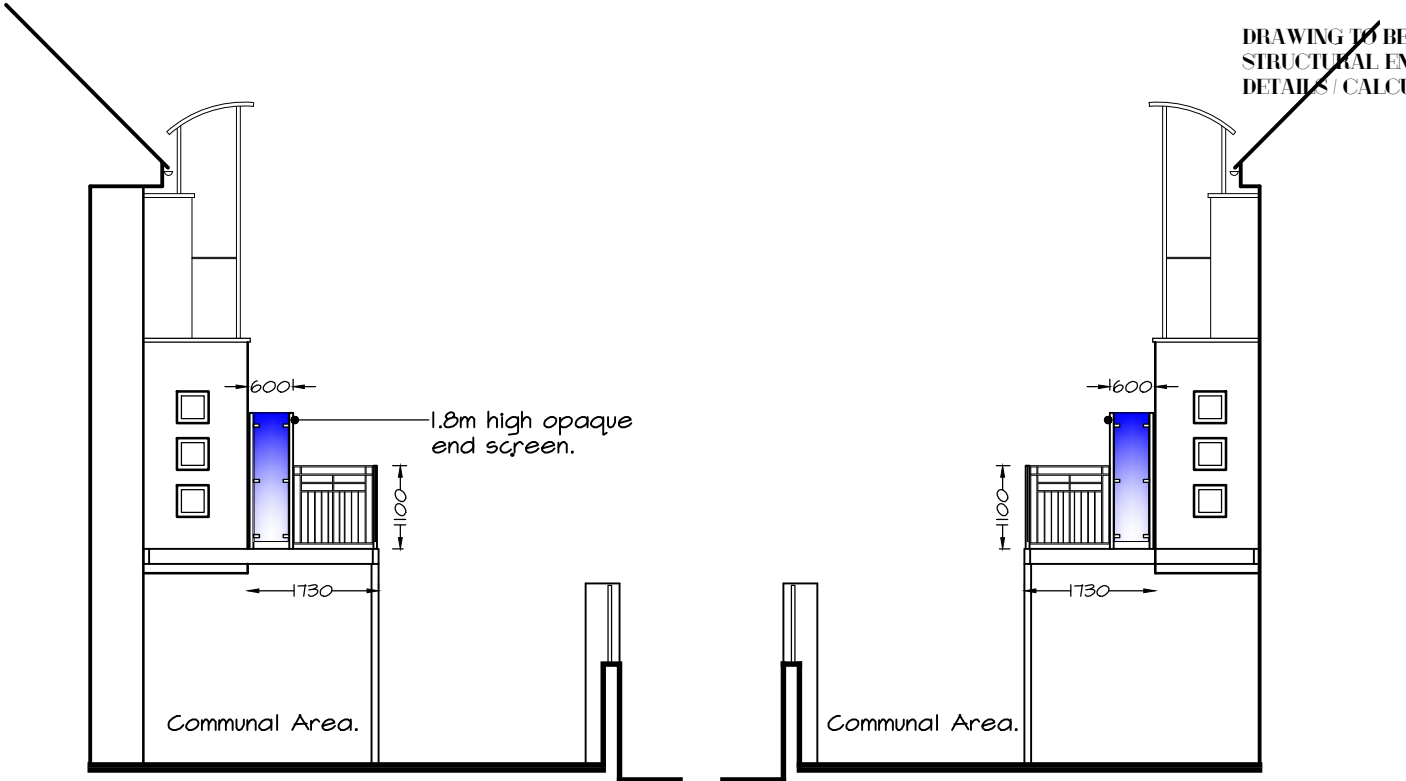




NORTH WEST  
ELEVATION.

SOUTH EAST  
ELEVATION.


COPYRIGHT OF ARTISAN ARCHITECTURE.  
DO NOT SCALE FROM THIS DRAWING  
USE ANNOTATED DIMENSIONS IN ALL CASES.  
ALL DIMENSIONS TO BE CHECKED ON SITE.  
REPORT ANY DISCREPANCIES TO ARCHITECT IN WRITING  
BEFORE PROCEEDING.  
WORKS MAY REQUIRE A PARTY WALL AGREEMENT. IT IS  
THE RESPONSIBILITY OF THE PROPERTY OWNER TO ENSURE  
ADVICE IS OBTAINED FROM A QUALIFIED ADVISOR.  
DRAWING TO BE READ IN CONJUNCTION WITH  
STRUCTURAL ENGINEERS STEELWORK AND FOUNDATION  
DETAILS CALCULATIONS.

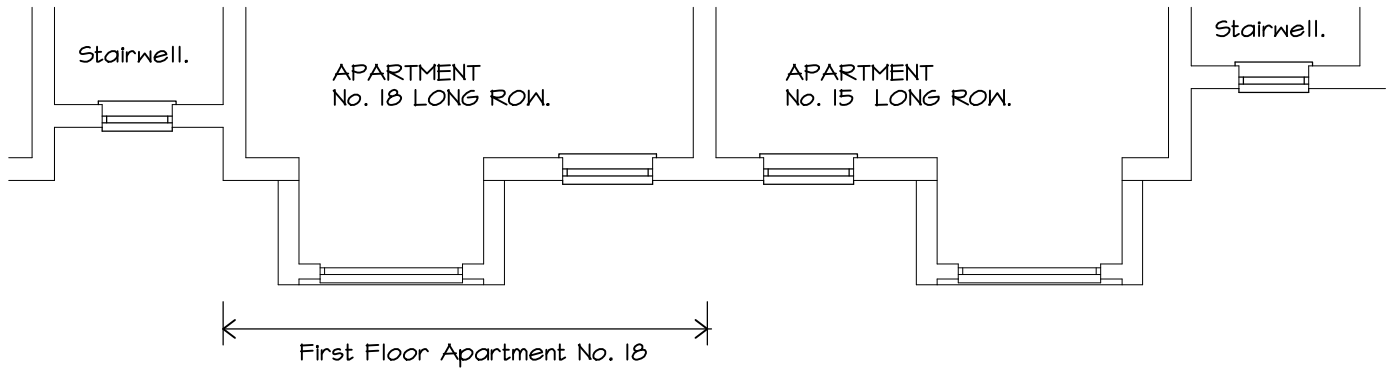



PART FIRST FLOOR PLAN.

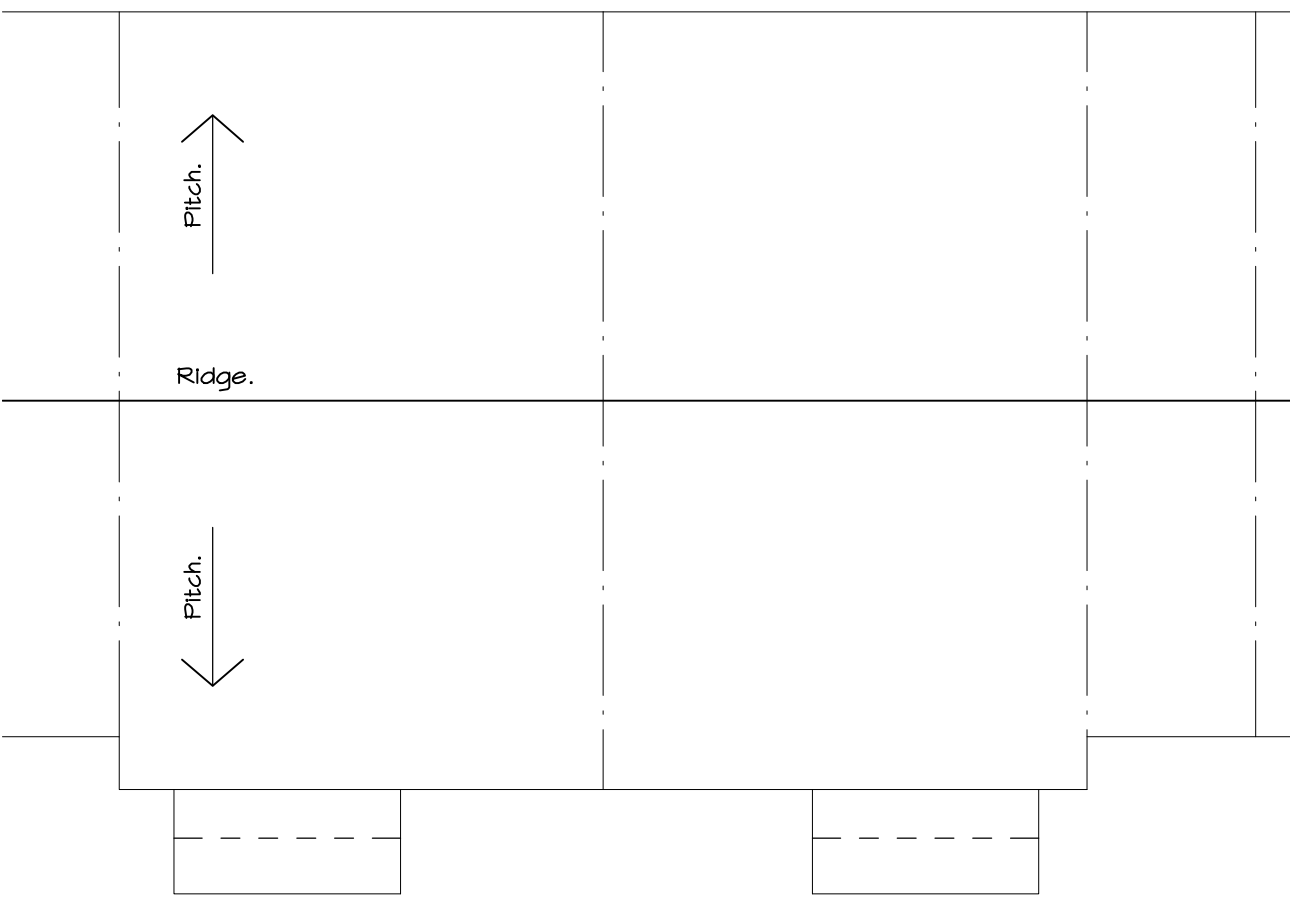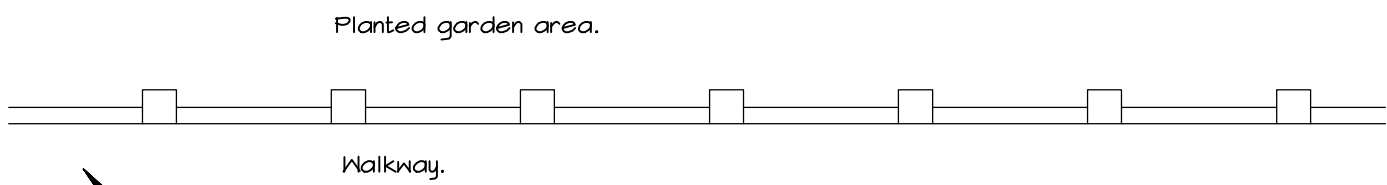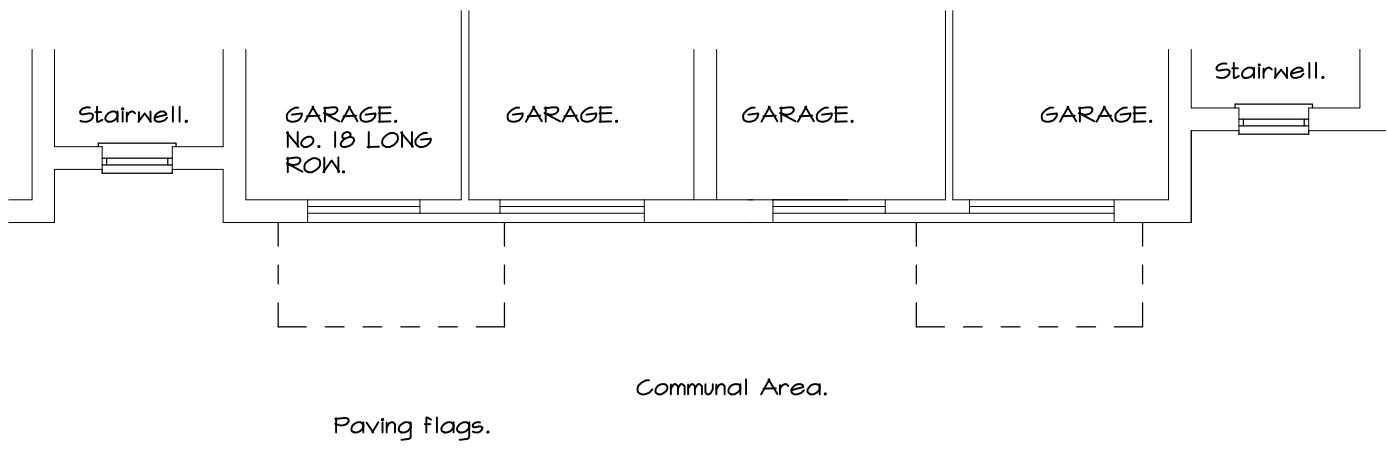


ROOF PLAN.

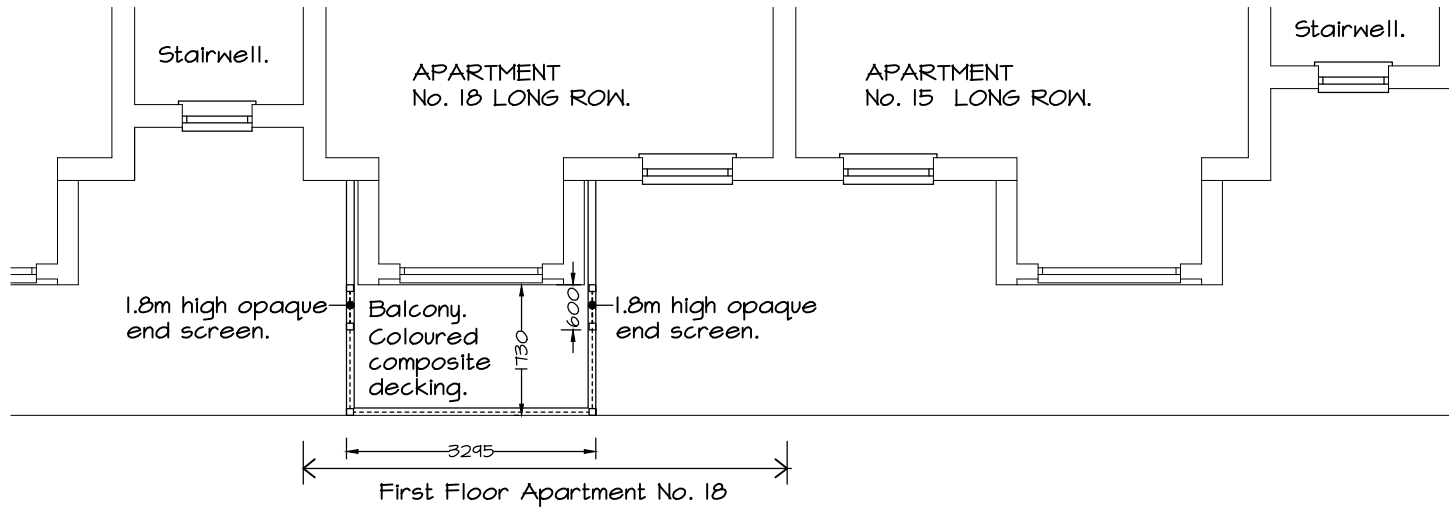

PART FIRST FLOOR PLAN.

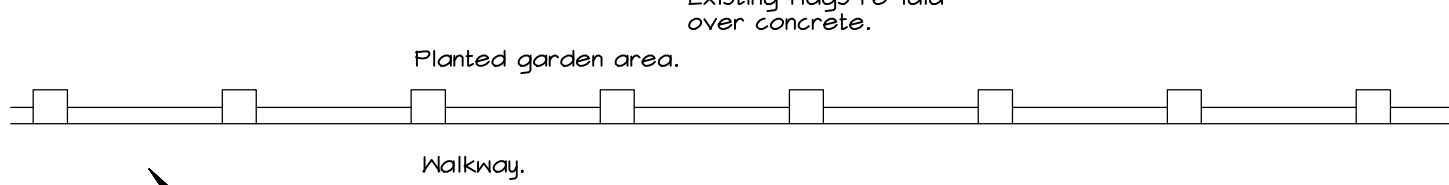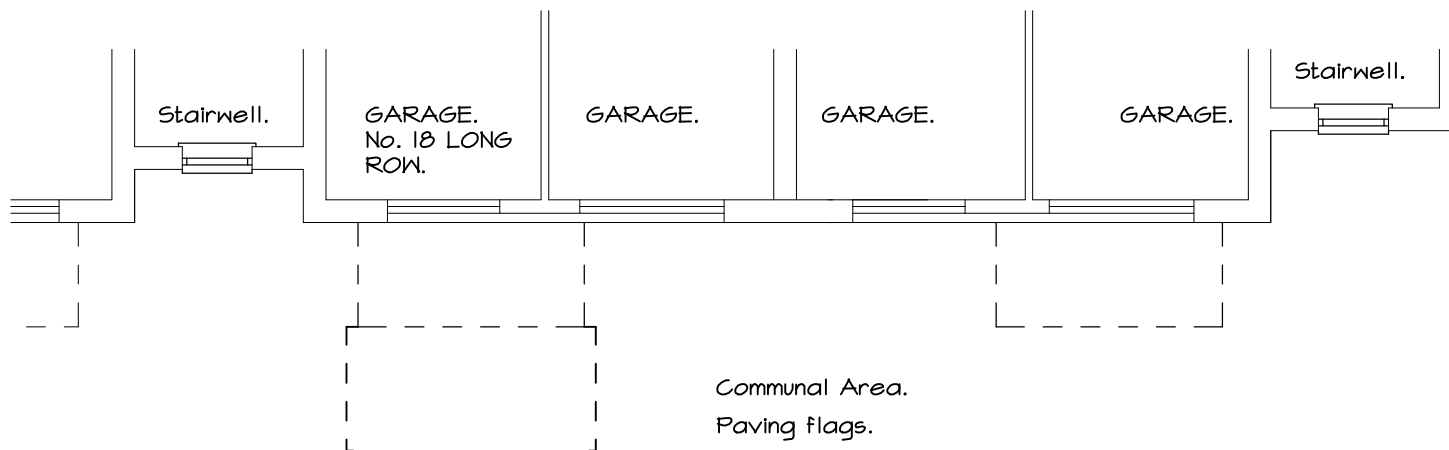

PART GROUND FLOOR PLAN & SITE  
LAYOUT PLAN.

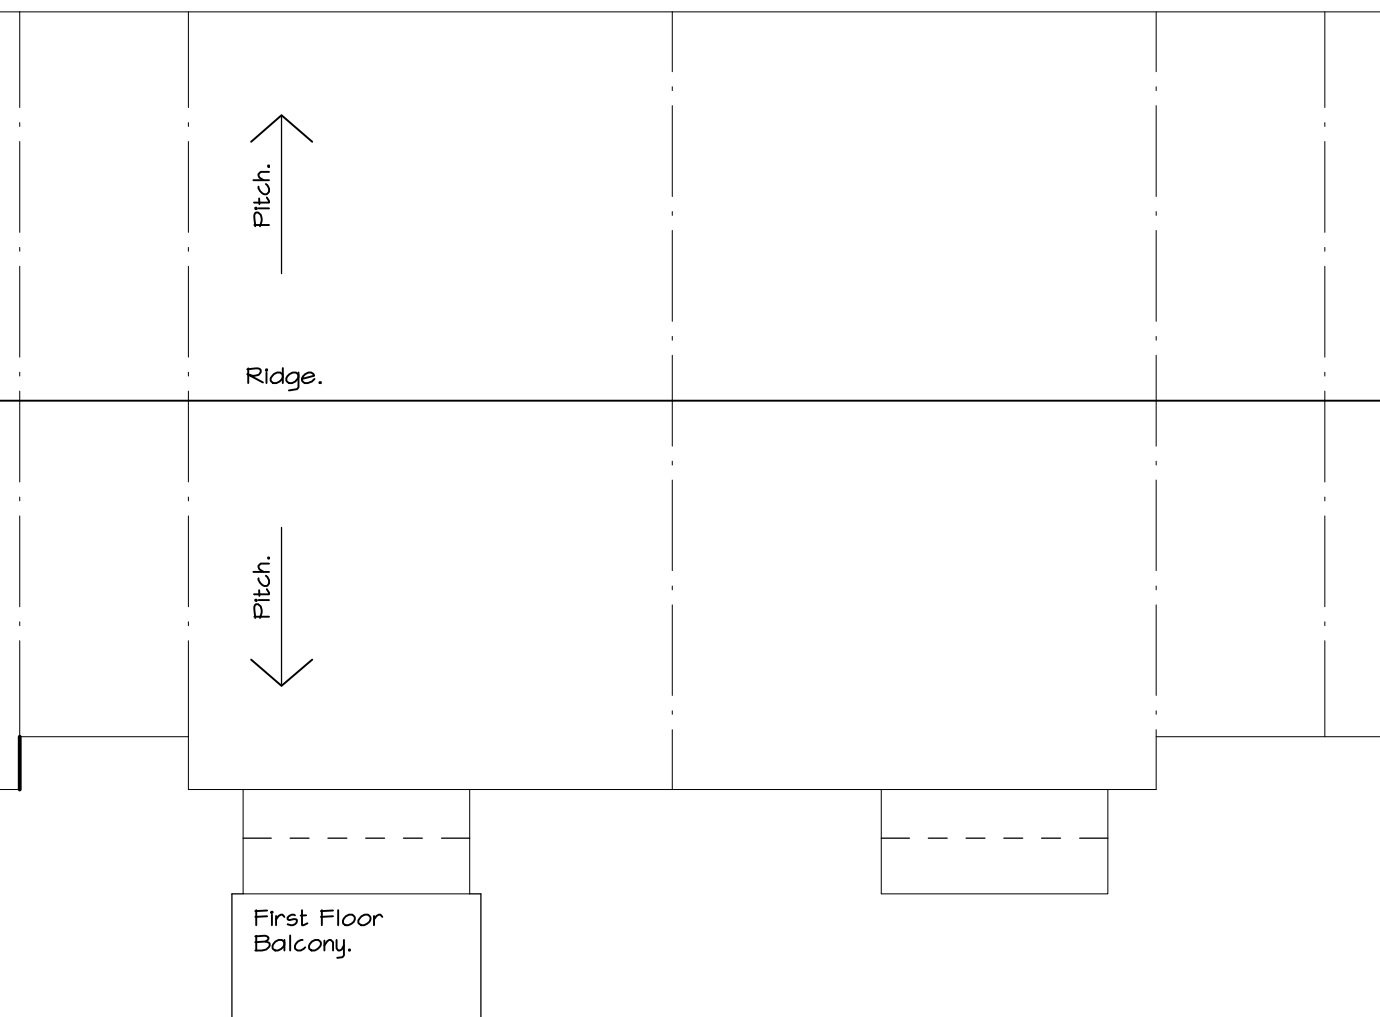

ROOF PLAN.

PART GROUND FLOOR PLAN & SITE  
LAYOUT PLAN.

REVISION.  
A. 08/01/25 OBSCURE PANELS ADDED  
TO BALCONY SIDES.  
B. 01/04/25 OBSCURE PANELS REDUCED  
TO 600mm.

|   |                                                                                  |                   |                                           |
|---|----------------------------------------------------------------------------------|-------------------|-------------------------------------------|
|  <p>ARTISAN<br/>ARCHITECTURE</p> <p>SOUTH SHIELDS BUSINESS WORKS<br/>HEAVY ROBINSON WAY, SOUTH SHIELDS<br/>TYNE &amp; WEAR, NE3 1JB<br/>Tel: No. 0249 015660 EMAIL: info@artisanarchitecture.co.uk</p> | PROJECT<br>PROPOSED FIRST FLOOR BALCONY, 18<br>LONG ROW, SOUTH SHIELDS, NE3 1JB. | SCALE<br>1:100    | DRAWING STATUS<br>PLANNING<br>APPLICATION |
|   | DRAWING NUMBER<br>A3734 / 18 / 1B                                                | DATE<br>NOV. 2024 | CIAT<br>CHARTERED PRACTICE                |