


All dimensions are to be checked on site prior to construction proceeding. Builder to set out work prior to construction and must ensure that no part of the structure encroaches any boundaries. Any work undertaken prior to receiving full Building Regs approval is undertaken at clients/builders own risk

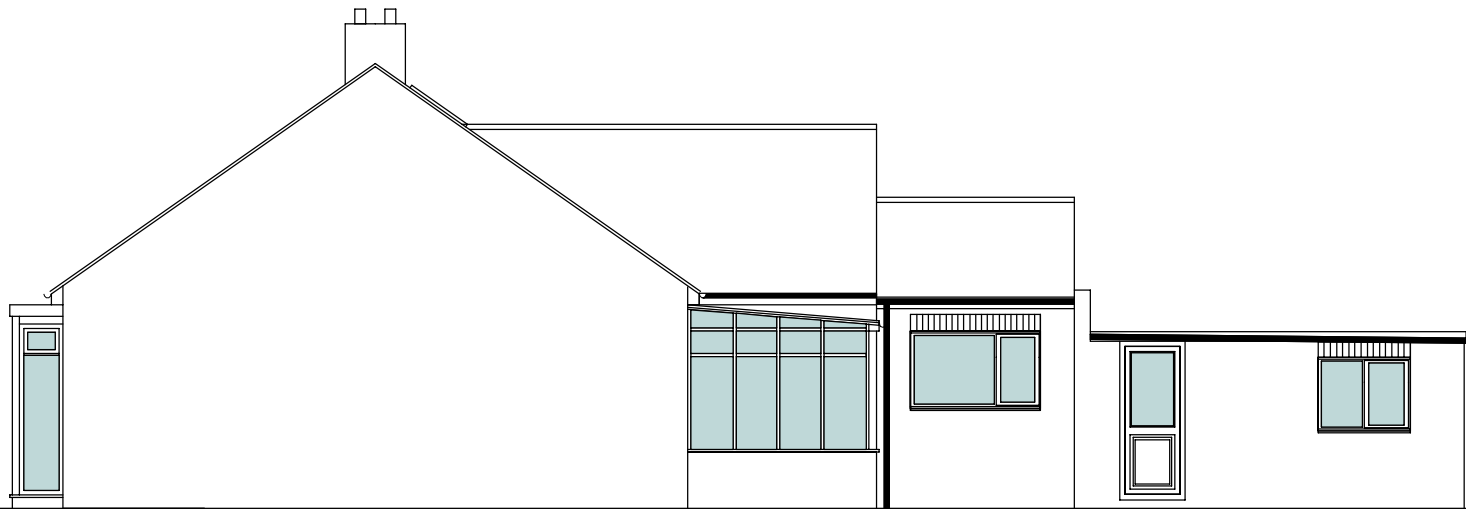


Existing Rear Elevation




Existing Side Elevation



Existing Side Elevation

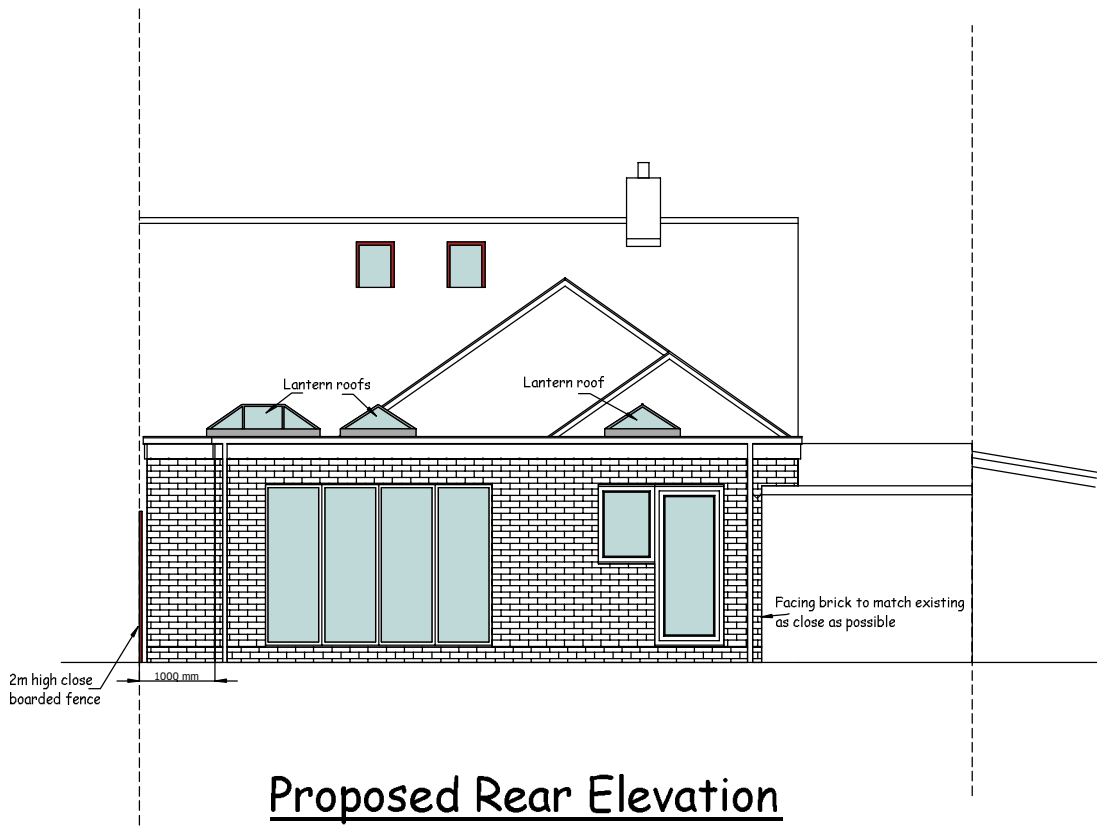

Proposed Rear Elevation

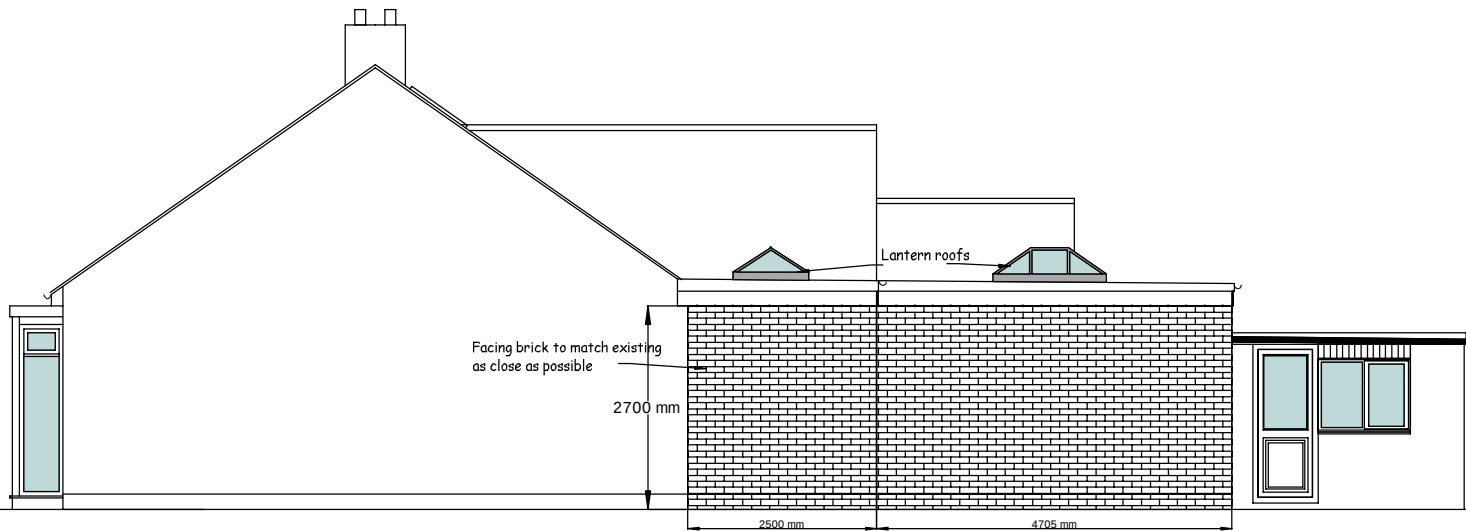

Proposed Side Elevation



Proposed Side Elevation

THIS DRAWING IS TO BE READ INCONJUNCTION WITH
DRAWING NO'S: 08/05/2025/PM/PLAN/01

Original Plan Paper Size = A2

Client Mr & Mrs Allen		
Address 12 Ridley Grove South Shields NE34 6RN		
Title Single Storey Rear Extension & Internal Alterations		
PGM Architectural (Architectural and Structural Design Services) 18 Grasmere Gardens South Shields Tyne and Wear, NE34 0DZ TEL: 07799 060630		
Scale 1:100	Date May 2025	
Drawing No. 08/05/2025/PM/PLAN/02		Revision REV C