


**Existing Site Plan - 12 Ridley Grove**  
**South Shields, NE34 6RN**  
**Single Storey Rear Extension**  
**Scale 1:500**

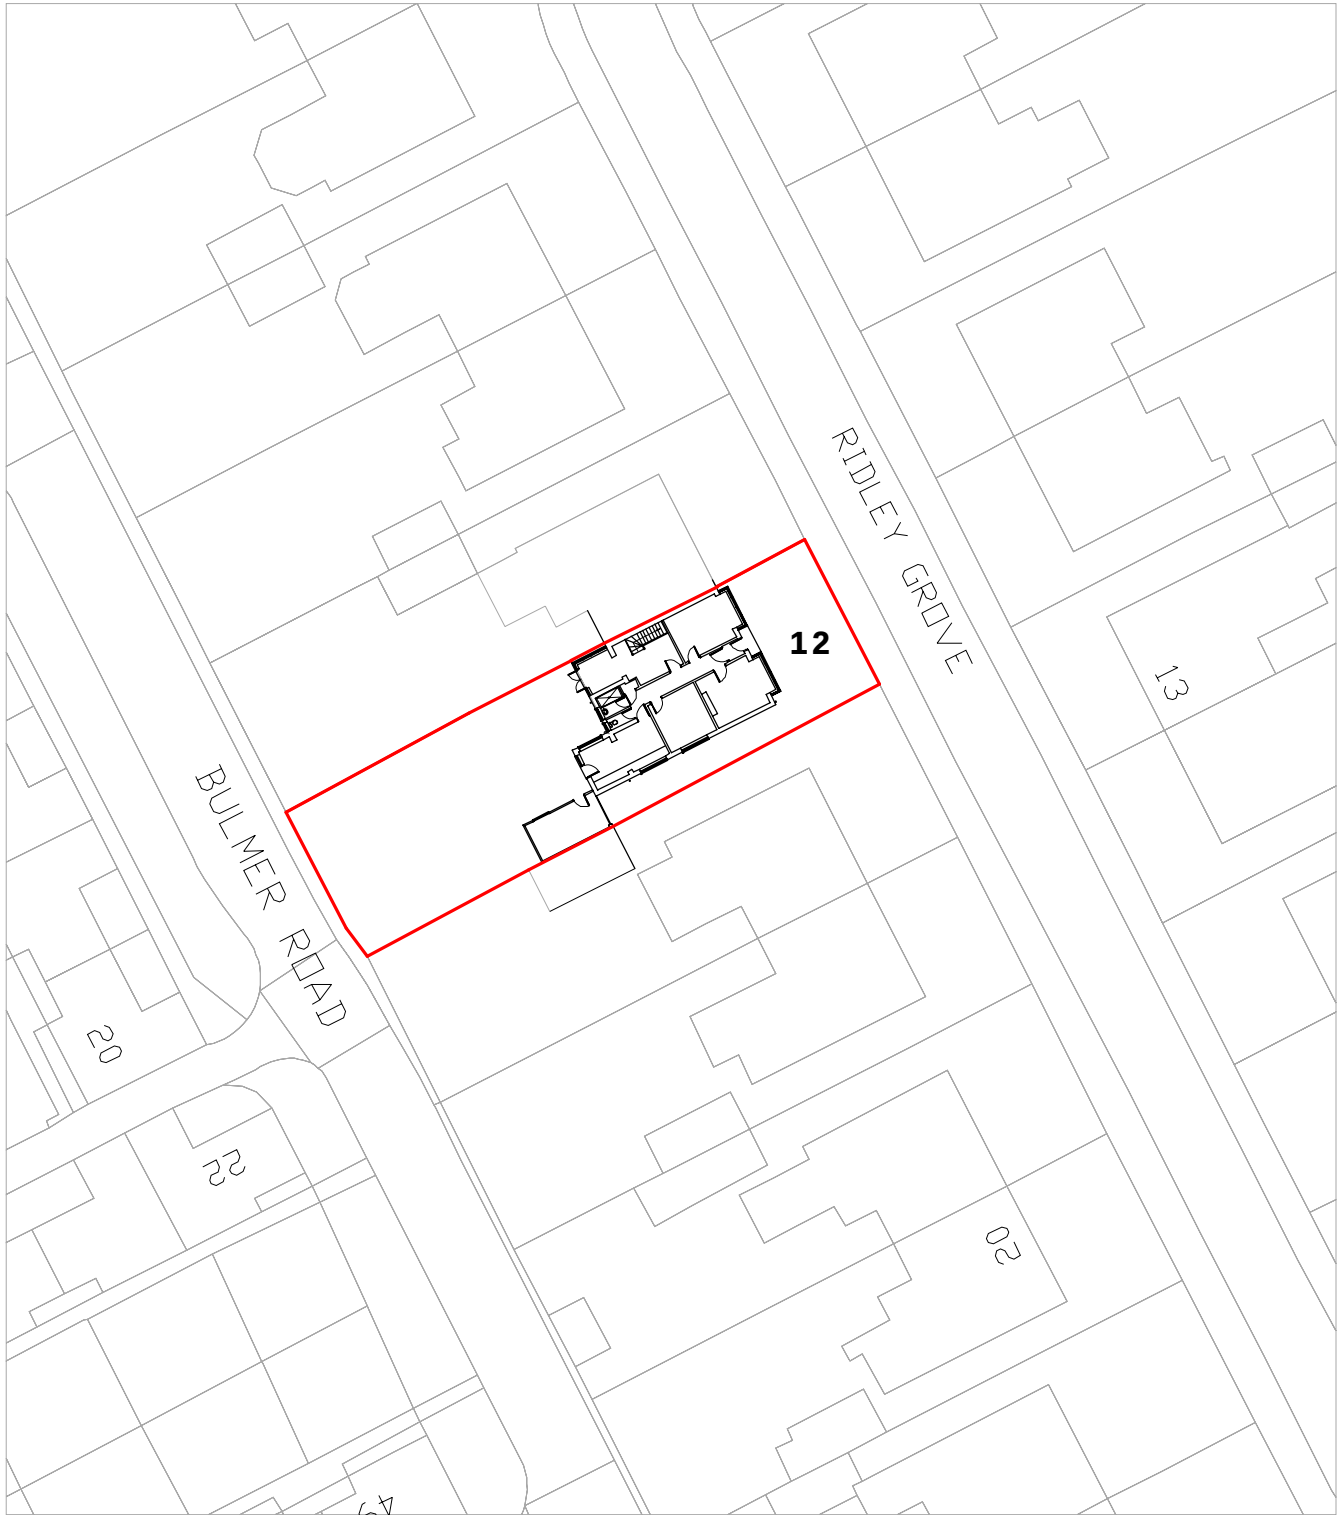

ReQuestAPlan  
Map number: TQRQM25153093852653  
Title: 12 Ridley Grove, South Shields, NE34 6RN  
Map Produced For: Mr and Mrs Allen  
© Crown copyright and database rights 2025 OS 100042766  
Project ID:  
Date of Purchase: 02-06-2025  
1 Years subscription from 02-06-2025 for 1 workstation